


Proposed Replacement Window with top Fanlight

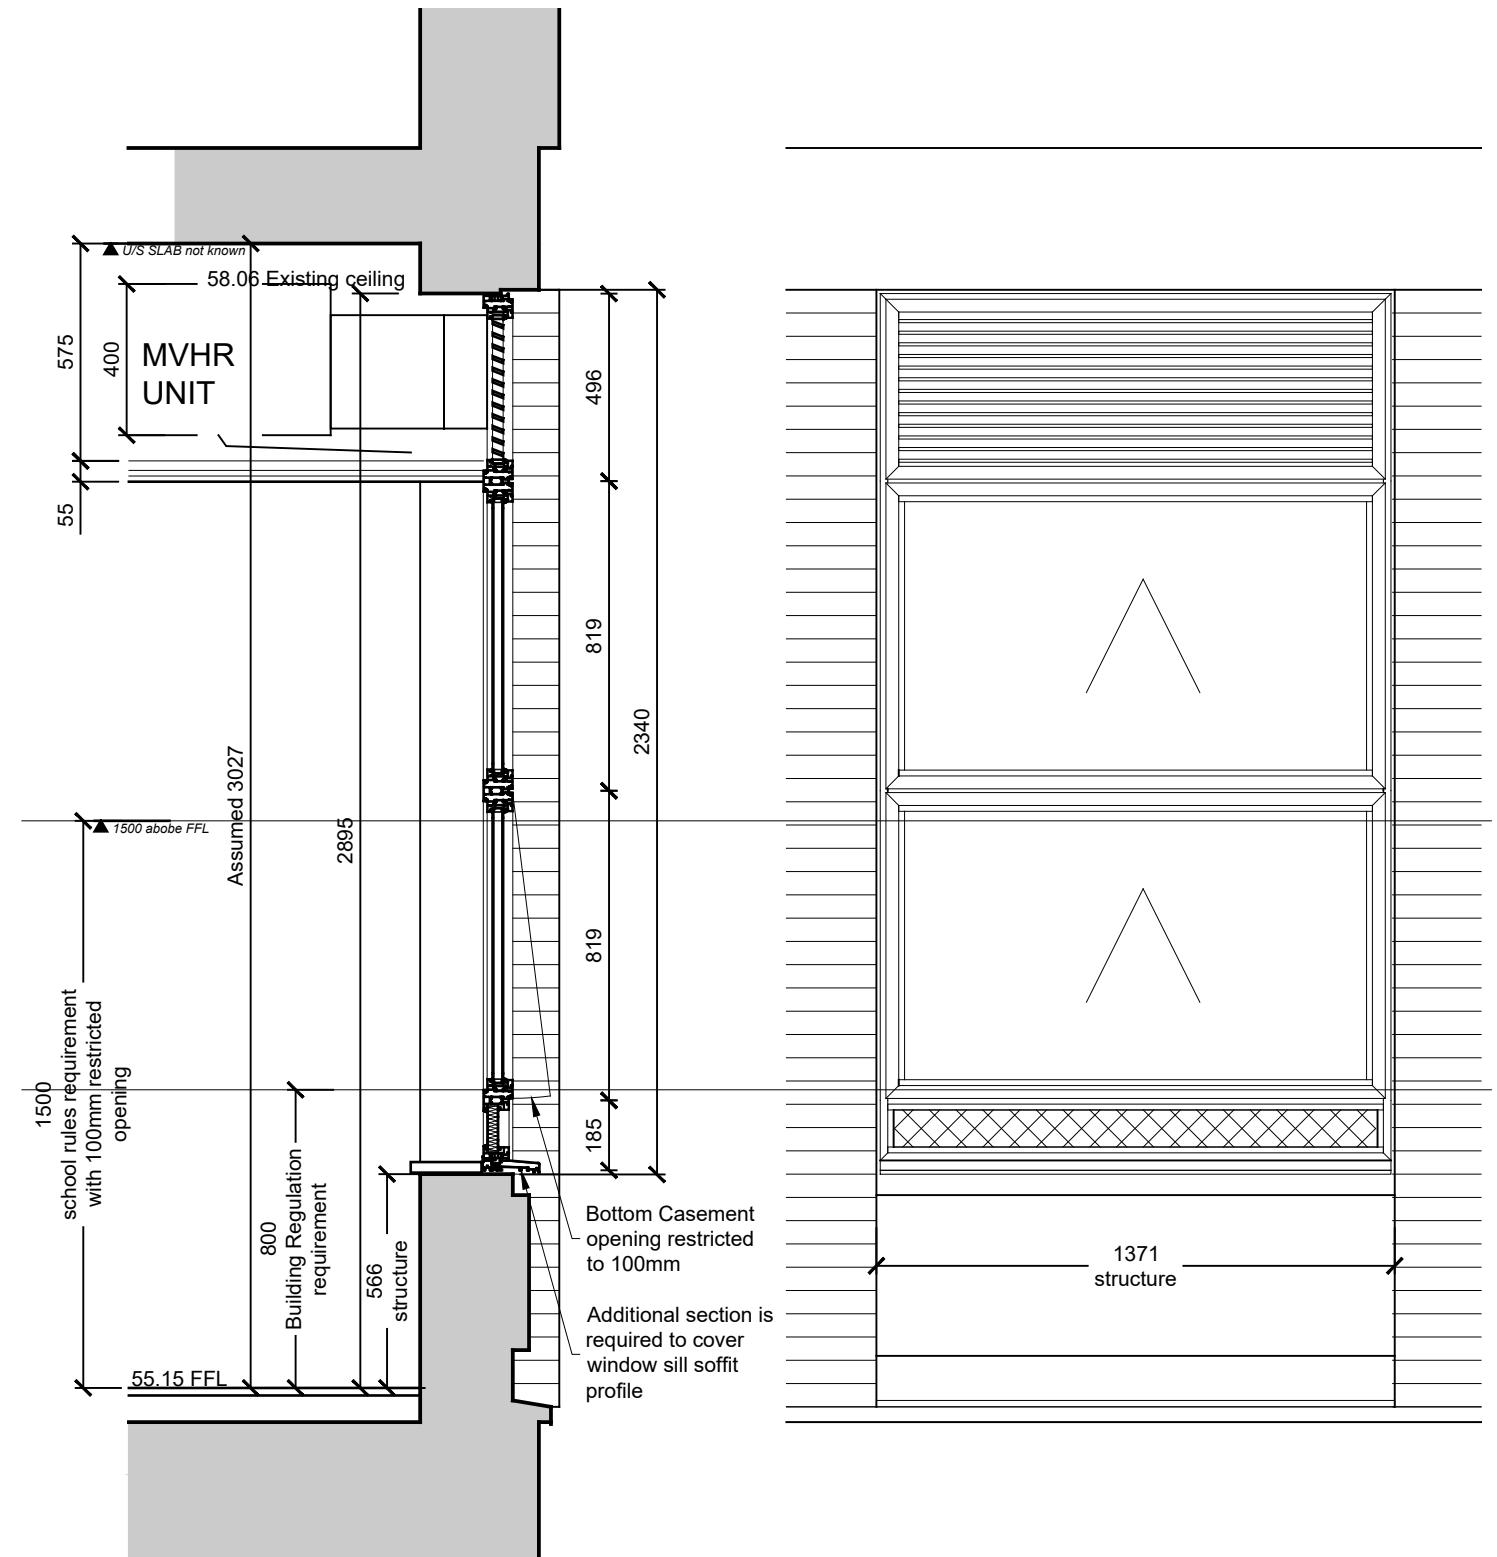

Proposed Replacement Window with top Vent Grill

Historic Building Specialists

Gilmore Hankey Kirke Limited ©
5 Port House, Square Rigger Row,
Plantation Wharf, London SW11 3TY

Tel: +44 (0)20 7471 8000

Email: mail@ghkarchitects.co.uk

Web: www.ghkarchitects.co.uk

ghk
ARCHITECTS

Rev	Date	Revision	By	Chk
A	02.07.21	Proposed window layout updated ODC details added Restricted window opening note added	AM	RY

Client
The Hounarable Society of Gray's Inn

Project
4 Gray's Inn Place
London WC1R 5DX

Drawing
Window Setting out
With bottom blank panel

Scale
1:20 @ A3

Drawn by and date
AM 20 Jun 2021

Checked by and date
RY 20 Jun 2021

Project No. Drawing No. Revision
HK2270 00.019 A