

1 G.05: Existing North Sectional Elevation
1:50 @ A3


- Walls**
- W1 Existing services to be removed, including dado trunking. Refer to photographs P1-4.
 - W2 Existing hardwood panelling retained and protected throughout works. Refer to photographs P1-5.
 - W3 Existing hardwood fire place retained and protected throughout works. Refer to photographs P6-7.
 - W4 New penetration to east wall (between G.04 and G.05) located below existing cornice level for ventilation ductwork. Refer to photograph P8.
 - W5 Existing walls made good and redecorated. Refer to photographs P1-4.
 - W6 New power and data trunking with hardwood covering to match existing hardwood panelling.
 - W7 New heavy curtains to south and west elevations.
 - W8 New acoustic wall boards to provide mounting for AV screens.

- Floor**
- F1 Existing carpet to be carefully removed. Refer to photographs P9-12.
 - F2 Existing cork flooring to be restored (and replaced where necessary). Refer to photographs P9-12. Please refer to method statement submitted as part of this application.
 - F3 New flip-top sockets to centre of the room. Finish to match existing door hardware. Final arrangement to be agreed.

- Ceiling**
- C1 Existing suspended ceiling and fixings to be removed. Refer to photographs P1-3.
 - C2 Existing ceiling-level services and lighting to be removed. Refer to photographs P1-3.
 - C3 Existing above-ceiling services to be removed.
 - C4 Existing ceiling cornice retained and protected throughout the works. Existing condition to be surveyed following the removal of the existing suspended ceiling. Refer to photographs P13 & 14.
 - C5 Existing boxing out of window heads at ceiling level removed. Refer to photograph P18.
 - C6 New suspended ceiling.
 - C7 New chandeliers.
 - C8 New recessed track lighting.
 - C9 New recessed linear ventilation slot diffuser/extract.
 - C10 New shallow steel support for proposed chandeliers above suspended ceiling.

- Doors**
- D1 Existing doors to be retained and protected throughout works. Refer to photographs P15-17

- Windows**
- Wi1 Existing blinds to be removed. Refer to photograph P18.
 - Wi2 New heavy curtains.

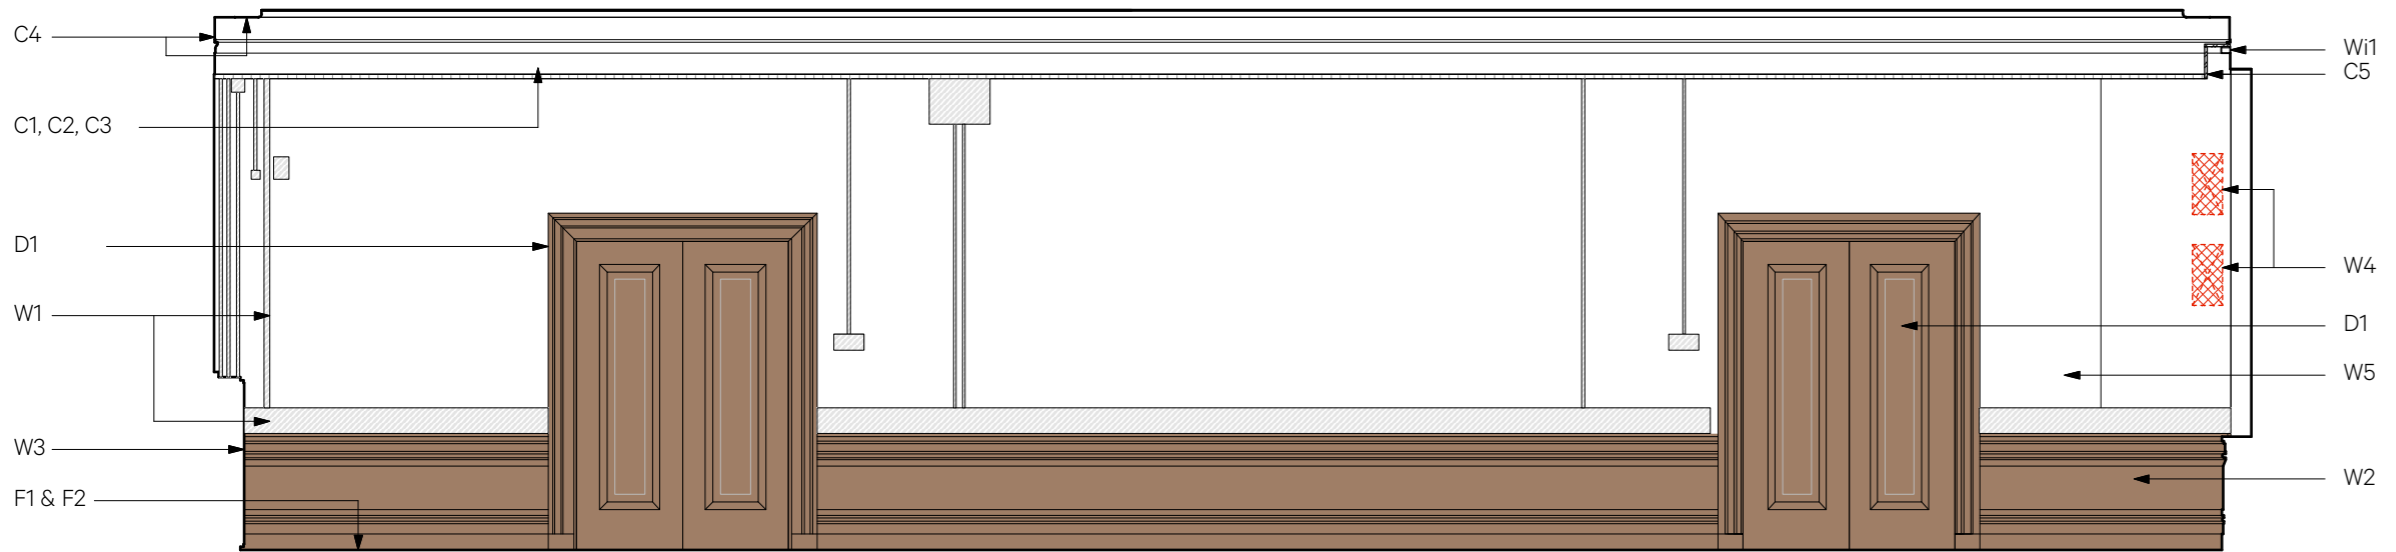

2 G.05: Existing East Sectional Elevation
1:50 @ A3