


1 G.04: Proposed East Sectional Elevation
1:50 @ A3

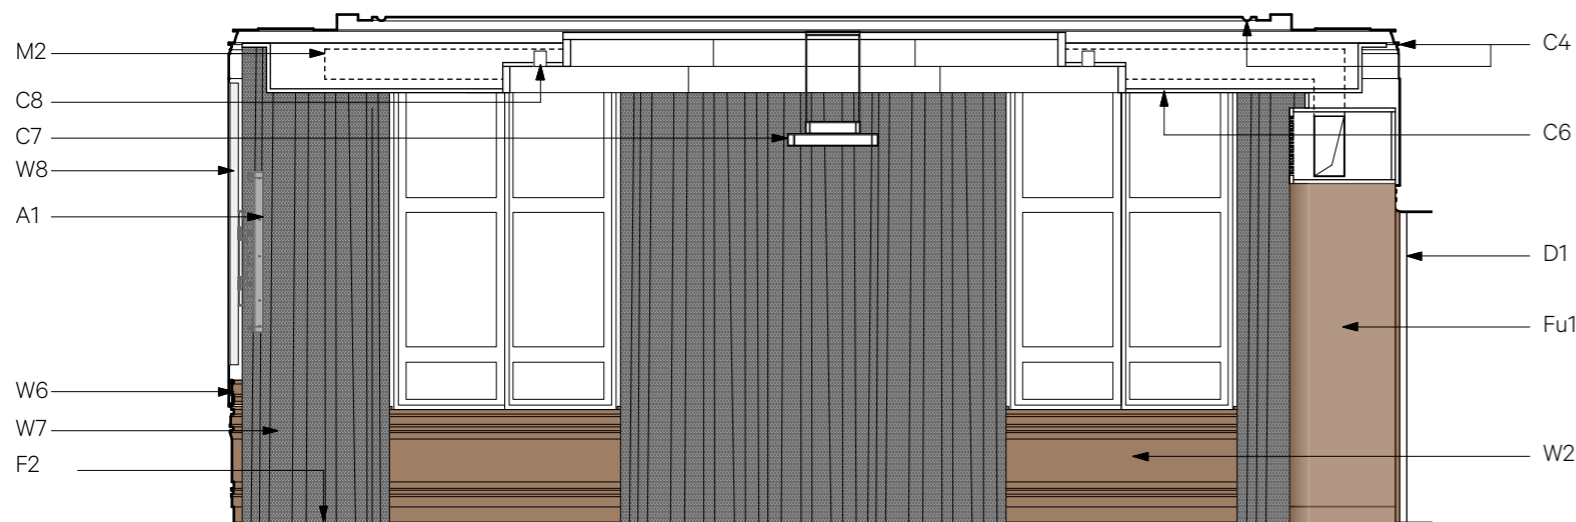

2 G.04: Proposed South Sectional Elevation
1:50 @ A1

Walls

- W2 Existing hardwood panelling retained and protected throughout works. Refer to photographs P1-4.
- W3 New penetrations to west wall (between G.04 and G.05) located below existing cornice level for ventilation ductwork. Refer to photograph P4.
- W4 Existing transfer grille above door to north elevation to be retained. Refer to photographs P1& P5.
- W5 Existing walls made good and redecorated. Refer to photographs P1-4.
- W6 New power and data trunking with hardwood covering to match existing hardwood panelling.
- W7 New heavy curtains to south elevation.
- W8 New acoustic wall boards to provide mounting for AV screens.

Floor

- F2 Existing cork flooring to be restored (and replaced where necessary). Refer to photographs P7-10. Please refer to method statement submitted as part of this application.

Ceiling

- C4 Existing ceiling cornice retained and protected throughout the works. Existing condition to be surveyed following the removal of the existing suspended ceiling. Refer to photograph P11.
- C6 New plasterboard and acoustic plaster suspended ceiling.
- C7 New chandelier.
- C8 New recessed track lighting.
- C9 New recessed linear ventilation slot diffuser/extract.

Doors

- D1 Existing doors to be retained and protected throughout works. Refer to photographs PX1 & P2.

Windows

- Wi2 New heavy curtains.

AV/IT

- A1 New AV, including LCD screens to east elevation.

Furniture

- Fu1 New joinery units to house fan coil units, AV equipment and personal storage.
- Fu2 Existing clock removed. Refer to photographs P1 & P4.

New Mechanical Services

- M1 New Air Handling Unit for mechanical ventilation
- M2 New mechanical ventilation ductwork above new suspended ceiling.
- M3 New FCUs within joinery units.

Note: Drawing to be read with Proposed
Schedule of Works and Design and
Access Statement



NO DIMENSIONS ARE TO BE SCALED FROM THIS DRAWING. THE CONTRACTOR/MANUFACTURERS RESPONSIBLE FOR CHECKING ALL DIMENSIONS AND QUERRING ANY DISCREPANCIES. THIS DRAWING IS THE PROPERTY OF BURWELL ARCHITECTS LTD. COPYRIGHT IS RESERVED BY THEM AND THE DRAWING IS ISSUED ON CONDITION THAT IT IS NOT COPIED, REPRODUCED, RETAINED OR DISCLOSED TO ANY UNAUTHORISED PERSON EITHER WHOLLY OR IN PART WITHOUT WRITTEN CONSENT.

Client	London School of Hygiene & Tropical Medicine			<div>Burwell Architects</div>	
Project	G.04 & G.05 Conference Centre				
Drawing	G.04: Proposed Sectional Elevations 1 of 2				
Scale	150 @ A3	Drawn	CR	info@burwellarchitects.com www.burwellarchitects.com	
Date	09 September 2021				
Project N°	Drawing N°	Revision		Unit 0.01 California Building London SE13 7SF +44 (0) 2083 056010	
922	922_PL_040	A			