


3 G.04: Proposed West Sectional Elevation
1:50 @ A3

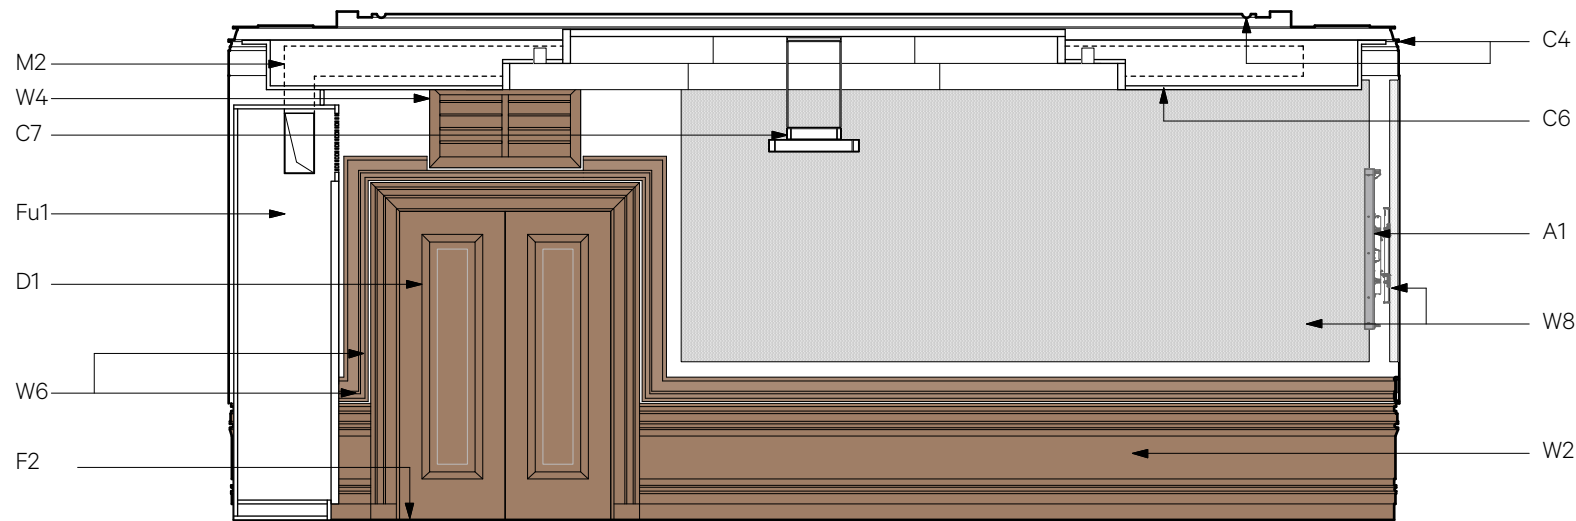

4 G.04: Proposed North Sectional Elevation
1:50 @ A3

Walls

- W2 Existing hardwood panelling retained and protected throughout works. Refer to photographs P1-4.
W3 New penetrations to west wall (between G.04 and G.05) located below existing cornice level for ventilation ductwork. Refer to photograph P4.
W4 Existing transfer grille above door to north elevation to be retained. Refer to photographs P1& P5.
W5 Existing walls made good and redecorated. Refer to photographs P1-4.
W6 New power and data trunking with hardwood covering to match existing hardwood panelling.
W7 New heavy curtains to south elevation.
W8 New acoustic wall boards to provide mounting for AV screens.

Floor

- F2 Existing cork flooring to be restored (and replaced where necessary). Refer to photographs P7-10. Please refer to method statement submitted as part of this application.

Ceiling

- C4 Existing ceiling cornice retained and protected throughout the works. Existing condition to be surveyed following the removal of the existing suspended ceiling. Refer to photograph P11.
C6 New plasterboard and acoustic plaster suspended ceiling.
C7 New chandelier.
C8 New recessed track lighting.
C9 New recessed linear ventilation slot diffuser/extract.

Doors

- D1 Existing doors to be retained and protected throughout works. Refer to photographs PX1 & P2.

Windows

- Wi2 New heavy curtains.

AV/IT

- A1 New AV, including LCD screens to east elevation.

Furniture

- Fu1 New joinery units to house fan coil units, AV equipment and personal storage.
Fu2 Existing clock removed. Refer to photographs P1 & P4.

New Mechanical Services

- M1 New Air Handling Unit for mechanical ventilation
M2 New mechanical ventilation ductwork above new suspended ceiling.
M3 New FCUs within joinery units.