


1 Room G.04: Section Through Window / Wall / Ceiling
1:20@A3



2 Room G.04: Typical Ceiling Detail at Perimeter of Room
1:5@A3

| Revision | Date | Amendment | Notes | | | | | | | | | | | Client | Project | | Drawing | | Scale | Date | Drawn | CR | Project N° | | Drawing N° | | Revision | Unit G01 | |
|----------|----------|-------------------------------------|---|--|--|--|--|--|--|--|--|--|--|--|-------------------------------|--|-----------------------------------|--|-----------------|-------------------|-------|----|------------|--|------------|--|----------|---|--|
| A | 09.09.21 | Listed Building Consent application | Note: Drawing to be read with Proposed Schedule of Works and Design and Access Statement | | | | | | | | | | | London School of Hygiene & Tropical Medicine | G.04 & G.05 Conference Centre | | Room G.04 Proposed Ceiling Detail | | 1:20 & 1:5 @ A3 | 09 September 2021 | CR | | 922 | | 922_PL_101 | | A | California Building London SE13 7SF +44 (0) 2083 056010 | |

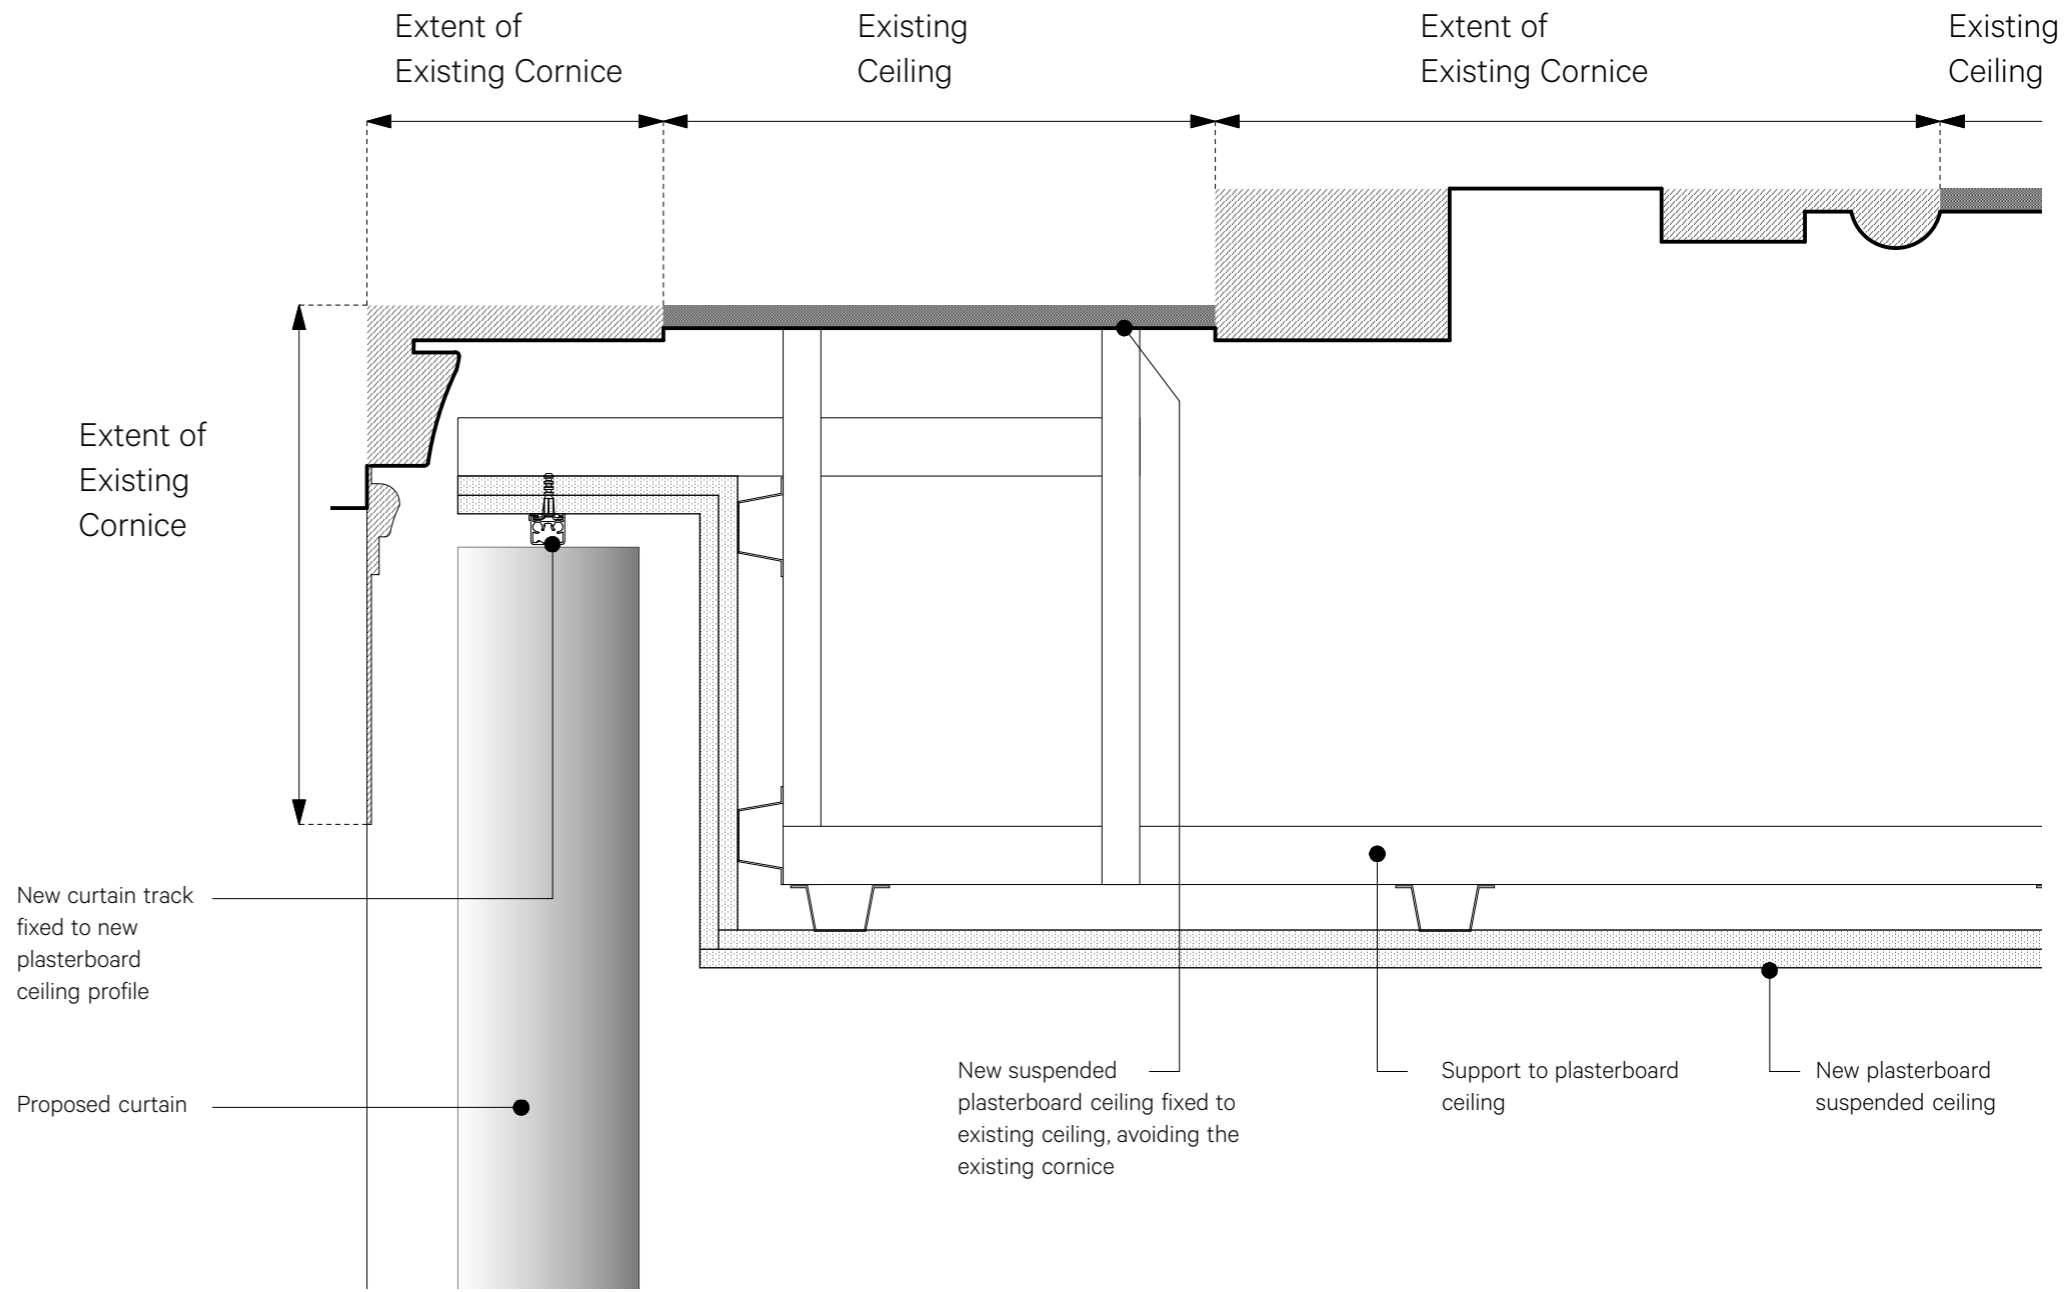

NO DIMENSIONS ARE TO BE SCALED FROM THIS DRAWING. THE CONTRACTOR/MANUFACTURERS RESPONSIBLE FOR CHECKING ALL DIMENSIONS AND QUERING ANY DISCREPANCIES. THIS DRAWING IS THE PROPERTY OF BURWELL ARCHITECTS LTD. COPYRIGHT IS RESERVED BY THEM AND THE DRAWING IS ISSUED ON CONDITION THAT IT IS NOT COPIED, REPRODUCED, RETAINED OR DISCLOSED TO ANY UNAUTHORISED PERSON EITHER WHOLLY OR IN PART WITHOUT WRITTEN CONSENT.