
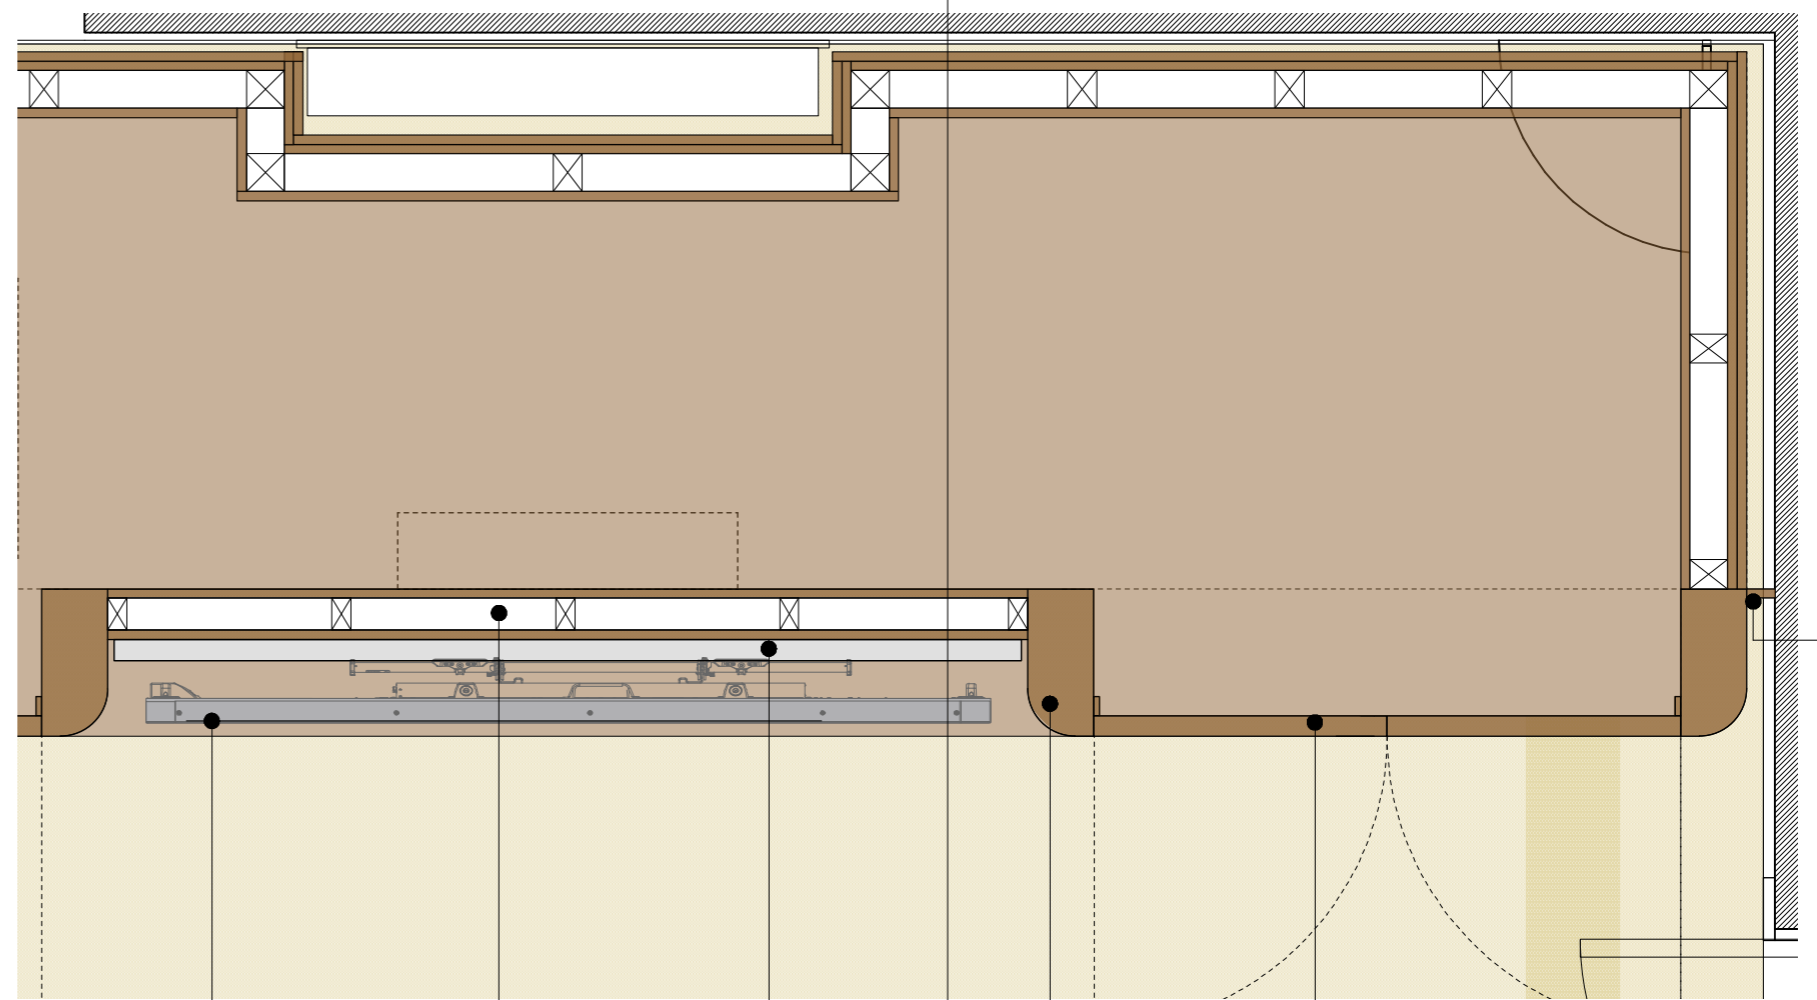


Joinery unit spaced off existing wall, avoiding existing wooden panelling. Joinery unit designed to be self-supporting with minimal fixings back to wall

Oak blocking piece between joinery unit and ceiling

Detail Section 1

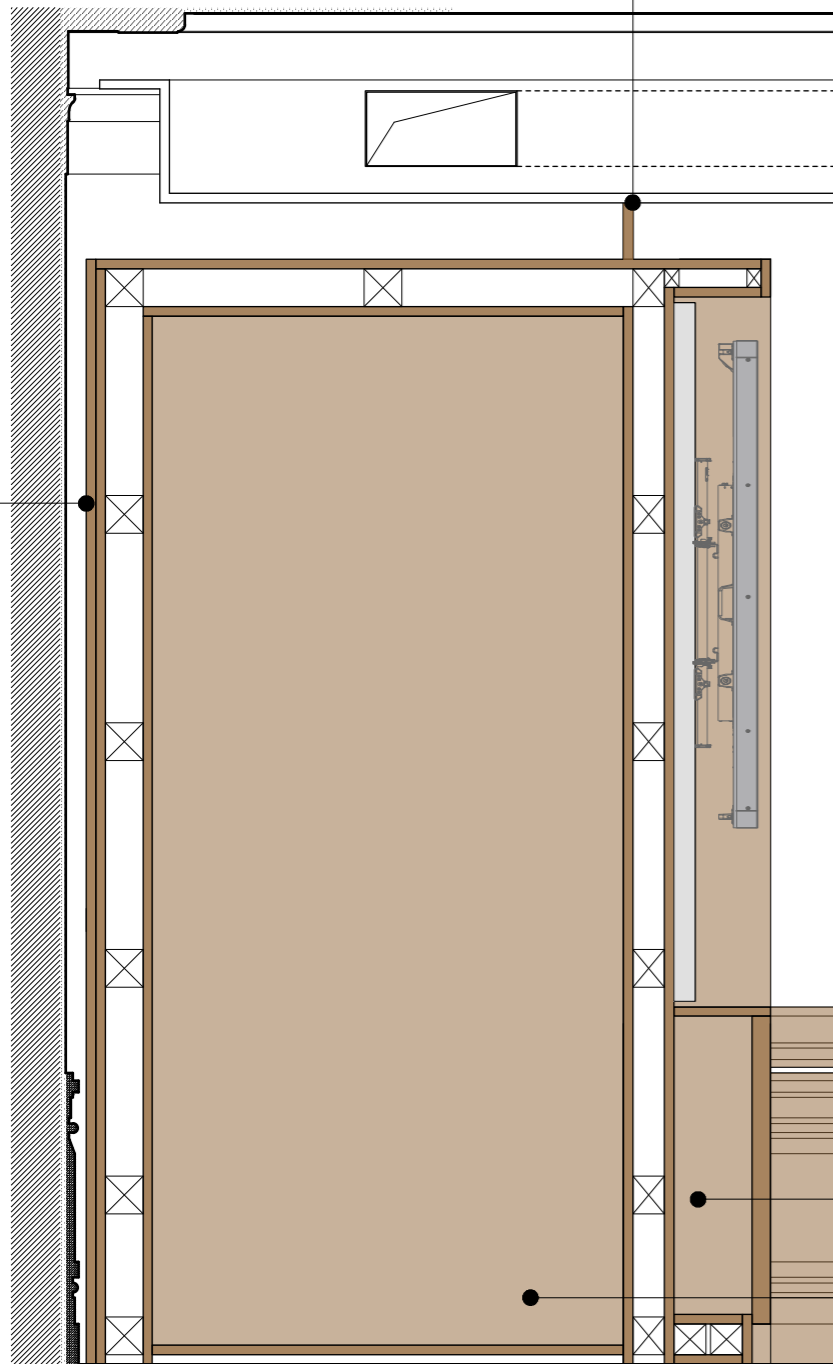

Detail Section 1

Cupboard space

Storage space

New LCD screen mounted to joinery unit

Wireway for power for LCD screen

Acoustic fabric mounting board

Solid oak profiled corner pieces, stained to match existing oak panelling

Veneered oak doors, stained to match existing oak panelling. Solid oak lippings, veneered over

25mm oak piece scribed around existing oak panelling with a 'soft joint'

1 G.05: Joinery Unit to North of Room: Section
1:10 @ A3

2 G.05: Joinery Unit to North of Room: Plan
1:10 @ A3

Revision	Date	Amendment	Notes																	
A	09.09.21	Listed Building Consent application	<p>Note: Drawing to be read with Proposed Schedule of Works and Design and Access Statement</p>											Client London School of Hygiene & Tropical Medicine Project G.04 & G.05 Conference Centre Drawing Proposed Joinery Unit 1	Burwell Architects info@burwellarchitects.com www.burwellarchitects.com					
				Scale 1:20 @ A3 Date 09 September 2021	Drawn CR												Project N° 922 Drawing N° 922_PL_105 Revision A	Unit G01 California Building London SE13 7SF +44 (0) 2083 056010		

NO DIMENSIONS ARE TO BE SCALED FROM THIS DRAWING. THE CONTRACTOR/MANUFACTURERS RESPONSIBLE FOR CHECKING ALL DIMENSIONS AND QUERING ANY DISCREPANCIES. THIS DRAWING IS THE PROPERTY OF BURWELL ARCHITECTS LTD. COPYRIGHT IS RESERVED BY THEM AND THE DRAWING IS ISSUED ON CONDITION THAT IT IS NOT COPIED, REPRODUCED, RETAINED OR DISCLOSED TO ANY UNAUTHORISED PERSON EITHER WHOLLY OR IN PART WITHOUT WRITTEN CONSENT.