

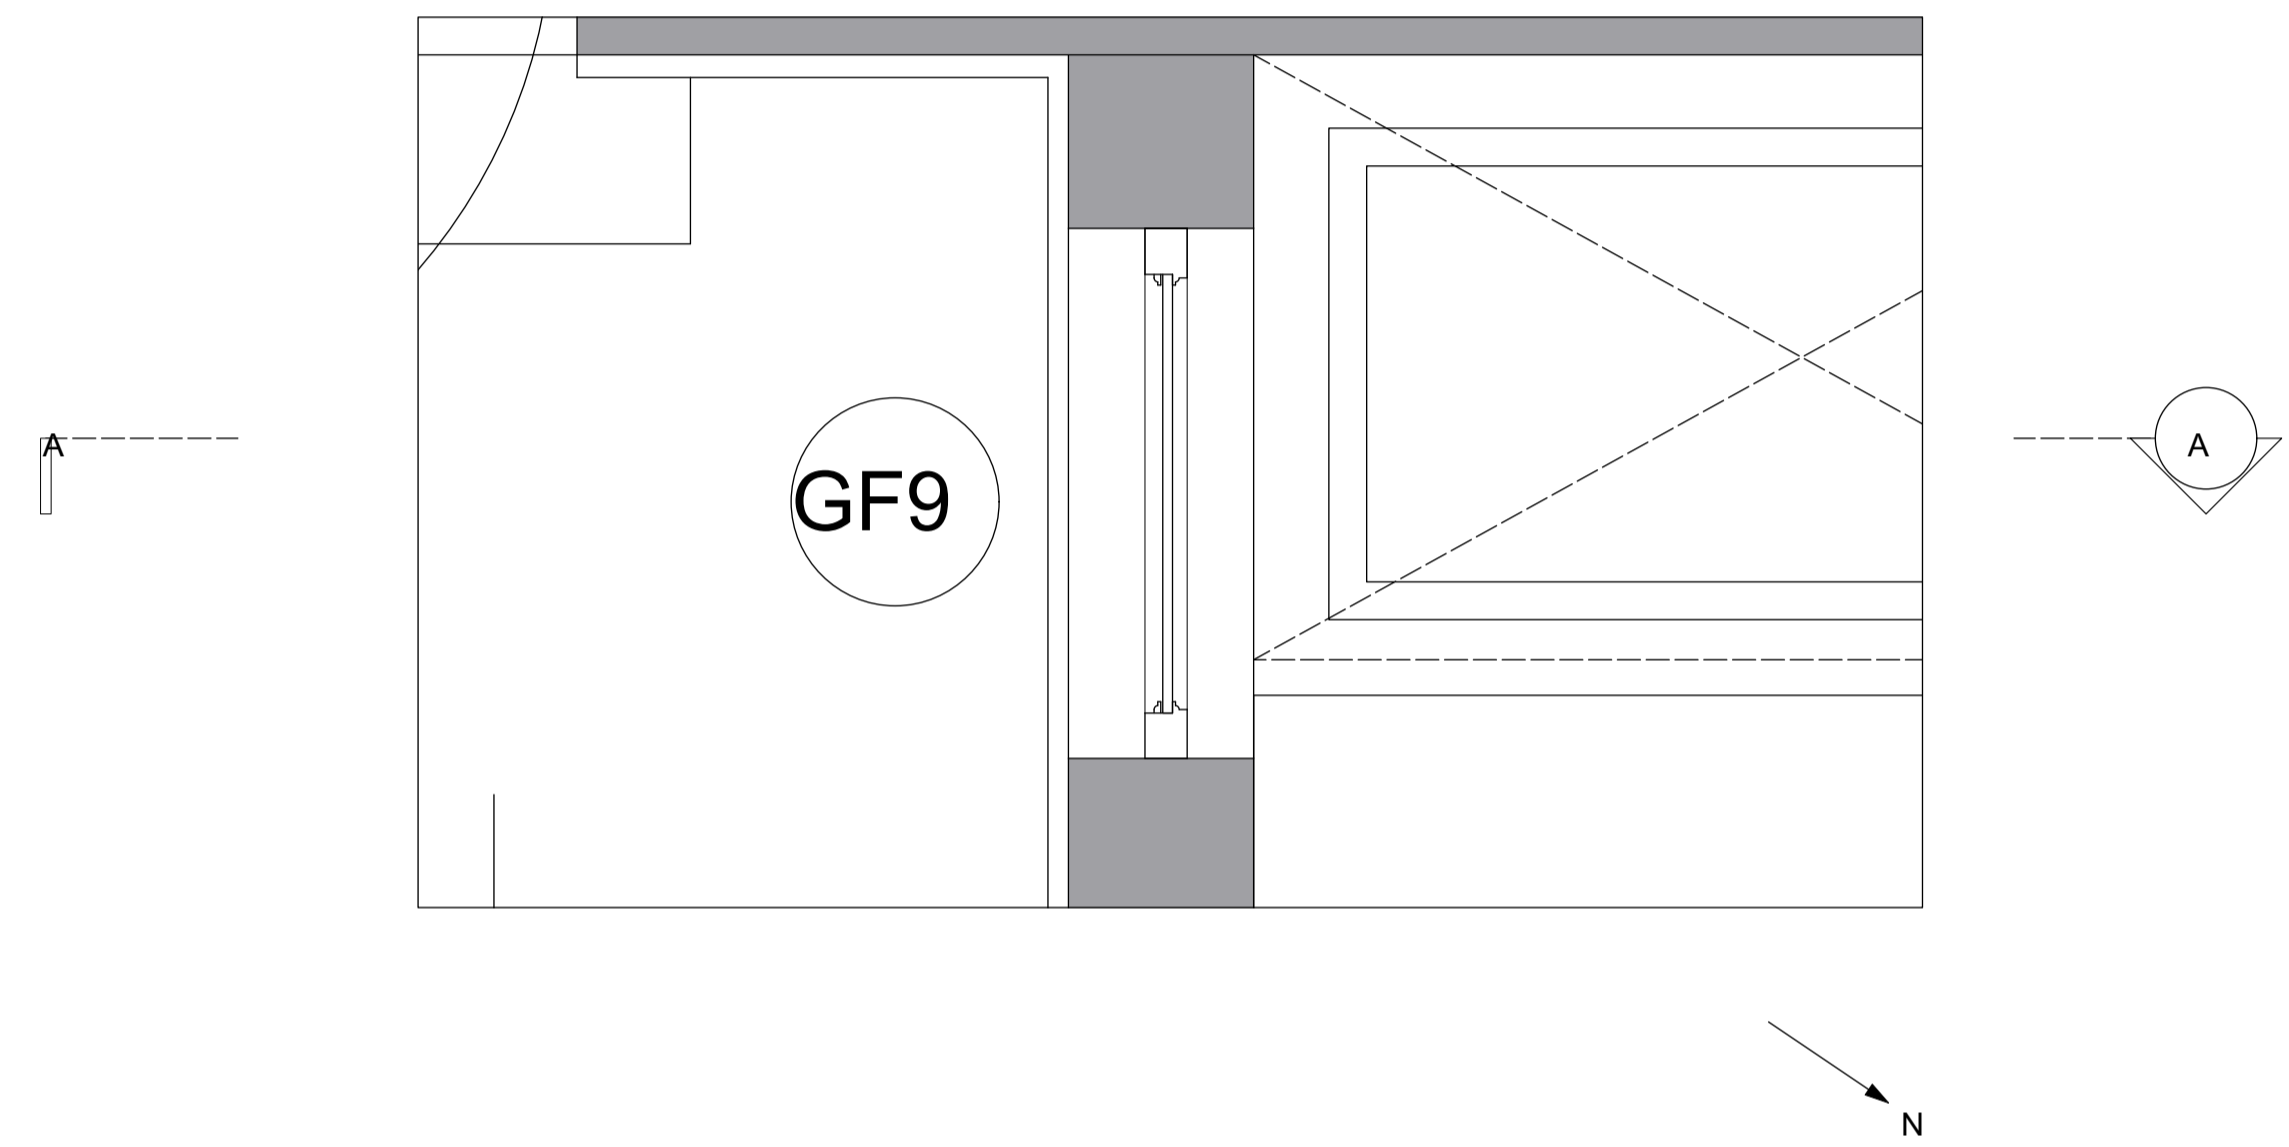


○ Elevation Porch Window  
1:10

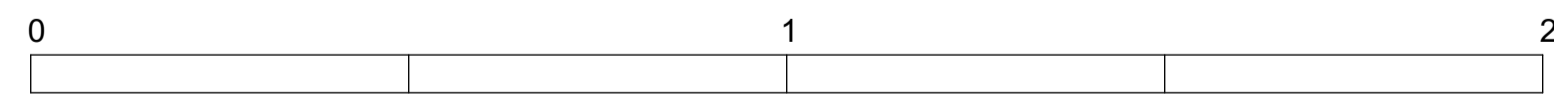

○ Plan of Porch Window  
1:10

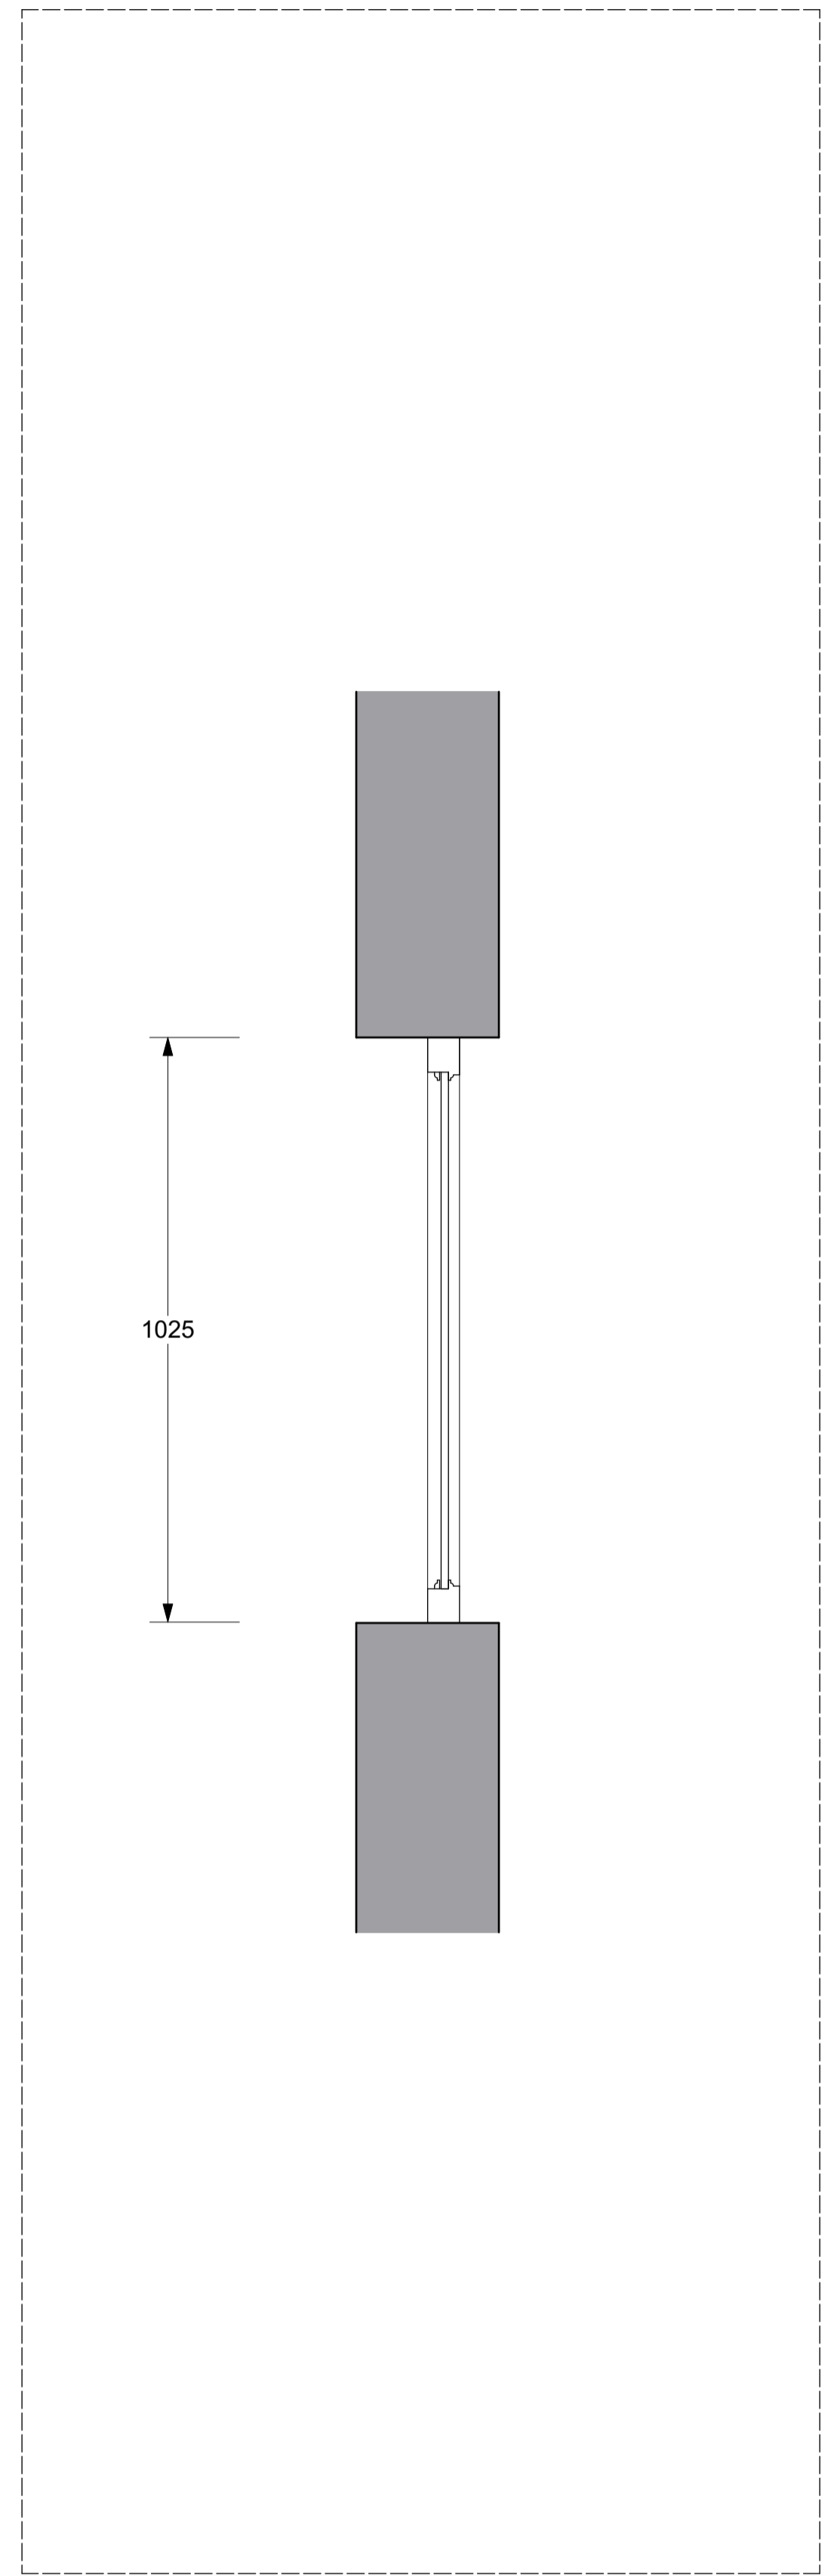

○ Section AA of Porch Window  
1:10

**GENERAL NOTES**

- Responsibility is not accepted for errors made by others in scaling from this drawing
- Figured dimensions MUST be checked on site by the contractor at the outset of building work and discrepancies reported immediately to the architect / contract administrator or client as appropriate
- Responsibility will not be accepted for work started before relevant statutory approvals are in place
- Check this drawing is the latest revision before starting work: If in doubt or additional clarification is needed - ASK
- The Thinking Hand Studio Ltd retain copyright for their design work

**- GF9 Amendment Details**

10.09.21- REVA - Wooden Frames

JOB  
18 Grove Terrace, NW5 1PH - Details

Title	Dwg.	Rev.
Proposed Porch Window Details	1439/D007	A

Date	Scale
10.09.21	1:10@ A1

**TTHS ARCHITECTS**

e: info@thethinkinghandstudio.com  
www.tthsarchitects.com

