




ELEVATION
(1:10)

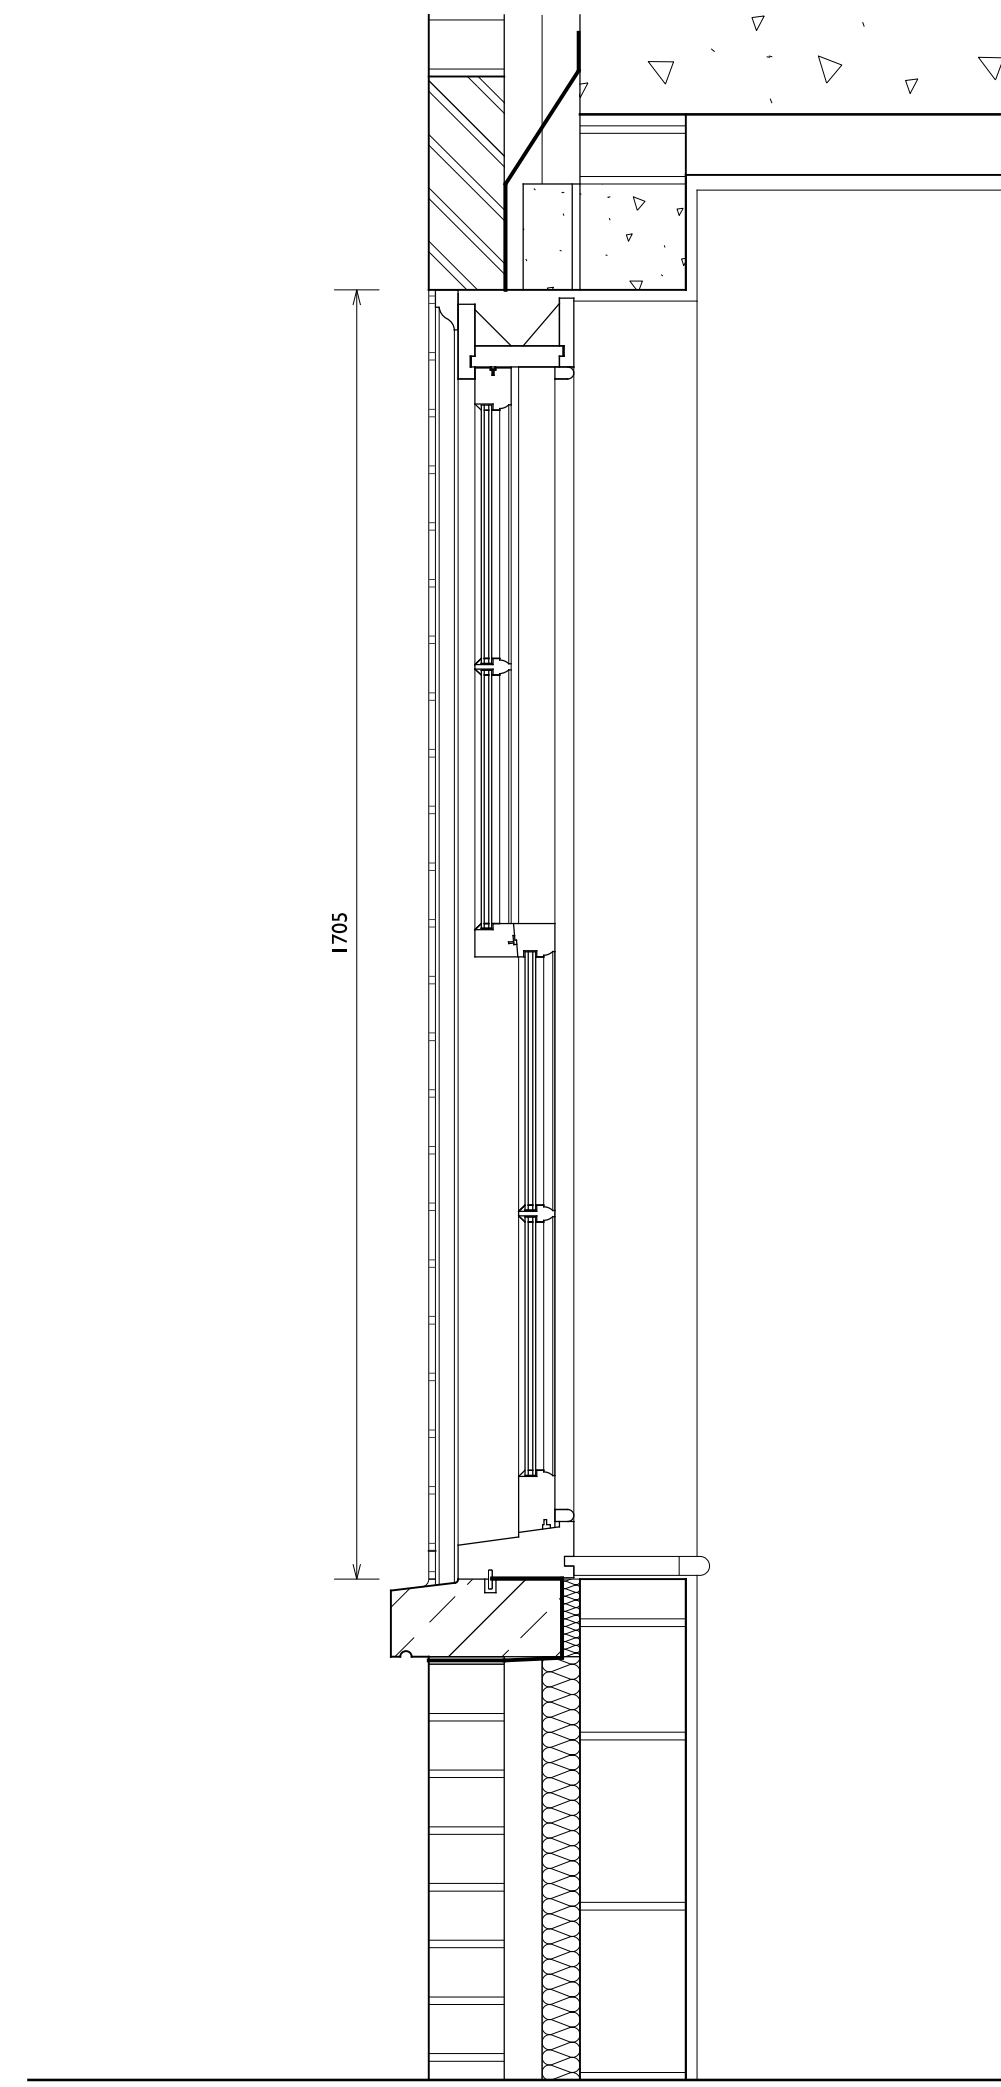


SECTION
(1:10)

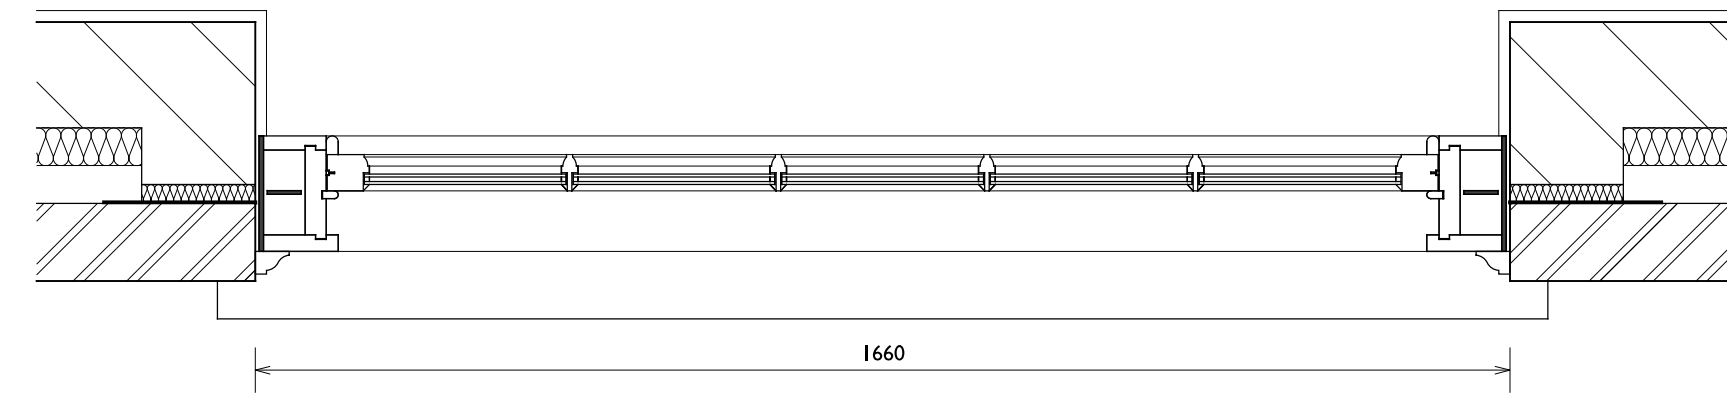


PLAN
(1:10)

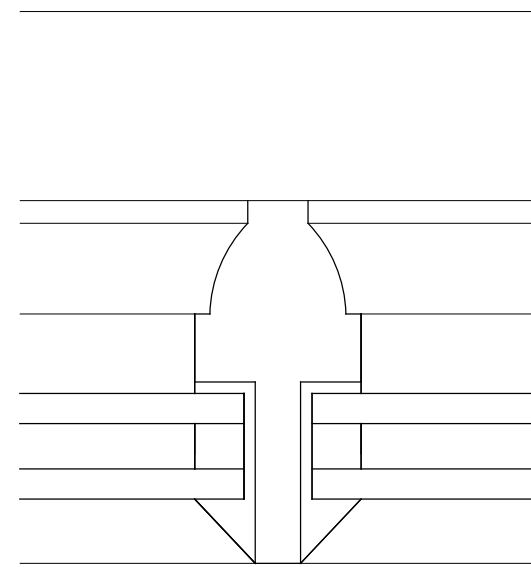


GLAZING BAR
DETAIL
(1:1)

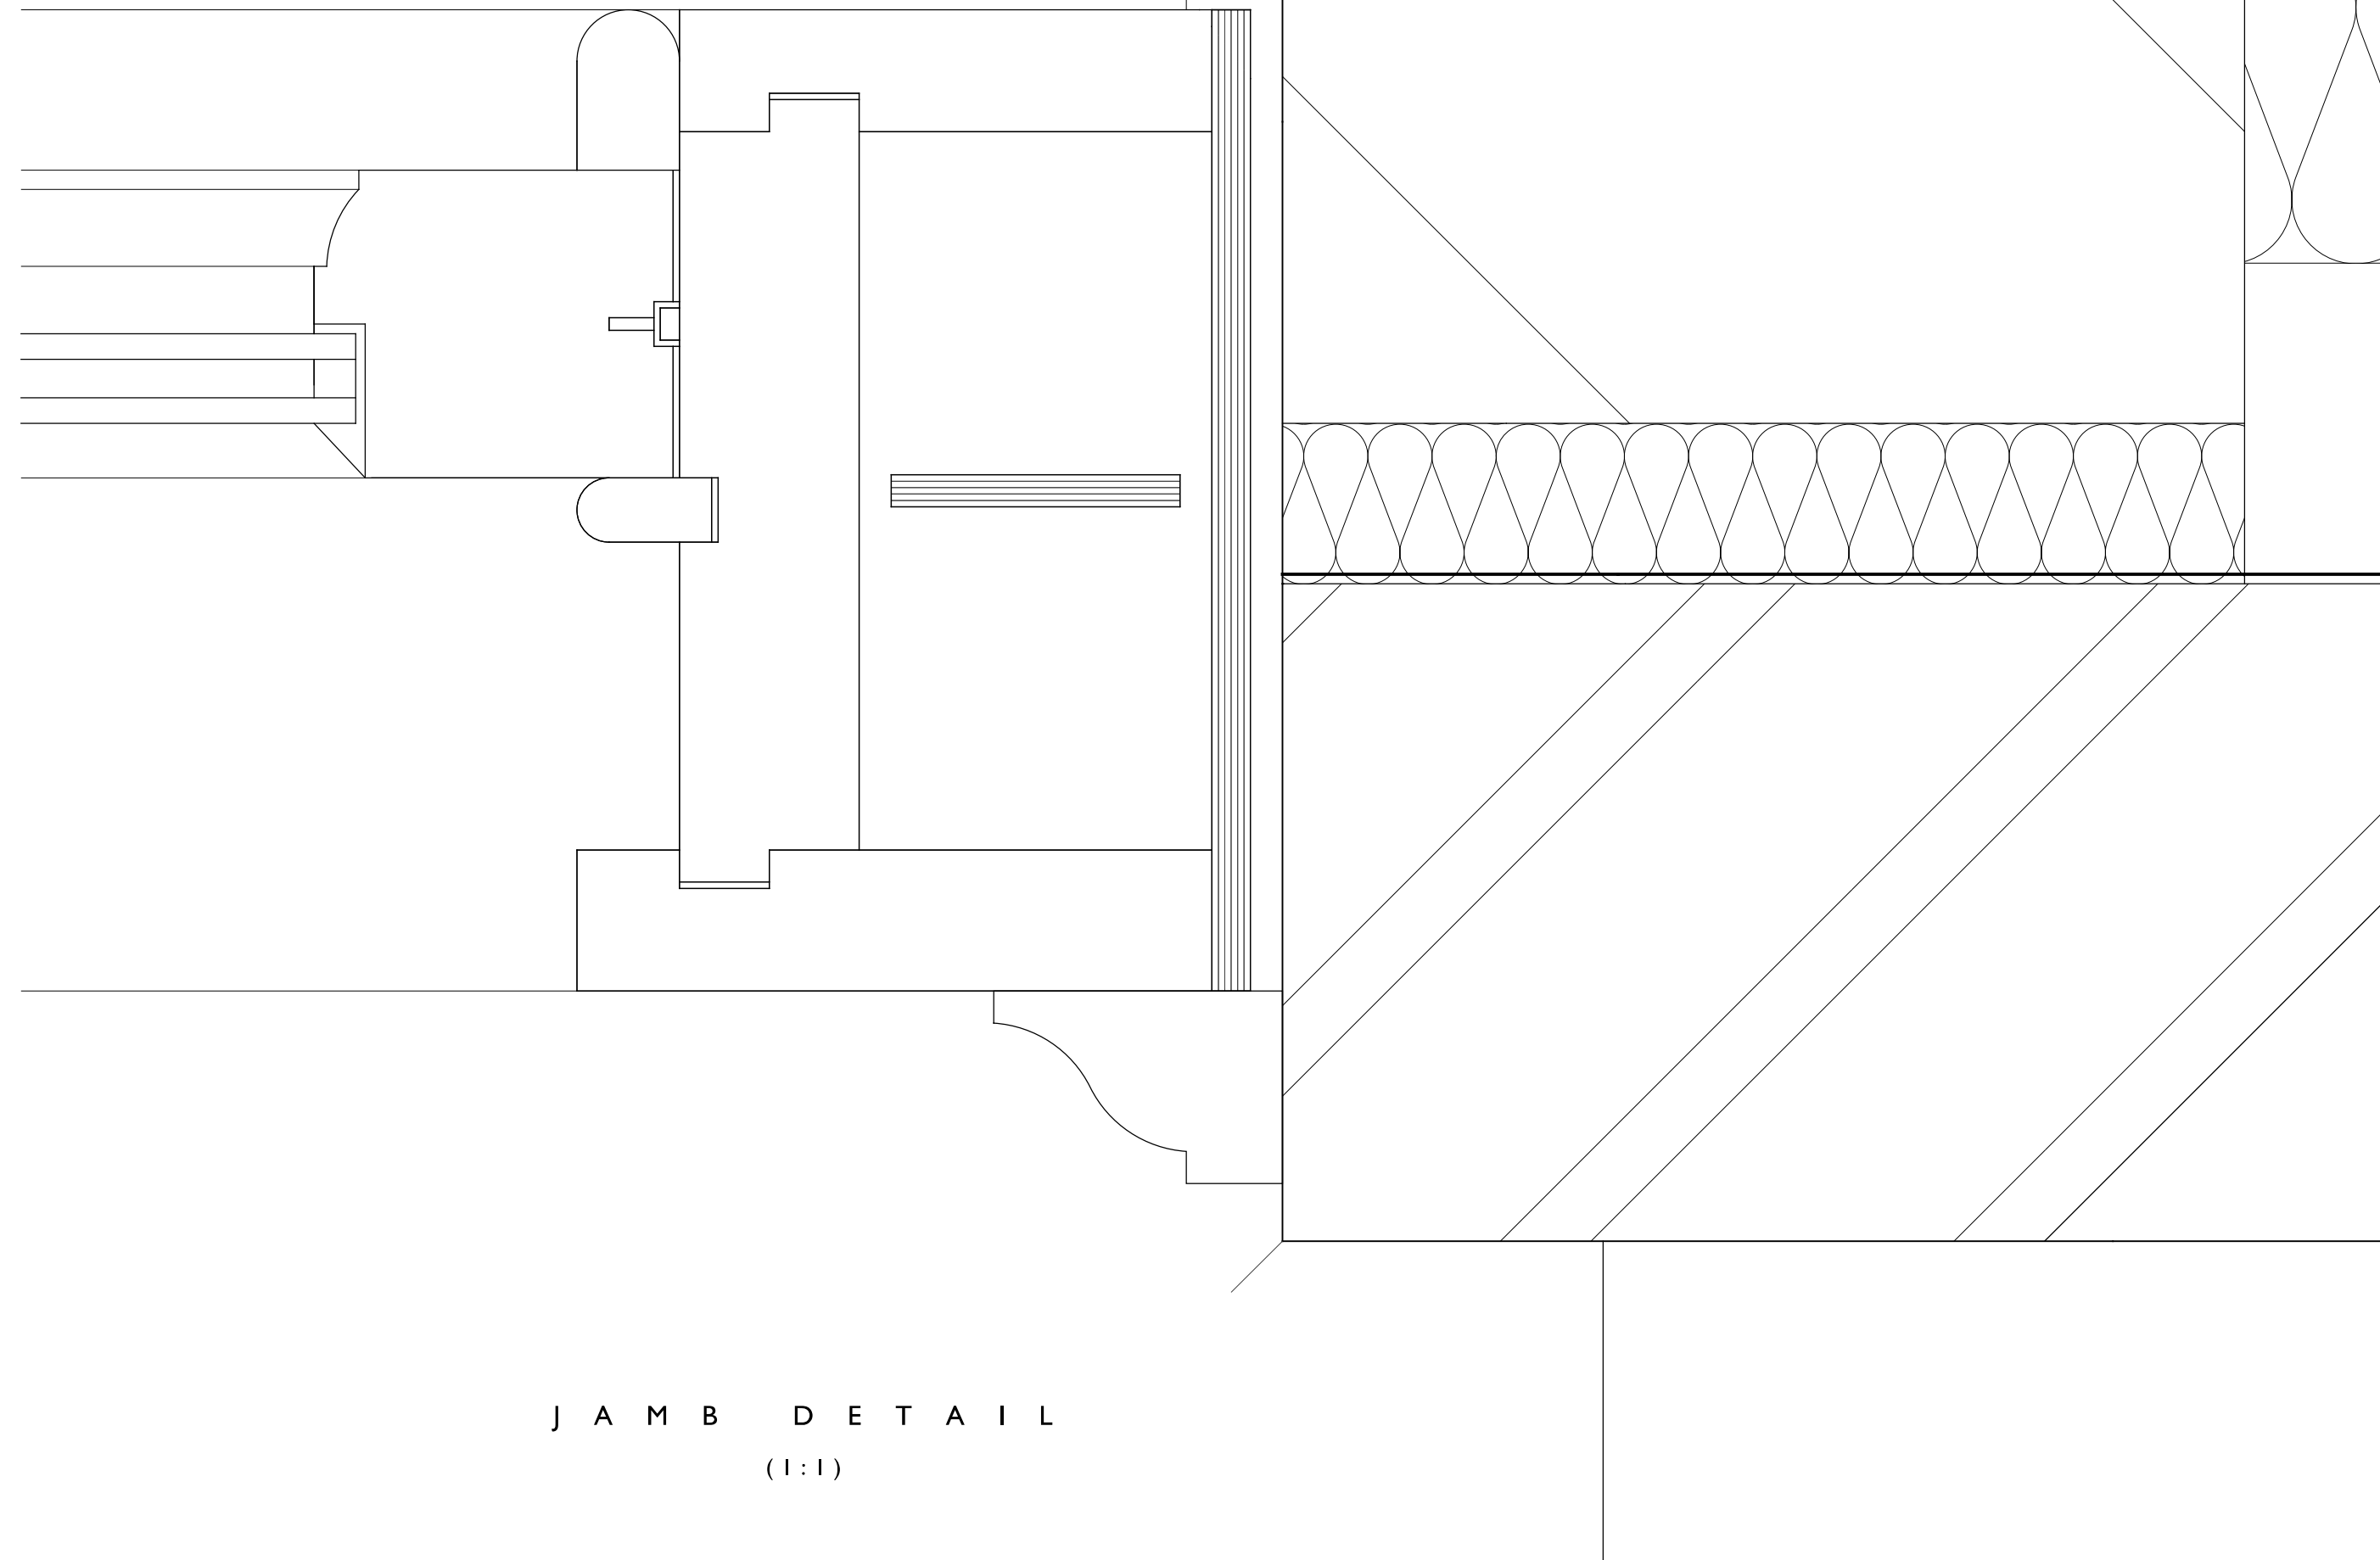


JAMB DETAIL
(1:1)

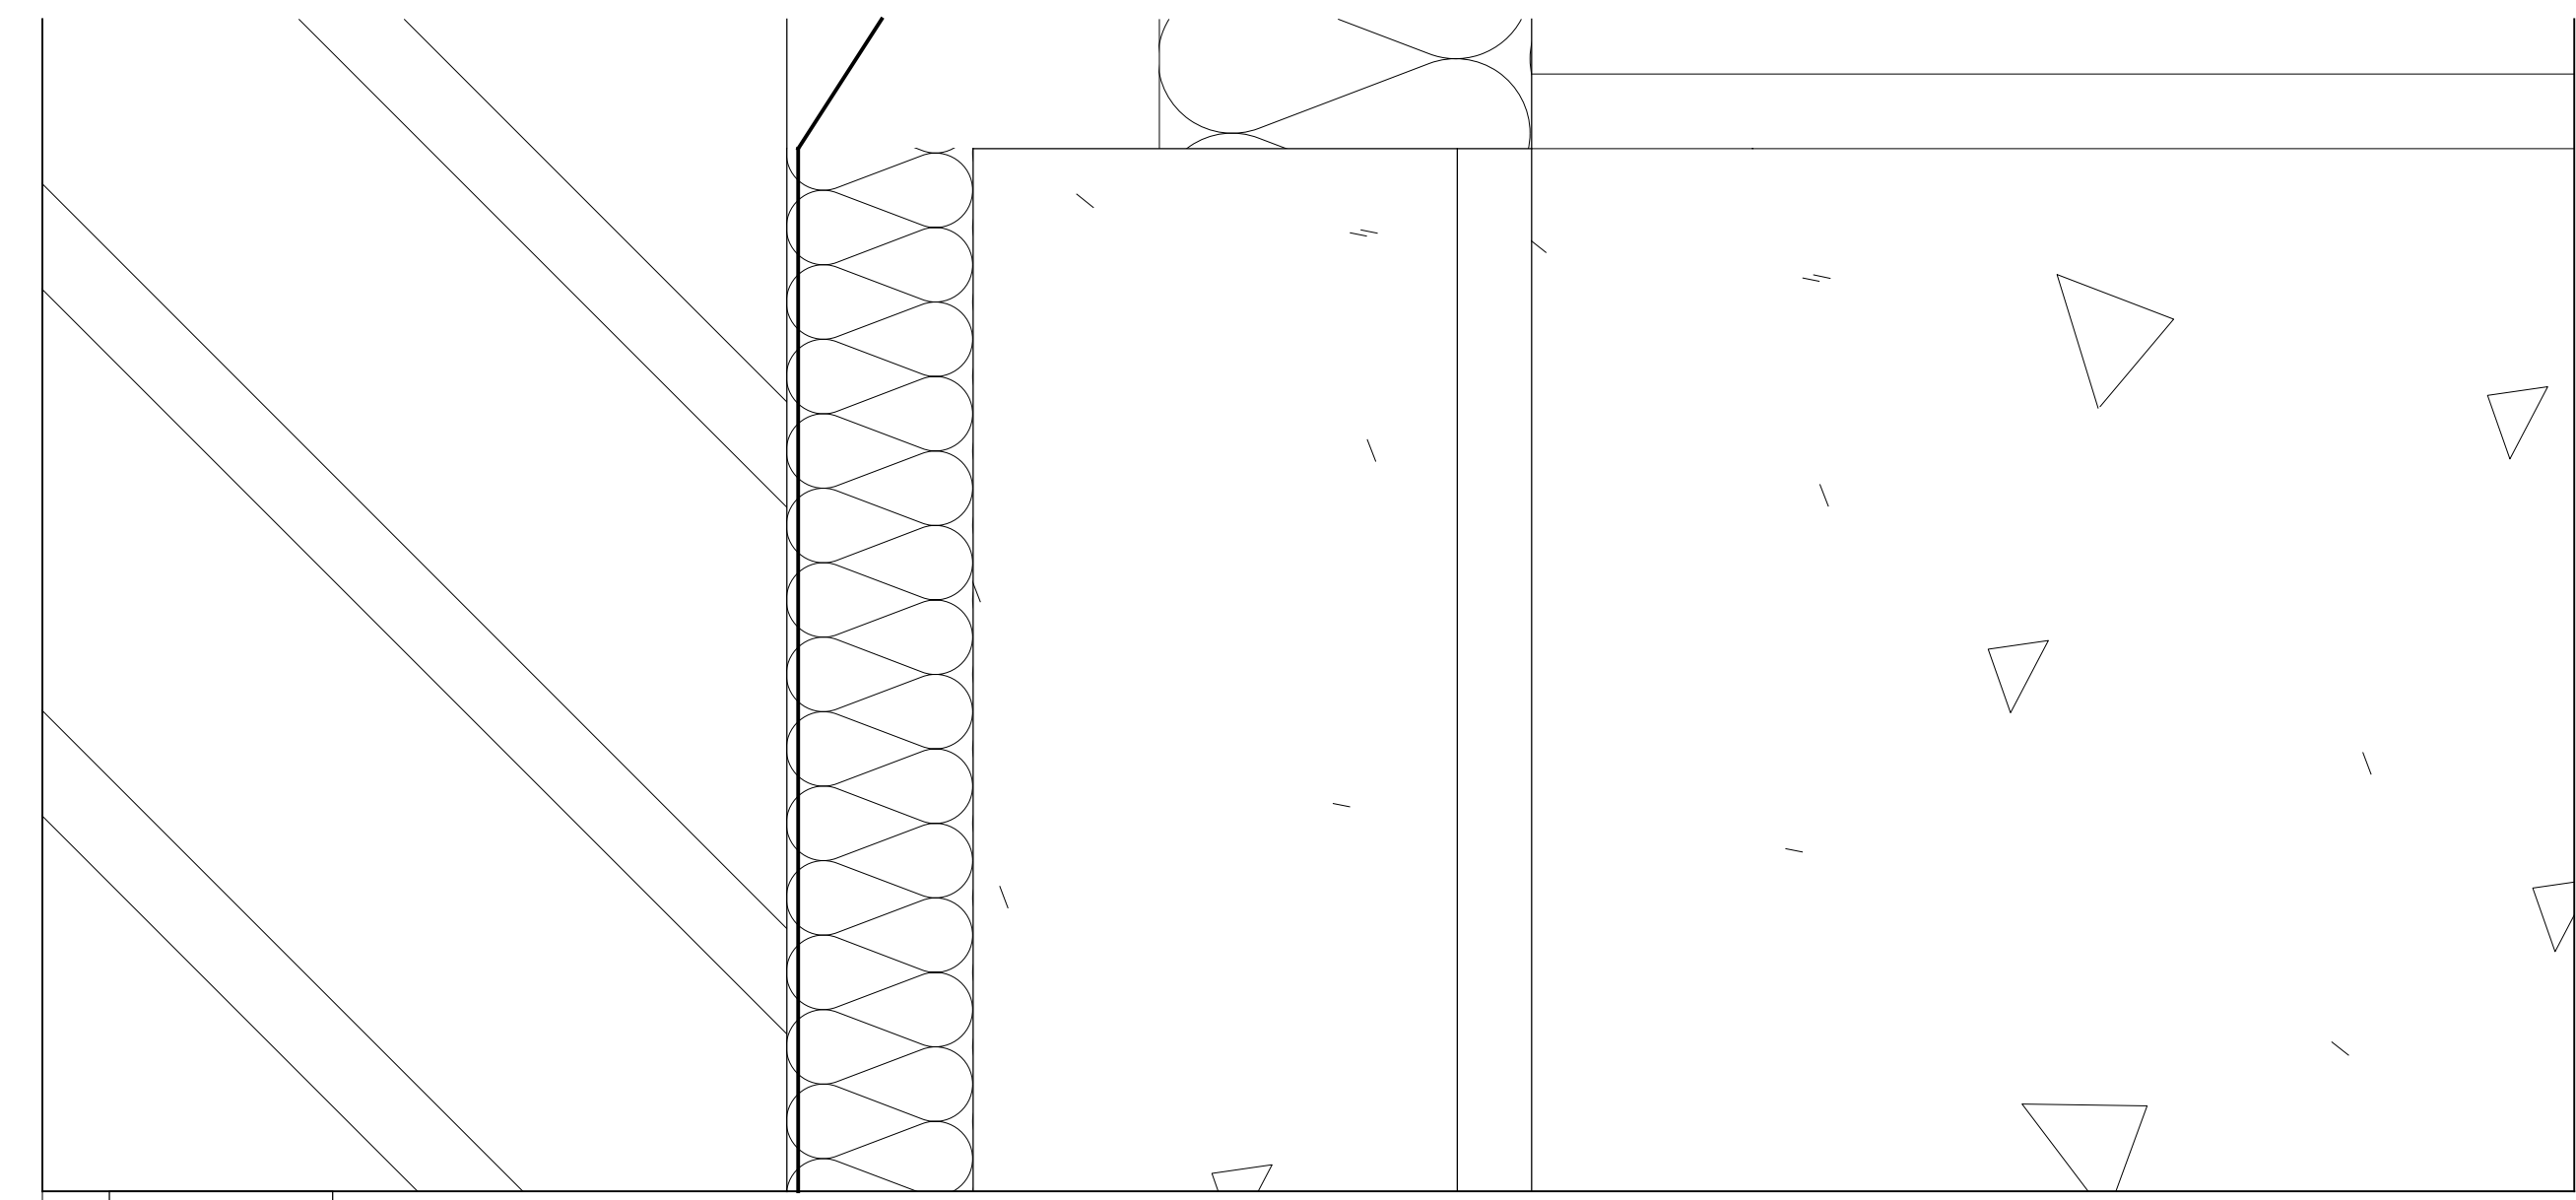

HEAD DETAIL
(1:1)

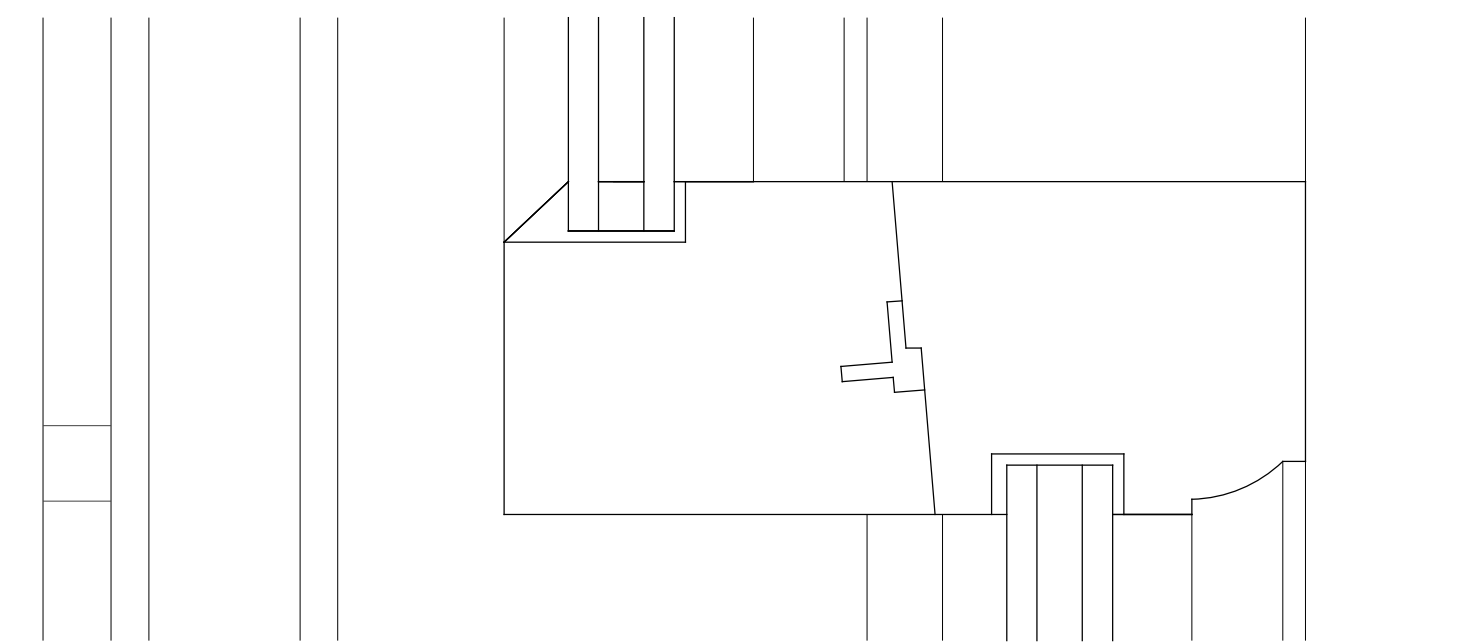


MEETING
STILE DETAIL
(1:1)

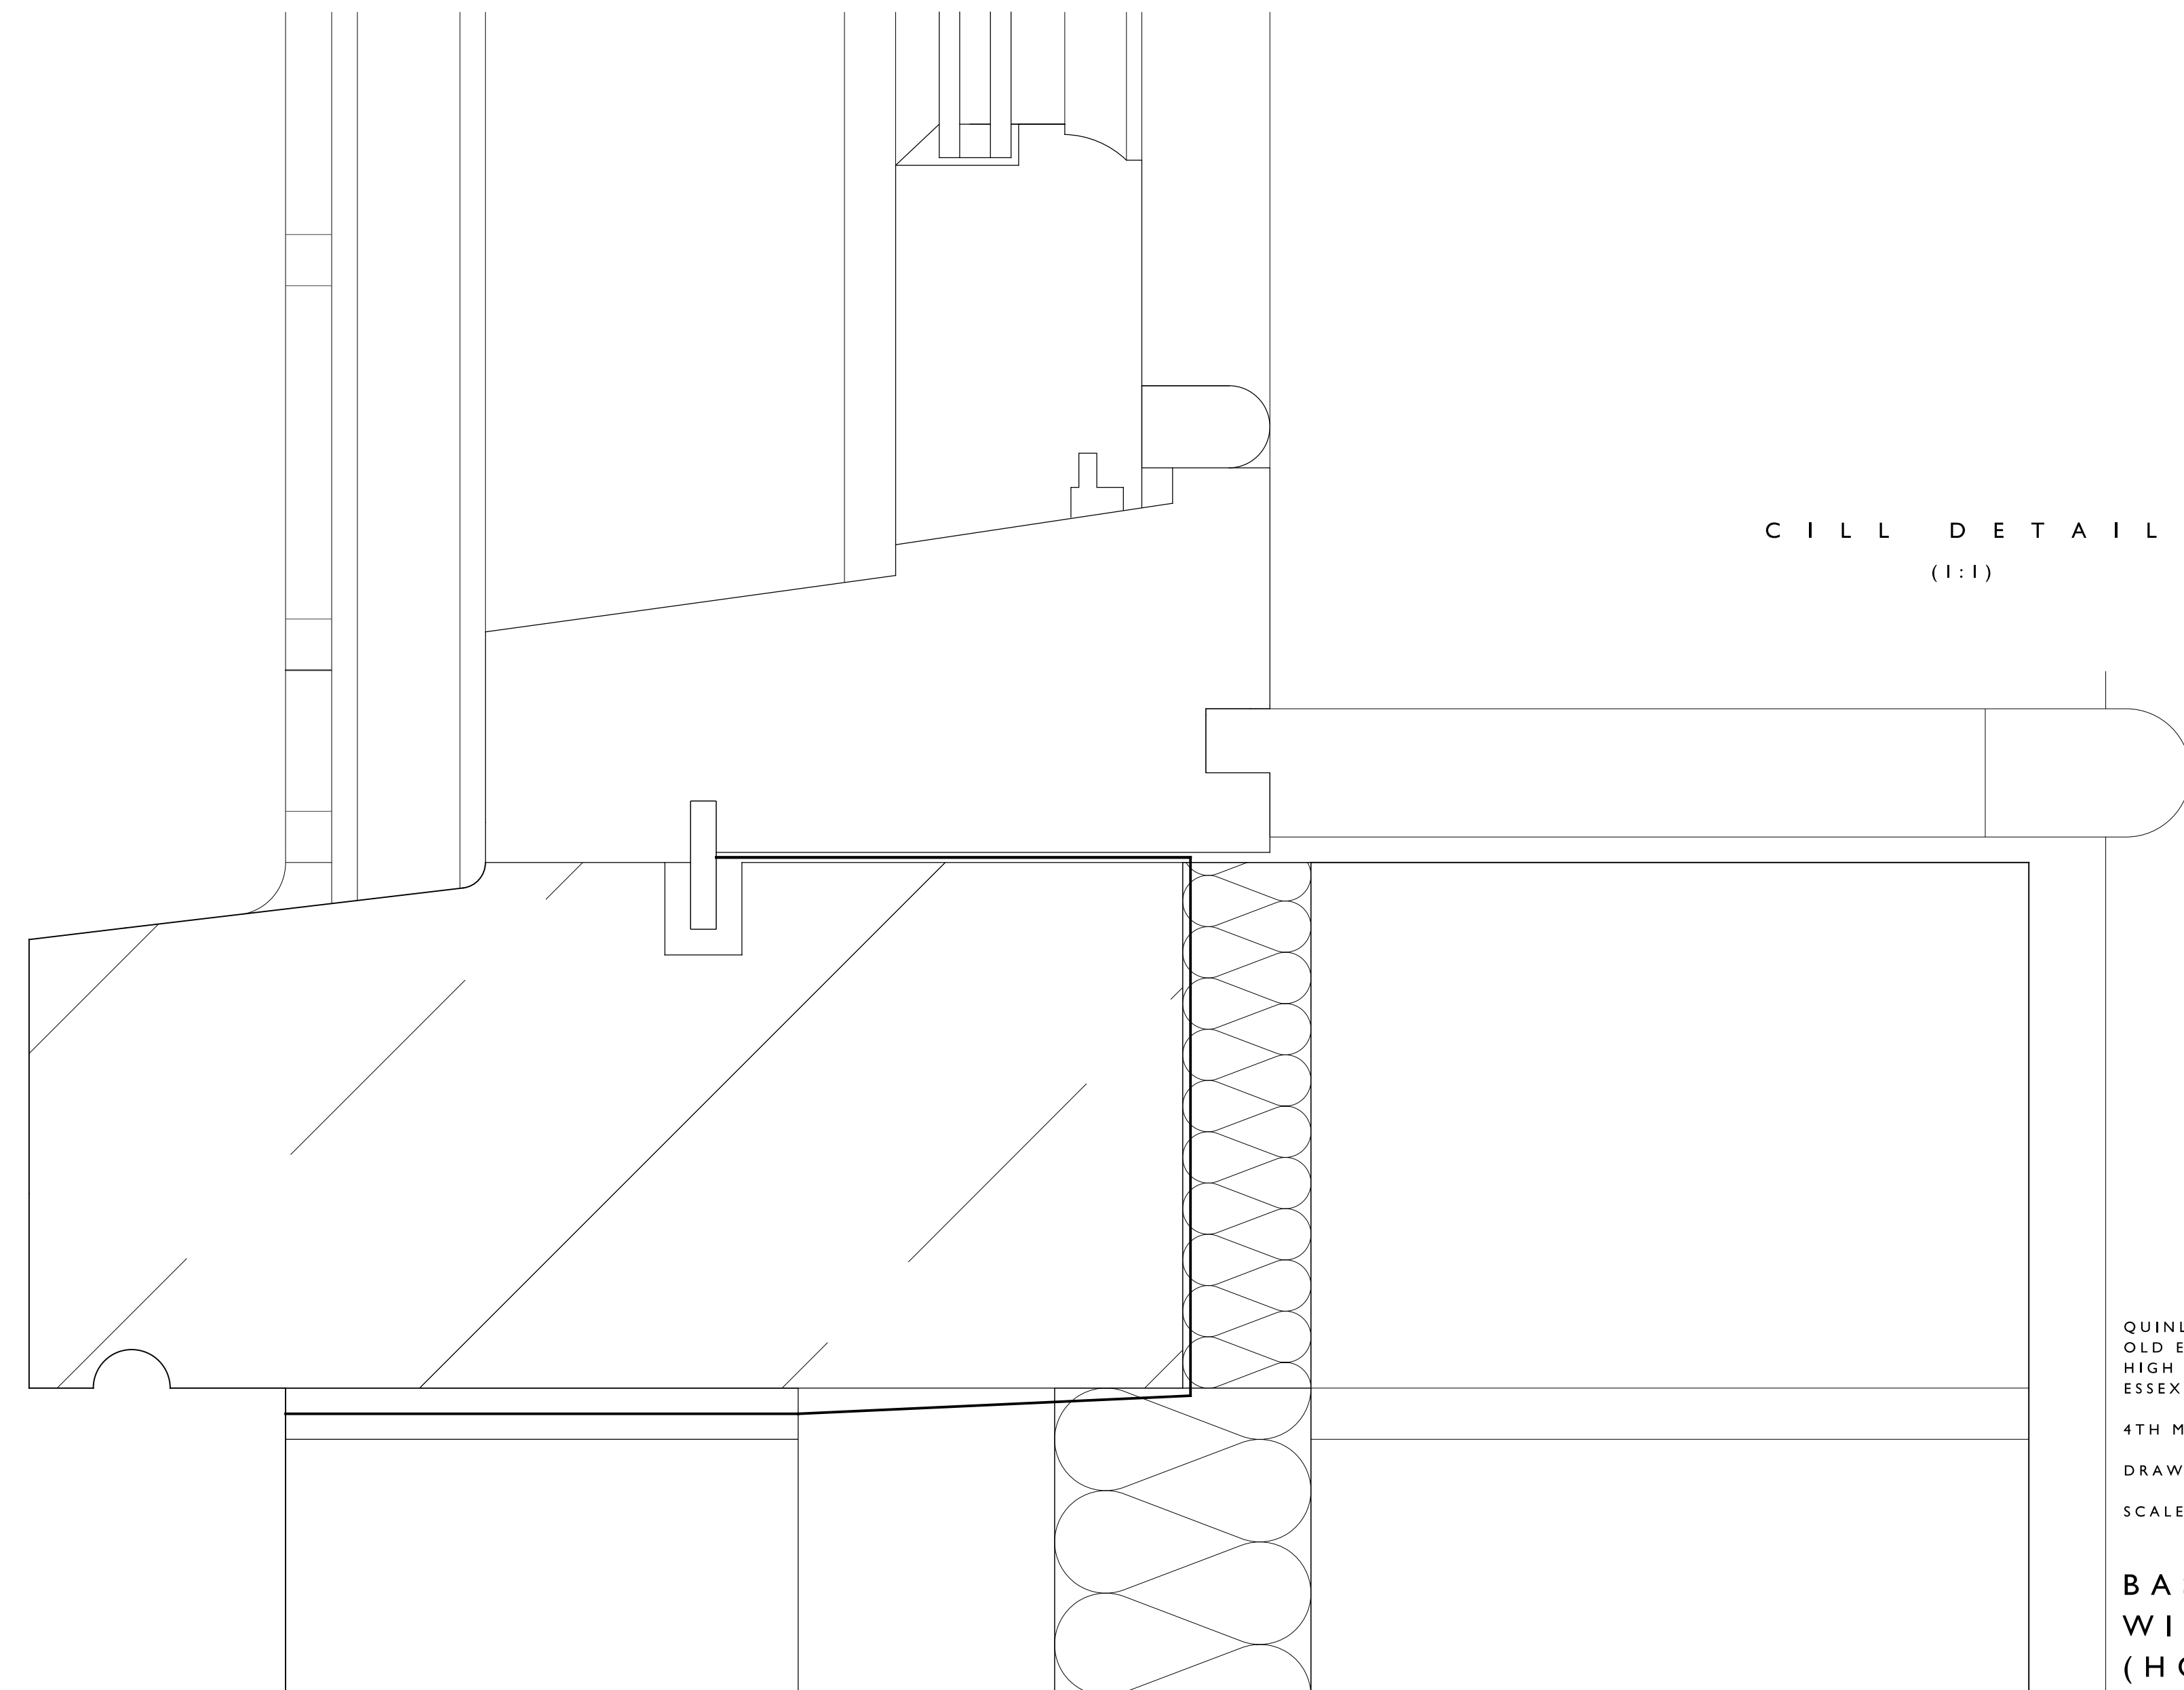

CILL DETAIL
(1:1)

1:1 @ A0

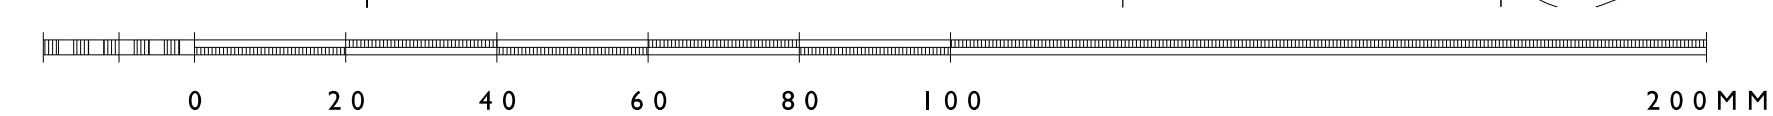

QUINLAN TERRY ARCHITECTS LLP
OLD EXCHANGE,
HIGH STREET, DEDHAM,
ESSEX, CO7 6HA
4TH MARCH 2020

DRAWING No.: 1370 / 2 / 1

SCALE:- 1:10 & 1:1 @ A0

BASEMENT
WINDOW DETAILS
(HOUSE 1)