






ELEVATION
(1:10)

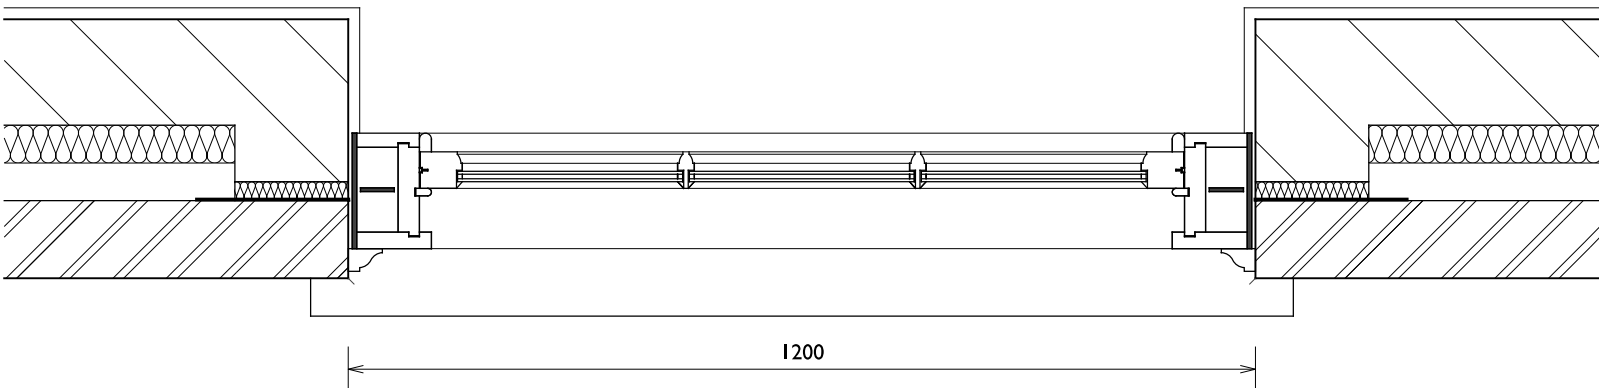


PLAN
(1:10)

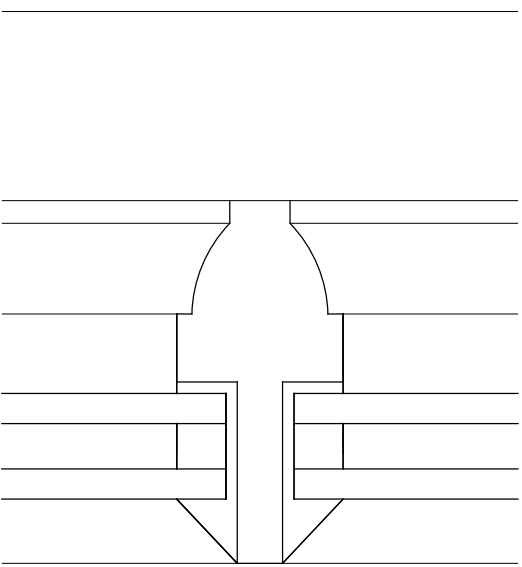


GLAZING BAR
DETAIL
(1:1)

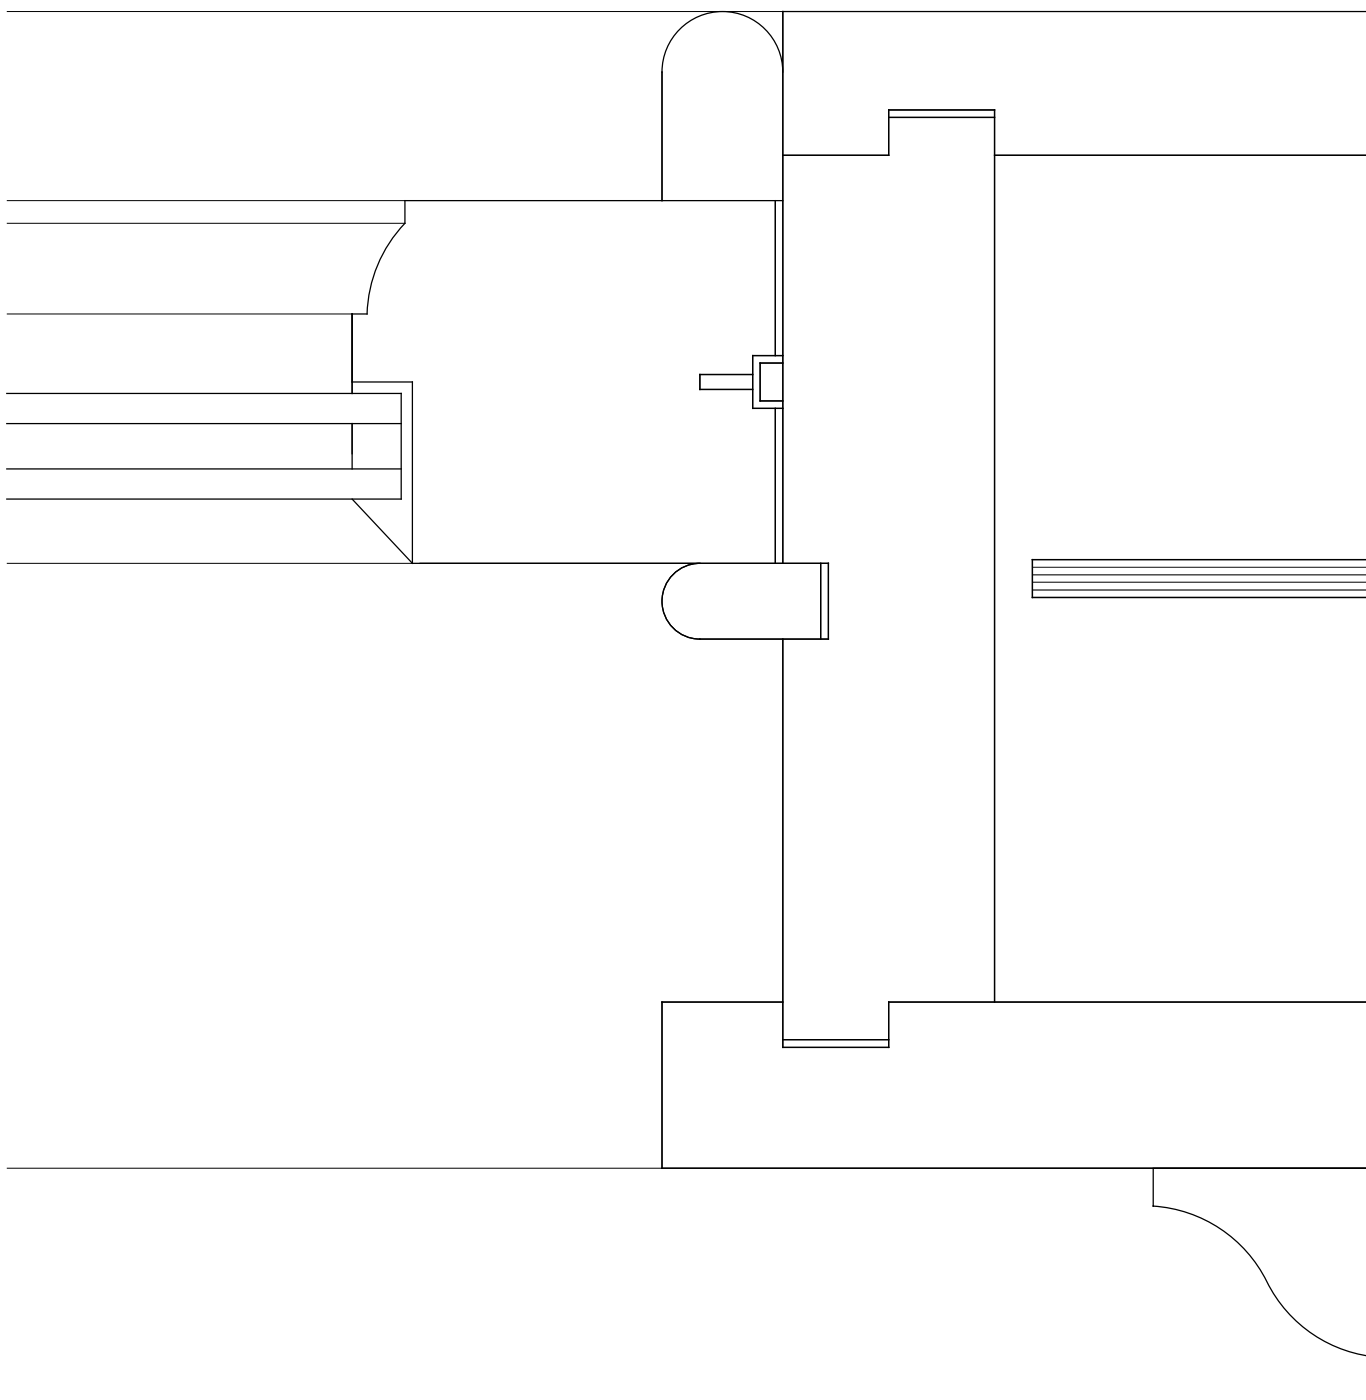



JAMB DETAIL
(1:1)

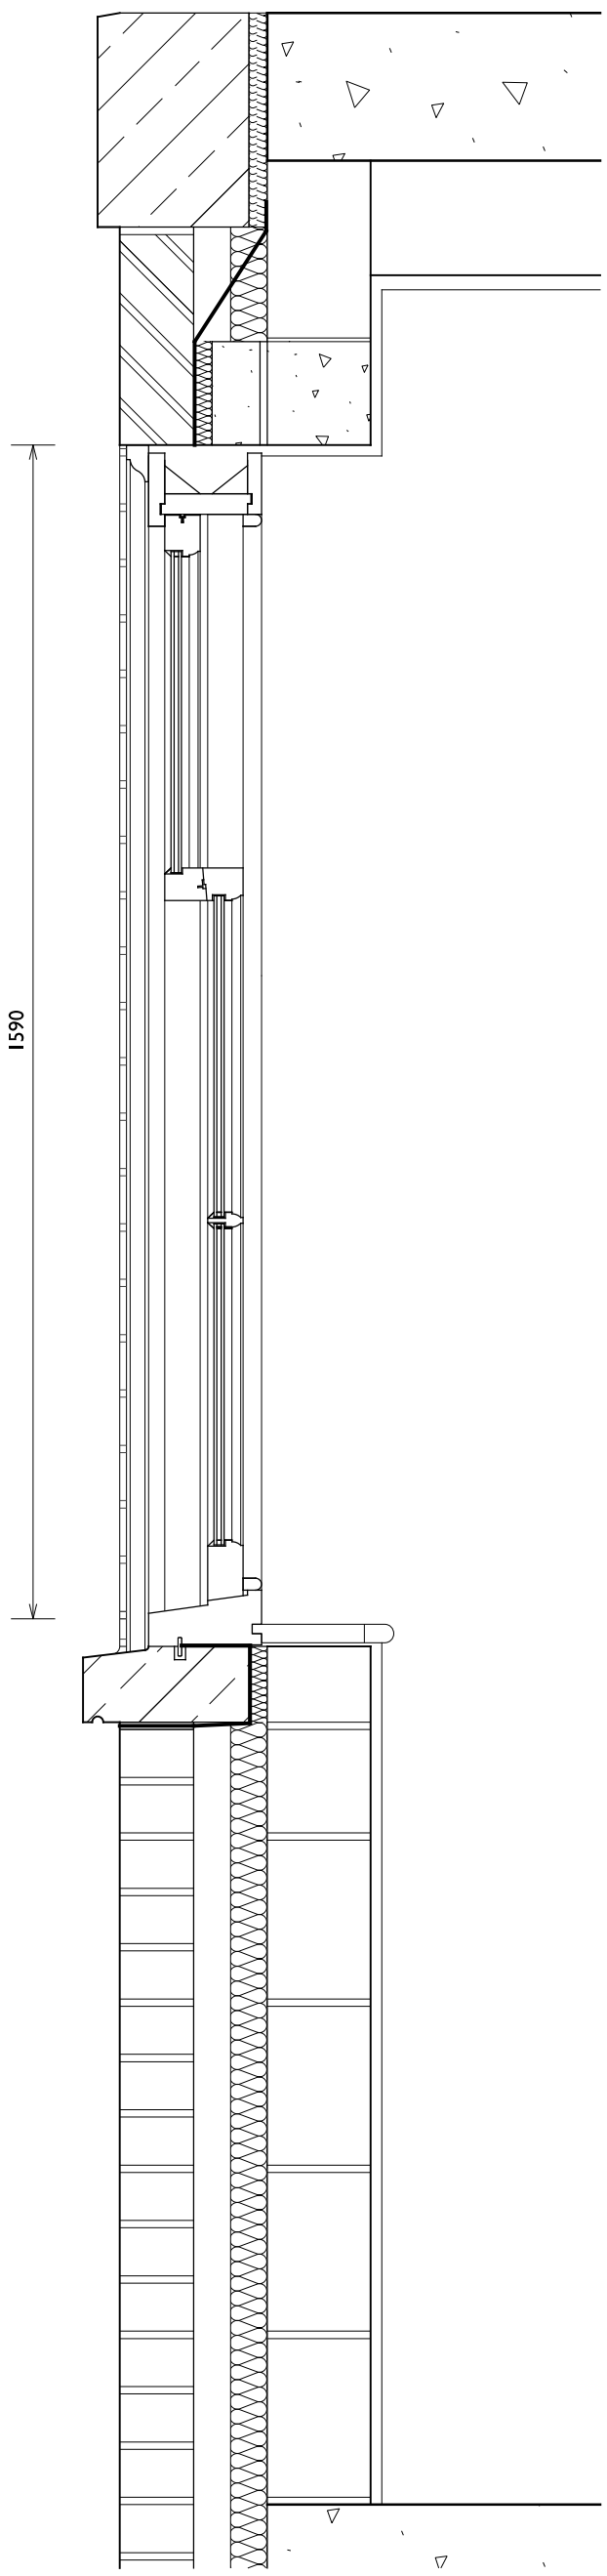


SECTION
(1:10)

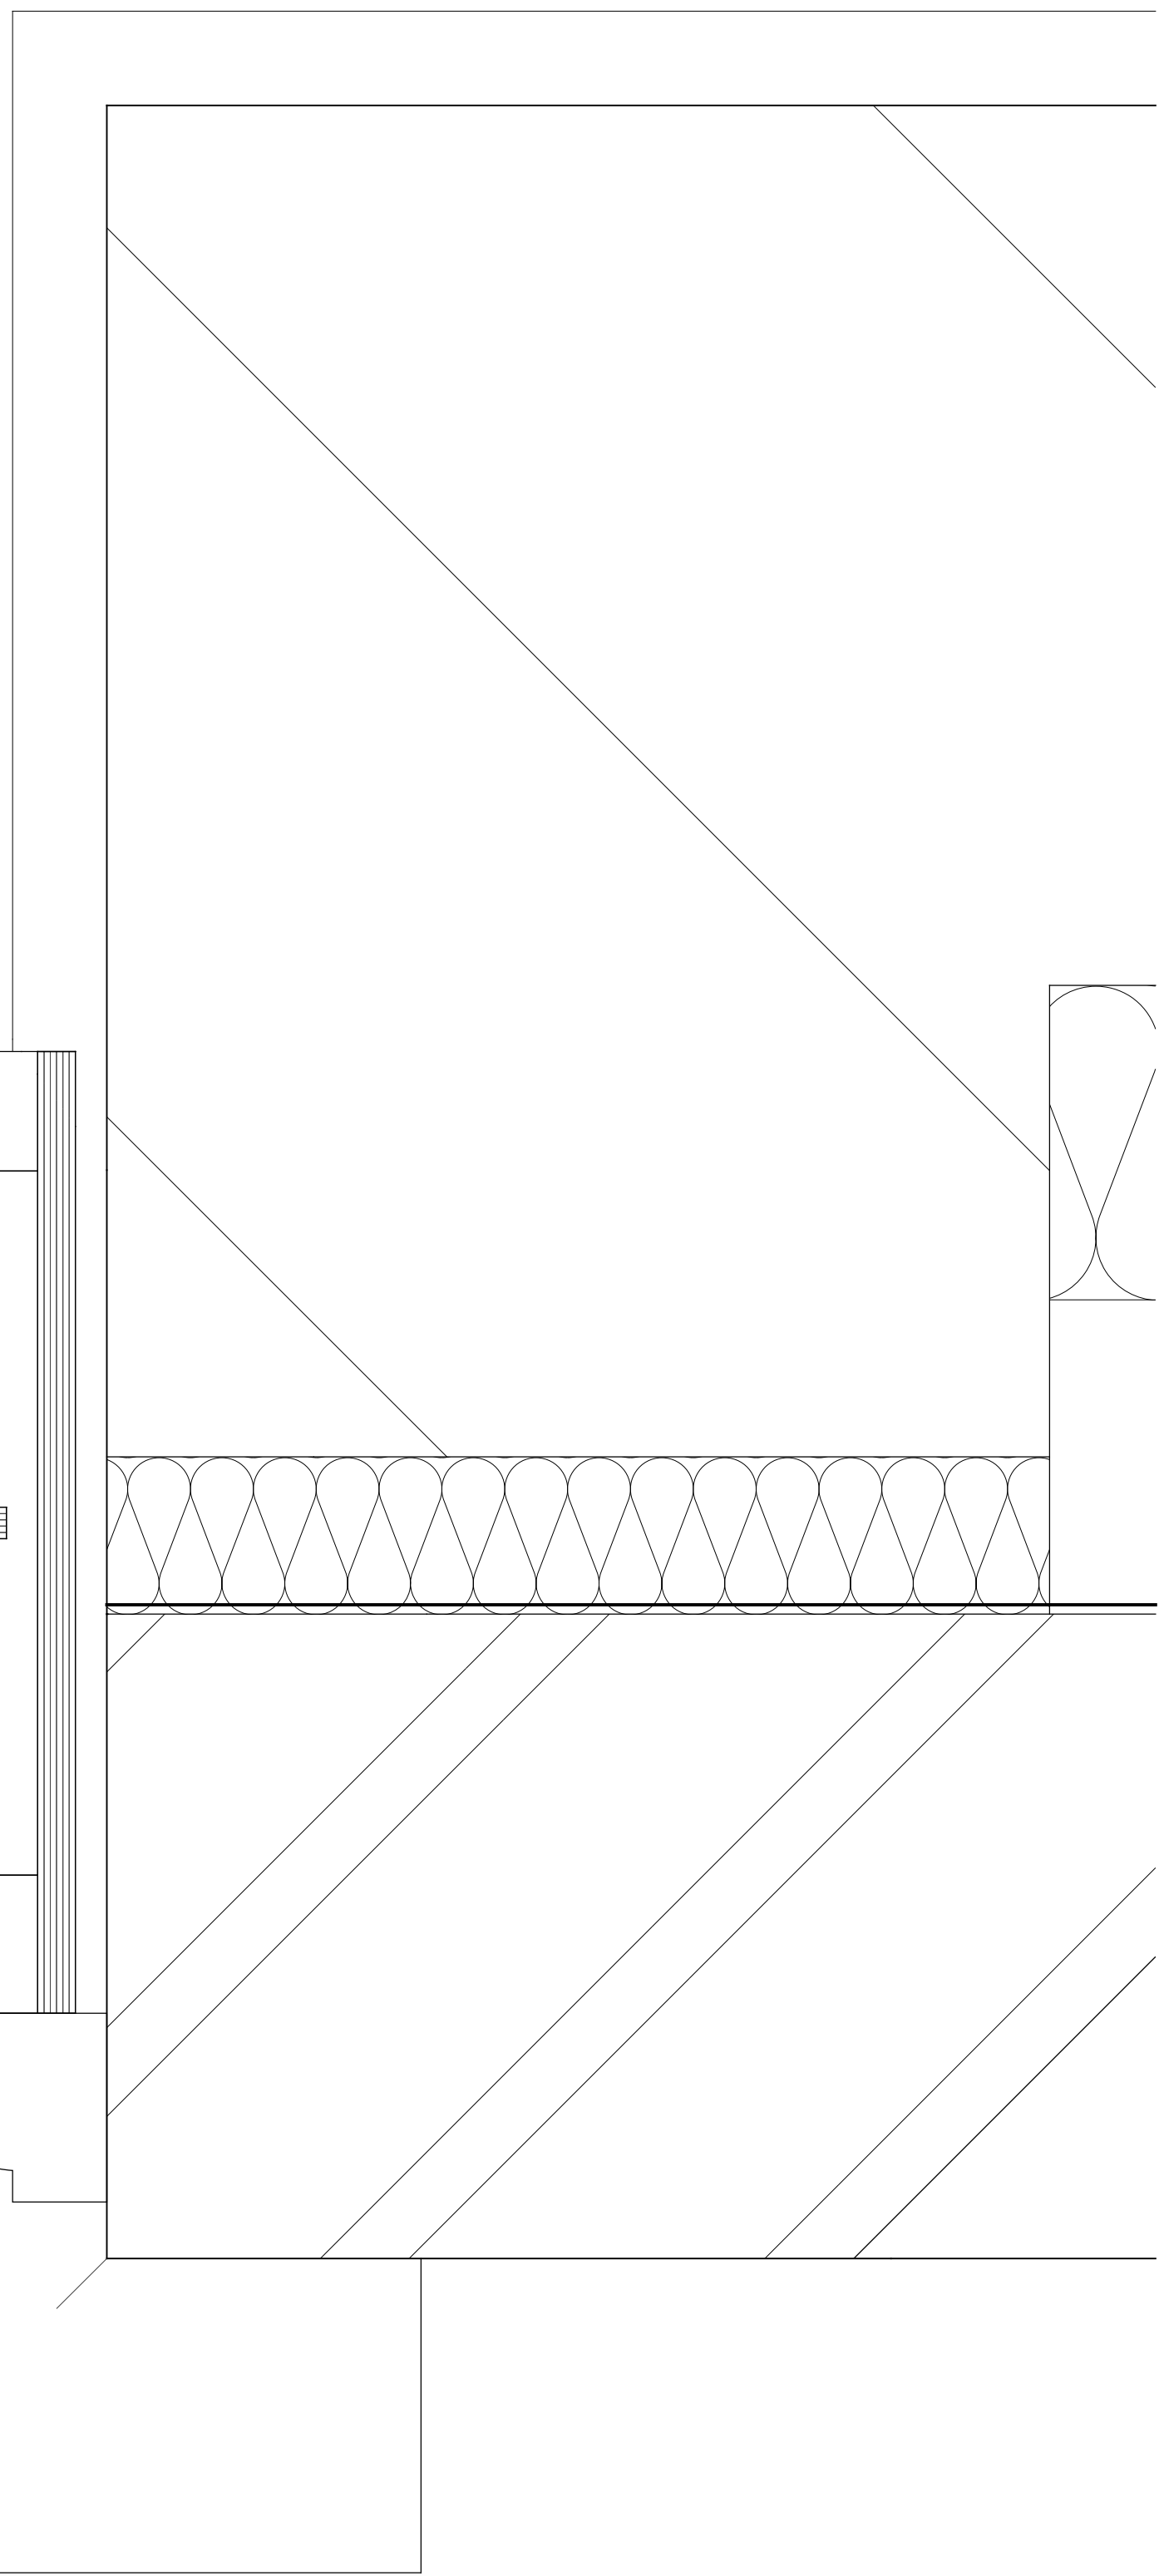


1:1 @ A0

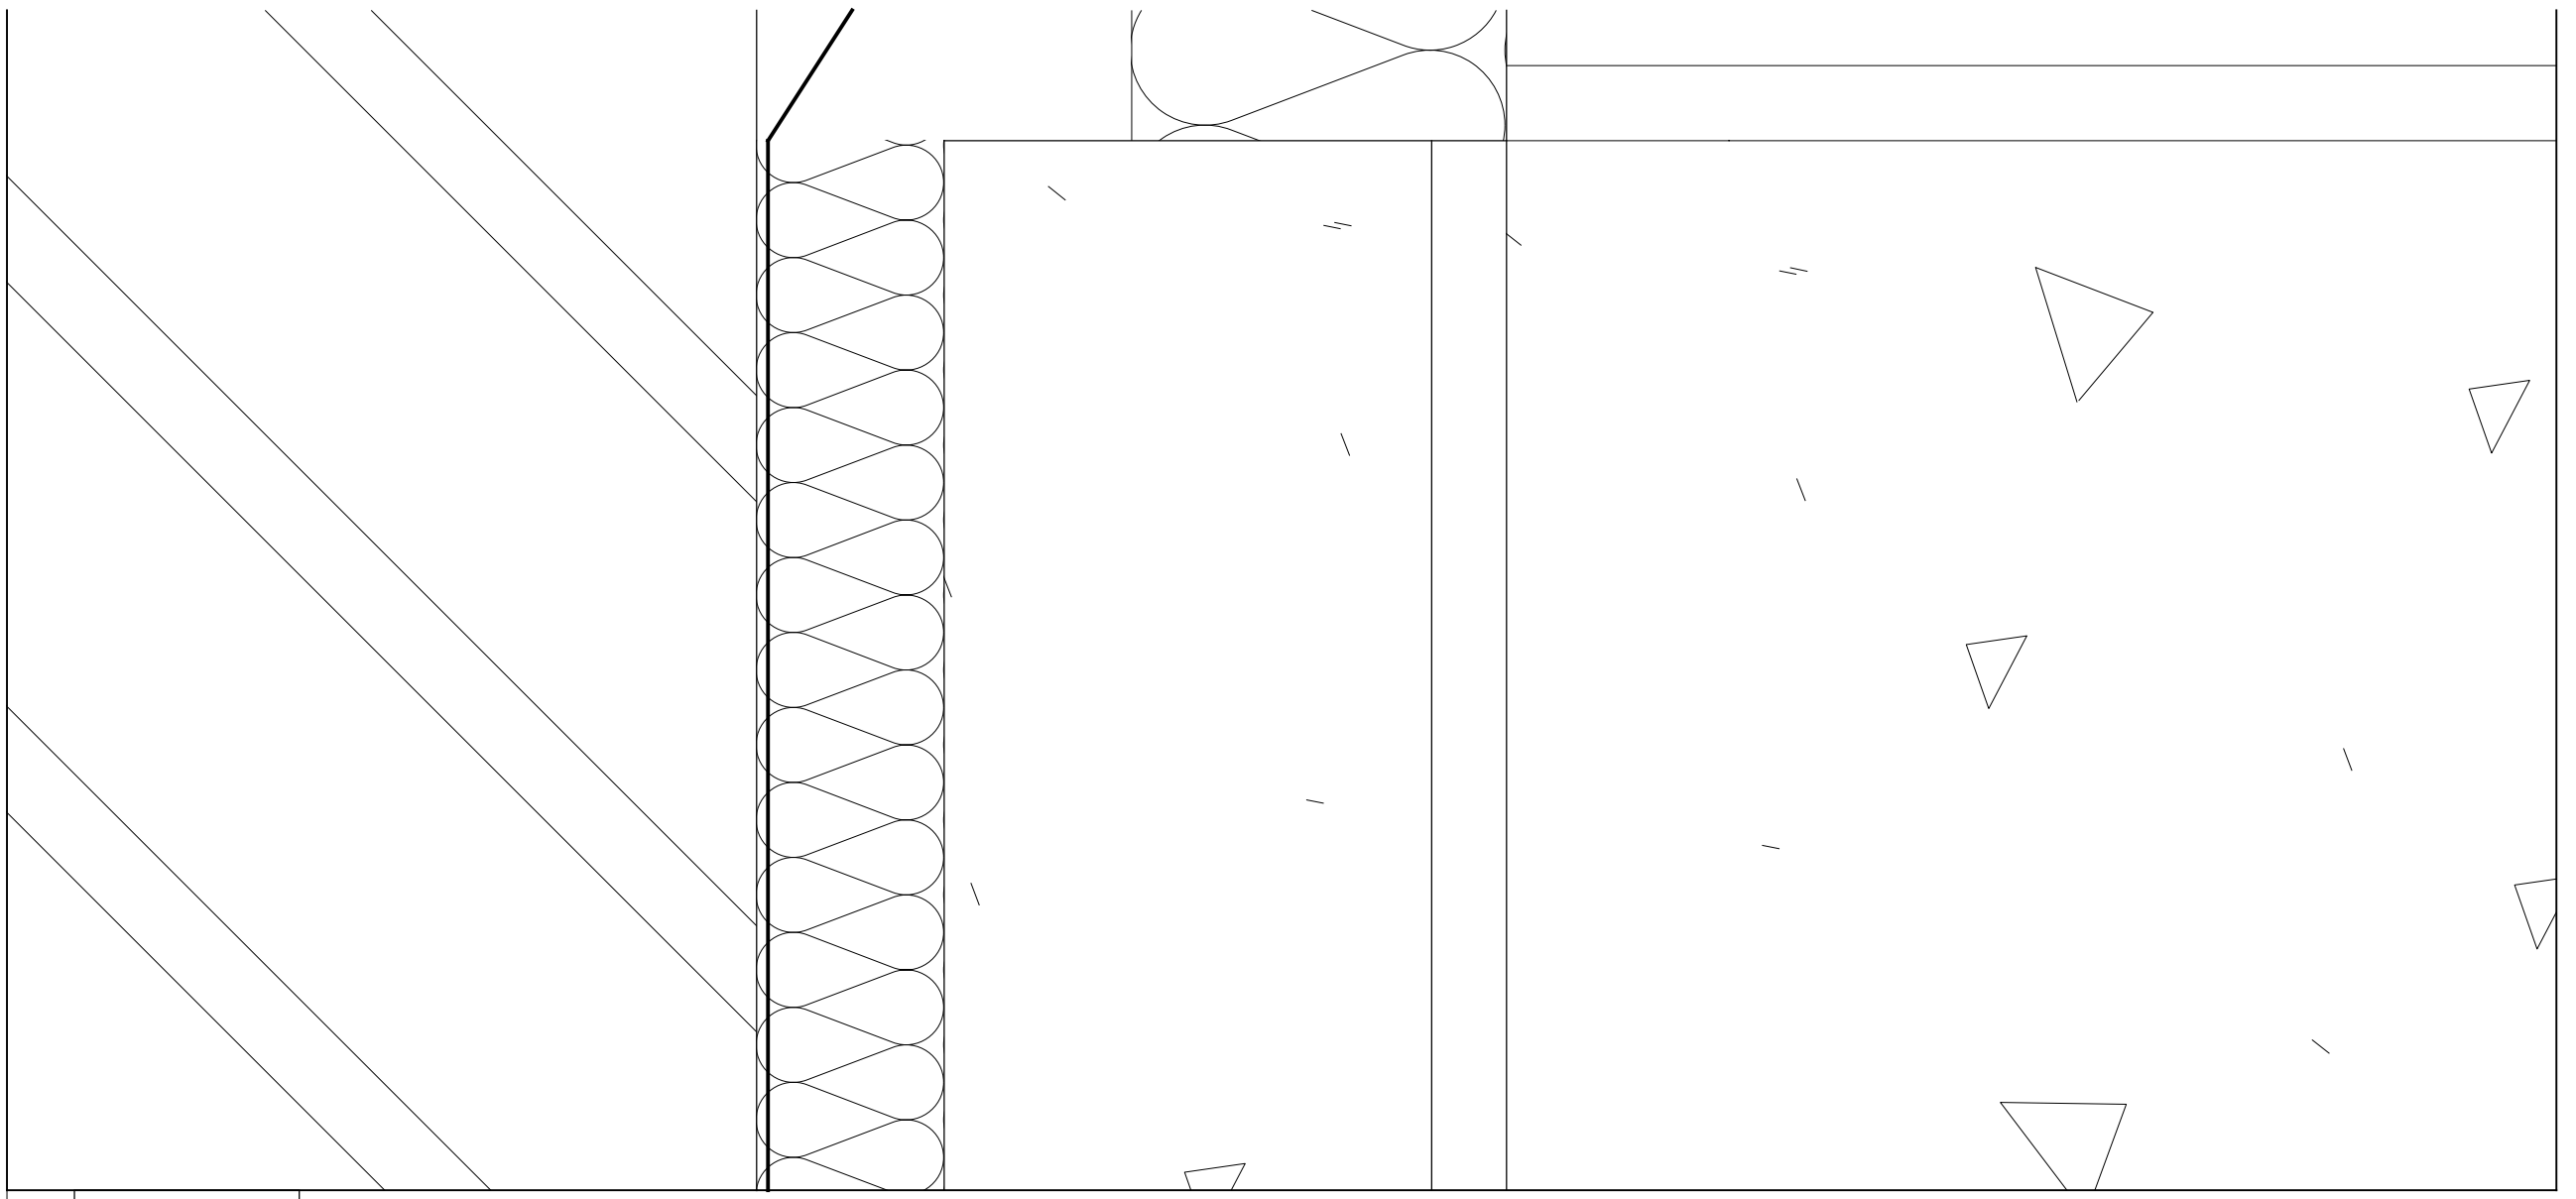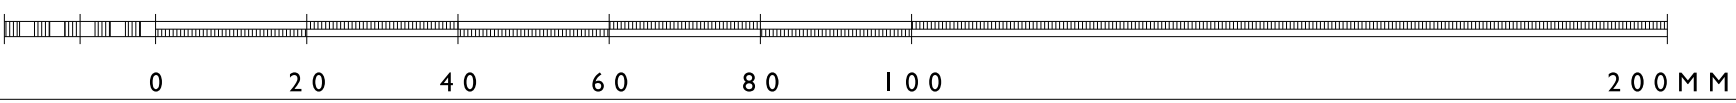

HEAD DETAIL
(1:1)

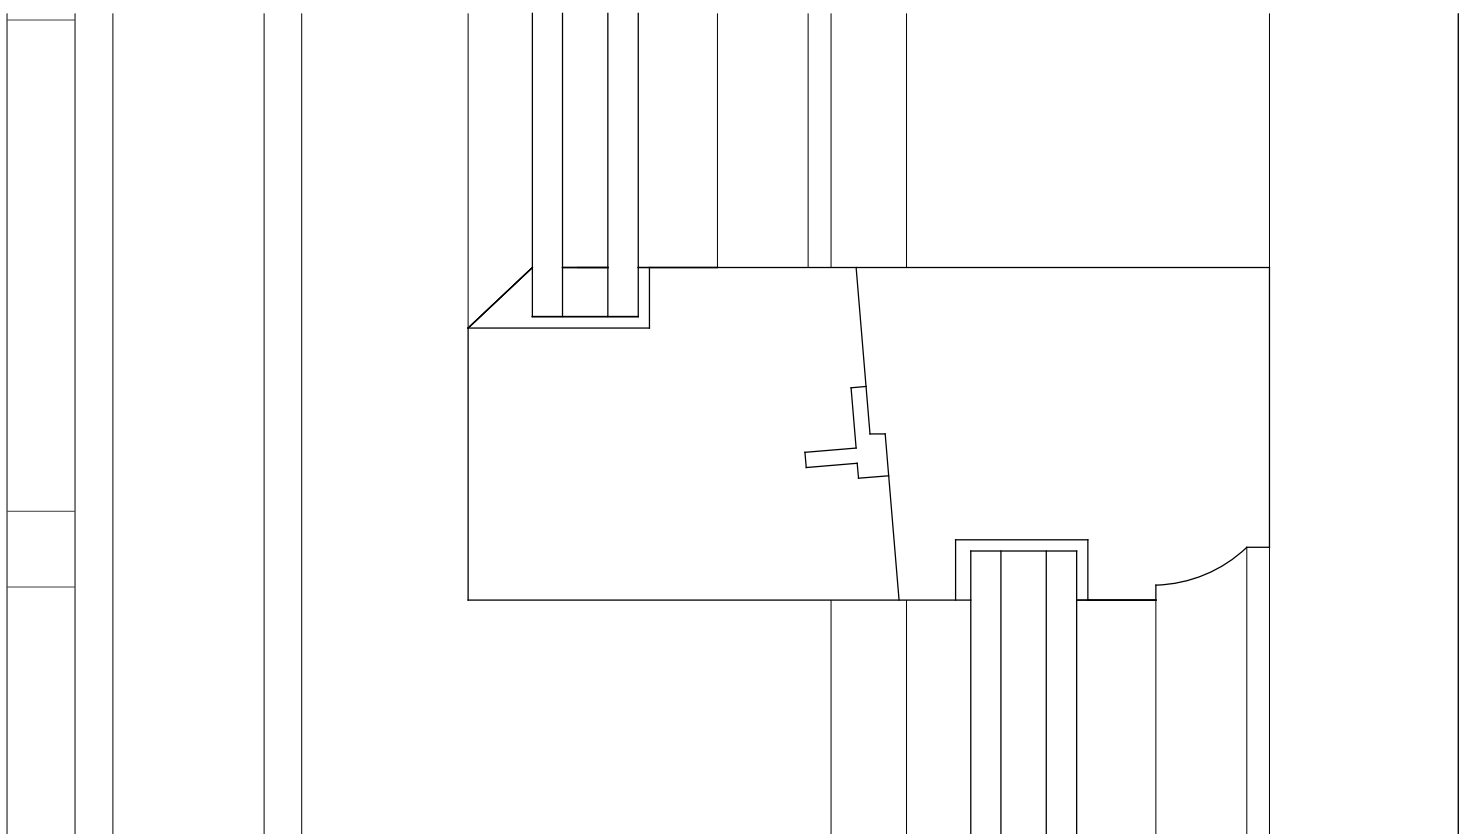

MEETING
STILE DETAIL
(1:1)

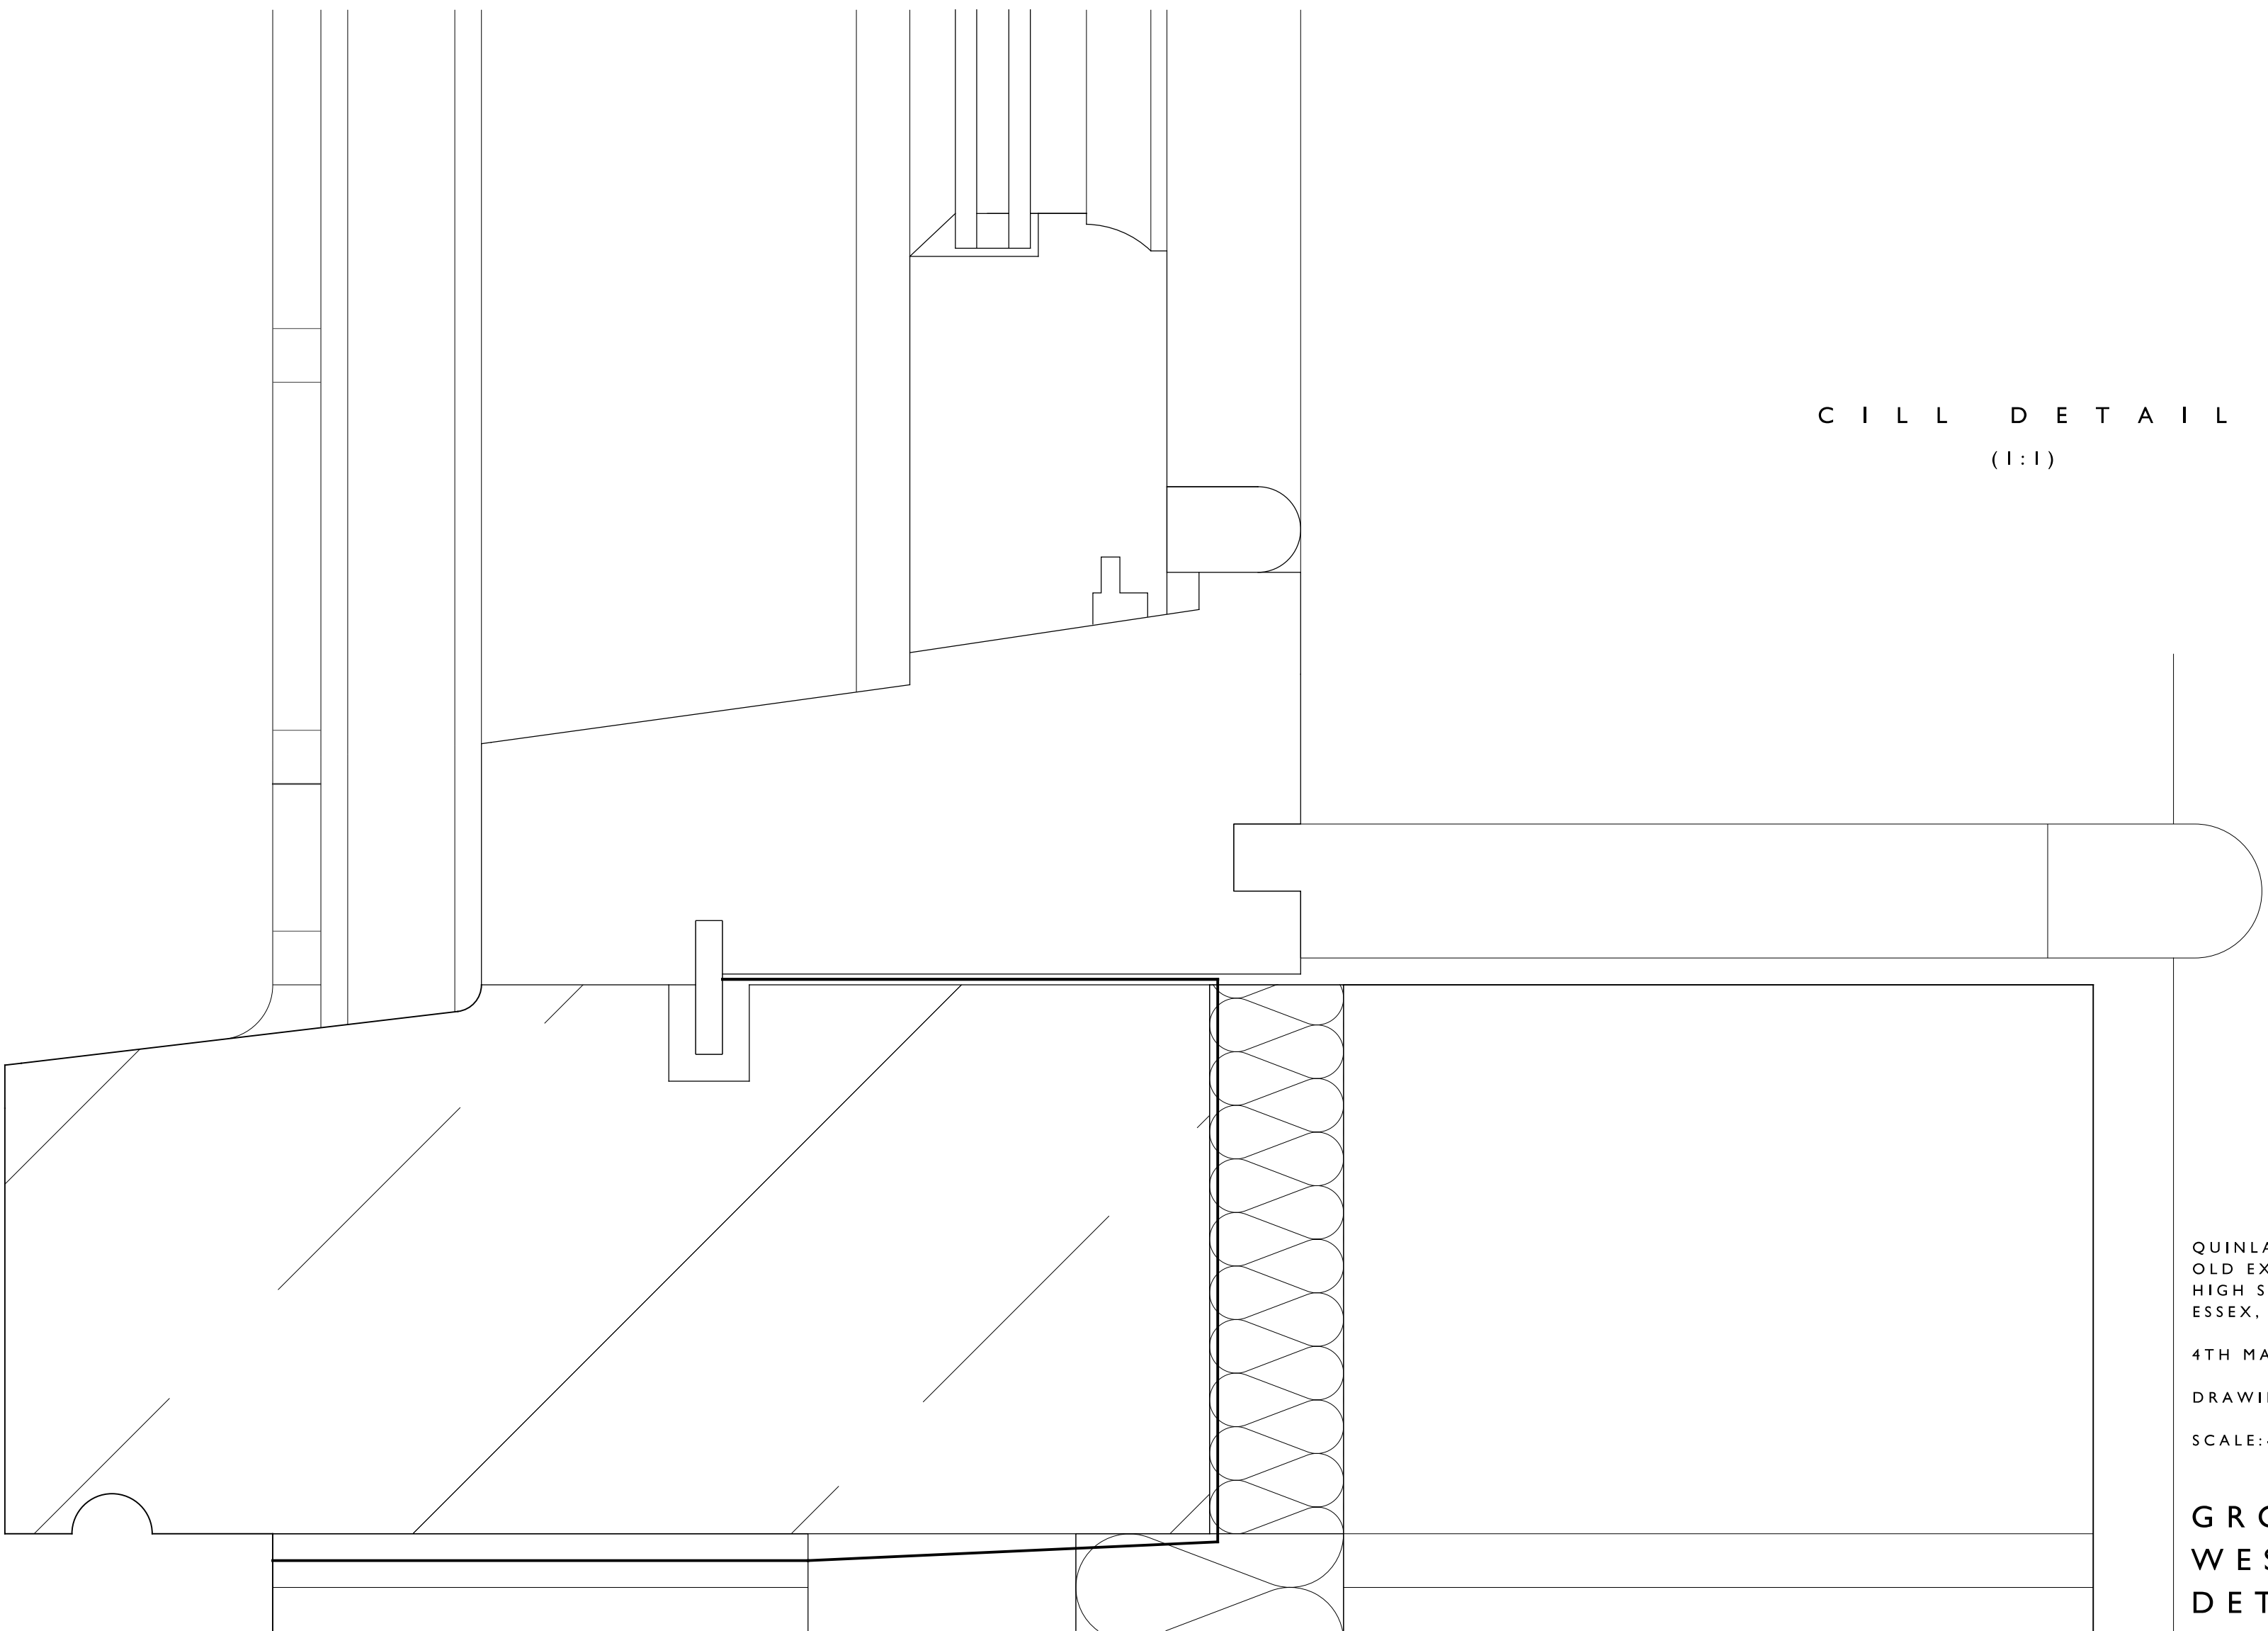

CILL DETAIL
(1:1)