




ELEVATION
(1:10)

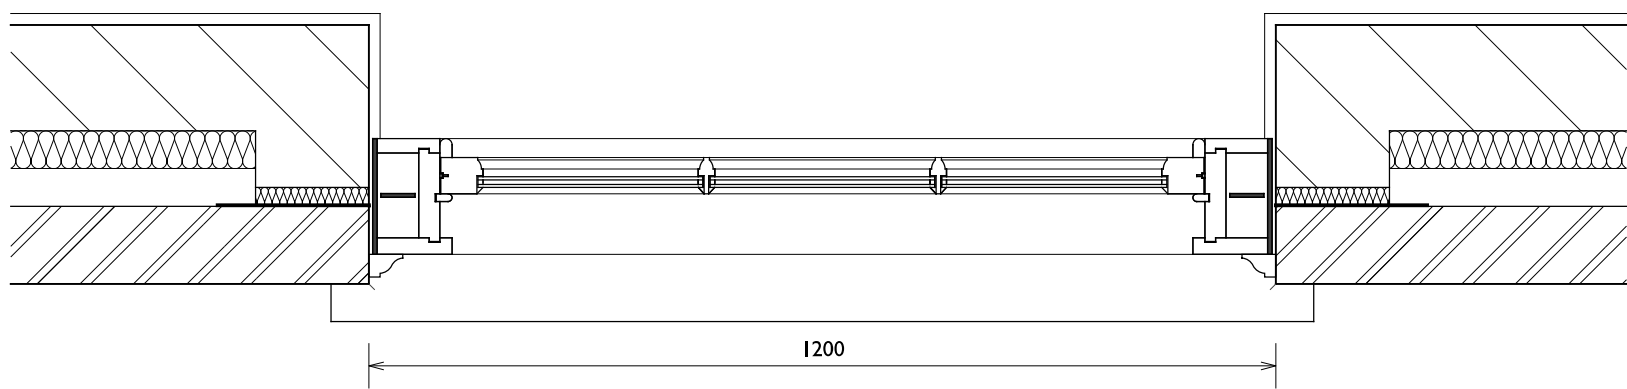


PLAN
(1:10)

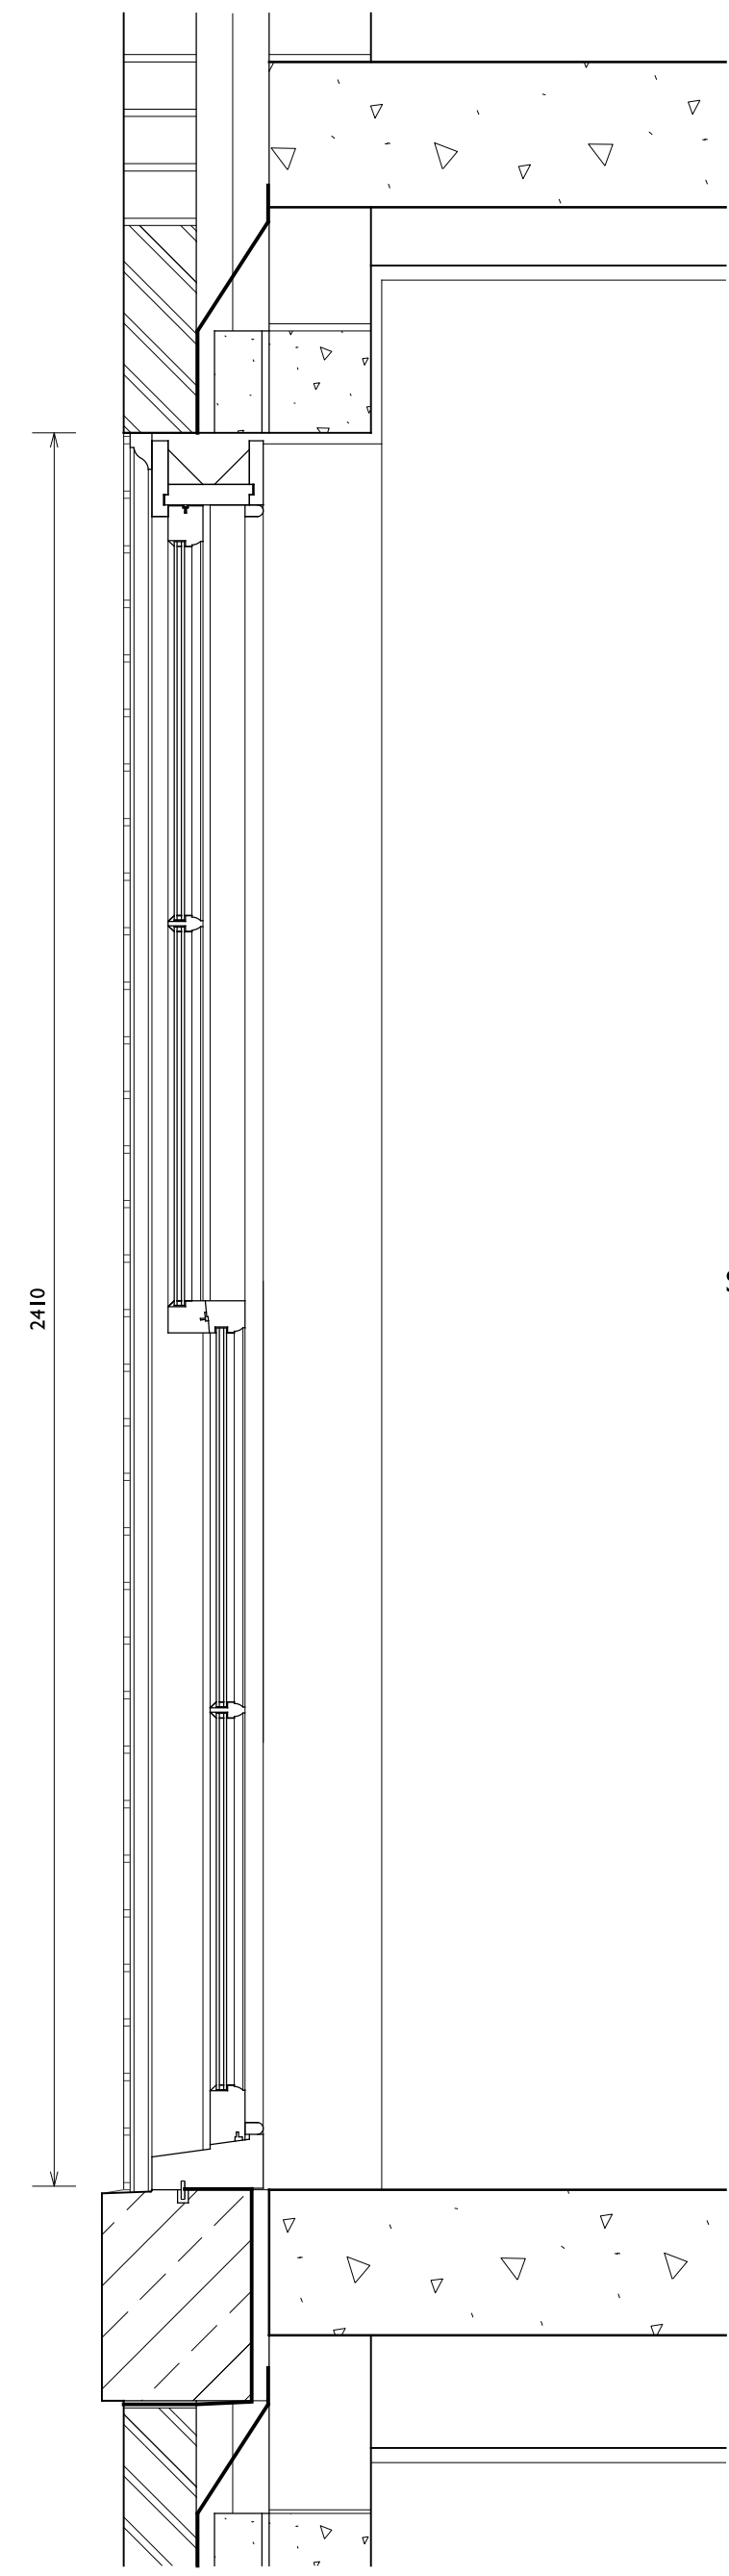


SECTION
(1:10)

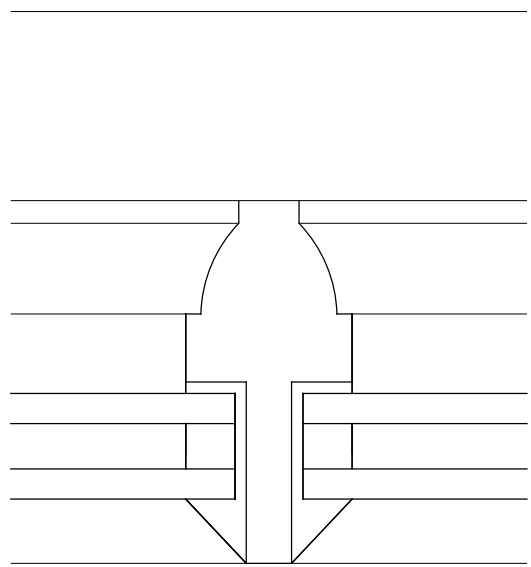


GLAZING BAR
DETAIL
(1:1)

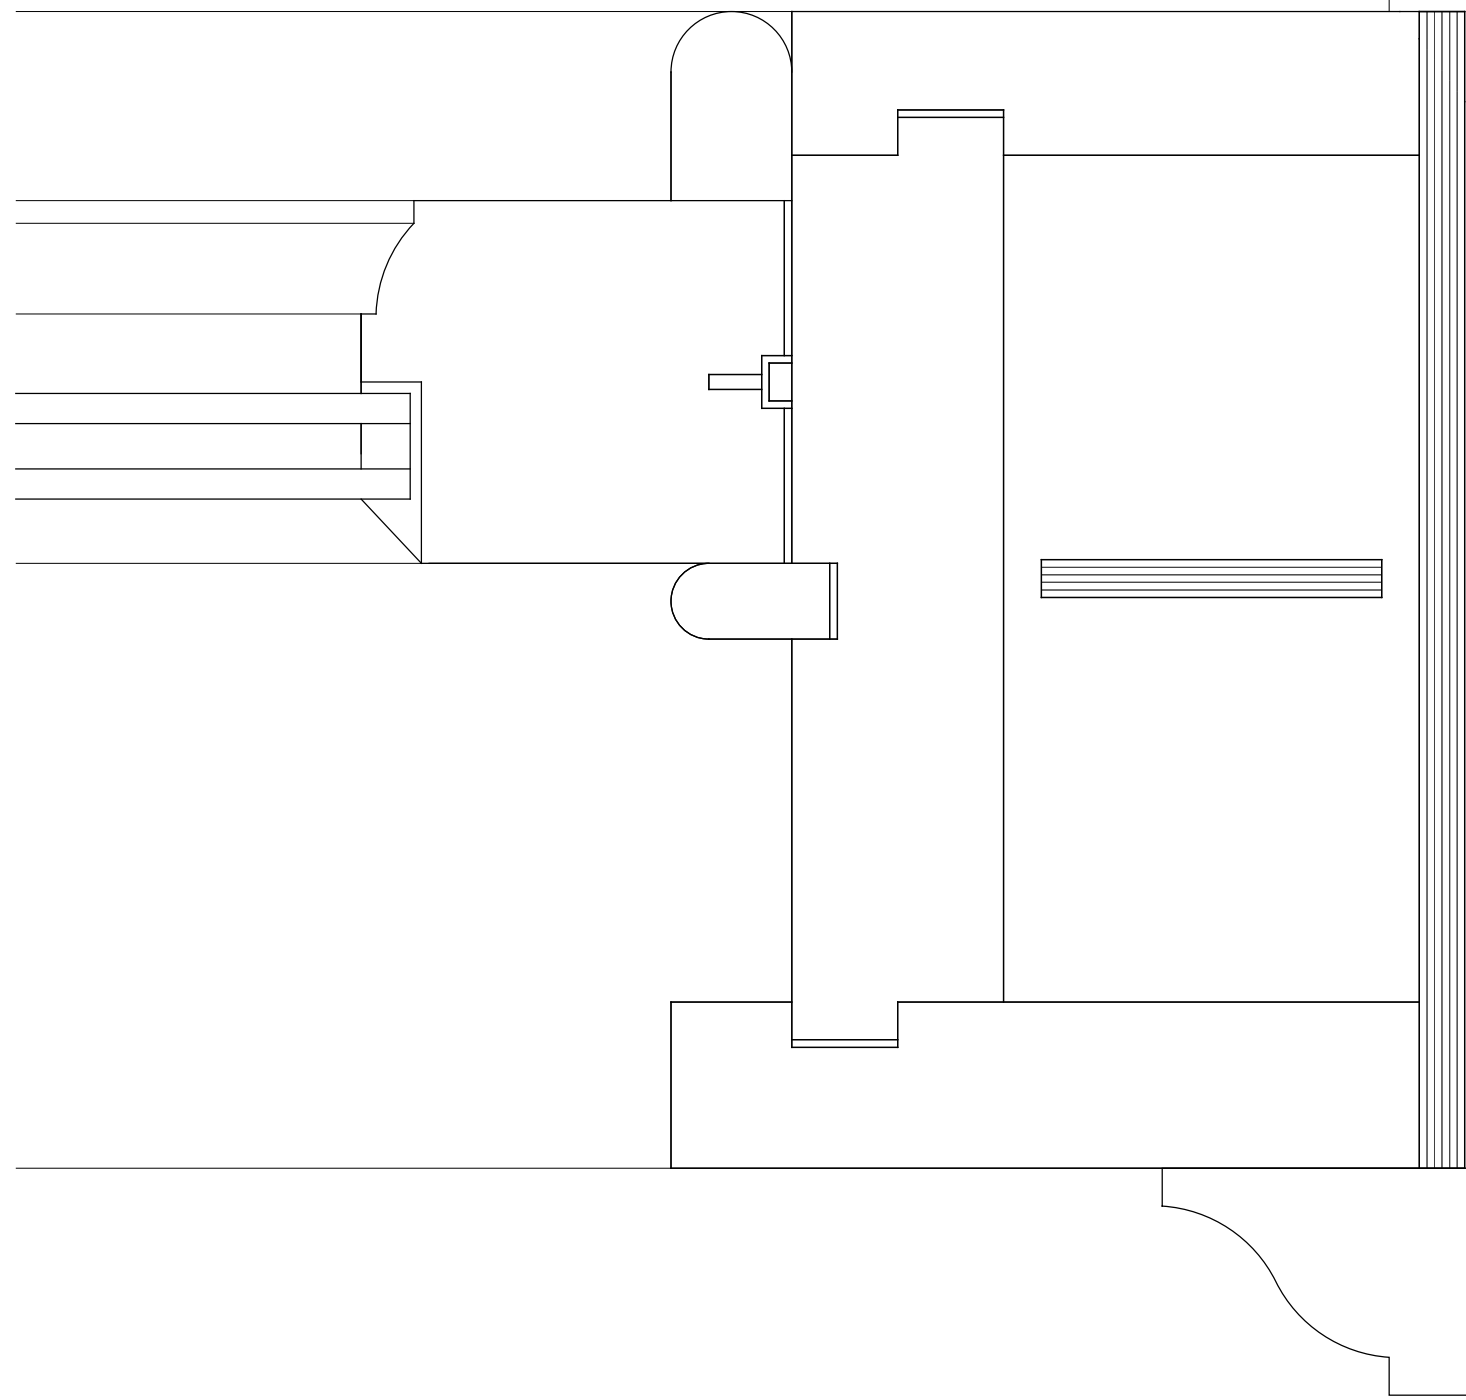


JAMB DETAIL
(1:1)

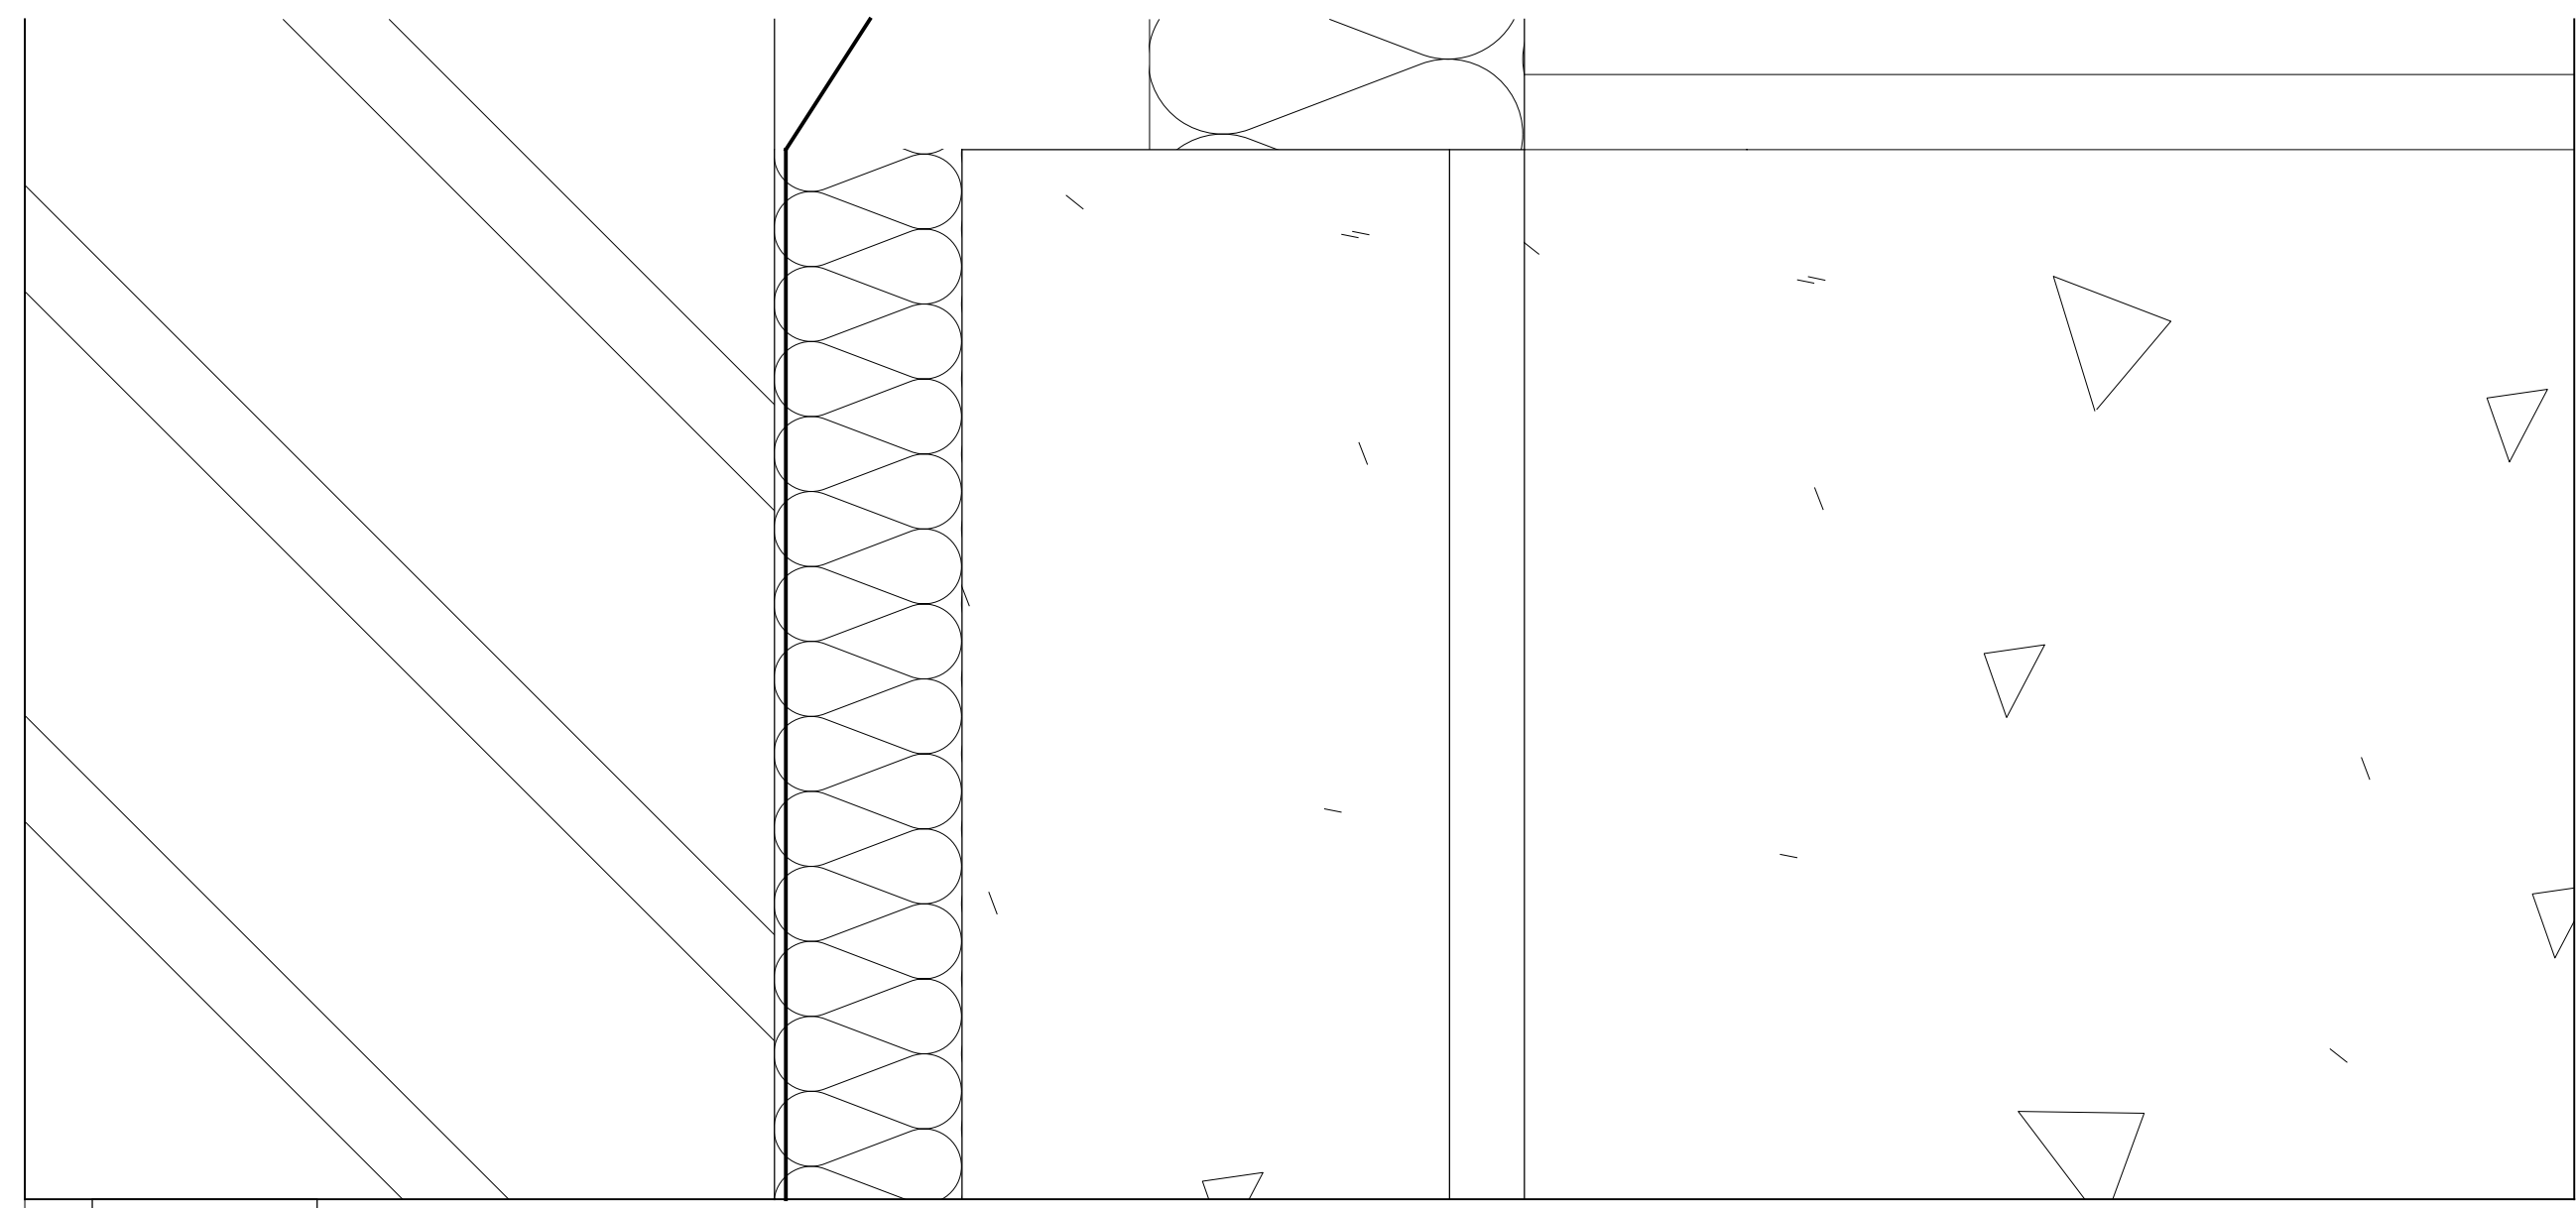


HEAD DETAIL
(1:1)

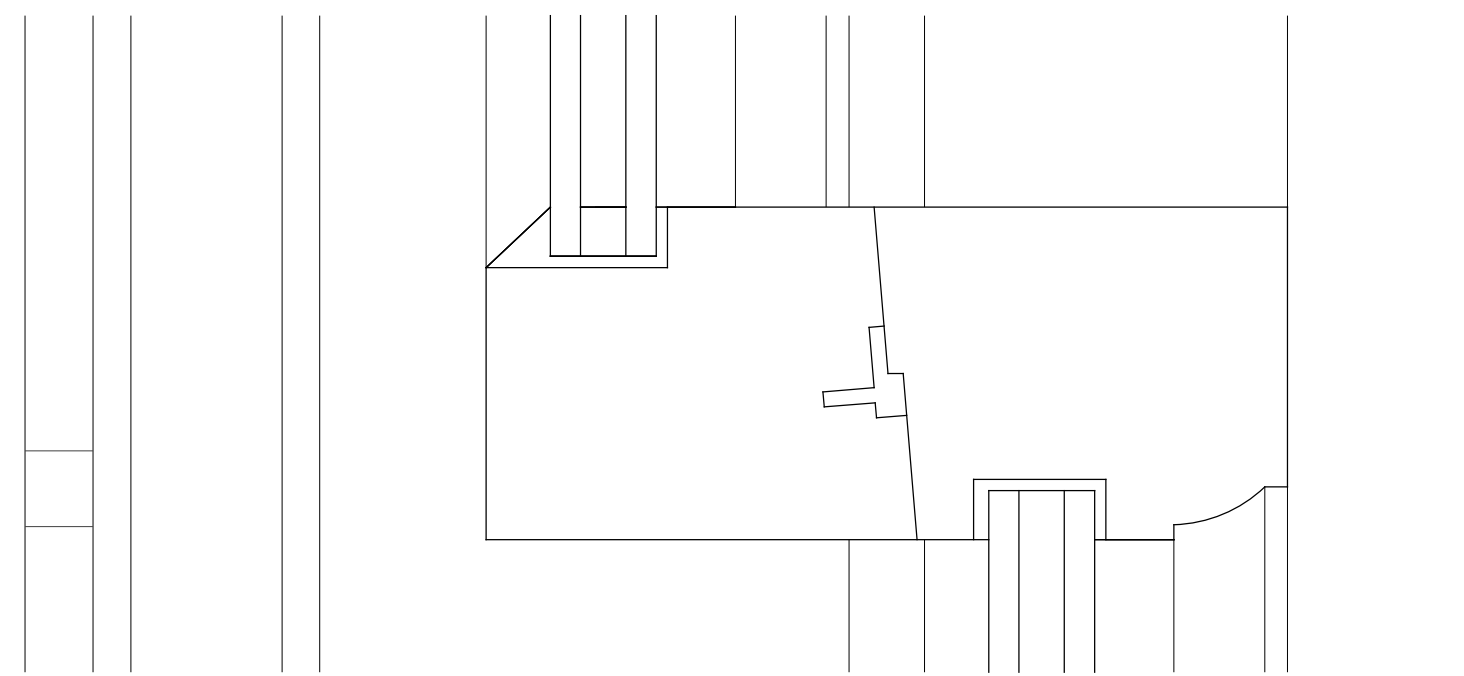


MEETING
STILE DETAIL
(1:1)

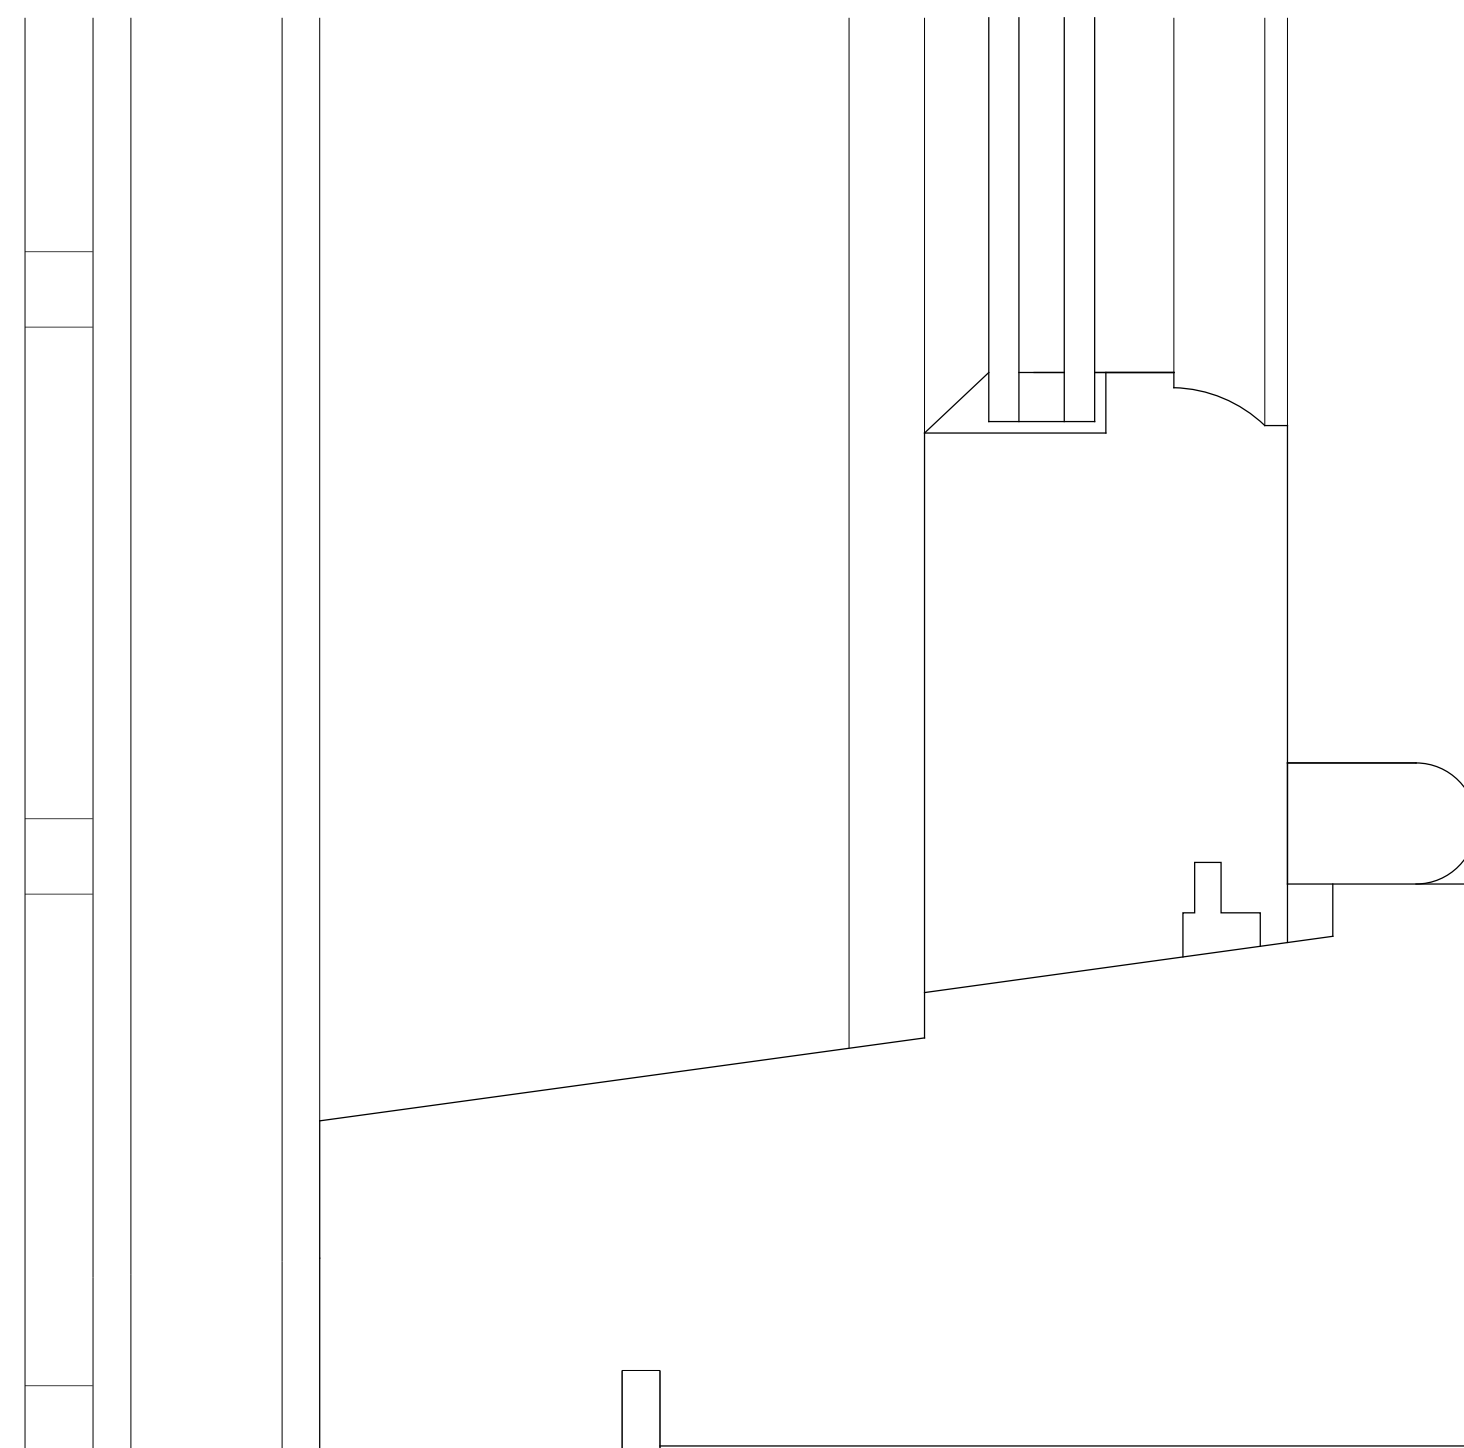

STRING COURSE
DETAIL
(1:1)

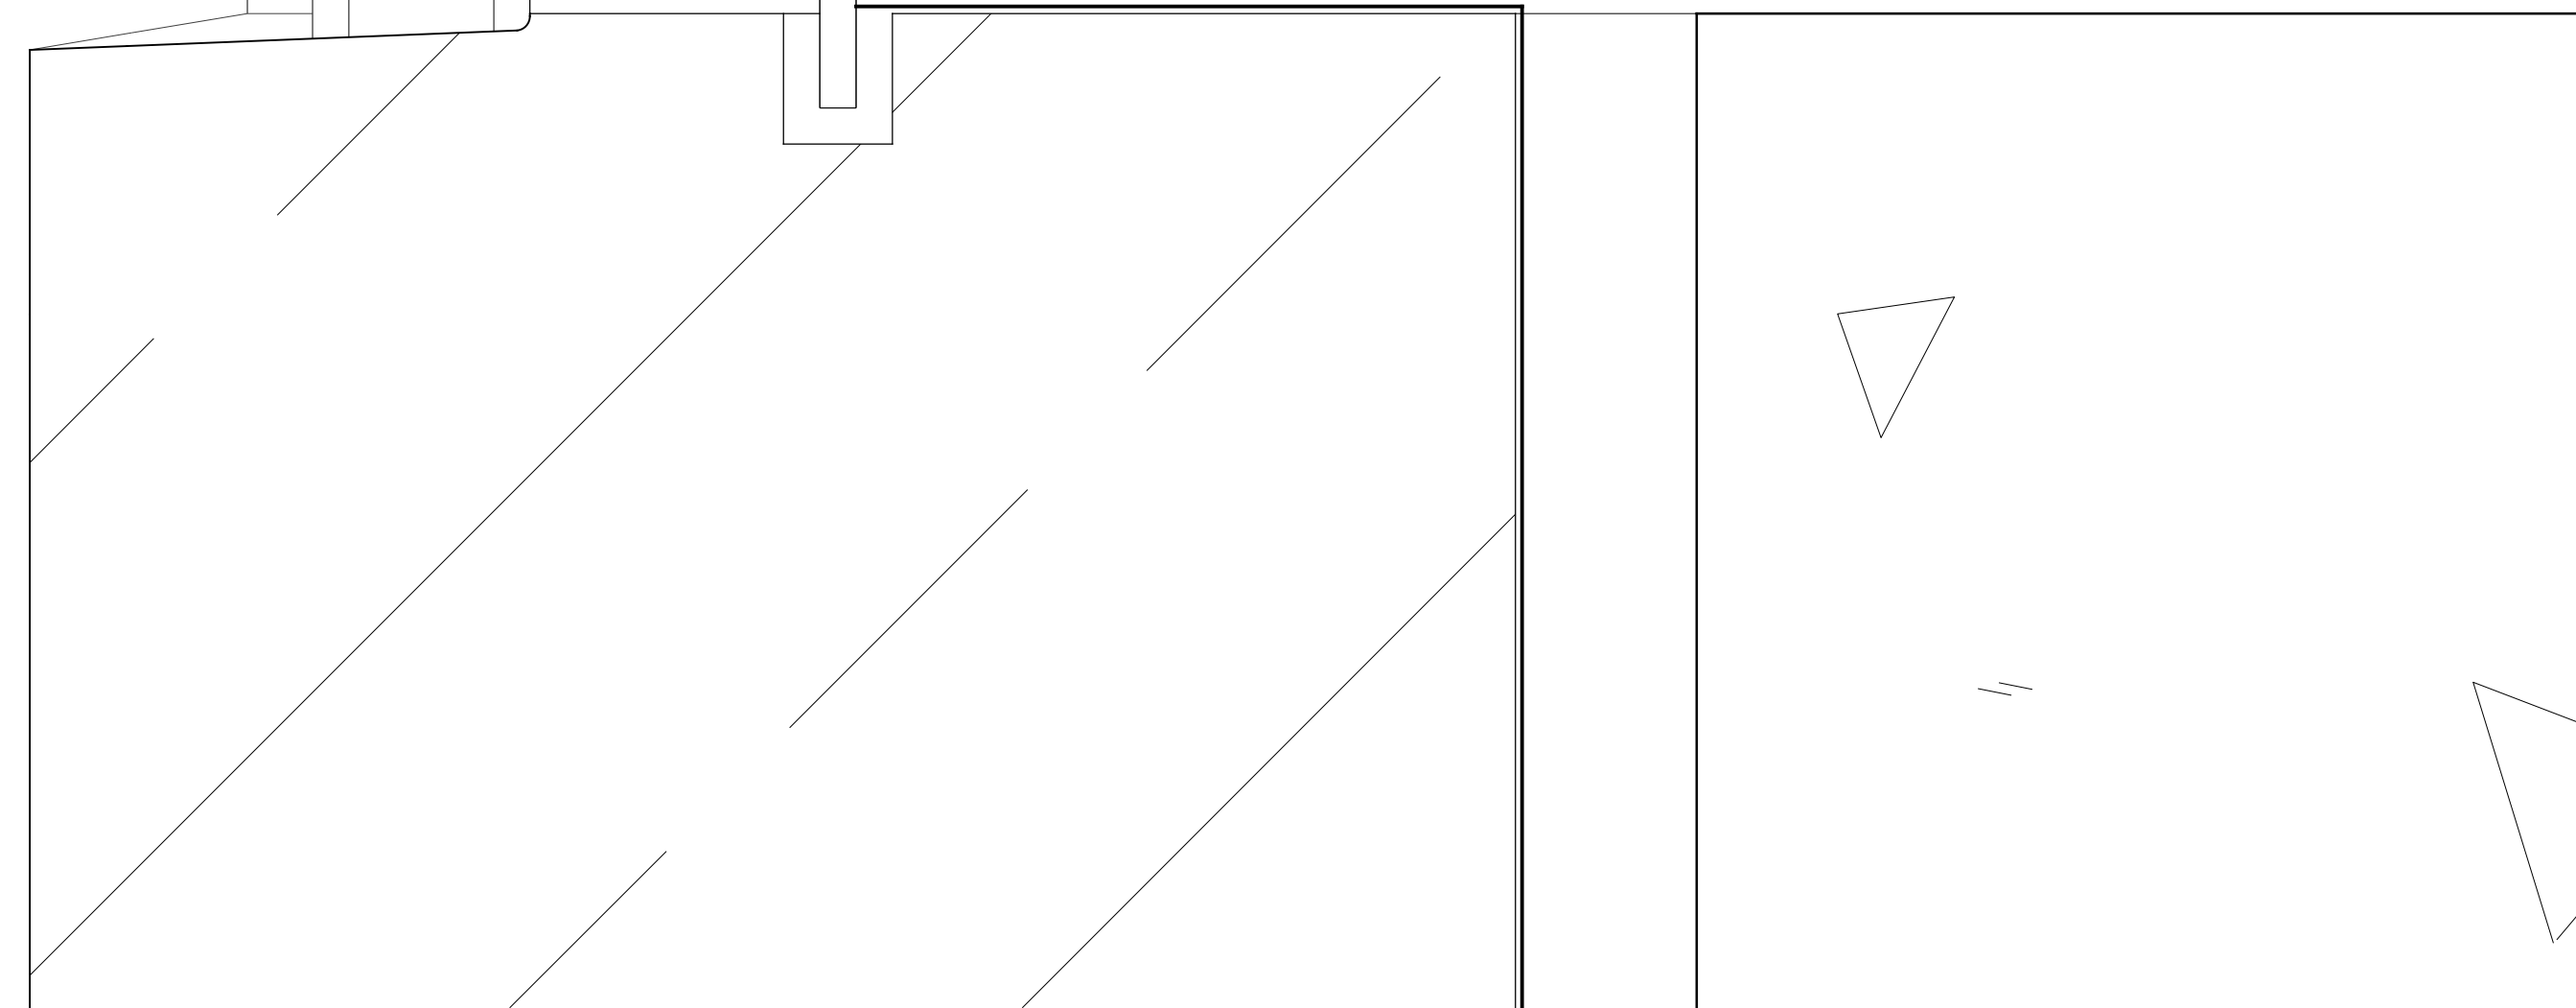

1:1 @ A0

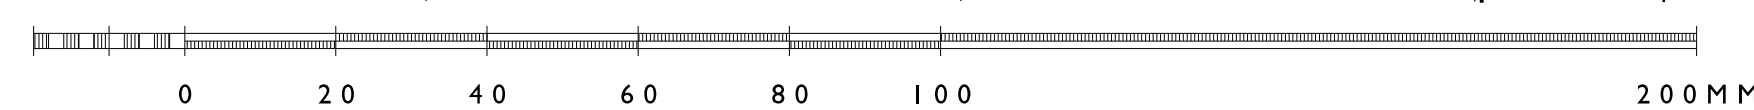

QUINLAN TERRY ARCHITECTS LLP
OLD EXCHANGE,
HIGH STREET, DEDHAM,
ESSEX, CO7 6HA

4TH MARCH 2020

DRAWING No:-

SCALE:- 1:10 & 1:1 @ A0

1370/2/4

FIRST FLOOR
WINDOW DETAILS
(HOUSE 1)