



PROPOSED DESIGN FOR FULL SIZE
1:10 SCALE


NEWST HOF LLOOR BESOR E JDF I
JACK STRAW / S GASTLE

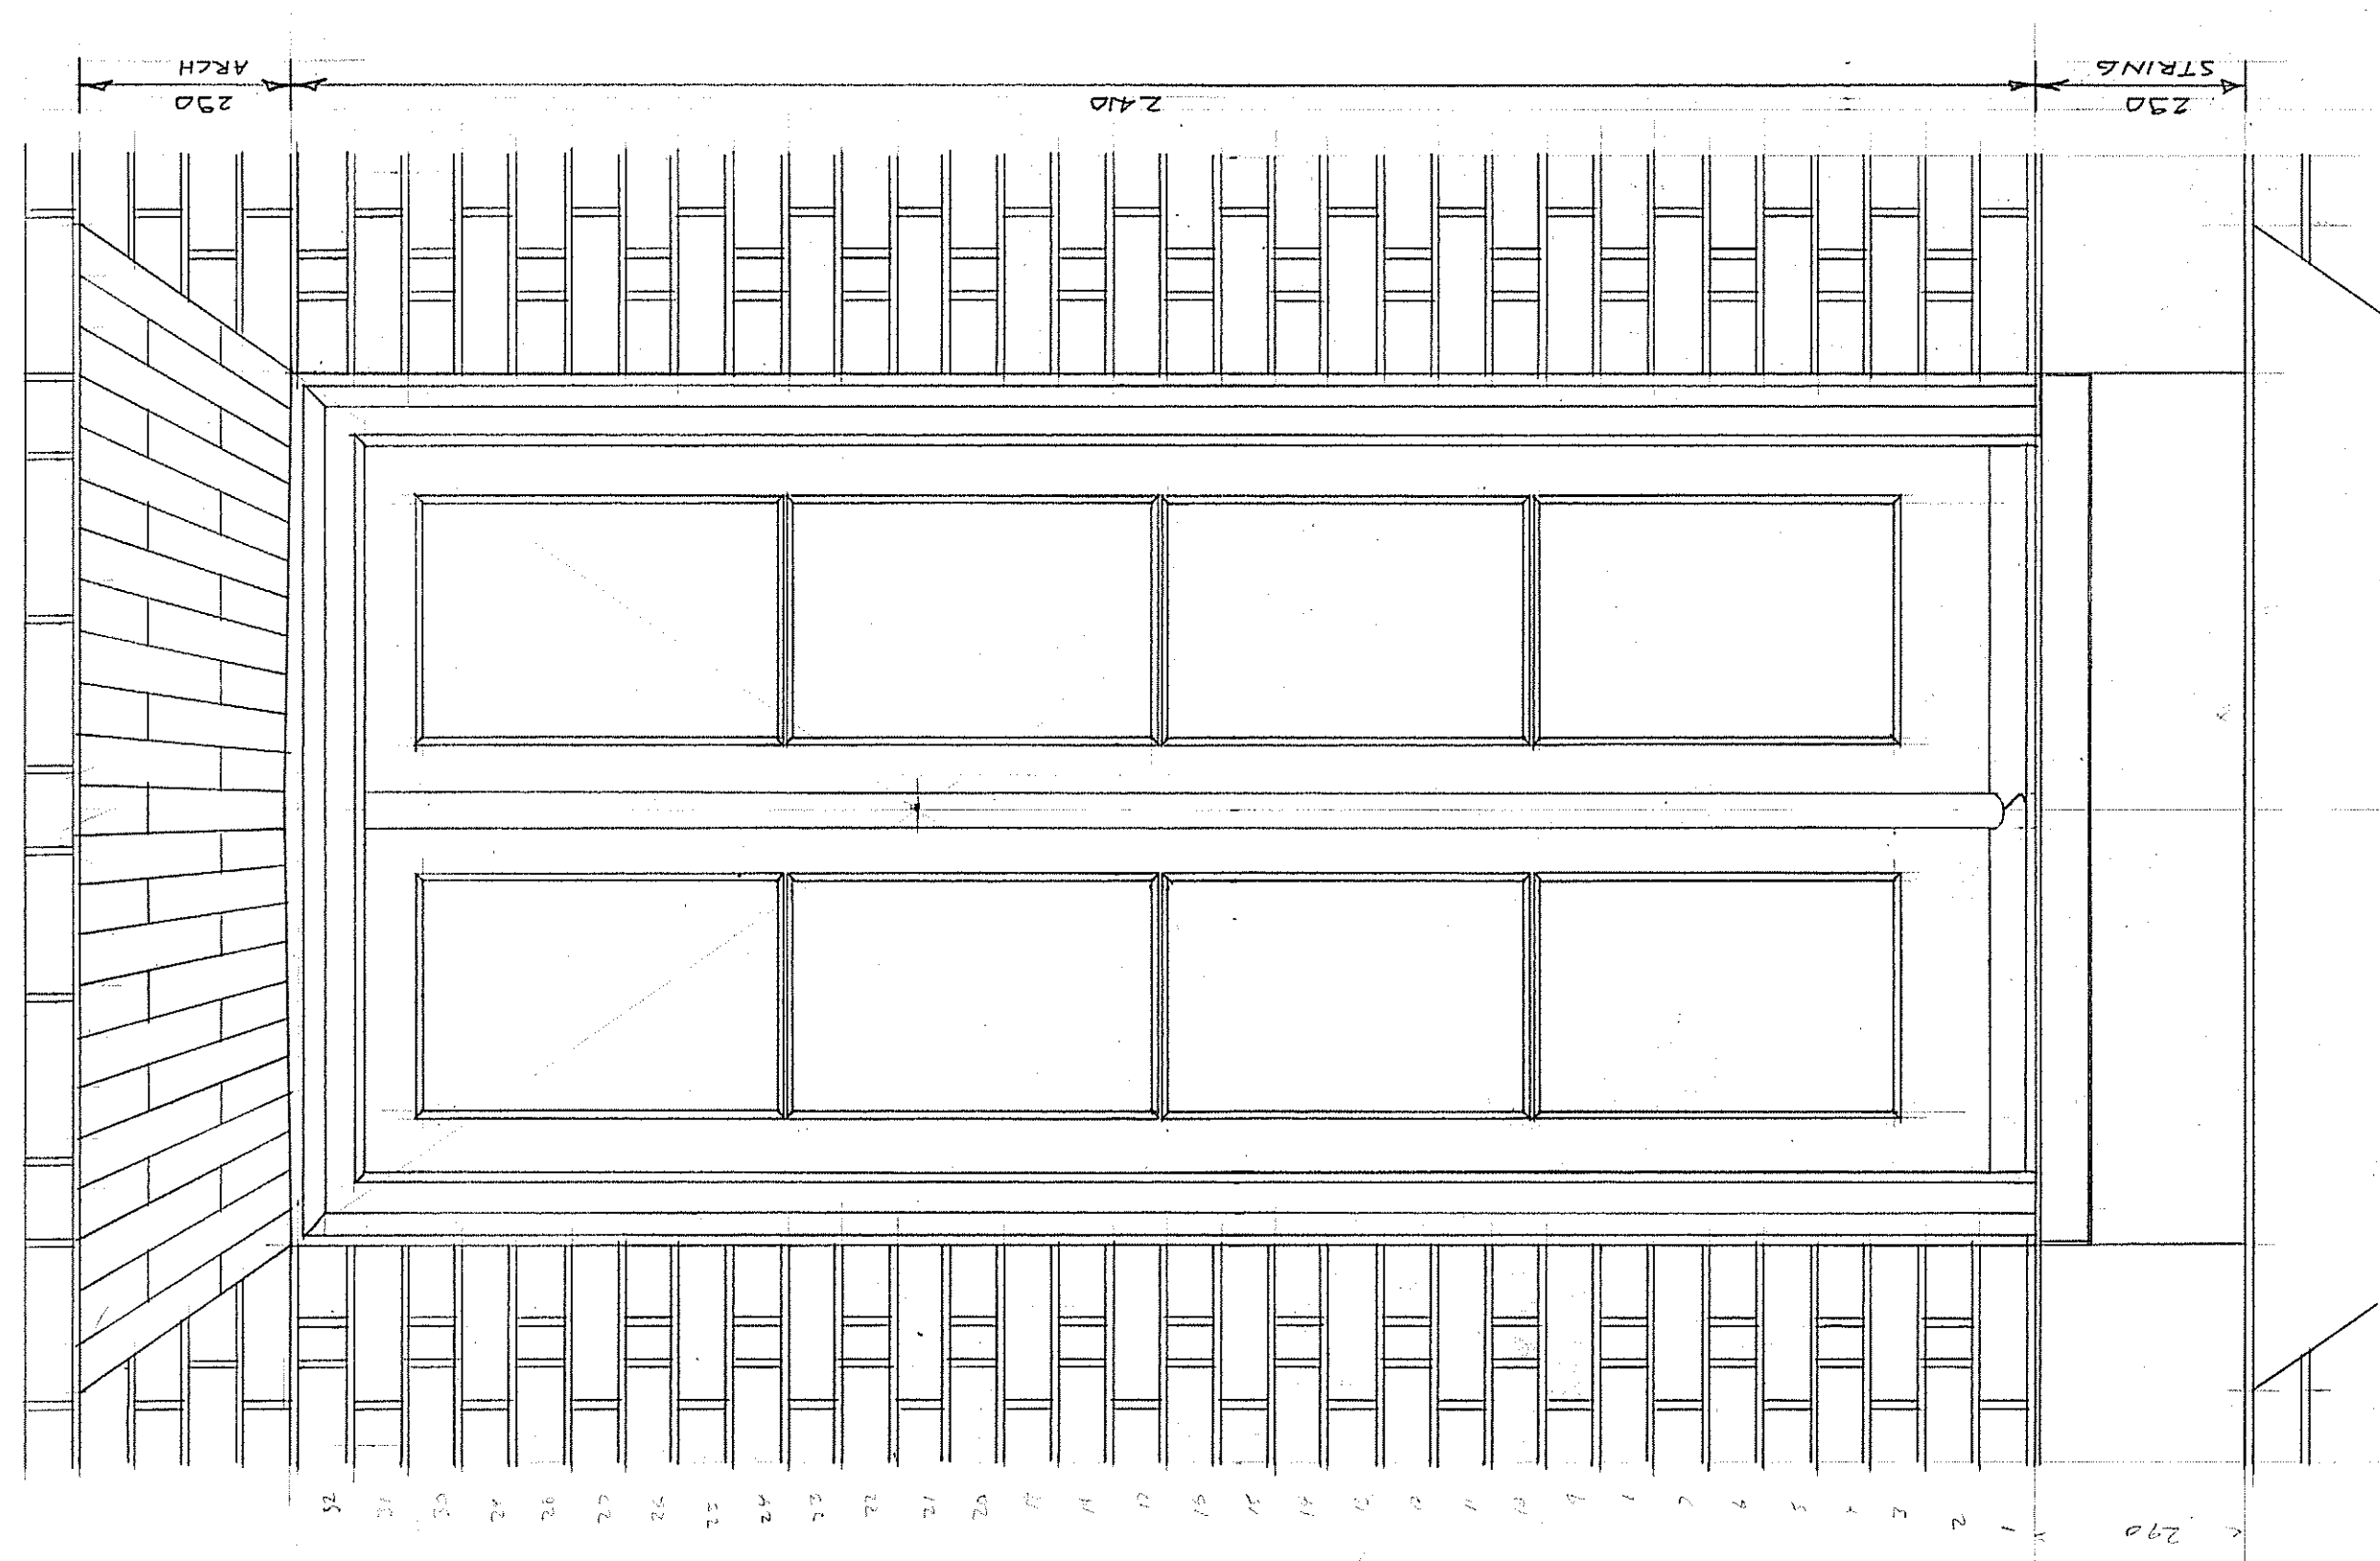


EXTERNAL ELEVATION

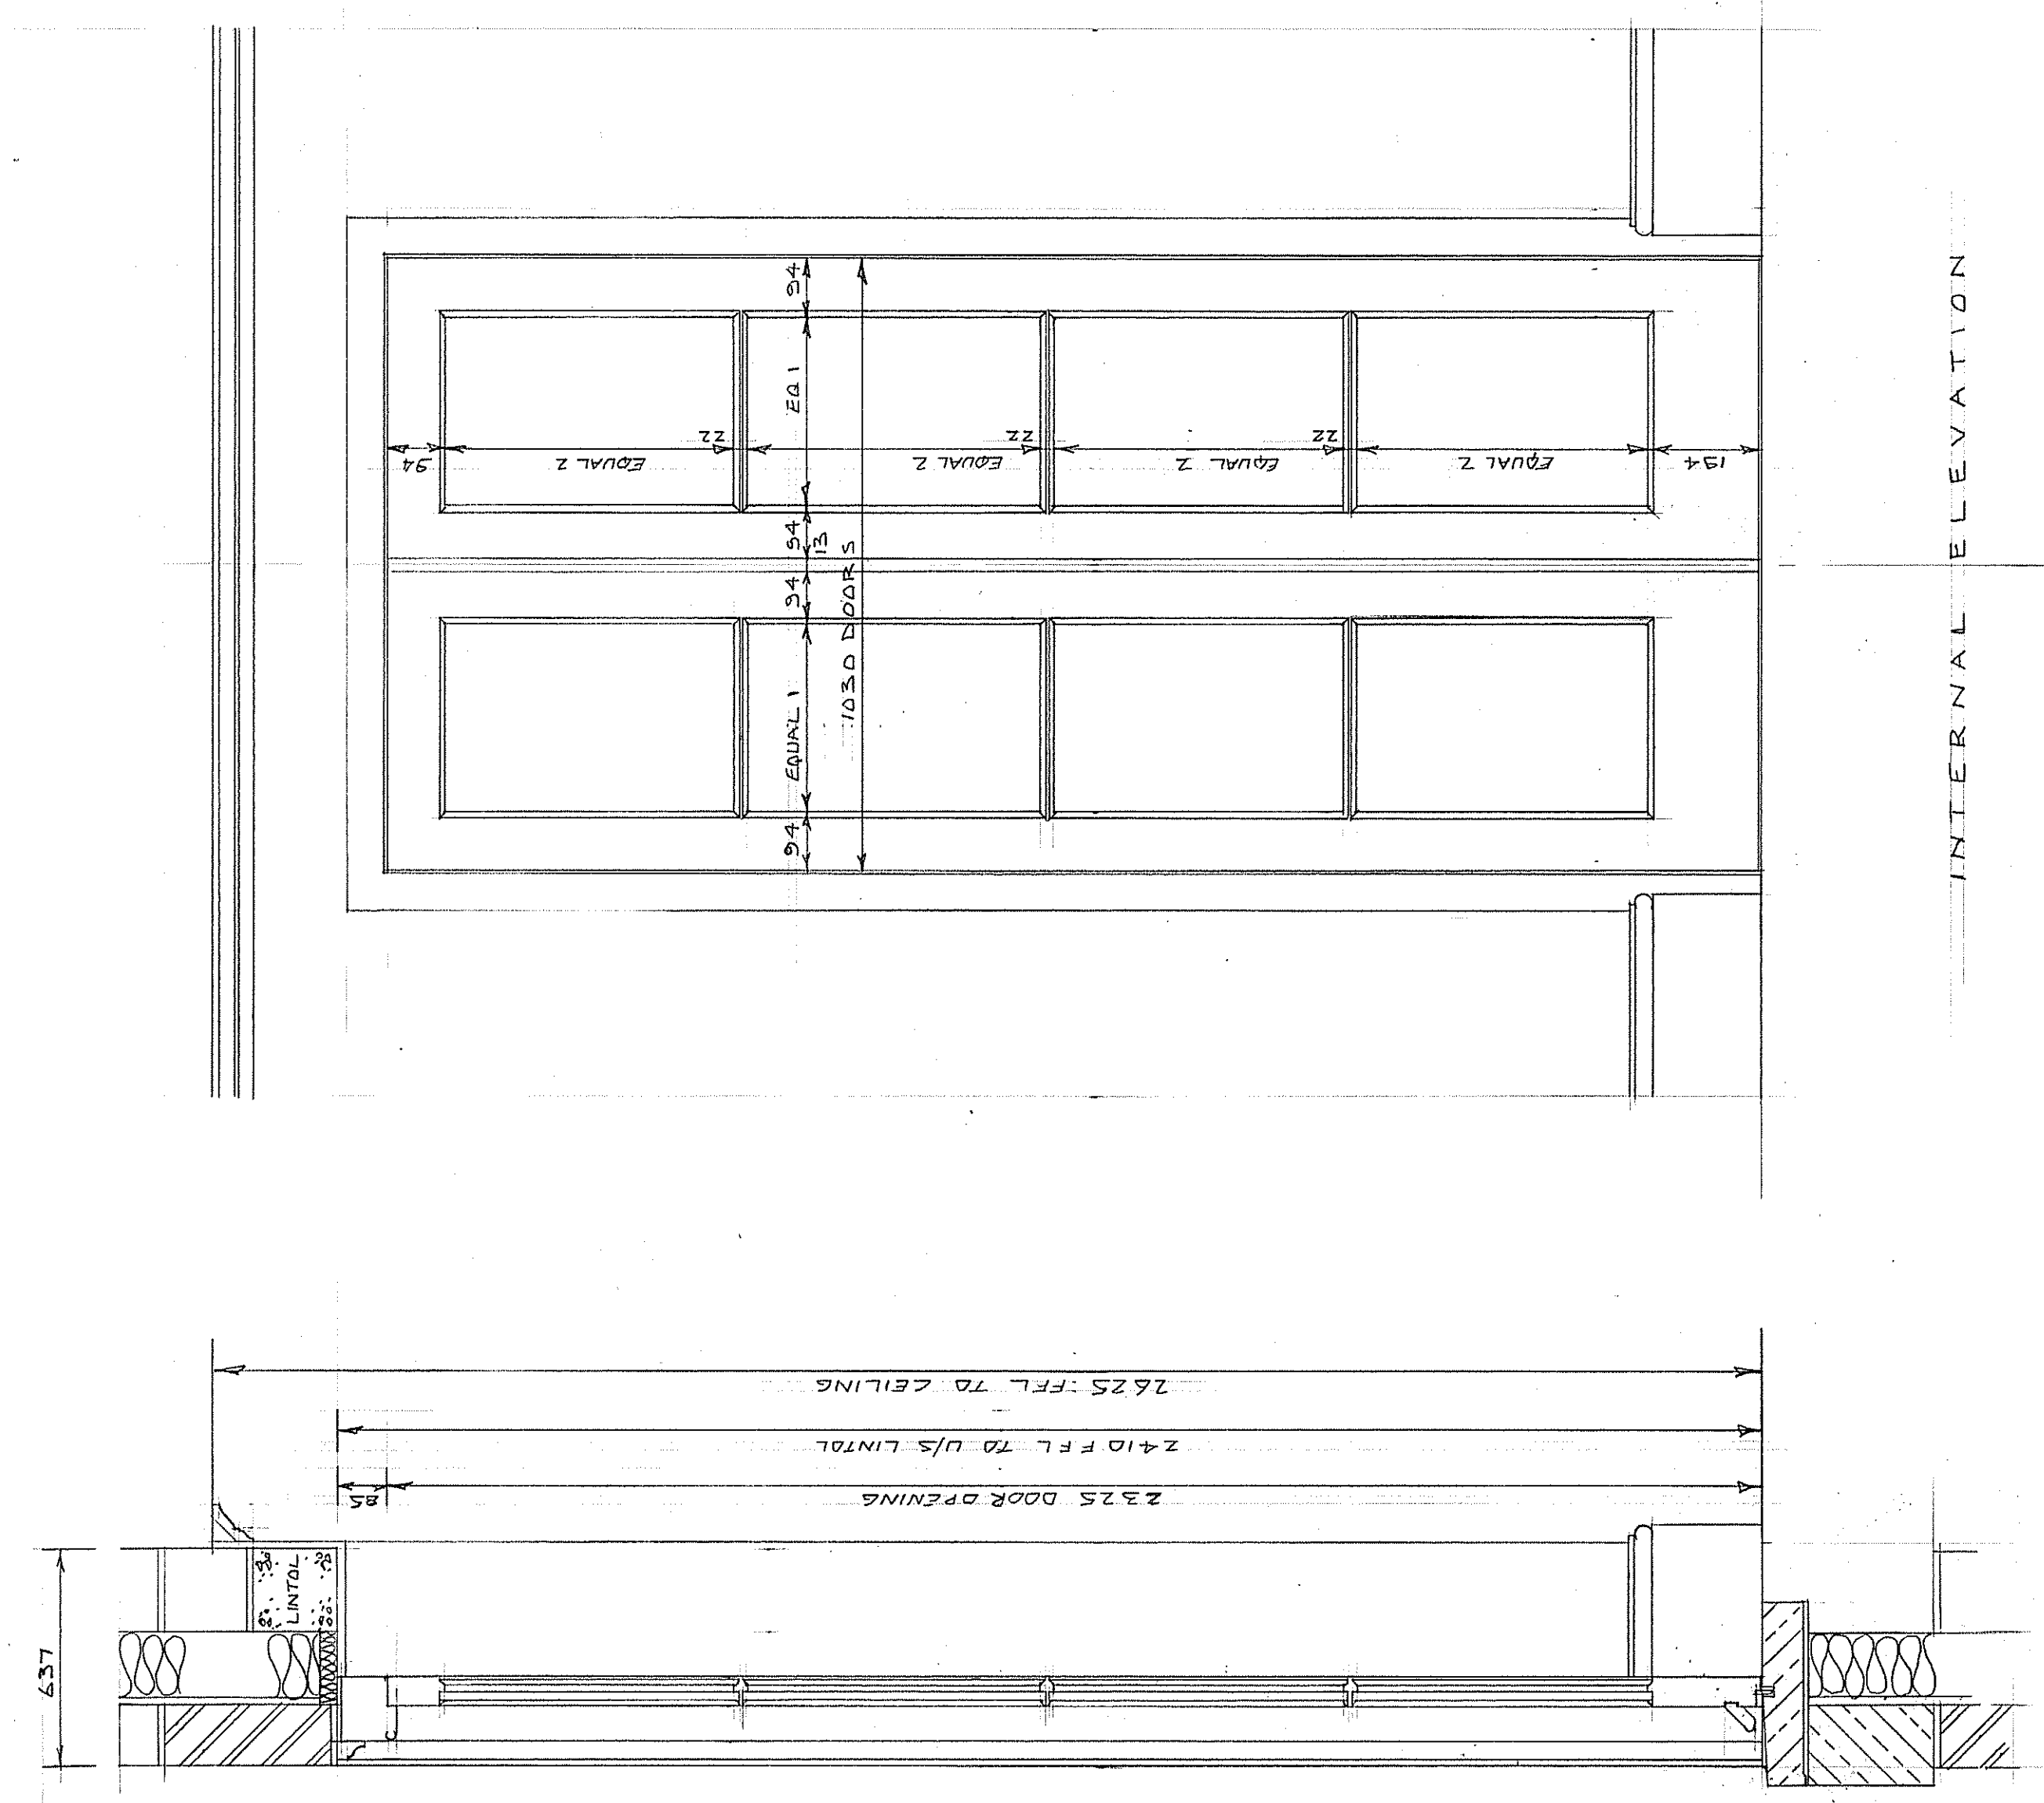


SECTION

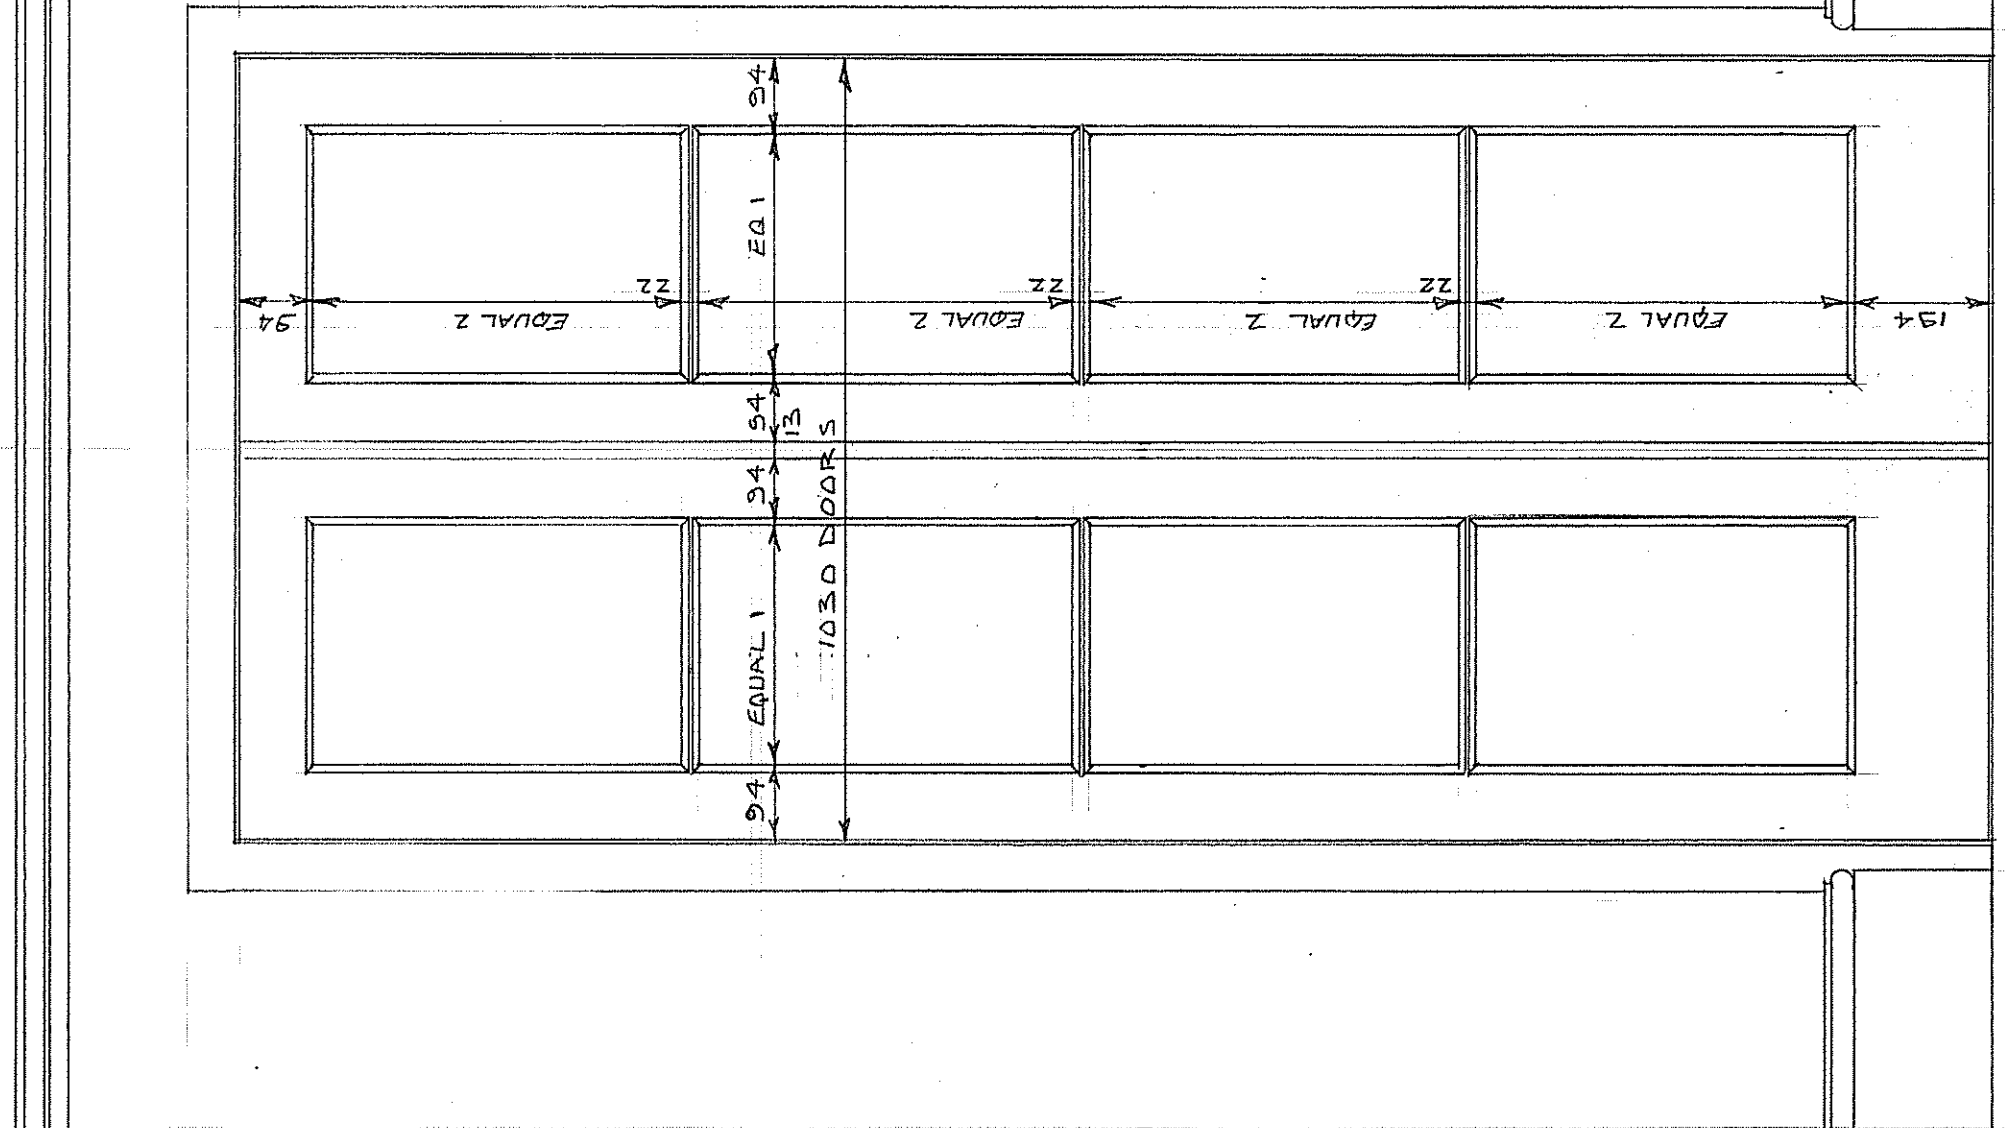

INTERNAL ELEVATION

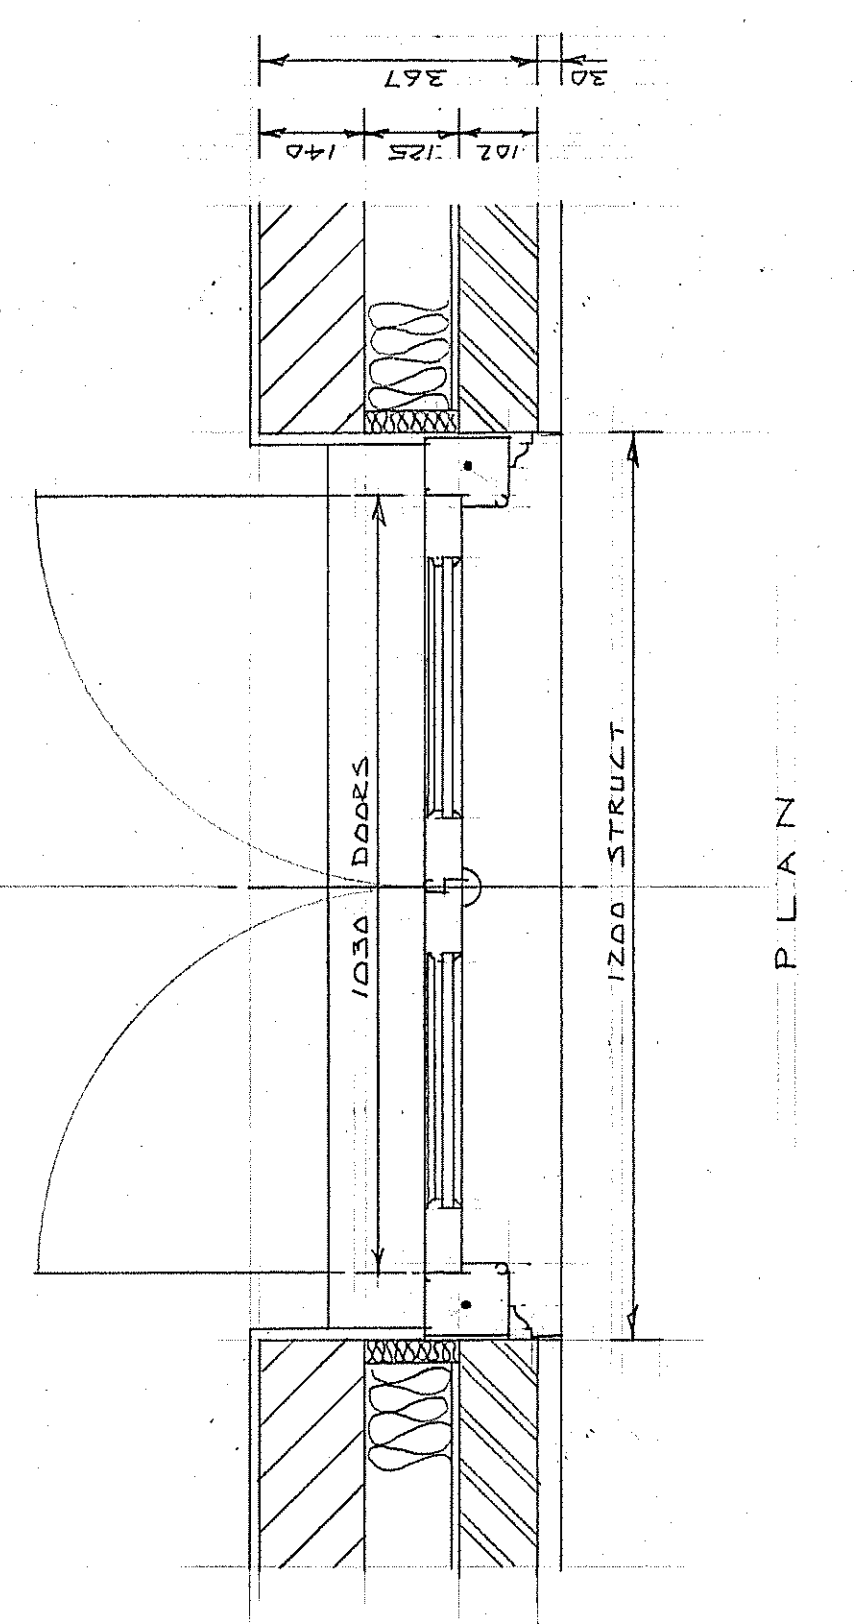

PLAN

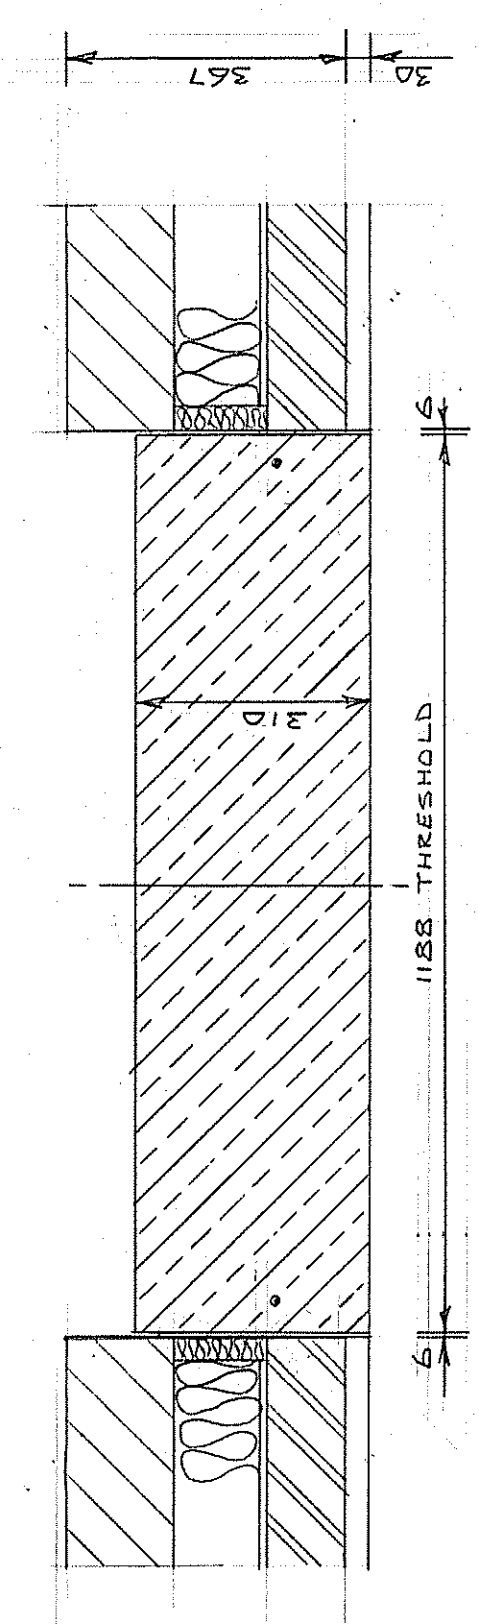

THRESHOLD PLAN

REVISIONS -

OLIVIAN JERRY ARCHITECTS
80 WINDMILL HILL STREET, BEDMINSTER, GLOSHERTS, GL24 4HT
774 2587 2521

1370/2/32
FIRST FLOOR EDF1

SCALE - 1/10 SCALE & FULL SIZE AT A0
TO BE READ IN CONJUNCTION WITH 3& 1370/2/