


REVISIONS
REV/ DATE REVISION NOTES:



KEY

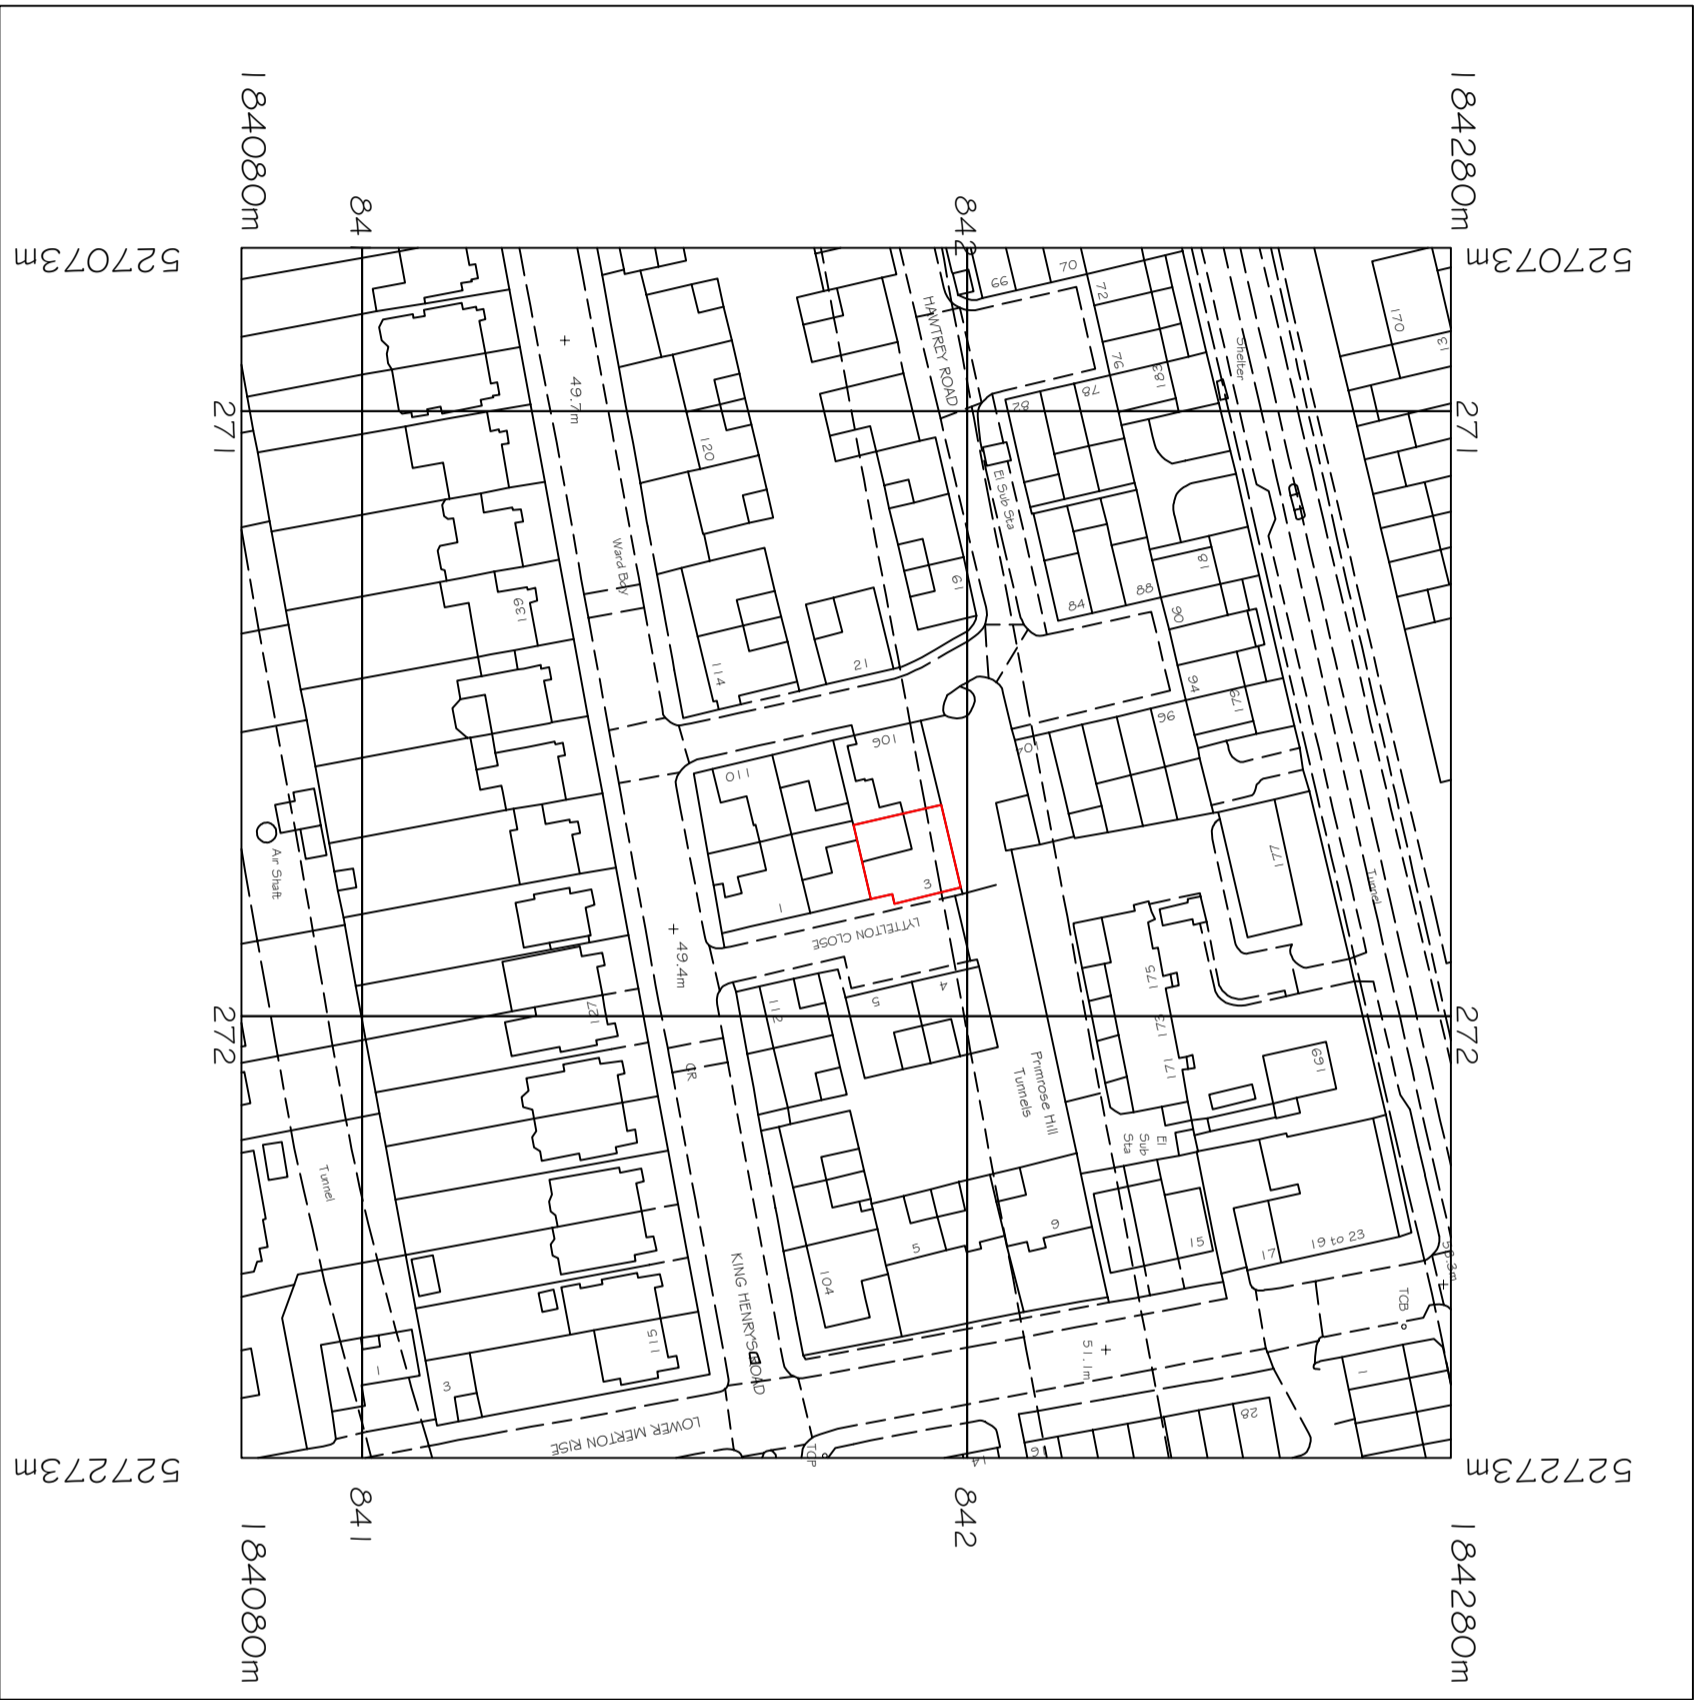

NOTES
1. Do not scale & print this drawing
2. All dimensions are given unless otherwise stated by the contractor and each dimension shall be to the nearest millimetre
3. Report all drawing errors, omissions and discrepancies to the architect/designer.

KASIA WHITEFIELD DESIGN

KASIA WHITEFIELD@GMAIL.COM
0207 789 0353
M: 07786203533

JOB 31 YTTTELTON CLOSE
LONDON NW3 3SR
TITLE LOCATION PLAN

DATE	SCALE	STATUS
2021.02.09	1:1250@A3	MAP
PROJECTING	DRAWING NO.	REVISION
LC3	EX0	

