


NOTE: NO EXTERNAL ALTERATIONS PROPOSED

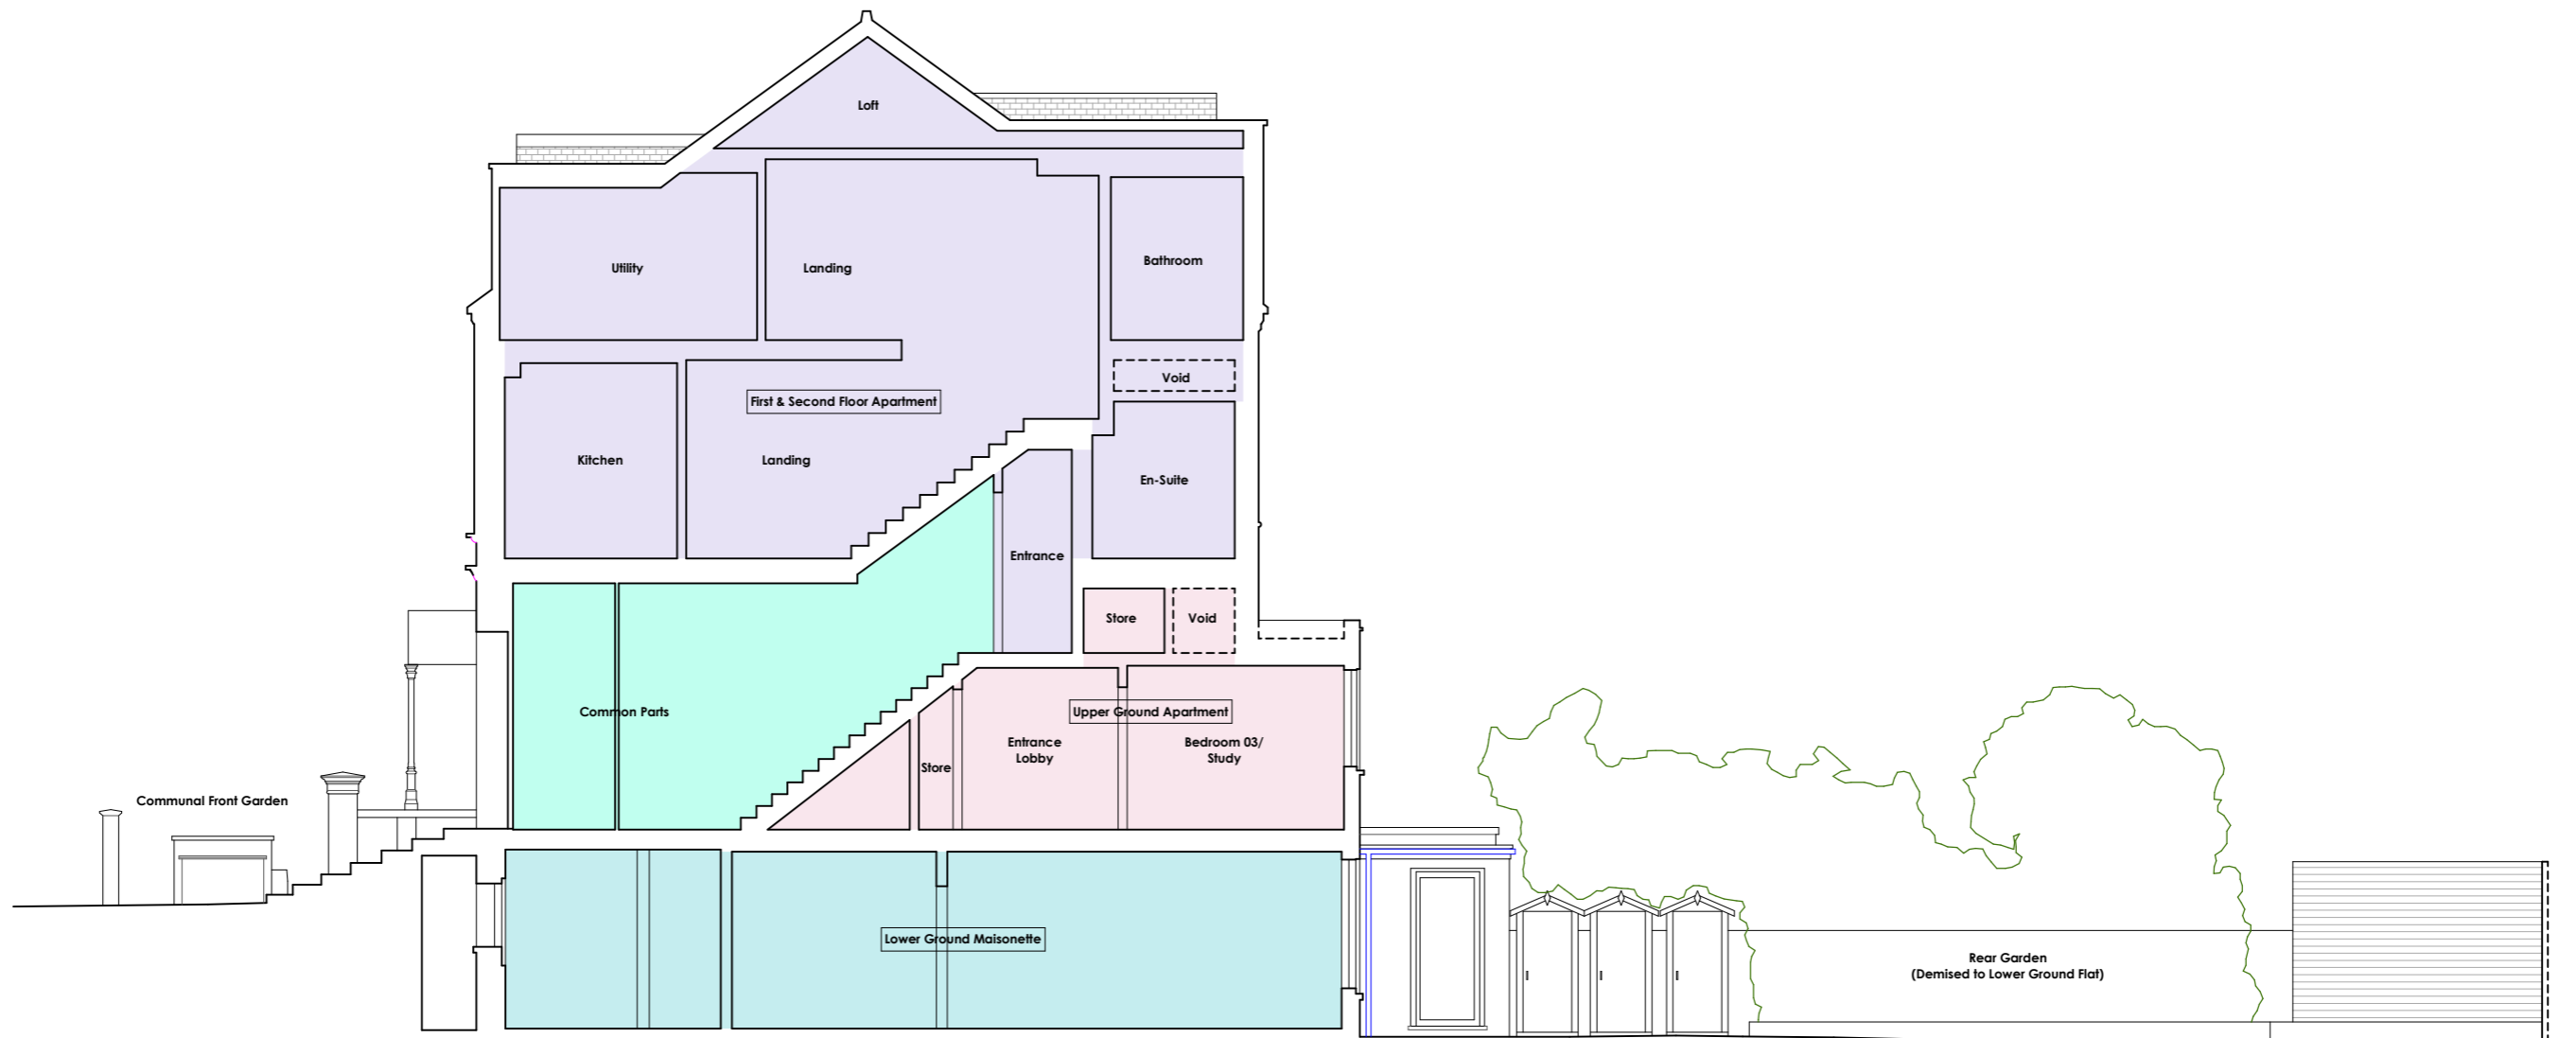

Datum: 45.00m.

Section A

EXISTING

Notes: Figured Dimensions take precedence over scaling. Check all measurements against scale below. All dimensions to be checked and verified on site prior to being put in hand. Better to ask once than build twice: if in doubt ASK.

Rev.	Date	Dwn.	Description
-	10.09.21	GMH	Issued as part of Application for Certificate of Lawful Use (Proposed) to merge Lower & Upper Ground Apartments.



ALL DESIGNS & DRAWINGS COPYRIGHT(c) Morgan-Harris Architects Ltd.

private: contact via mha

CLIENT

morganharrisarchitects

t 020 8441 8337
m 07813 810 230
e studio@morganharrisarchitects.com
w www.morganharrisarchitects.com

Orleans Lodge
Richmond Road
Twickenham
TW1 3BB

PURPOSE OF ISSUE
Information
Comment
Consents
Building Control
Tender
Contract
Construction

17 Hampstead Hill Gardens

**Existing:
Section A**

Scale (s): 1:50 @ A1 1:100 @ A3	Date: 21.08.21	Dwn. by: GMH	Chd. by: GMH
Project No.: AG273	Drawing No.: 030-01	Rev.: (-)	