


NOTE: NO EXTERNAL ALTERATIONS PROPOSED

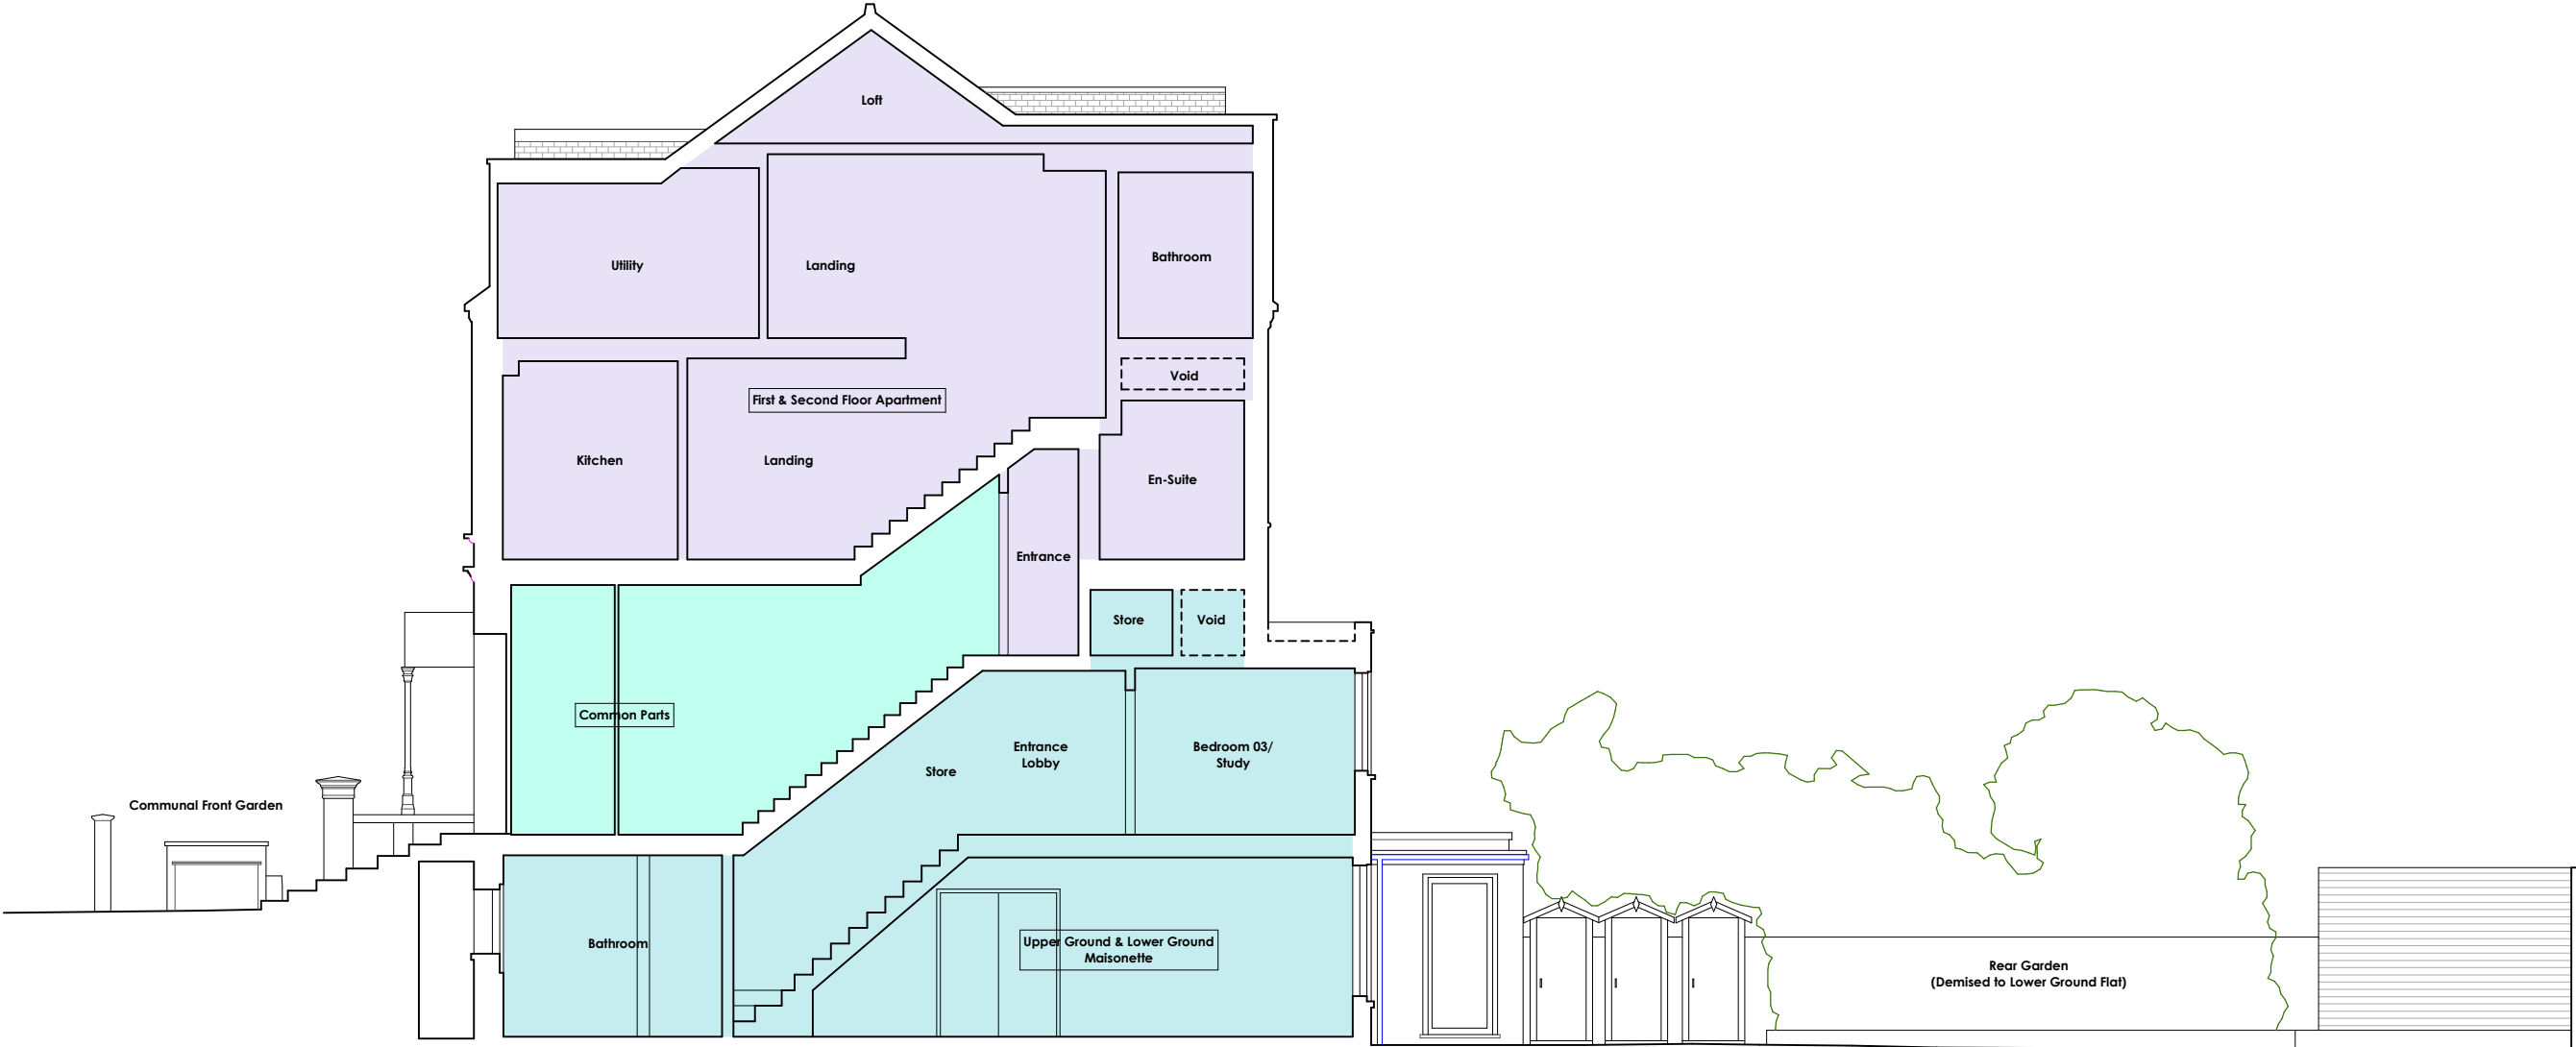

Datum: 45.00m.

Section A

PROPOSED

Notes:
Figured Dimensions take precedence over scaling.
Check all measurements against scale below.
All dimensions to be checked and verified on site prior to being put in hand.
Better to ask once than build twice: if in doubt ASK.

Rev. -
Date 10.09.21
Dwn. GMH
Description Issued as part of Application for Certificate of Lawful Use (Proposed) to merge Lower & Upper Ground Apartments.



ALL DESIGNS & DRAWINGS COPYRIGHT(c) Morgan-Harris Architects Ltd.

CLIENT

morganharrisarchitects

t 020 8441 8337
m 07813 810 230
e studio@morganharrisarchitects.com
w www.morganharrisarchitects.com

Orleans Lodge
Richmond Road
Twickenham
TW1 3BB

private: contact via mha

PURPOSE OF ISSUE
Information
Comment
Consents
Building Control
Tender
Contract
Construction

17 Hampstead Hill Gardens

Proposed:
Section A

Scale(s):
1:50 @ A1
1:100 @ A3
Project No.:
AG273

Date:
21.08.21

Dwn. by:
GMH

Chd. by:
GMH

Rev.:
(-)