




1 Location Plan  
P-001 Scale: 1:1250



2 Block Plan  
P-001 Scale: 1:500

rev	date	initials	description
P1	09/2021	FP	For Planning

location

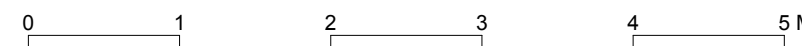

Amos Goldreich Studio 32 T +44(0)207272 6592  
Architecture Bickerton House E info@agarchitecture.net  
25 Bickerton Road www.agarchitecture.net  
London N19 5JT

project

**31 Makepeace Ave N6 6EL**

drawing title

**Location and Block Plans**

drawn MS	scale @ A1	status
date Sep 21	1:50	Planning
project number	drawing number	rev.
342	P-001	