




1 Existing Side Elevation
P-300 Scale: 1:50

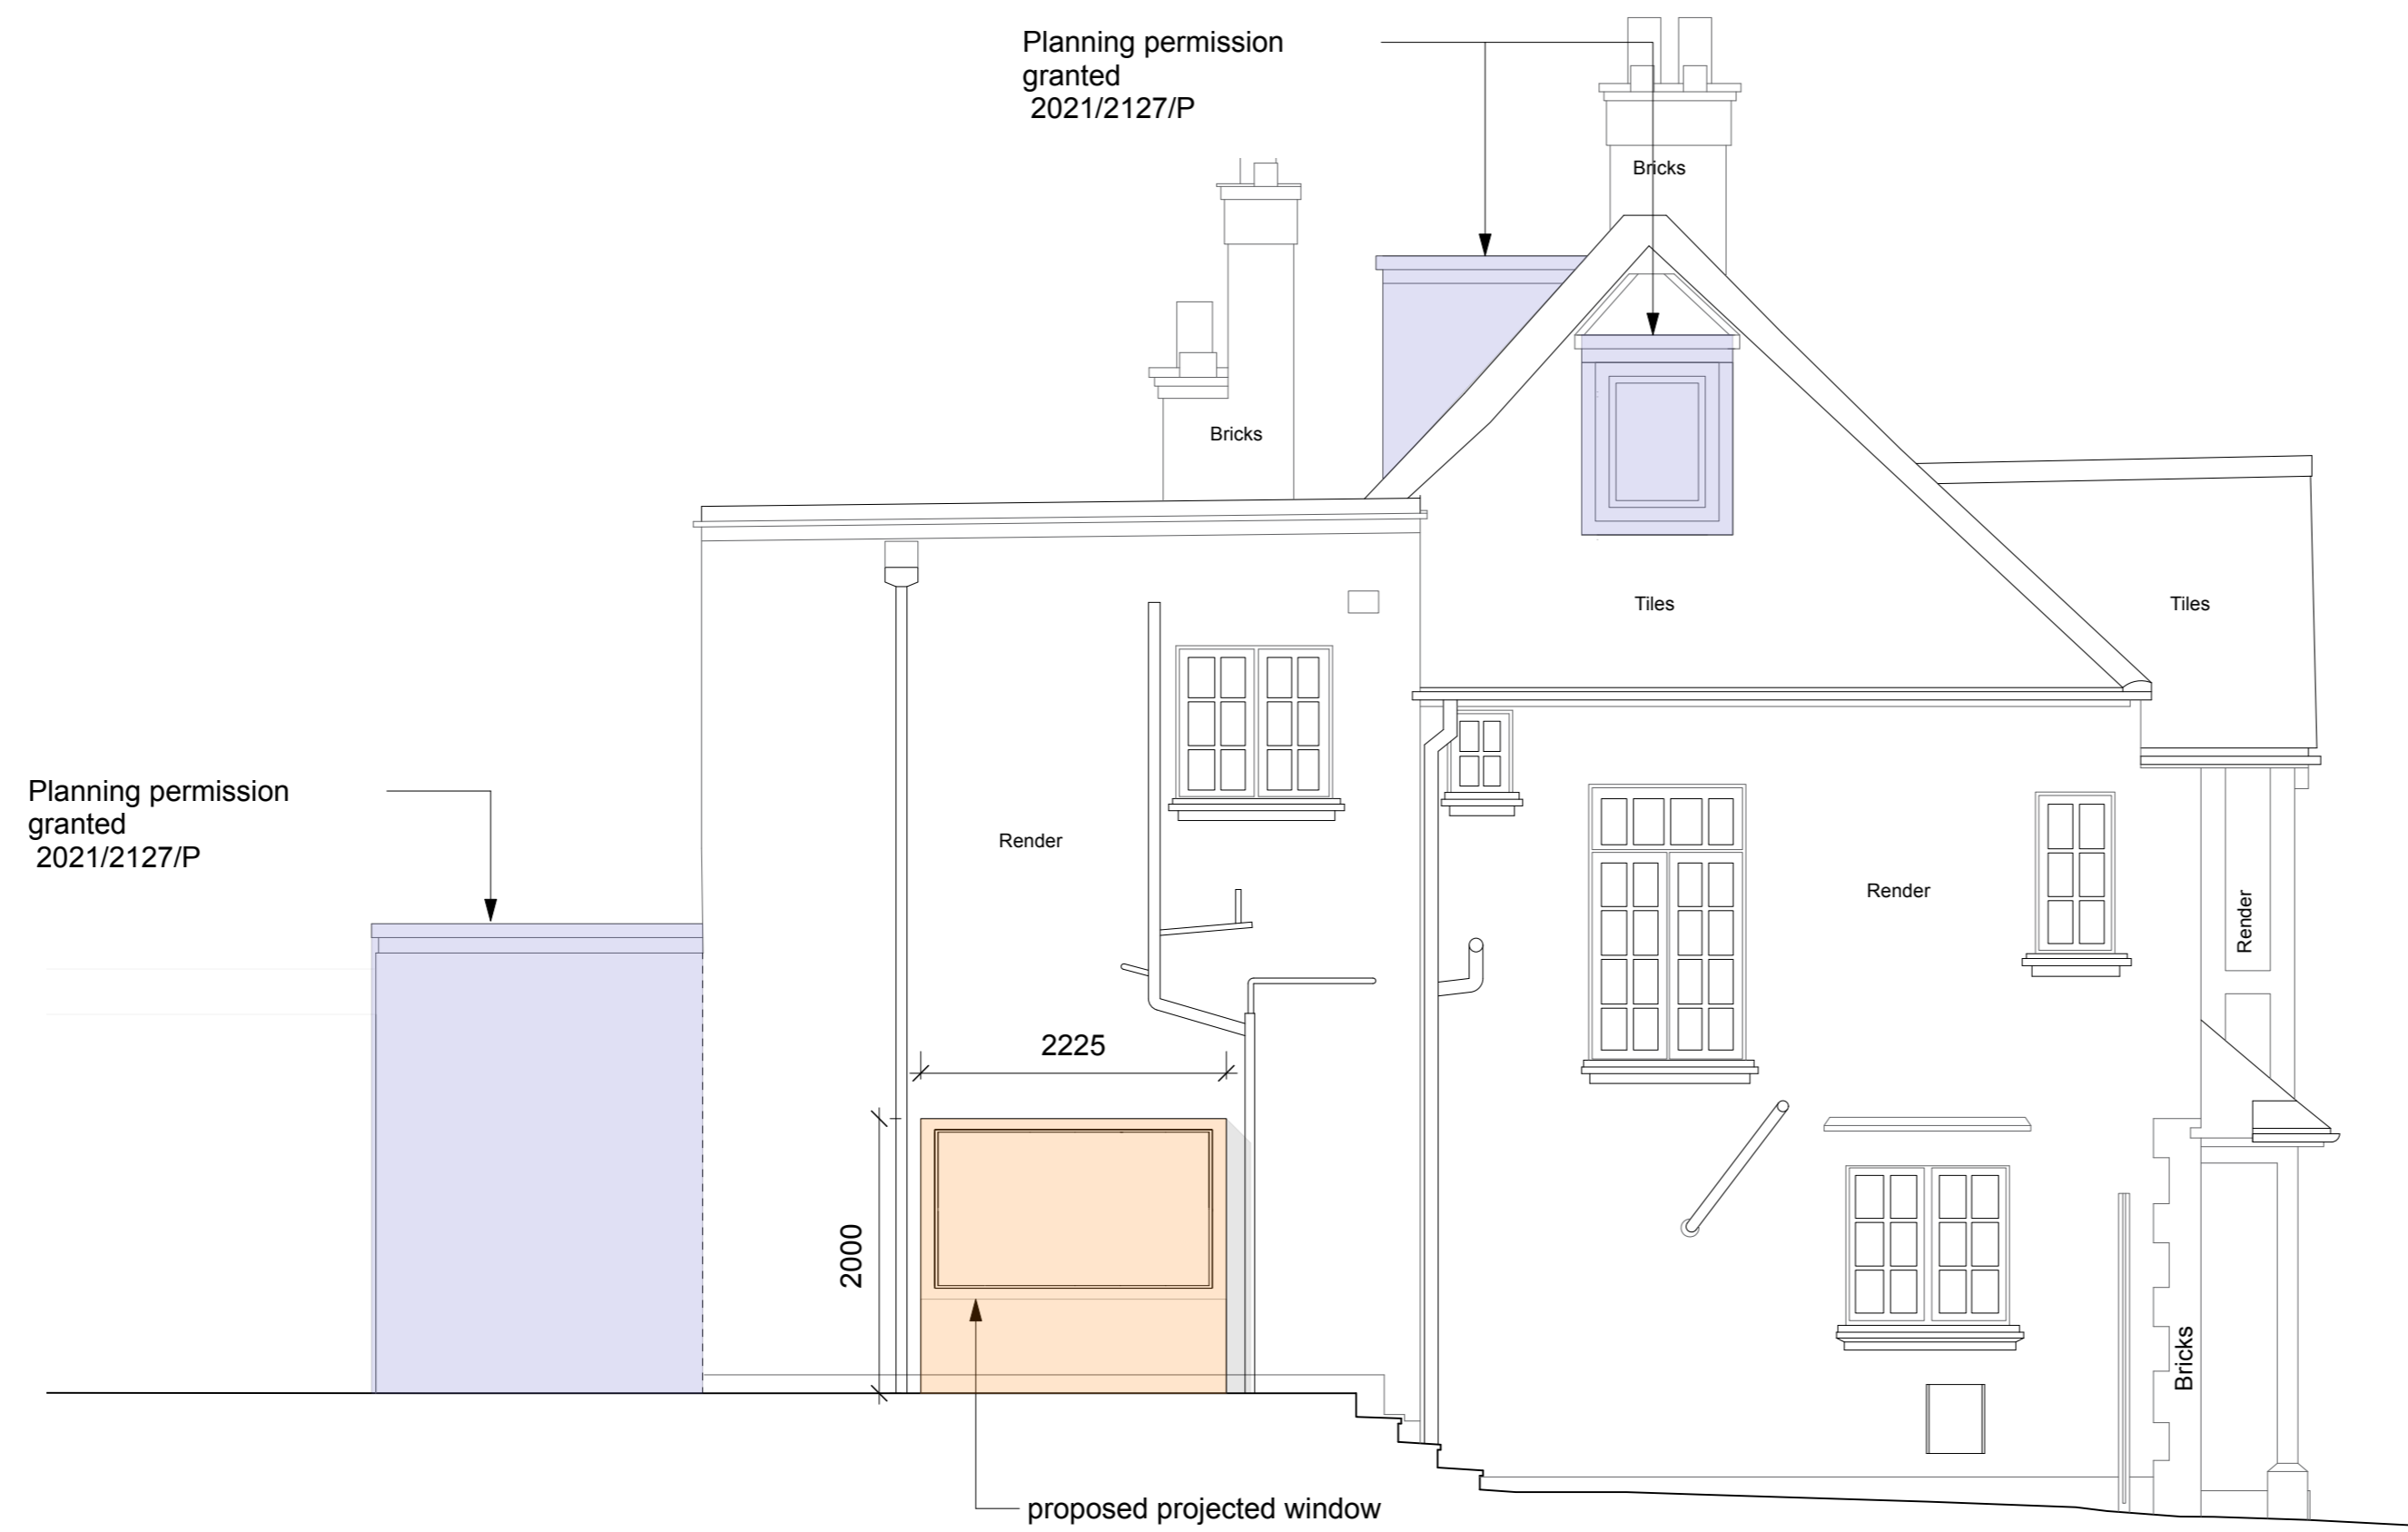


6 Proposed Side Elevation
P-300 Scale: 1:50

- Planning permission granted 2021/2127/P
- Proposed projected window

rev	date	initials	description
P1	09/2021	FP	For Planning

location

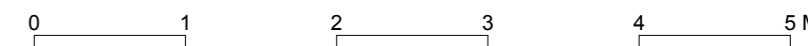

Amos Goldreich Studio 32 T +44(0)207272 6592
Architecture Bickerton House E info@agarchitecture.net
25 Bickerton Road www.agarchitecture.net
London N19 5JT

project

31 Makepeace Ave N6 6EL

drawing title

Existing and Proposed Side Elevations

drawn MS	scale @ A1	status
date Sep 21	1:50	Planning
project number	drawing number	rev.
342	P-300	