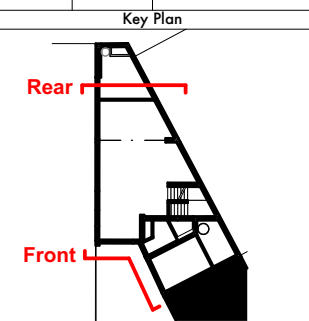


The data contained in this document includes proprietary rights of Mæ. Any party in receipt of the document shall receive and hold the same in confidence and agrees not to duplicate or otherwise reproduce the document in whole or in part, nor disclose the contents of the same without the written consent of Mæ.

Notes:

1. Measurements are based on metric system.
2. All levels are in meters to Ordnance Datum Newlyn (ODN) unless noted otherwise.
3. Do not scale off the drawing and CAD file.
4. All shown figure dimensions are to be followed.
5. Do not use for construction unless expressly permitted.
6. This drawing should be used in conjunction with the following documents:
 - a. Contractor should verify all conditions, levels and dimensions on site.
 - b. Contractor should be aware of any variations from dimensions before construction and/or fabrication.
7. Any discrepancies on this drawing should be reported to Maf before construction commences.
8. Drawings to be read in conjunction with all relevant documents, which include but are not exhaustive - MEP, Structures, short/photographic drawings and other relevant documents.
9. This drawing may contain colour data. Please refer to original electronic drawing.
10. These are architectural drawings only. Refer to consultant drawings for further information.
11. All buildings to be measured on site and confirmed by contractor.
12. Also refer to accompanying Schedules and Drawings.

[illegible]

OLIVER
PARTINGTON

12C Peckham Hill St · London · SE15 6BN
+44 (0)7950007464
olirobertpartington@gmail.com


CLIENT
Denise Spreag & Phil Peters

PROJECT NAME
Belsize Park Mews

PROJECT NO. 005	STAGE 4
---------------------------	-------------------

DRAWING NAME
Elevations

SCALE 1:50 @ A3		DATE 06/09/2021
DRAWN BY OP	CHECKED BY	REV / STATUS Planning FOR INFORMATION

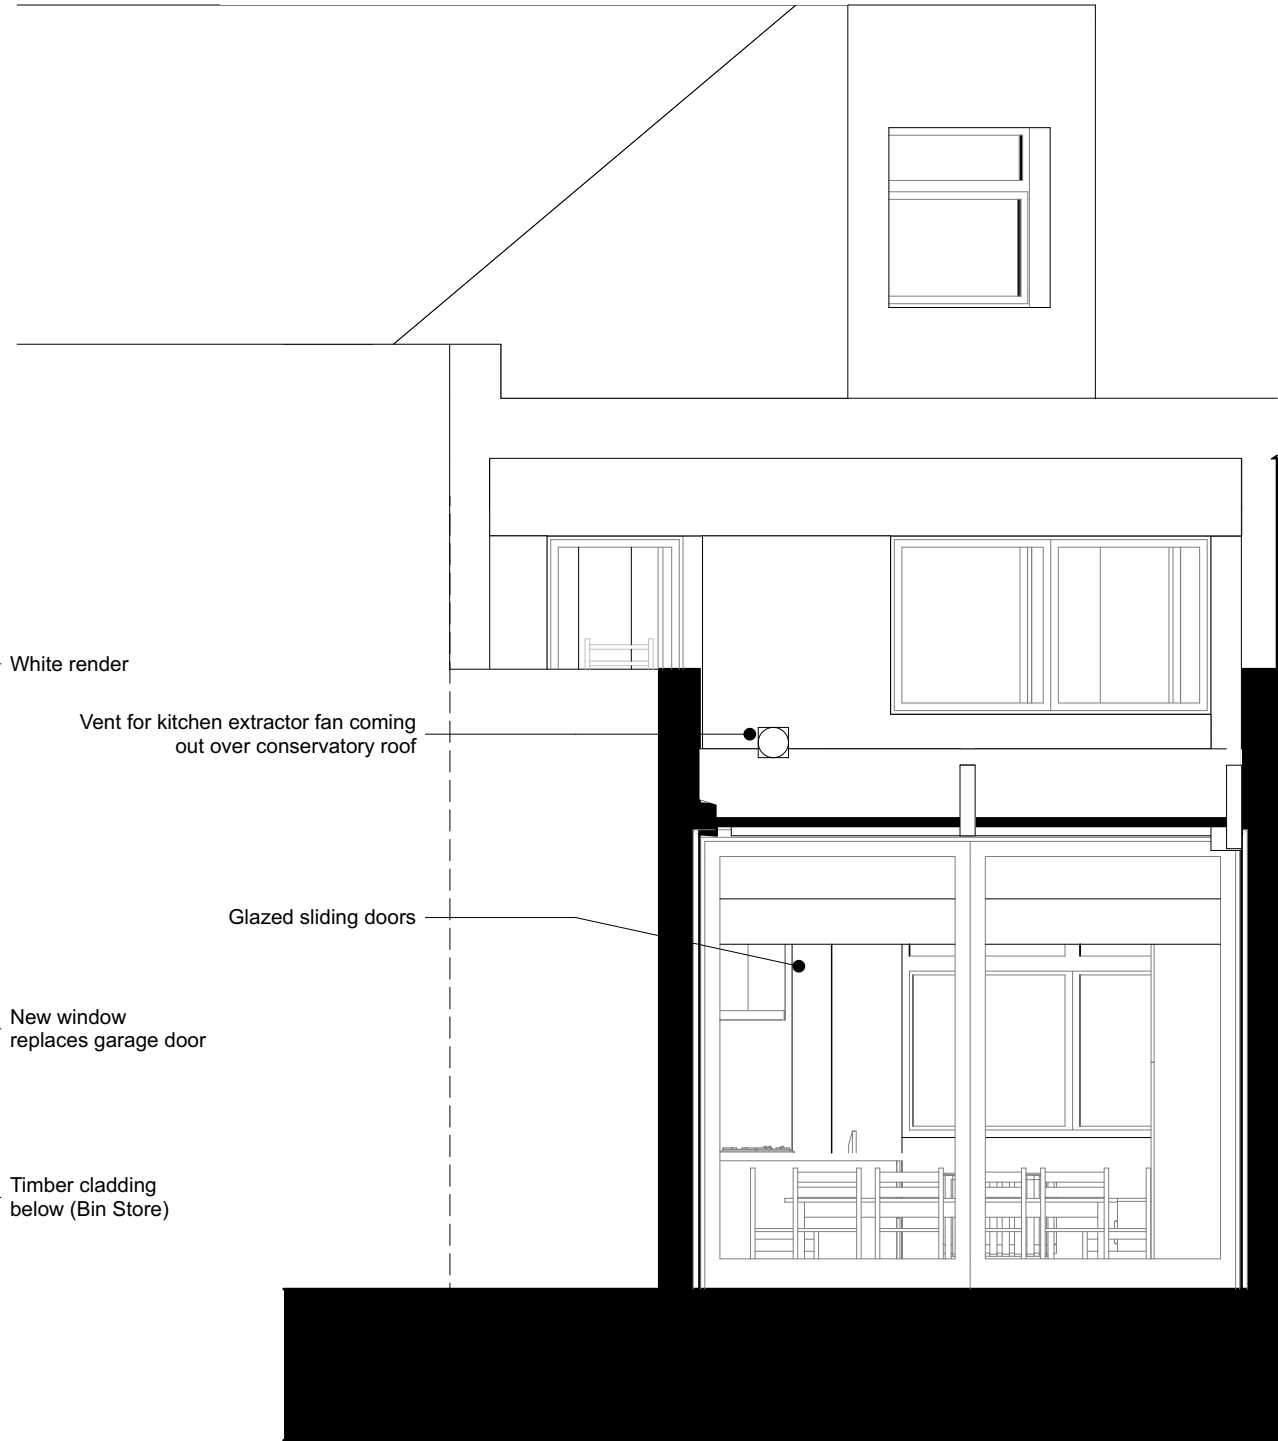

1:50

1:50