


PROPOSED

47 Highgate West Hill, London N6 6DB

P 01

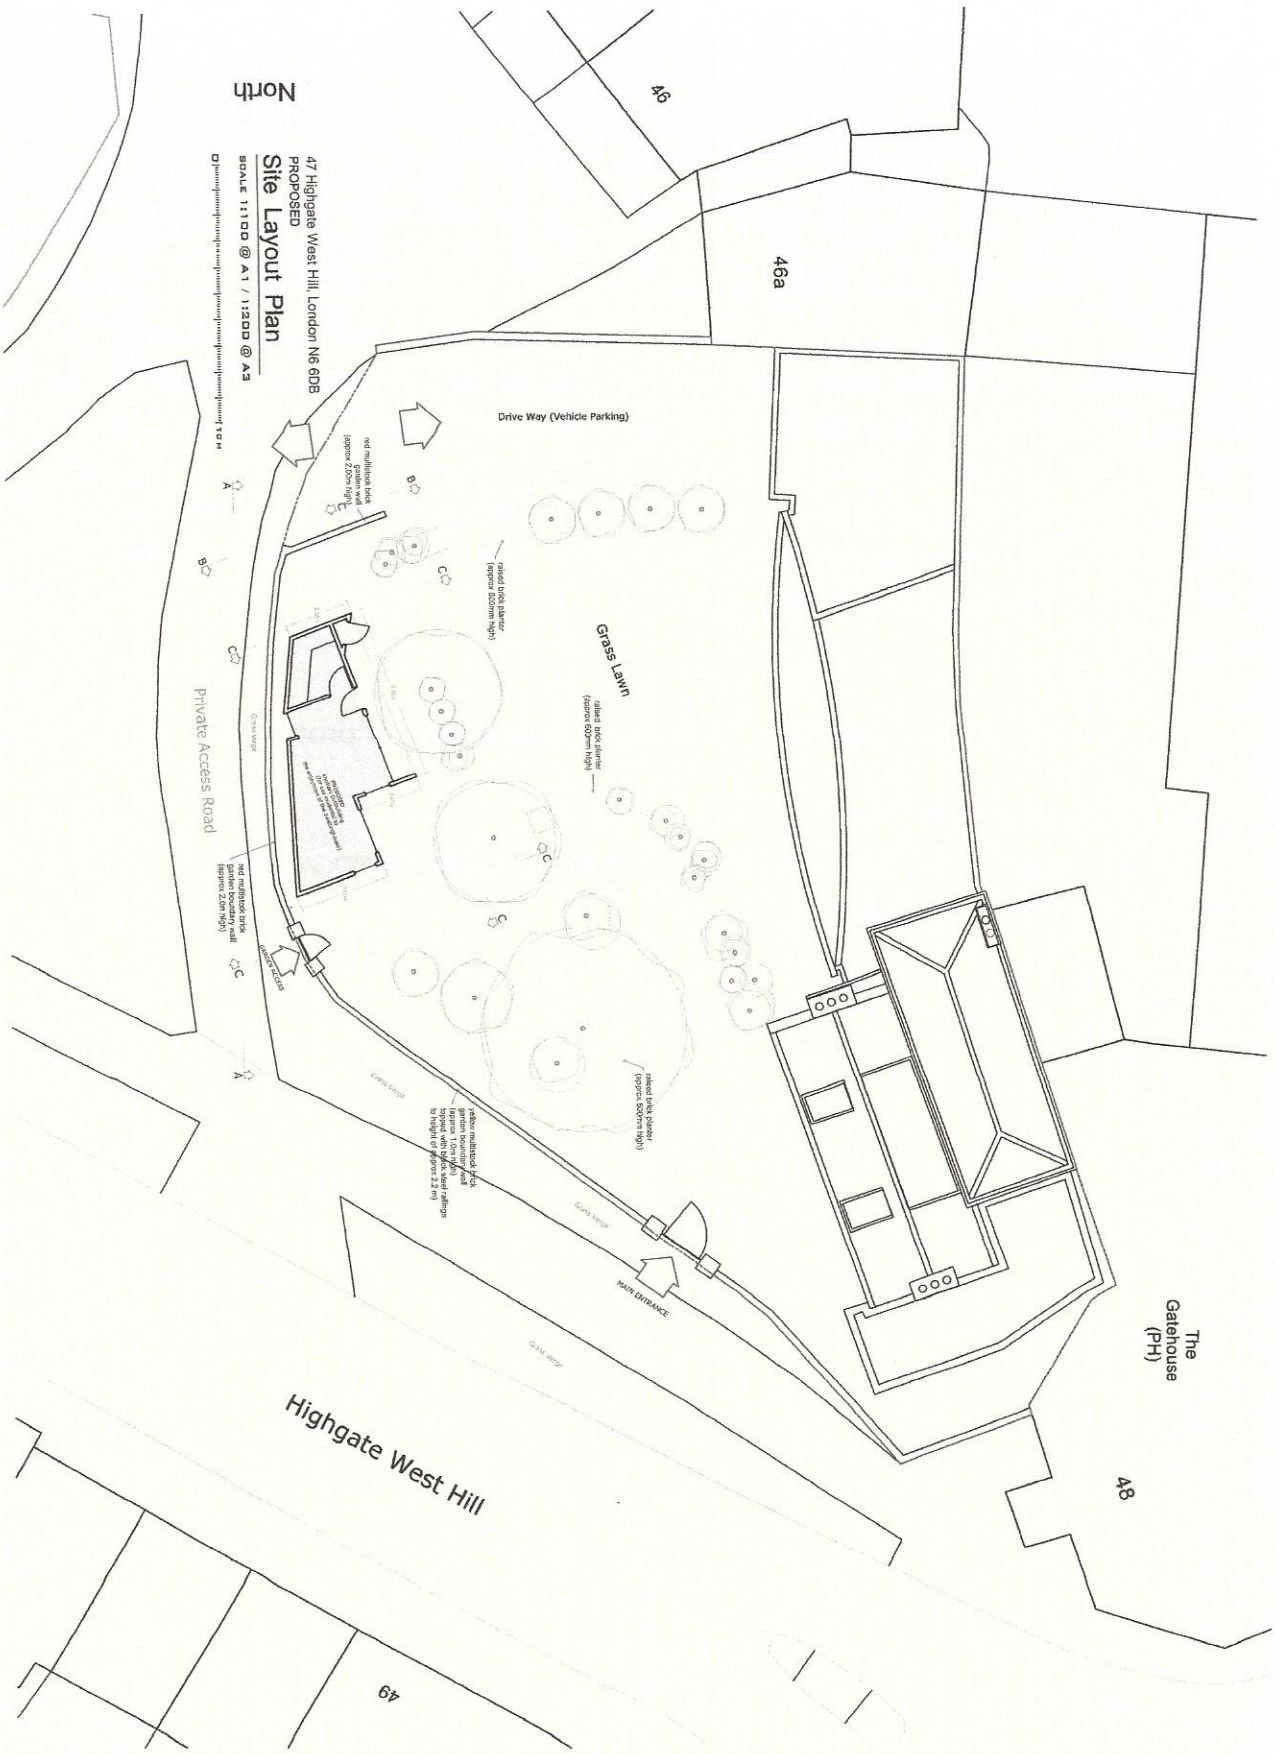

2021/0540/P

47 Highgate West Hill, London N6 6DB  
 PROPOSED  
 Site Layout Plan  
 SCALE 1:1000 @ A1 / 1:2000 @ A3

© 2021 studio:08 architecture + planning ltd

studio : 08  
 architecture + planning

Notes :

This drawing is intended as an informational guide only. It is not a contract document. The drawing has been produced using OS data only. The contractor is subject to further details and any changes to the drawing shall be the responsibility of the contractor. The contractor shall be responsible for obtaining all necessary planning and building regulations. All dimensions to be prior to the commencement of work and any omissions referred to by Architect / Engineer / Quantity Surveyor shall be the responsibility of the contractor.

The copyright of this drawing is the property of Studio:08 architecture + planning ltd. All rights reserved. No part of this drawing may be reproduced without the written consent of the architect. This drawing is a professional document and shall remain confidential.

NB: If a hard copy of this drawing is to be printed, a further scale of 1:500 may be used. The original scale has been reproduced accurately. Visual scale on the drawing.



Site Location Plan 1:1

Rev	Issue	Date
2080.P.01	Revision	
Scale :	Date :	
1:200 @ A3	01.02.2	

Project Title:  
 47 Highgate West Hill  
 London N6 6DB

Drawing Title:  
 PROPOSED Site Layout

7-441/07838  
 2.10.2021

Studio:08 architecture + planning  
 2.10.2021

