


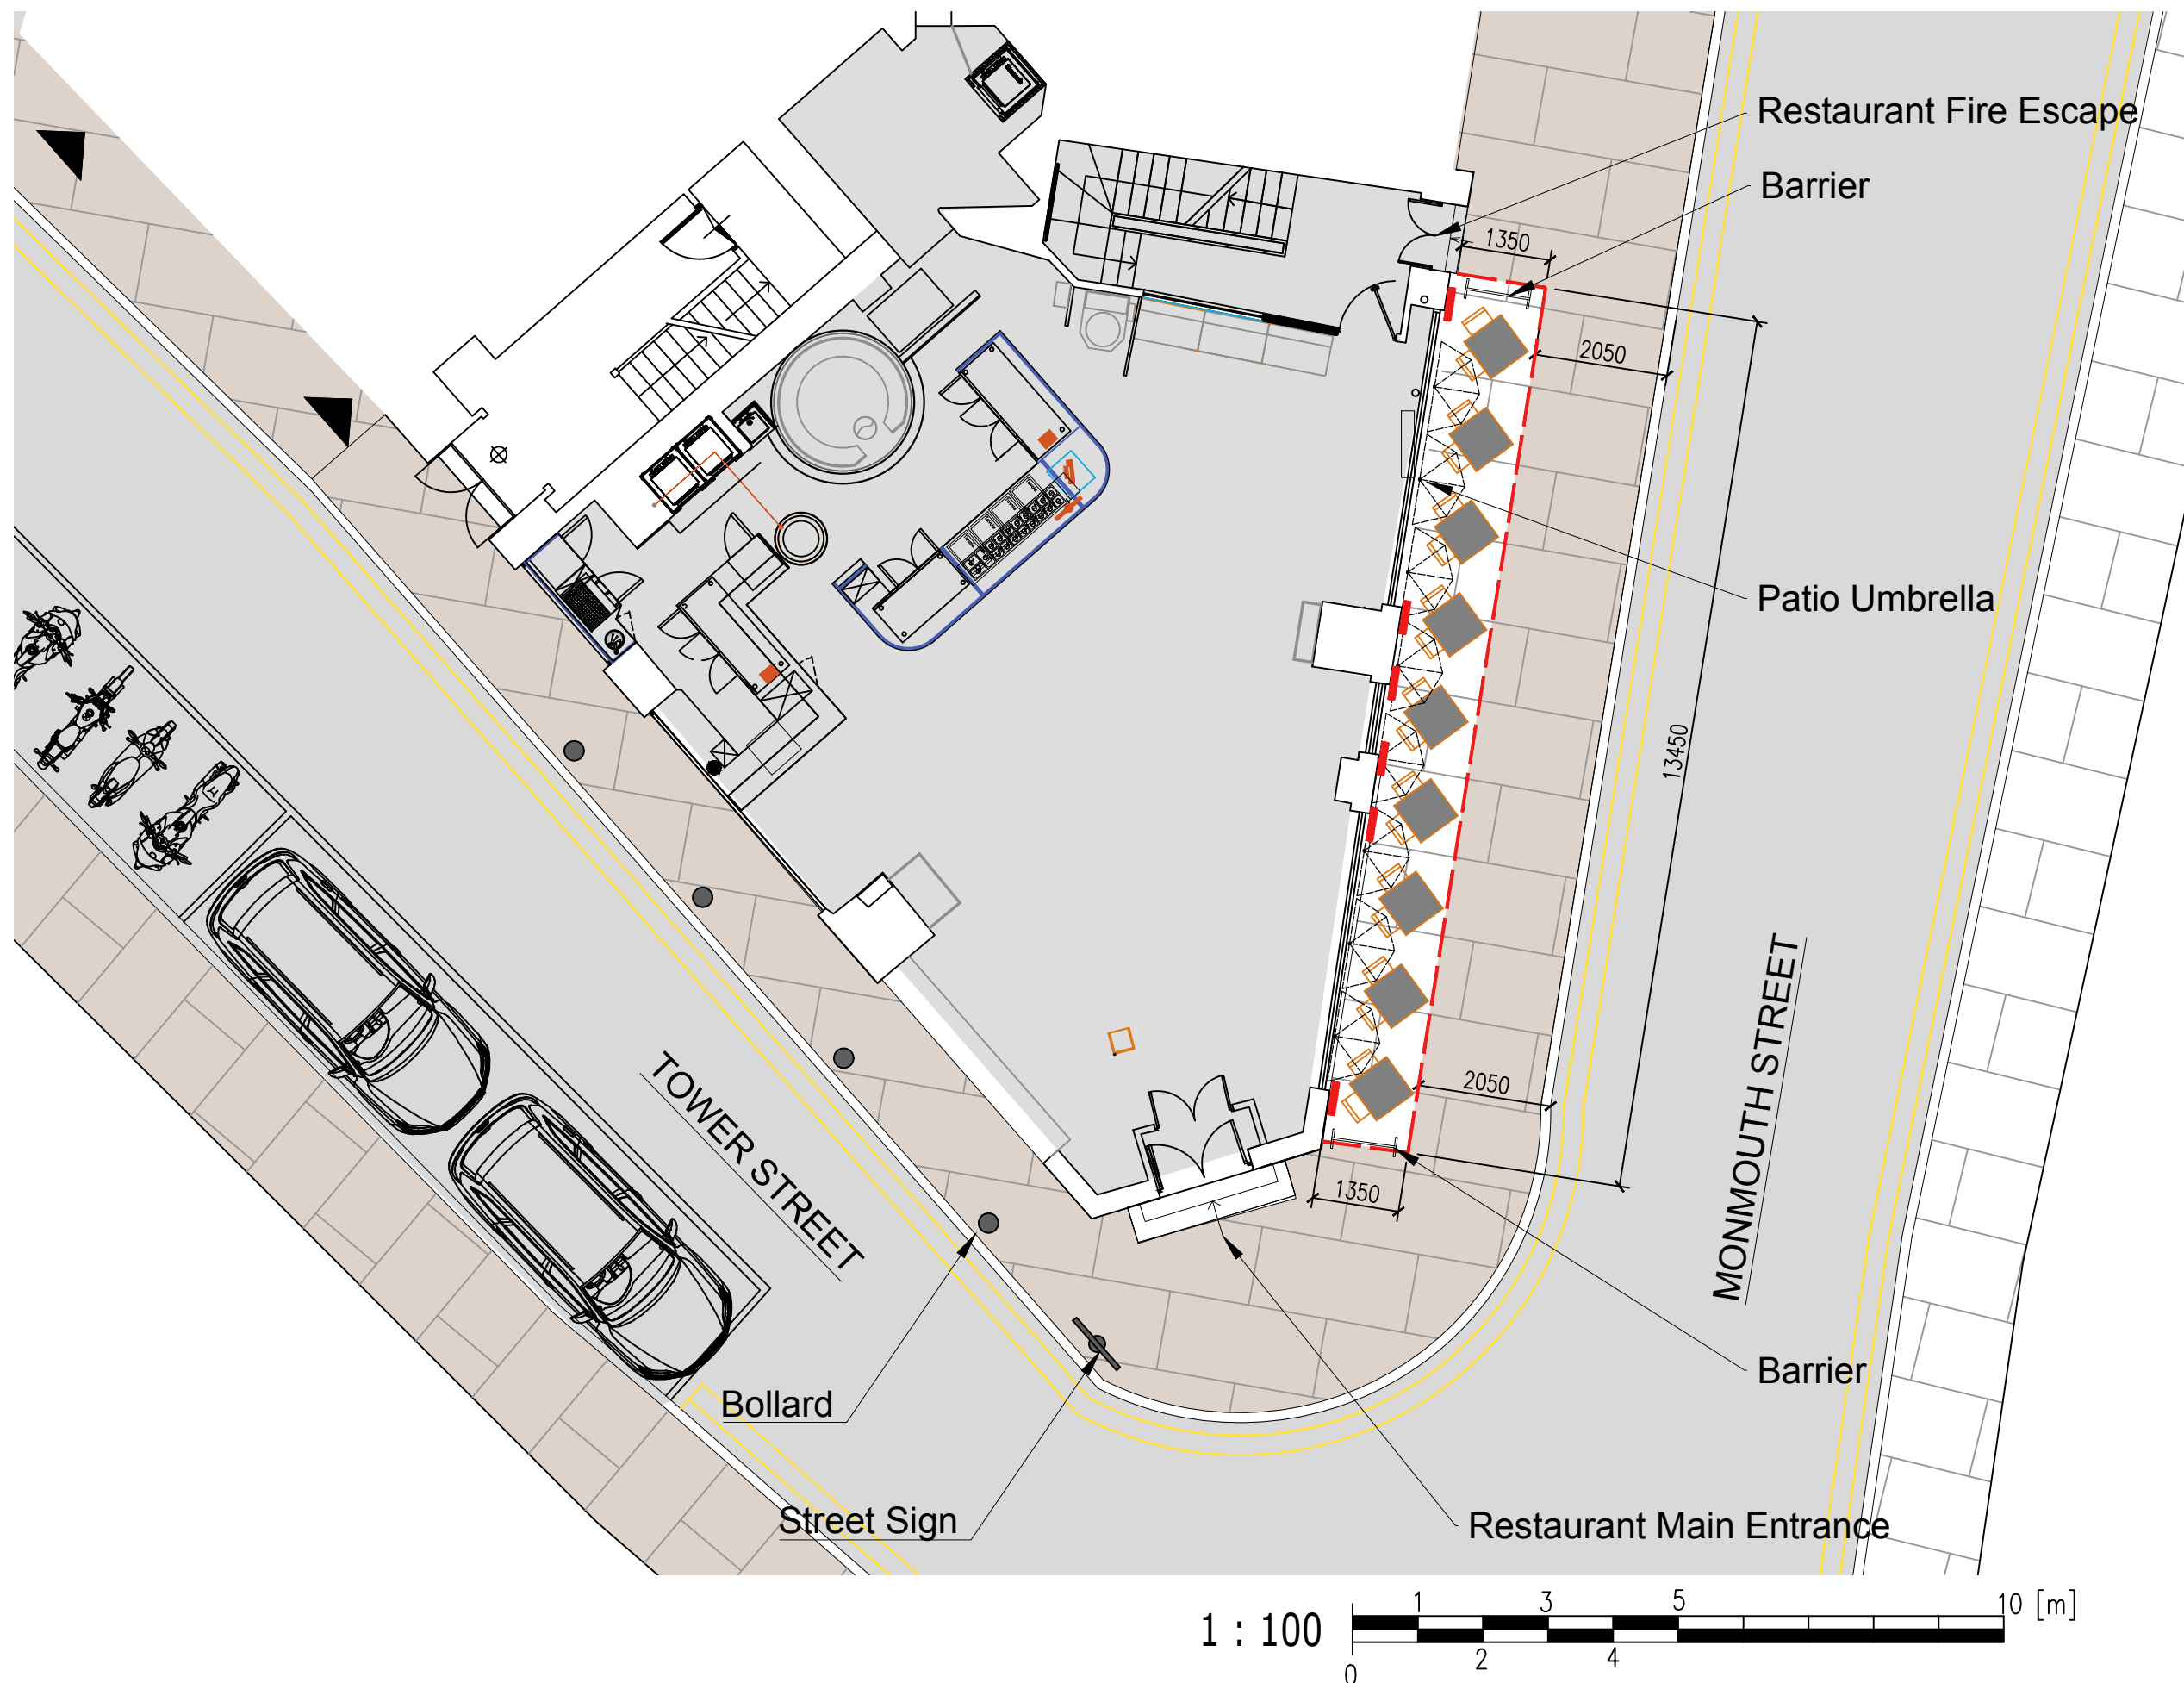

 Tables 700x700mm
800mm high
Chair 450x450mm

 Rope barrier
1200mm wide
1000mm high

 Foldable Patio
Umbrella 1400mm
wide
1900mm high

 Electric Heater
Size: Length: 96cm/
37.8" - Height: 12cm/
4.7" - Depth: 12cm/ 4.7"

**9 TABLES
18 CHAIRS
8 UMBRELLAS
2 BARRIERS**

Project

**PROPOSED
EXTERNAL SEATING AREA**

**ROSSOPOMODORO
COVENT GARDEN**

**Redvesev Limited
t/a
ROSSOPOMODORO**

Project
50-52 MONMOUTH STREET

Drw by: AM	Ck by:	Sheet R0321 PL101
Date 27.08.2021		
Scale 1:100@A3		