
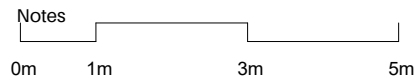


HAMPSTEAD HIGH ST.

ORIEL PLACE (PEDESTRIAN ROUTE)

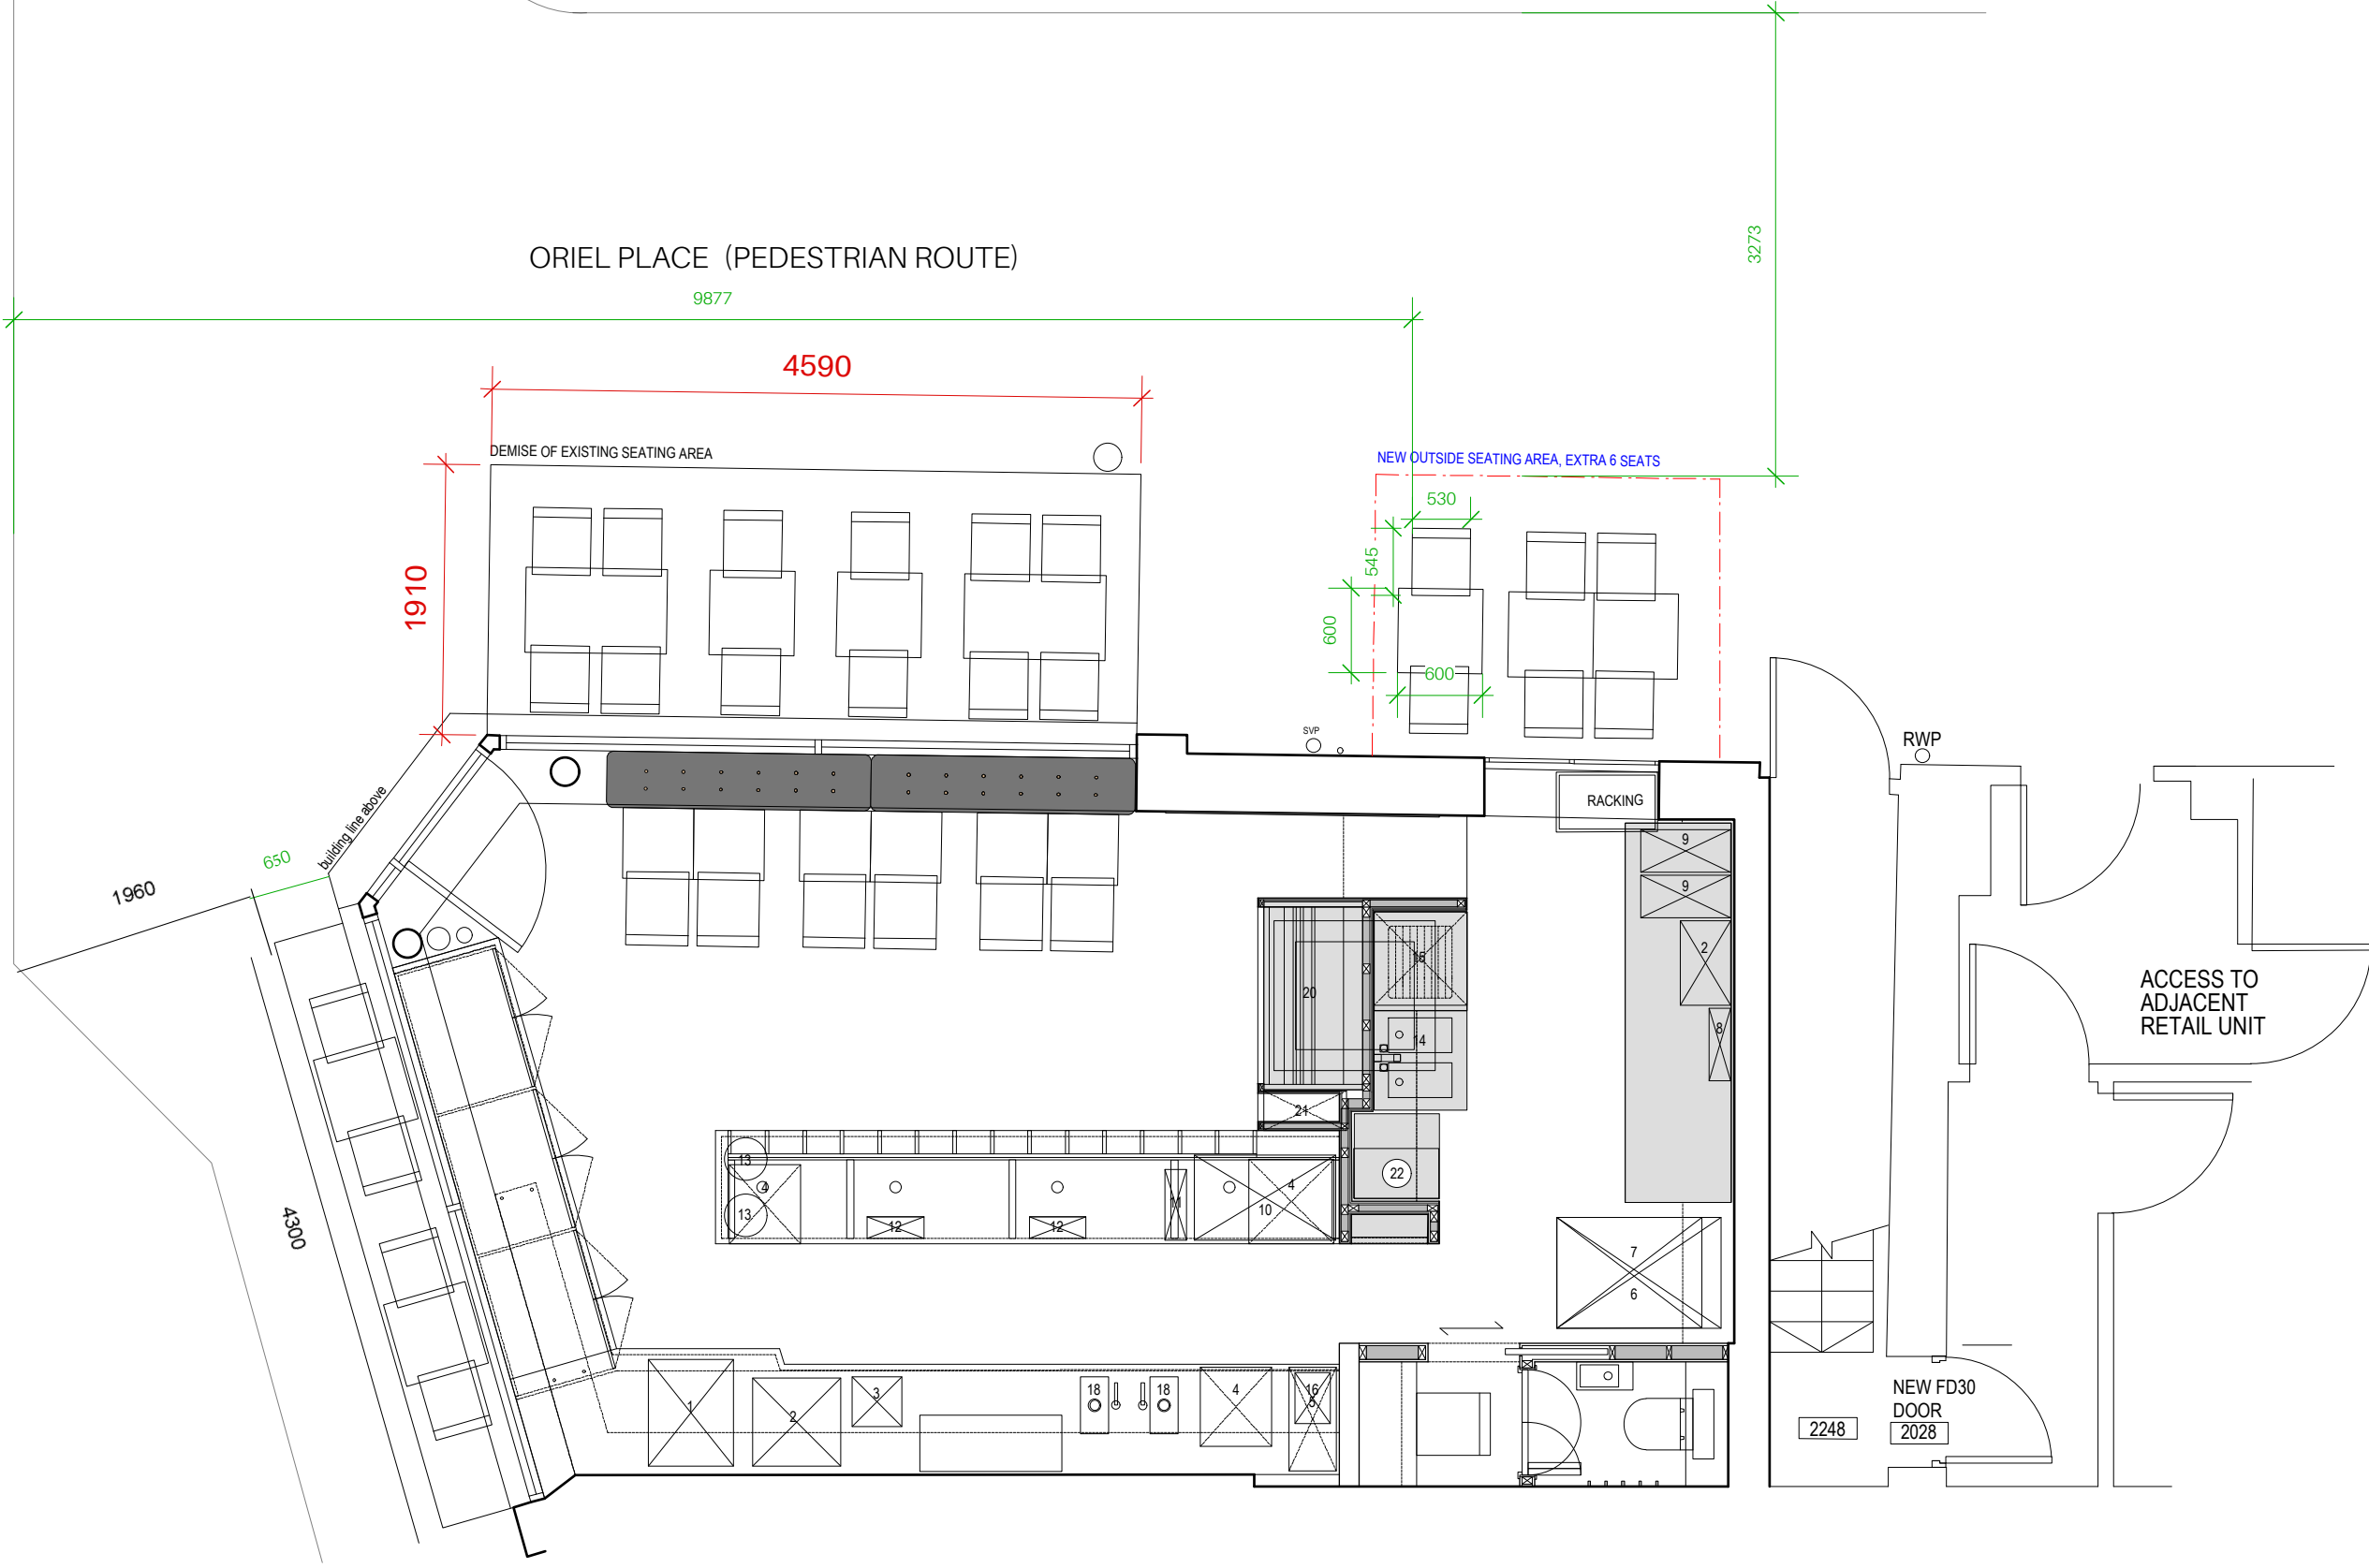


Notes

0m 1m 3m 5m

Project Hampstead Gail's			
Drawing External Seating			
Job Number 14008	Drawing Number 1100	Rev B	
Drawn RF	Date 24.05.18	Status Planning	Scale @ A3 1: 100

Do not scale from this drawing. All dimensions are to be checked on site. This drawing is to be read in conjunction with all consultants information.

REV	DATE	DESCRIPTION	BY	CHK



Holland Harvey Architects
Unit 1.4
1-5 Vyner Street
London E2 9DG
hello@hollandharvey.com
+44 203 327 0340

Client
Gail's