

Camden Council
Development Management
Camden Town Hall Extension
Argyle Street
London
WC1H 8EQ

FAO Matthew Dempsey

Dear Sirs,

Application number 2018/4491/P - Russell Court, 3-16 Woburn Place London WC1H 0LL


Further to our ongoing discussions in respect of the above application you have requested a schedule to define which window designs are to be approved with reference to each of the main building elevations.

The schedule set out on the attached sheet should be read in conjunction with the attached plan showing the relevant elevations. The drawing numbers relate to those already lodged with the Council.

We trust this is sufficient to allow you to issue the decision notice.

Should you have any queries please don't hesitate to contact us.

Yours faithfully,




CHRISTOPHER BYWATER Dip Arb FRICS ACIArb
MANAGING DIRECTOR

Email chris@firstcity.co.uk
Mobile 07714 523630

Enc. Schedule of approved windows
Block plan showing elevations referred to

SCHEDULE OF EXISTING AND PROPOSED WINDOW DESIGNS RELATING TO APPLICATION NUMBER 2108/4491/P

Elevation	Name	Windows included	Drawing number existing	Drawing number proposed
Elevation 1	Woburn Place	Bay windows French doors (seventh floor) Standard window (8 casement)	A191-151 A191-152 A191-148	A191-154 A191-153 A191-147
Elevation 2	Corner frontage Woburn Place and Coram Street	No changes proposed	N/A	NA
Elevation 3	Coram Street	Bay windows French doors (seventh floor) Standard window (8 casement) Bay windows	A191-151 A191-152 A191-148 A191-151	A191-154 A191-153 A191-147 A191-154
Elevation 4	Rear of Coram Street	Standard window (8 casement)	A191-148	A191-147
Elevation 5	Rear of Woburn Place	Bay windows	A191-151	A191-154

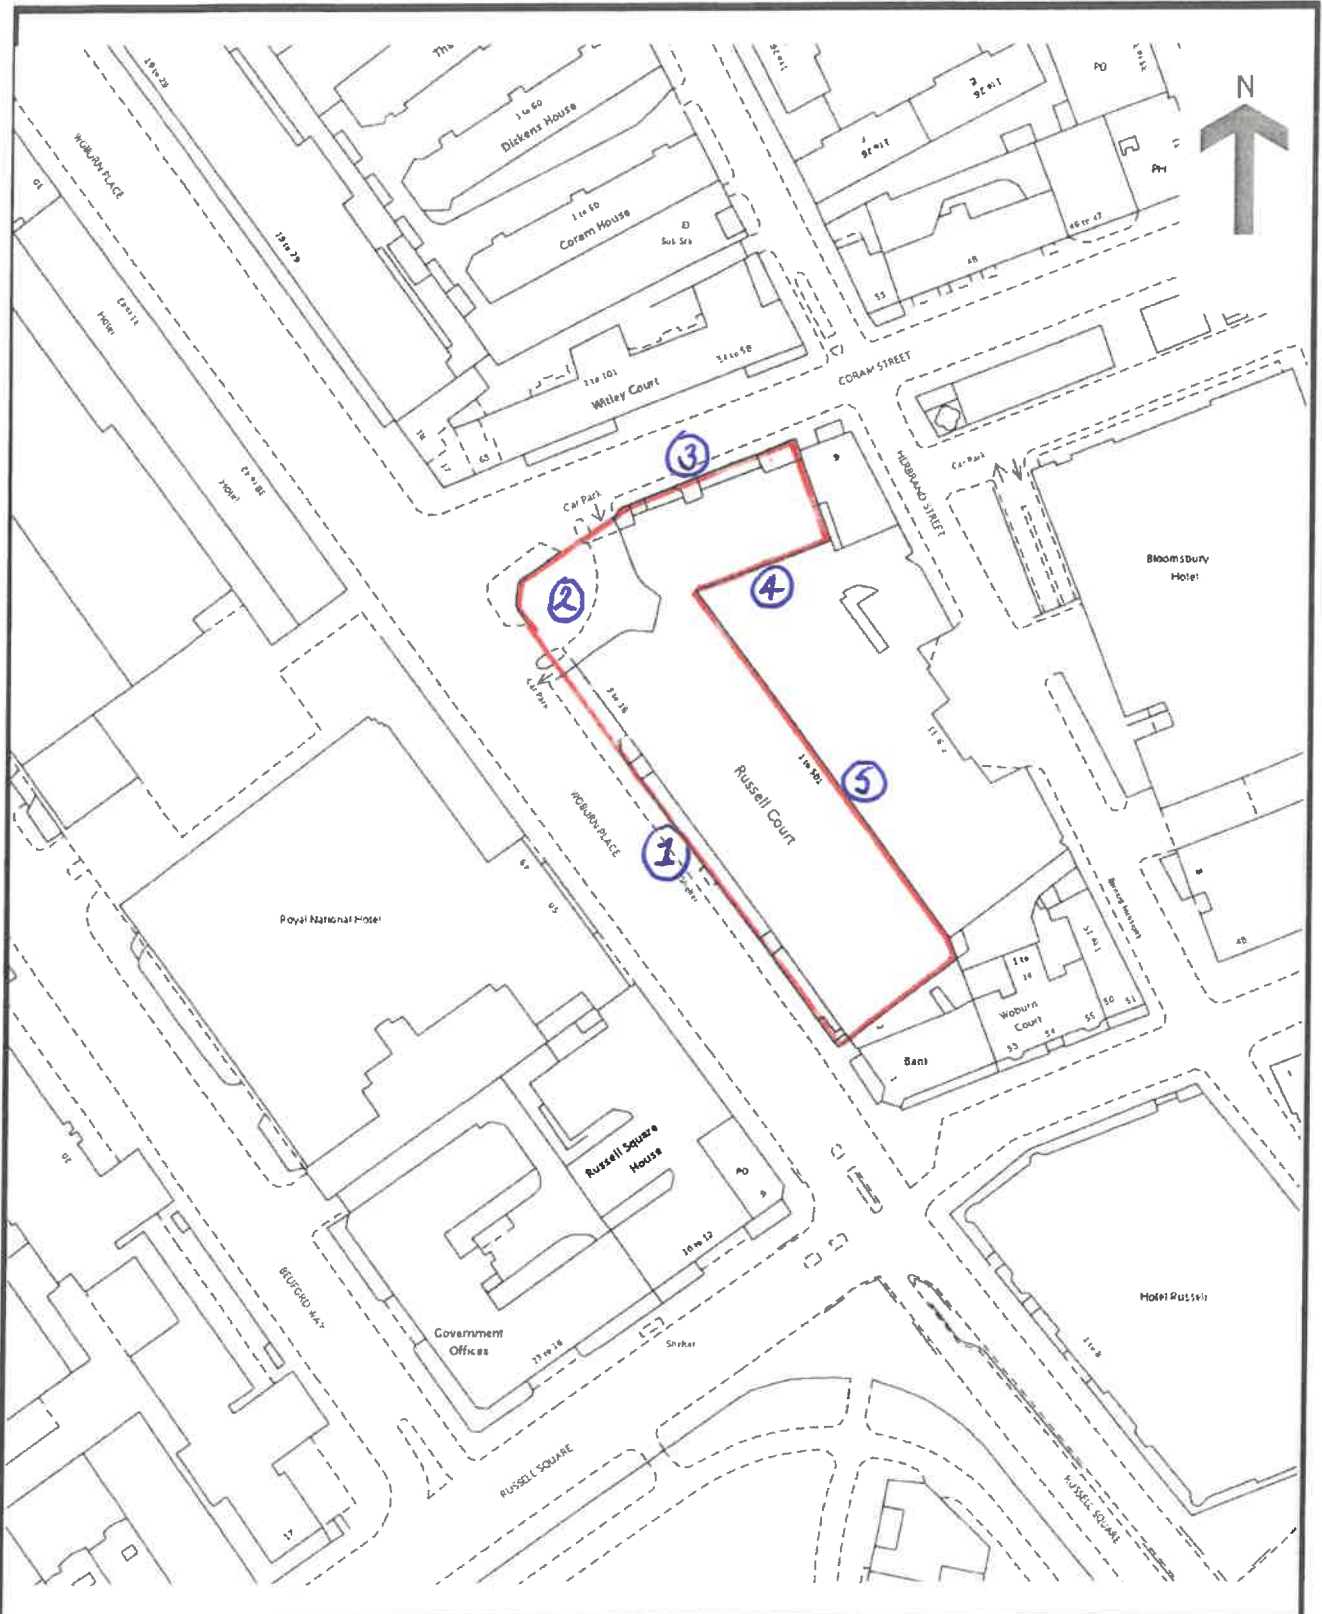

"Reproduced by permission of Geographers' A-Z Map Co. Ltd. Licence No. A1175" "This map is based upon Ordnance Survey maps with the permission of the Controller of Her Majesty's Stationery Office. © Crown Copyright 2013."

Russell Court,
Woburn Place
London
WC1H 0LP



19 WATERLOO ROAD, WOLVERHAMPTON
WEST MIDLANDS, WV1 4DY.
TEL (01902) 710999 FAX (01902) 422856

PLAN No.
FC/1

SCALE:
1:1250

DATE:
September 2018