

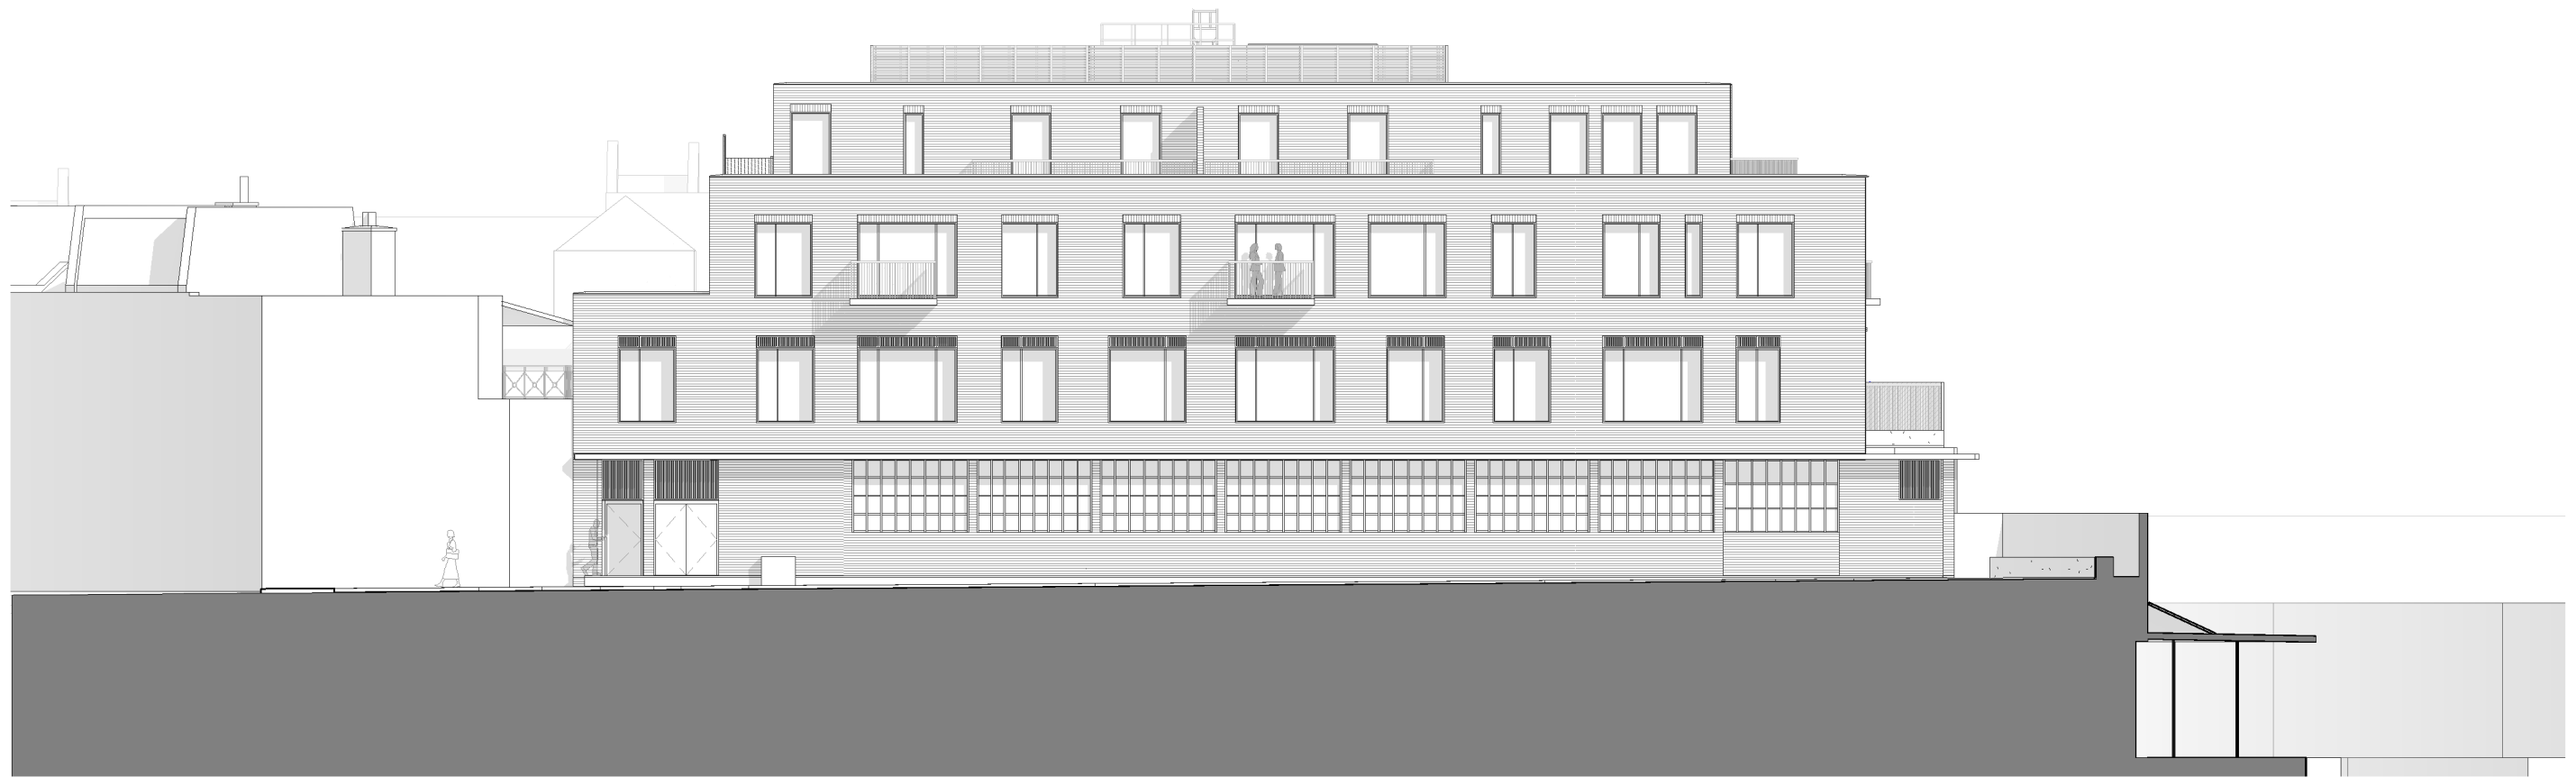


Version	Date	Author	Version Notes
P1	As dwg	As dwg	Initial issue
P2	13.09.21	HC	Omission of terrace to Flat 23

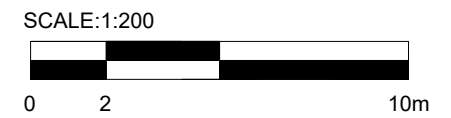

1 Proposed - Field Street Elevation  
Scale: 1 : 200

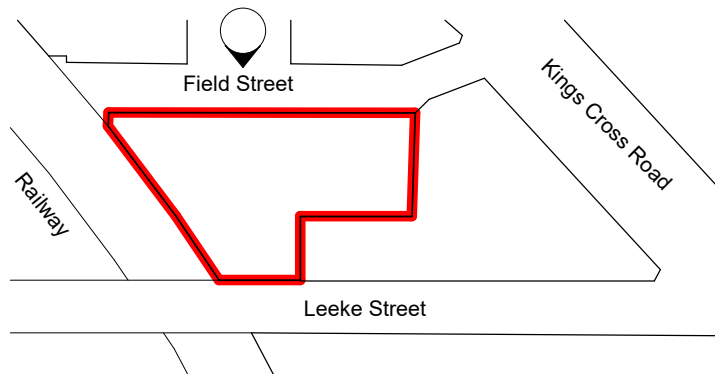

status **PLANNING**

Orbit Architects

project **Field & Leeke Street, WC1X**

title **Schematic Elevation - Proposed - Field Street**

scale	date	author	job no.	dwg no.	ver.
1:200 @A3	02.07.21	HC	<b>1878-</b>	<b>D01-31</b>	<b>P2</b>

DO NOT SCALE FROM THIS DRAWING: Verify all dimensions on site

© Orbit Architects 83 Blackfriars Road, London SE1 8HA L020 7593 3380 www.orbitarchitects.com e.info@orbitarchitects.com