



Version	Date	Author	Version Notes
P1	As dwg	As dwg	Initial issue
P2	13.09.21	HC	Omission of terrace to Flat 23

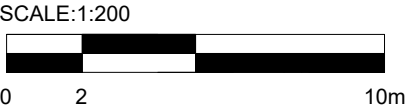

1 Proposed - Leeke Street Elevation
Scale: 1 : 200

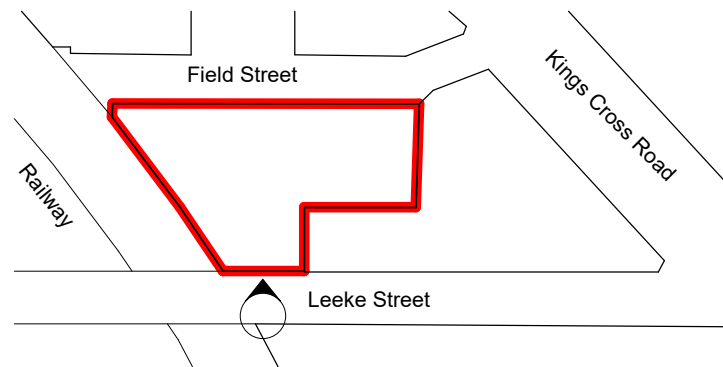

status					PLANNING	
					Orbit Architects	
project					Field & Leeke Street, WC1X	
title					Schematic Elevation - Proposed - Leeke Street	
scale	date	author	job no.	dwg no.	ver.	
1:200 @A3	02.07.21	HC	1878-	D01-32	P2	
DO NOT SCALE FROM THIS DRAWING: Verify all dimensions on site						
© Orbit Architects 83 Blackfriars Road, London SE1 8HA L020 7593 3380 www.orbitarchitects.com e.info@orbitarchitects.com						