


1. Do not scale this drawing.
2. For structural dimensions and details see Structural Engineers' drawings.
3. All dimensions to be checked on site prior to commencement of any works or preparation of any shop drawings.
4. All errors in co-ordinates, levels and dimensions, are to be reported to the Architect.
5. All temporary works to be responsibility of the contractor.
6. This drawing to be read in conjunction with all relevant Architect's drawings and specifications and with other Consultant's Information.

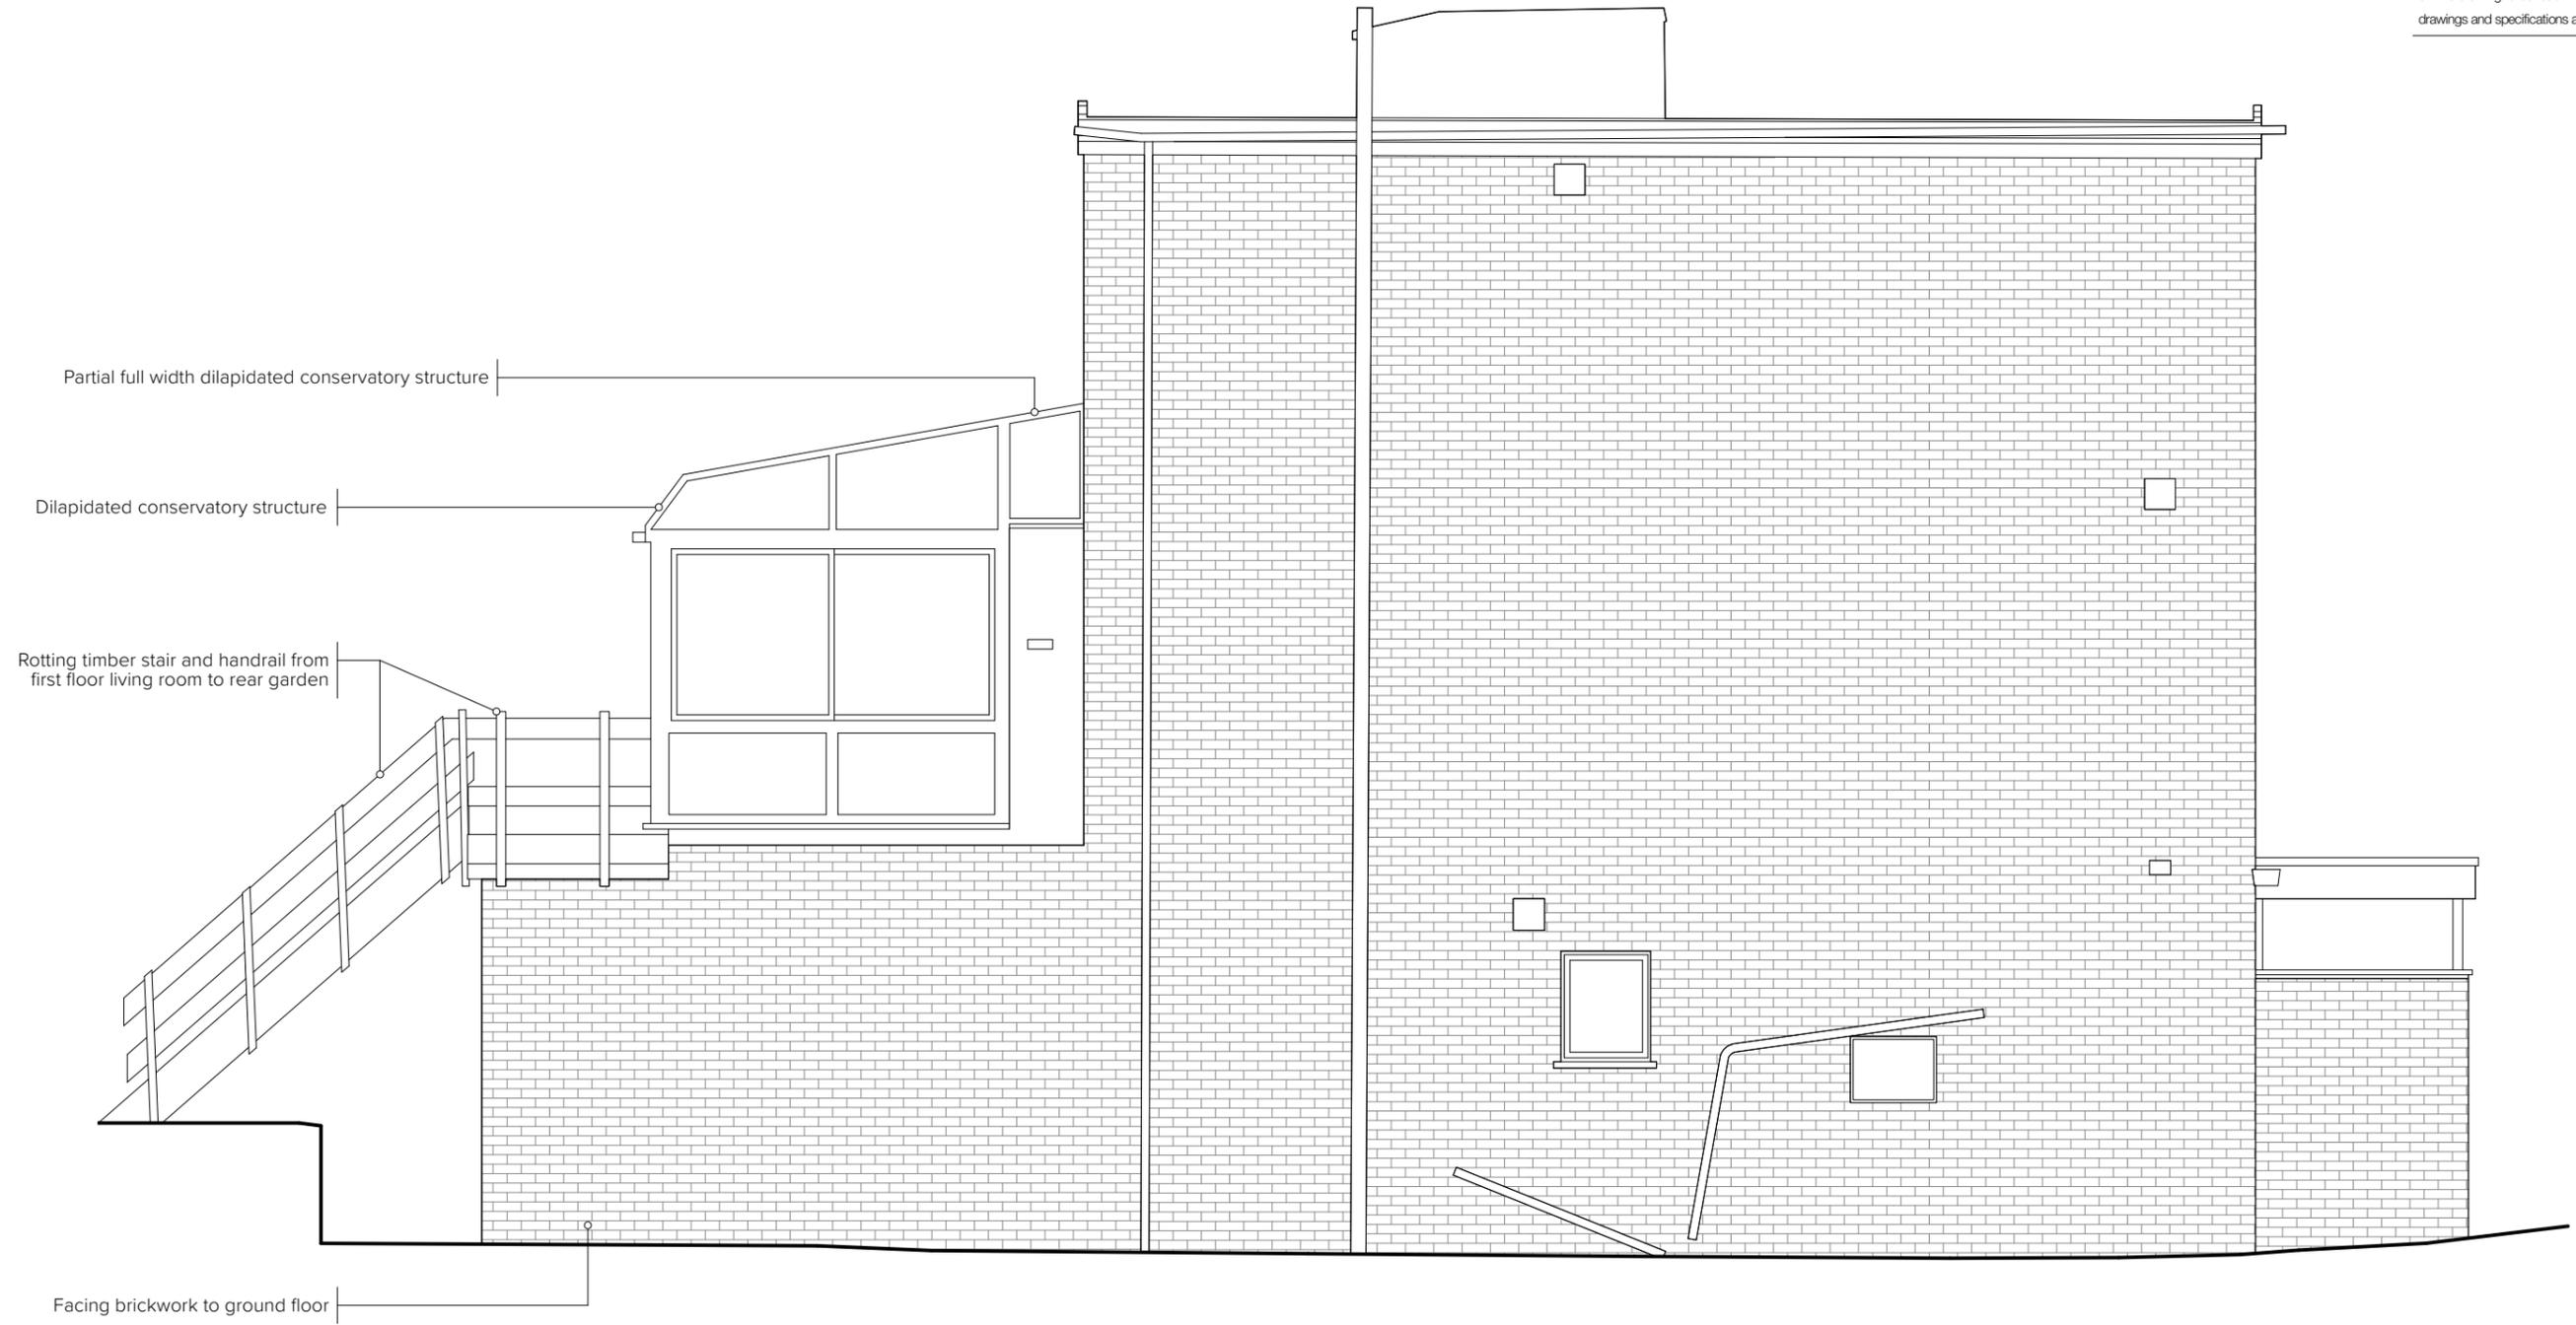

EXISTING  
SIDE ELEVATION (EAST)

0 1.0 2.0 M

**OWA** RIBA CHARTERED PRACTICE  
5 BLENHEIM STREET, LONDON W1  
 INFO@OW-A.CO.UK  
 WWW.OW-A.CO.UK

Site Address	28B Glenilla Road NW3
Project	Alterations and Remodelling
Drawing Title	Existing Side Elevation (East)
Drawing Number	021
Status	PLANNING
Date	31/08/2021
Revision	
Scale	1: 50 @ A3