


1. Do not scale this drawing.
2. For structural dimensions and details see Structural Engineers' drawings.
3. All dimensions to be checked on site prior to commencement of any works or preparation of any shop drawings.
4. All errors in co-ordinates, levels and dimensions, are to be reported to the Architect.
5. All temporary works to be responsibility of the contractor.
6. This drawing to be read in conjunction with all relevant Architect's drawings and specifications and with other Consultant's Information.

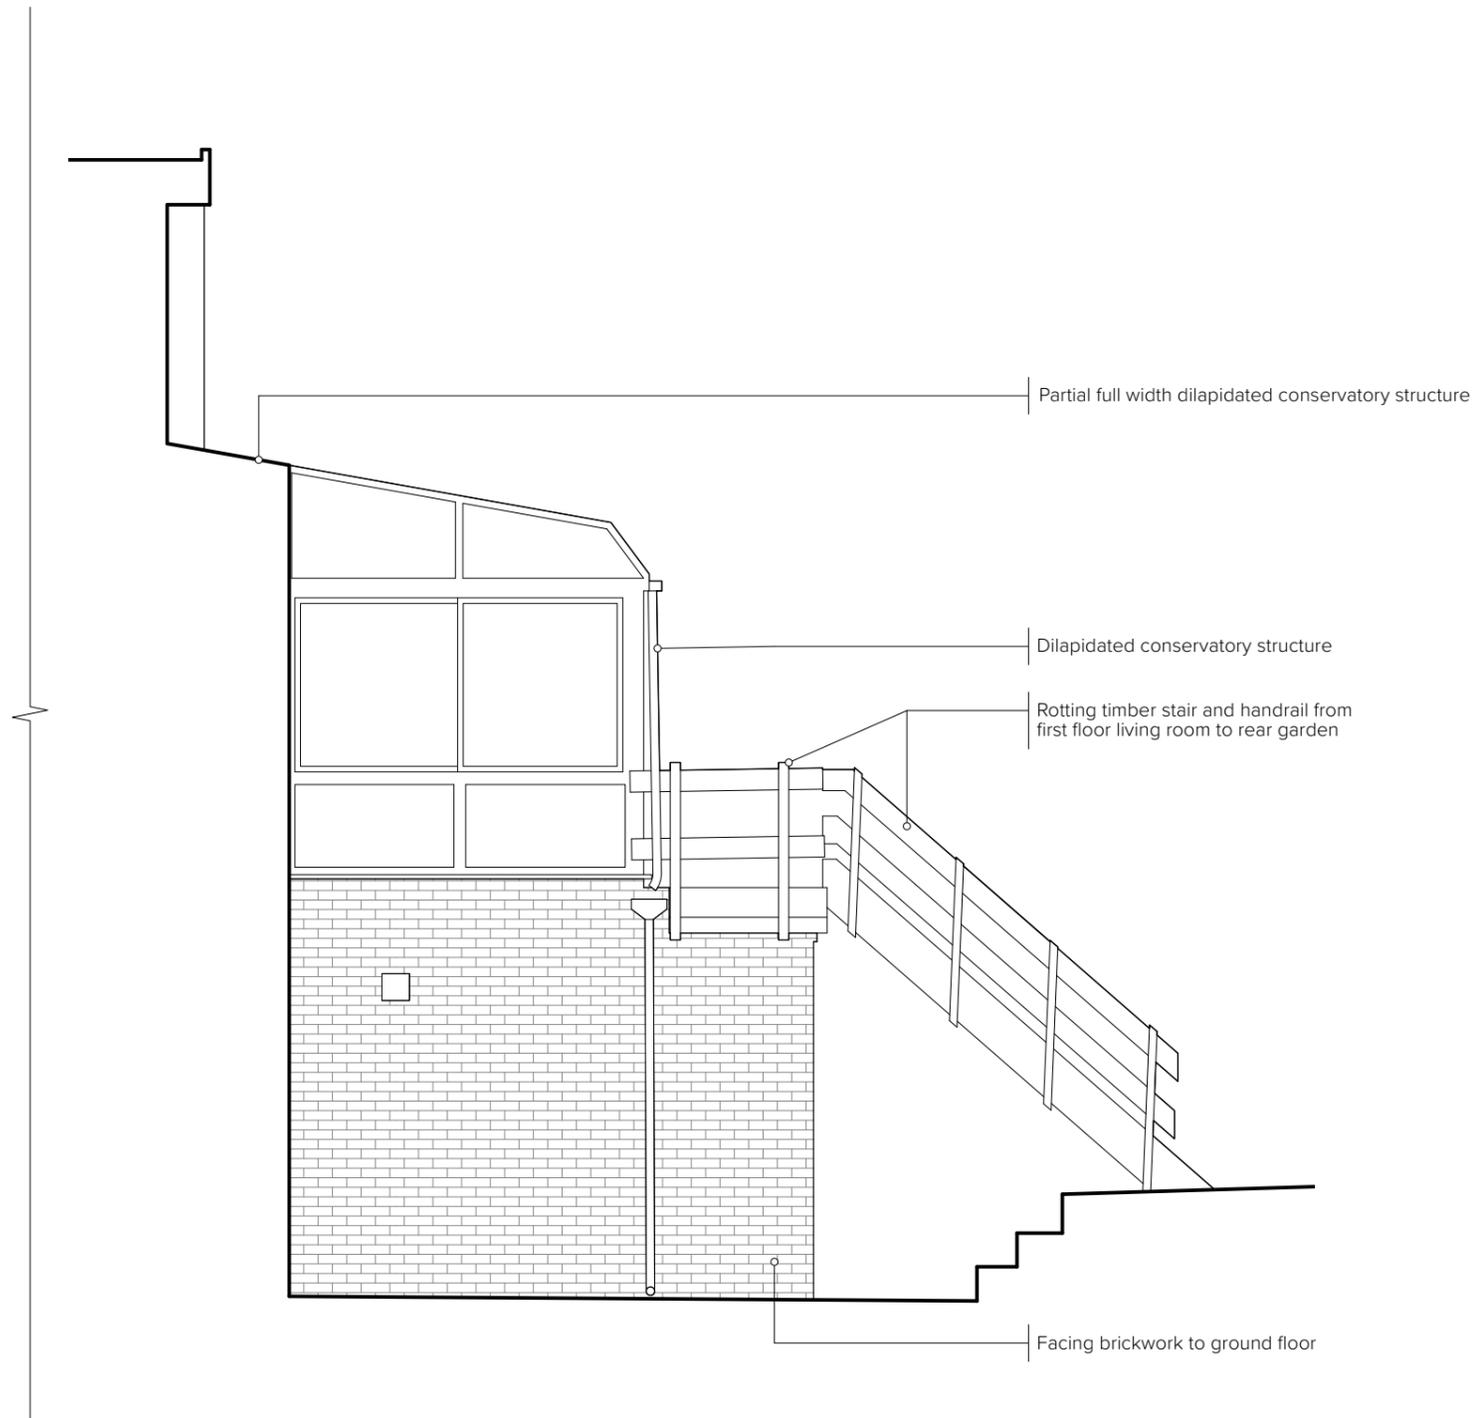

PROPOSED  
SIDE ELEVATION (WEST)

0 1.0 2.0 M

---

**OWA** **RIBA CHARTERED PRACTICE**  
5 BLENHEIM STREET, LONDON W1  
 INFO@OW-A.CO.UK  
 WWW.OW-A.CO.UK

---

Site Address: 28B Glenilla Road NW3

---

Project: Alterations and Remodelling

---

Drawing Title: Existing Side Elevation (West)

---

Drawing Number: 022

---

Status: PLANNING

---

Date: 31/08/2021 Revision: Scale: 1:50 @ A3