
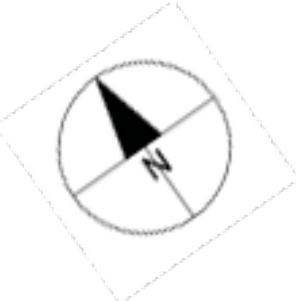


Design - Build - Furnish

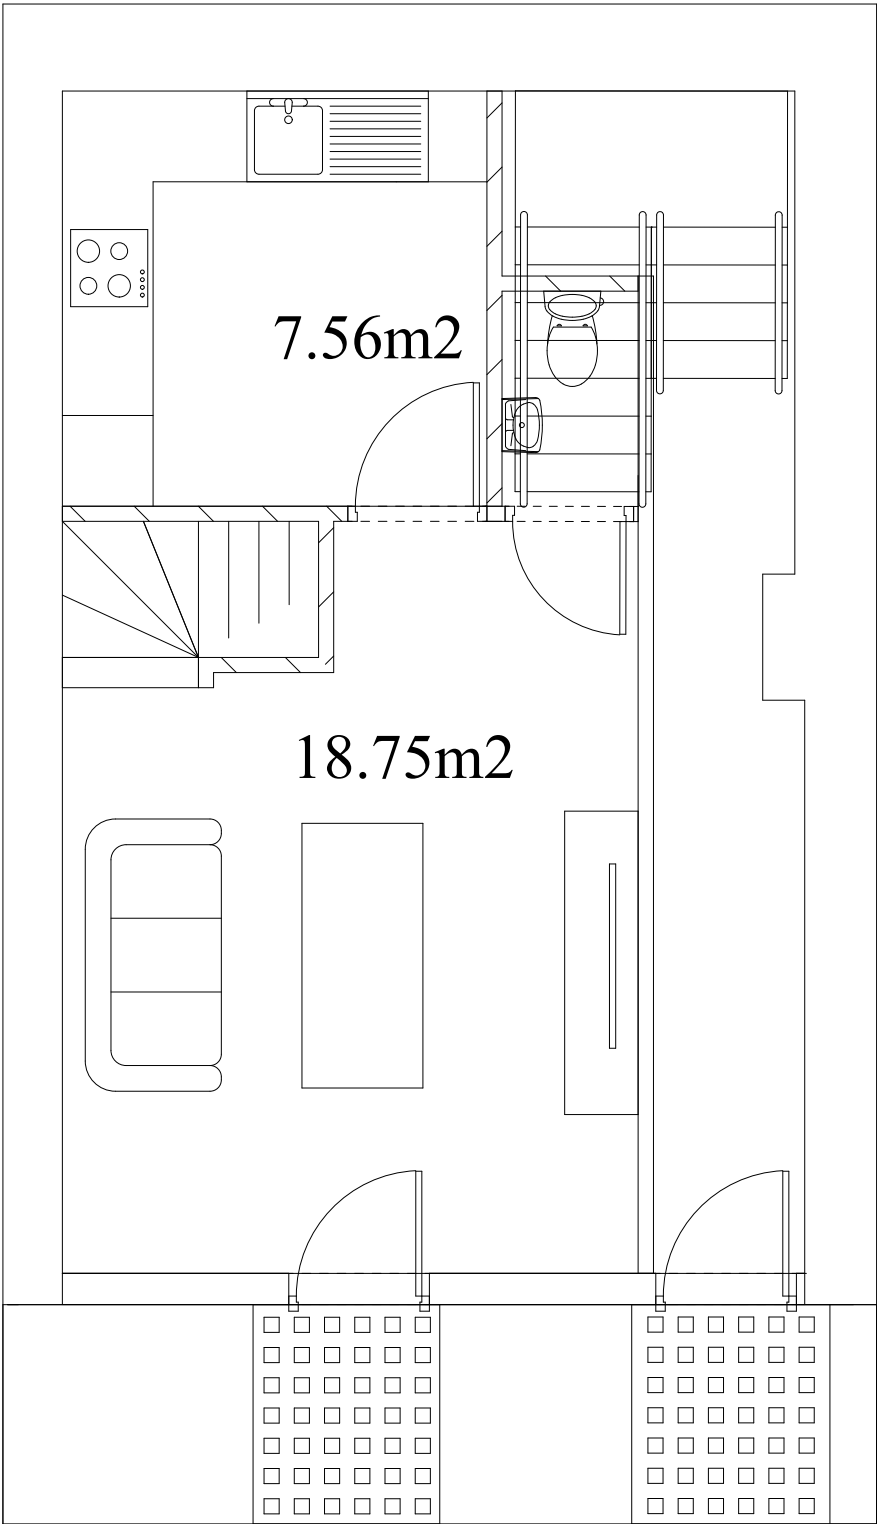

Notes

Unit 1

Project
Renovation Project
112 Cleveland Street
London
W1T 6PA
Mr & Mrs Kumar

Proposed Ground Floor

Drawing No.
19061
17/05/2021
Month Year
Scale
1:50
Drawn by
CS
Checked by
DC

Page Size - A3 1000mm

WWW.EVO-DB.CO.UK