

All aspects of this plan to be strictly adhered to

No Tree to be removed

All trees to be retained and protected

Protective hoarding to be installed prior to main construction phases and to be maintained in place throughout

Hoarding to protect T's 1 & 2

Site hoarding & existing boundary walls to act as protection for trees within adjacent properties

Minimal crown lifting of T1

Site office away from RPA's

Mini piles & floating beam footings to minimise root impact

Storage of chemicals is prohibited near or around the base of trees

Storage of building materials and machinery prohibited on RPA's unless on existing hard-standing

Temporary boarding to be used as ground protection within the RPA's to minimise use of fencing

Washing out of tools and equipment should be done well away from retained trees

All retained trees should be regularly monitored to assess health and potential issues

Arboriculturalist to visit site at regular intervals to check protection measures




Temporary Ground Protection

Hoarding Specification




Common causes of Tree Death

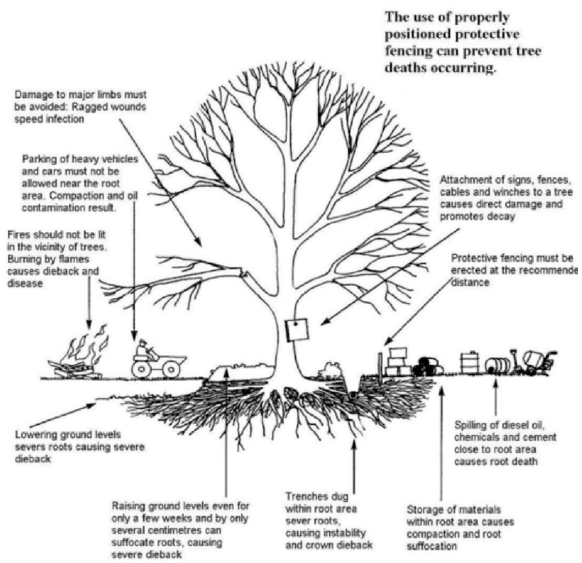

**Tree protection zone**



**Do not remove this fencing**

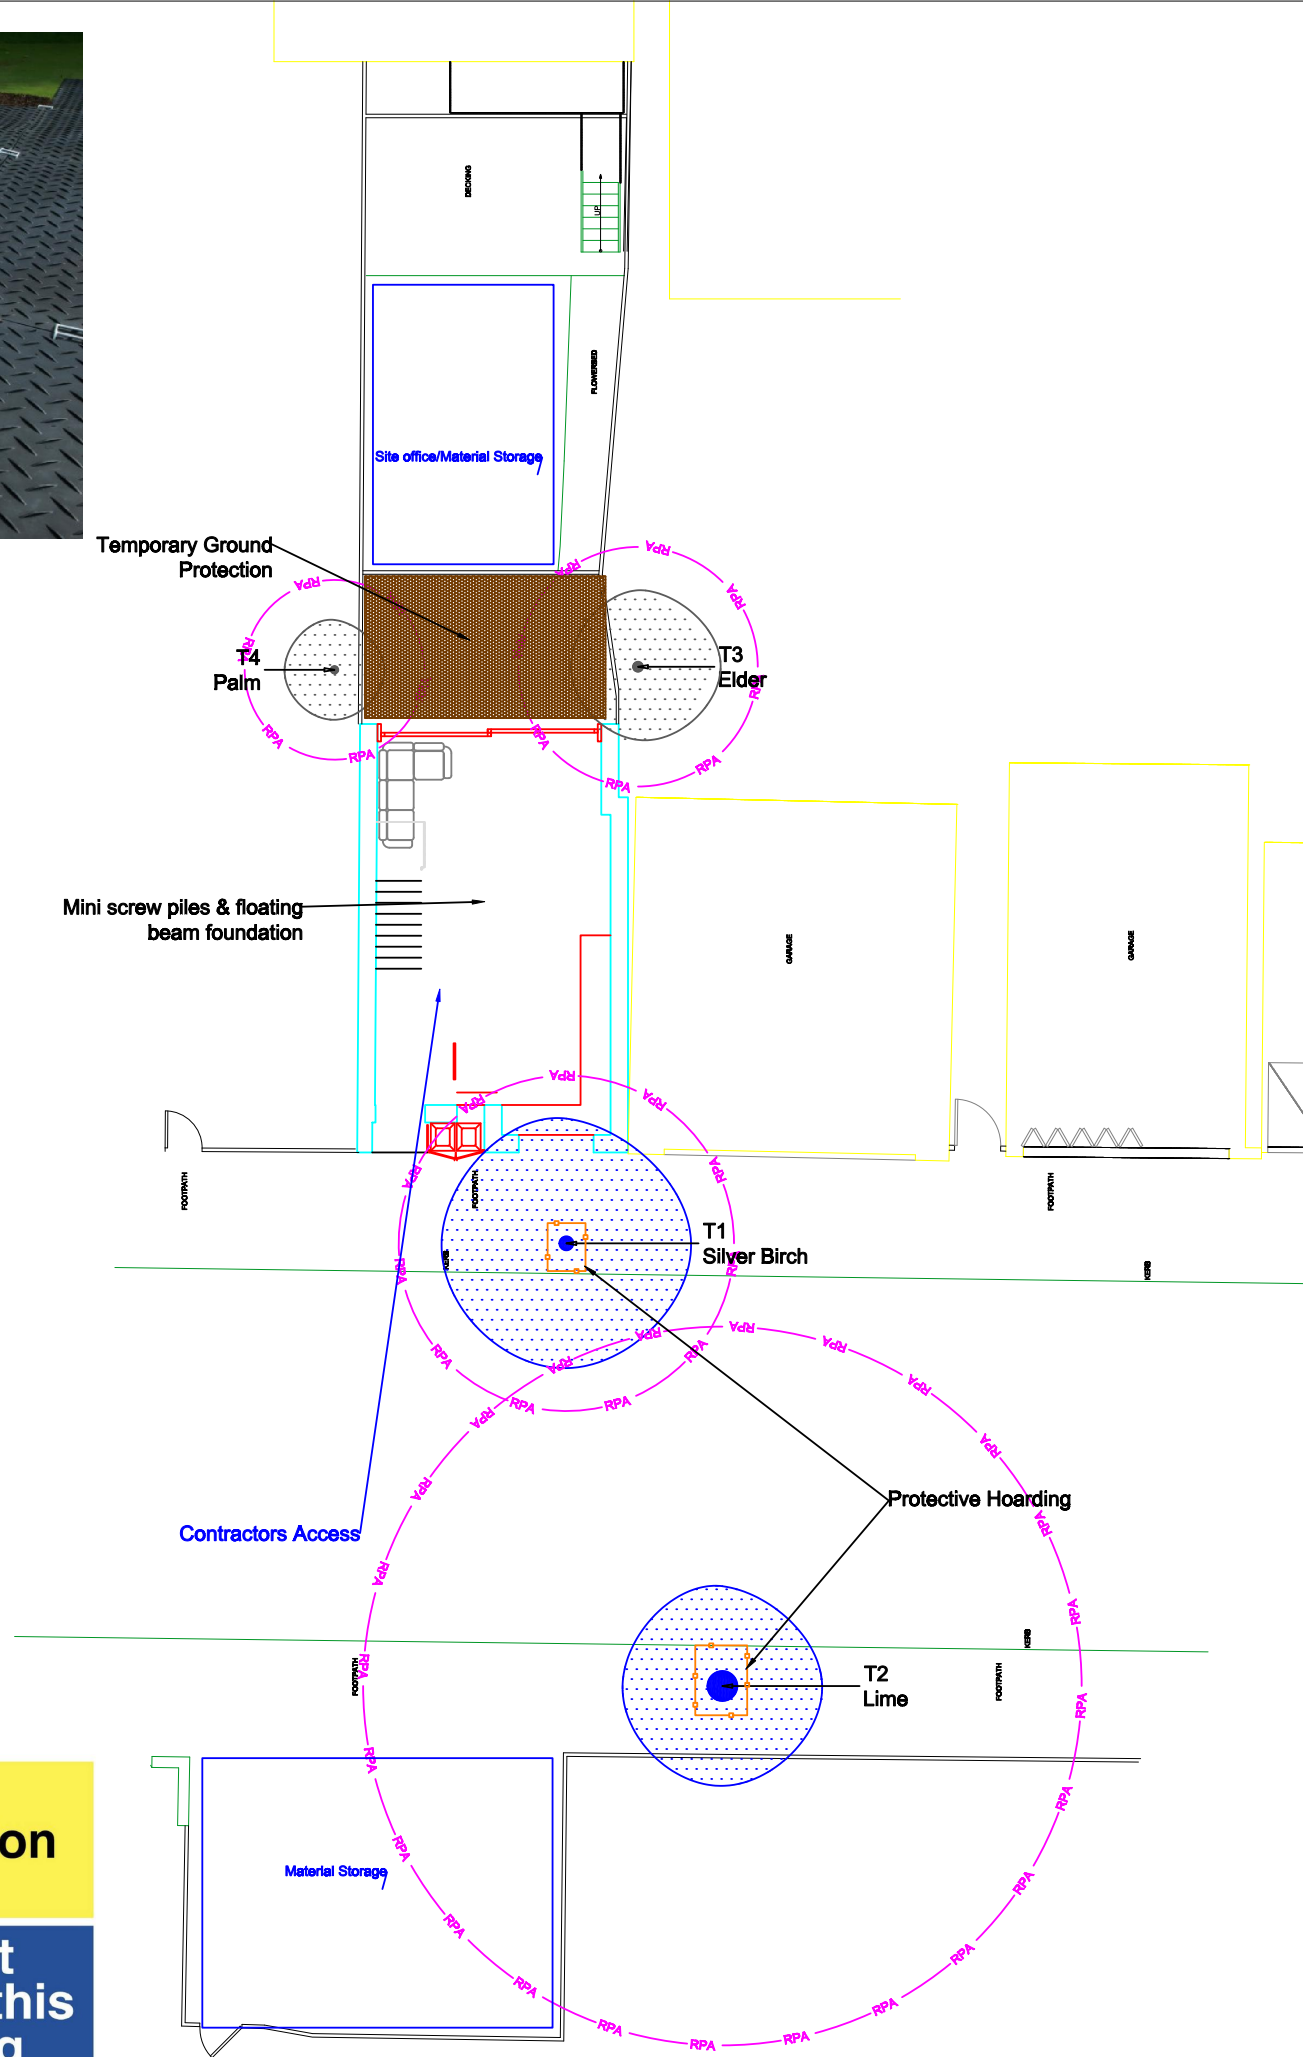

Tree Protection Plan showing surveyed trees & protection measures

Tree to be Retained

- Category A** (Green circle): Trees of high quality with an estimated remaining life expectancy of at least 40 years.
- Category B** (Blue circle): Trees of moderate quality with an estimated remaining expectancy of at least 20 years.
- Category C** (Grey circle): Trees of low quality with an estimated remaining life expectancy of at least 10 years, or a stem diameter below 150mm.

Tree to be Removed

- Category U** (Red circle): Trees in such a condition that they cannot realistically be retained as living trees in the context of the current land use for longer than 10 years.

- Protective Fencing/Hoarding** (Orange dashed line)
- Contractors Access/Office/Material Storage** (Blue solid line)



No.	Revision/Issue	Date
1		
2		

**CENTRAL LONDON**  
**TREE SURVEYS**  
 ARBORICULTURAL CONSULTANTS  
 Celebrating 25 Yrs  
 info@central-londontreesurveys.com  
 Tel: 0800 6891746

Project Name and Address  
**12 SARRE ROAD,  
 LONDON, NW2 3SL**

Project No <b>20052</b>	Sheet 1 of 1
Date <b>2020-09-01 08:25:16</b>	
Scale 1 to 150 at A3	