


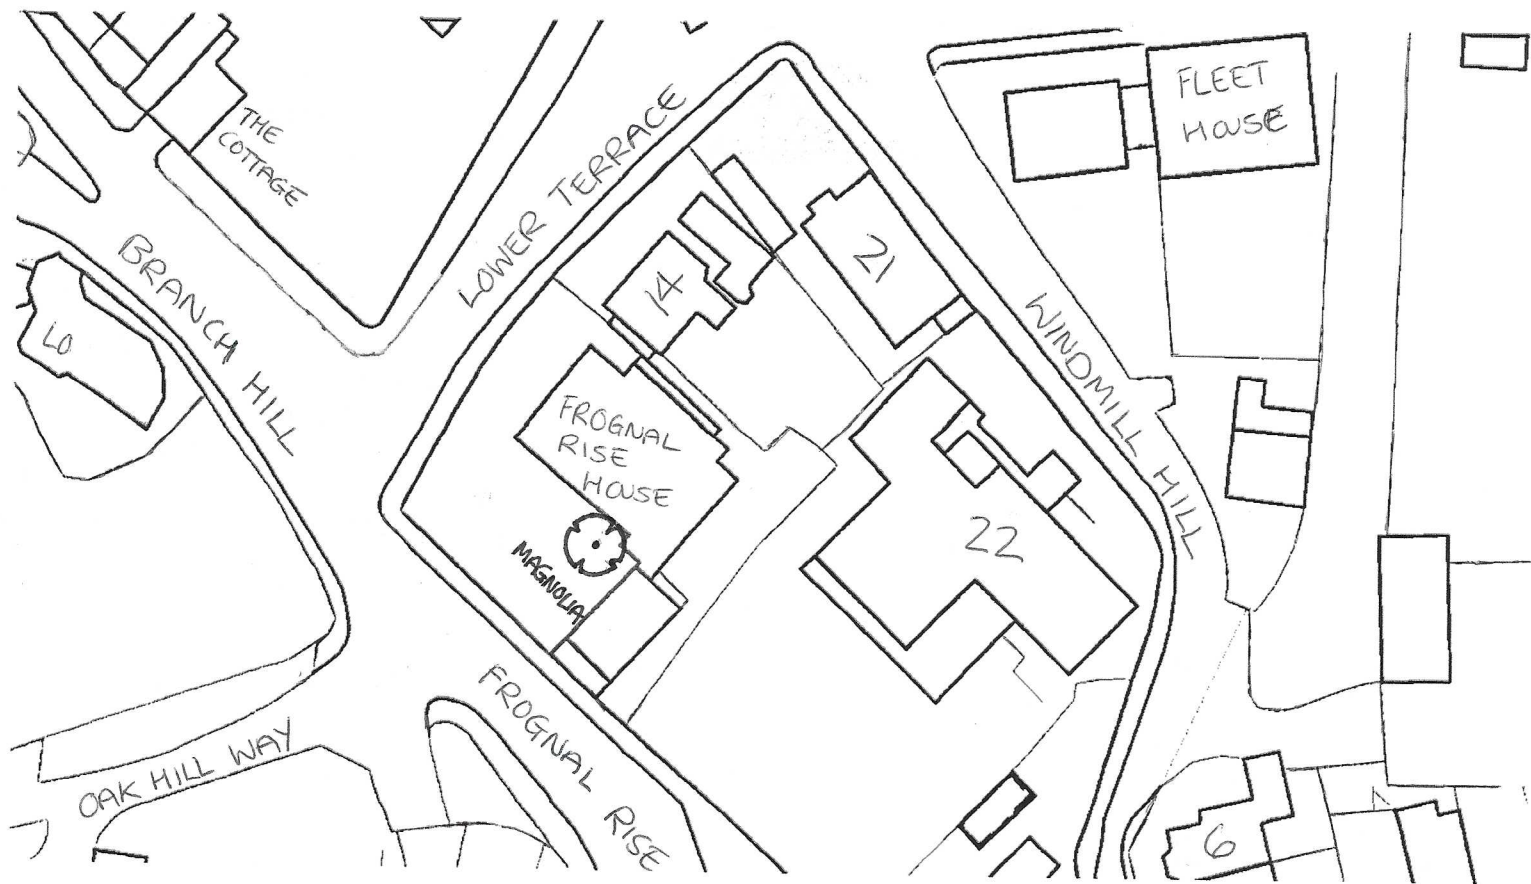

CLIENT

C/O HERMIONE BROWN
FROGNAL RISE HOUSE,
LOWER TERRACE,
LONDON,
NW3 6RE

AGENT

CUSTOM CUTTERS TREE SPECIALISTS LTD
46, STANLEY ROAD,
LONDON,
N11 2LE