


56 Elsworthy Road, London, NW3 3BU

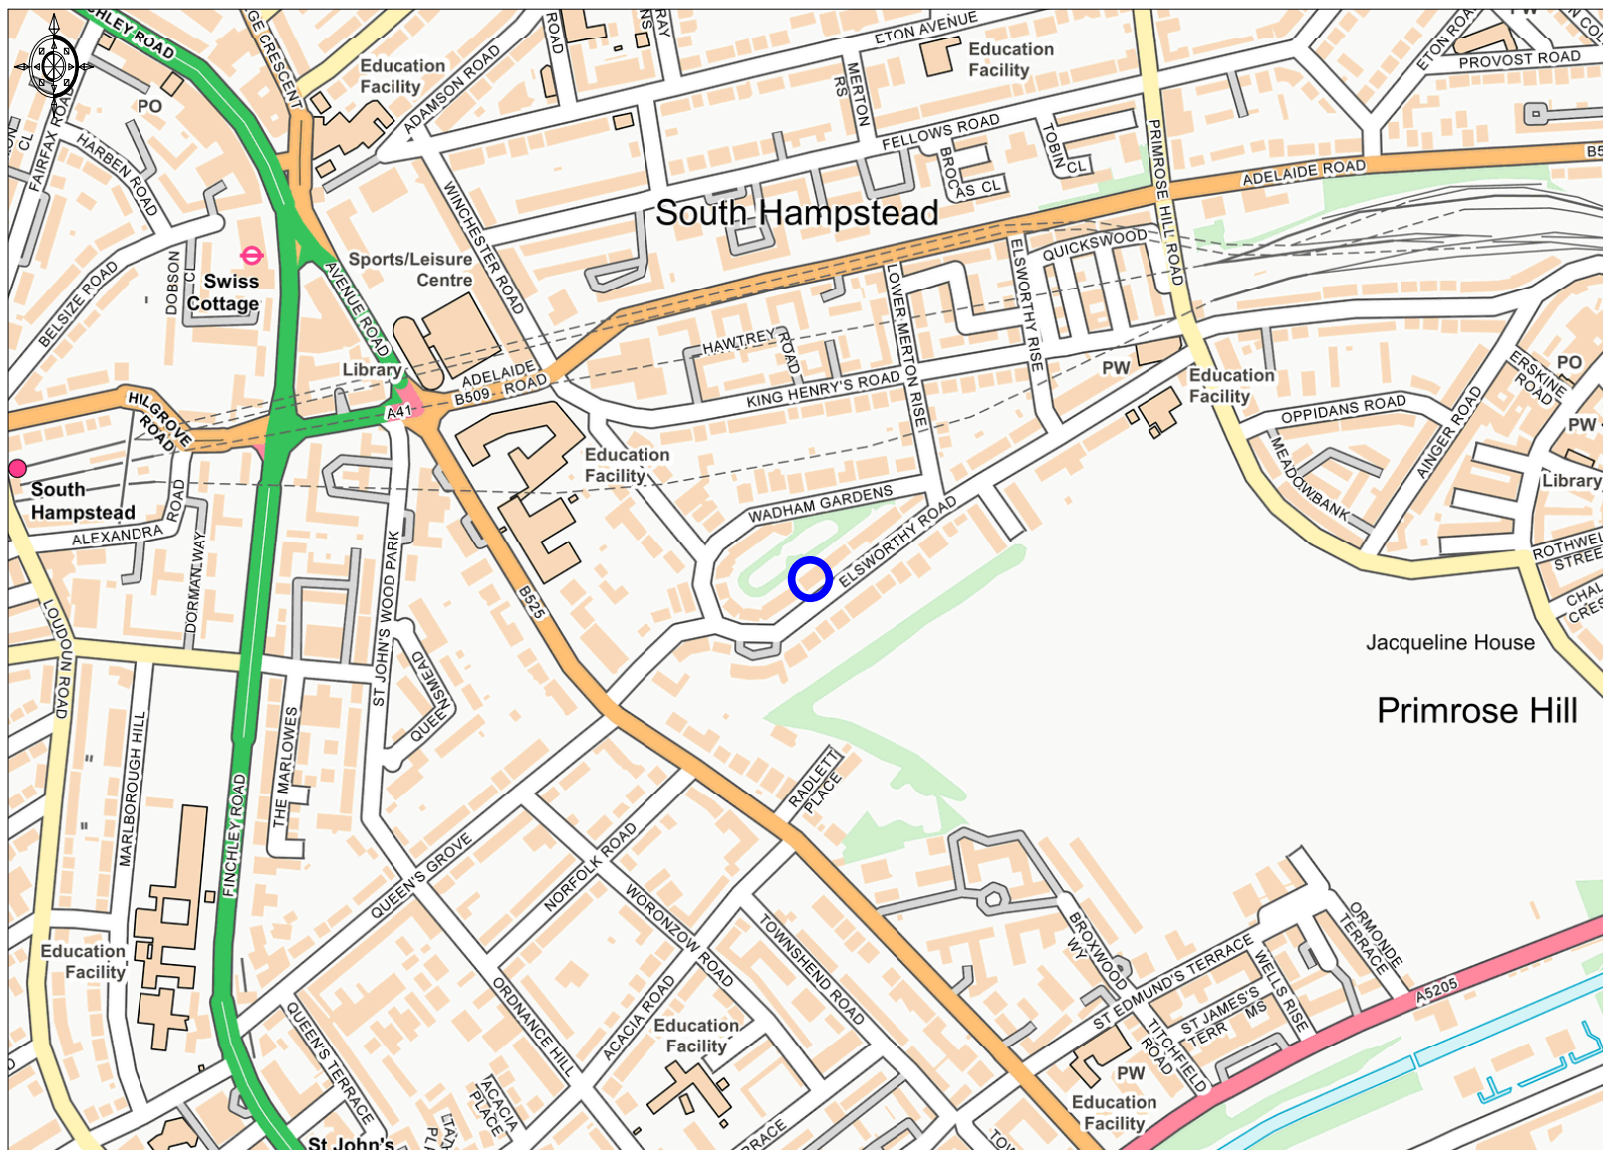


Promap
LANDMARK INFORMATION GROUP

Ordnance Survey © Crown Copyright 2018. All rights reserved. Licence number 100022432. Plotted Scale - 1:7500

This plan is published for the convenience of identification only and although believed to be correct is not guaranteed and it does not form any part of any contract. © Crown Copyright. All rights reserved. Licence Number LIG0074.



56 Elsworthy Road, London, NW3 3BU

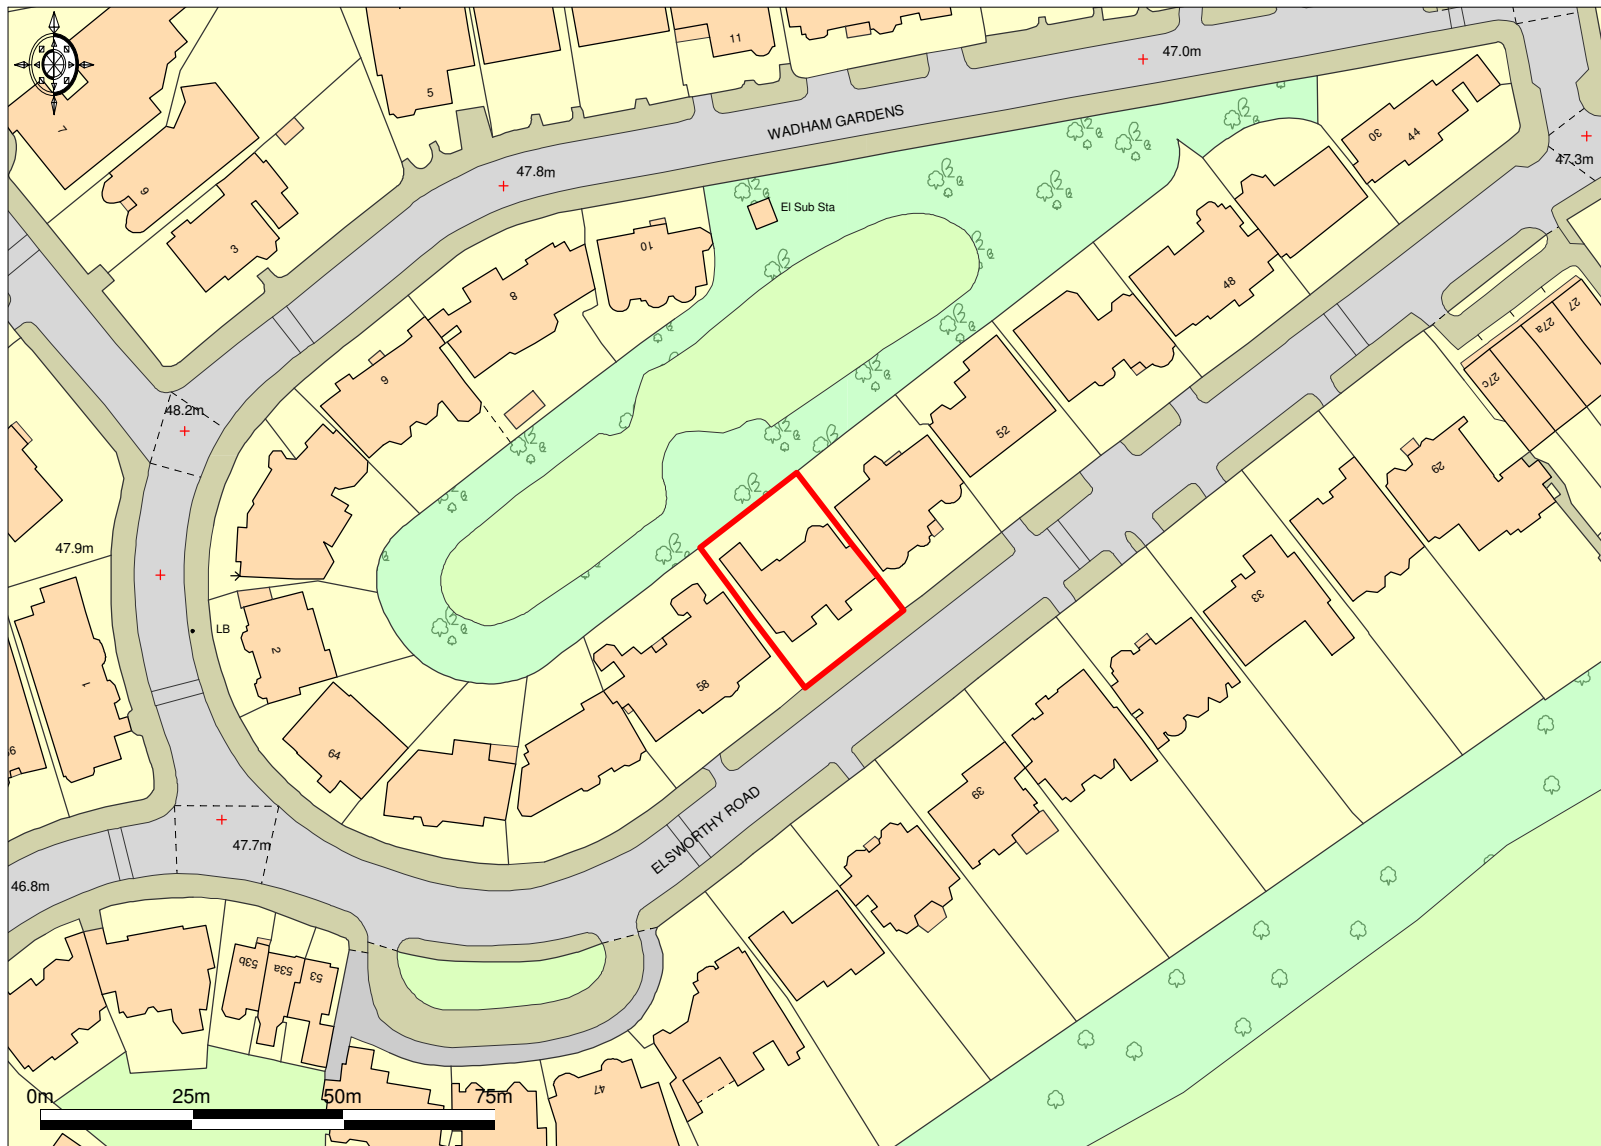

Ordnance Survey © Crown Copyright 2018. All rights reserved. Licence number 100022432. Plotted Scale - 1:1250

Promap
LANDMARK INFORMATION GROUP

This plan is published for the convenience of identification only and although believed to be correct is not guaranteed and it does not form any part of any contract. © Crown Copyright. All rights reserved. Licence Number LIG0074.

