


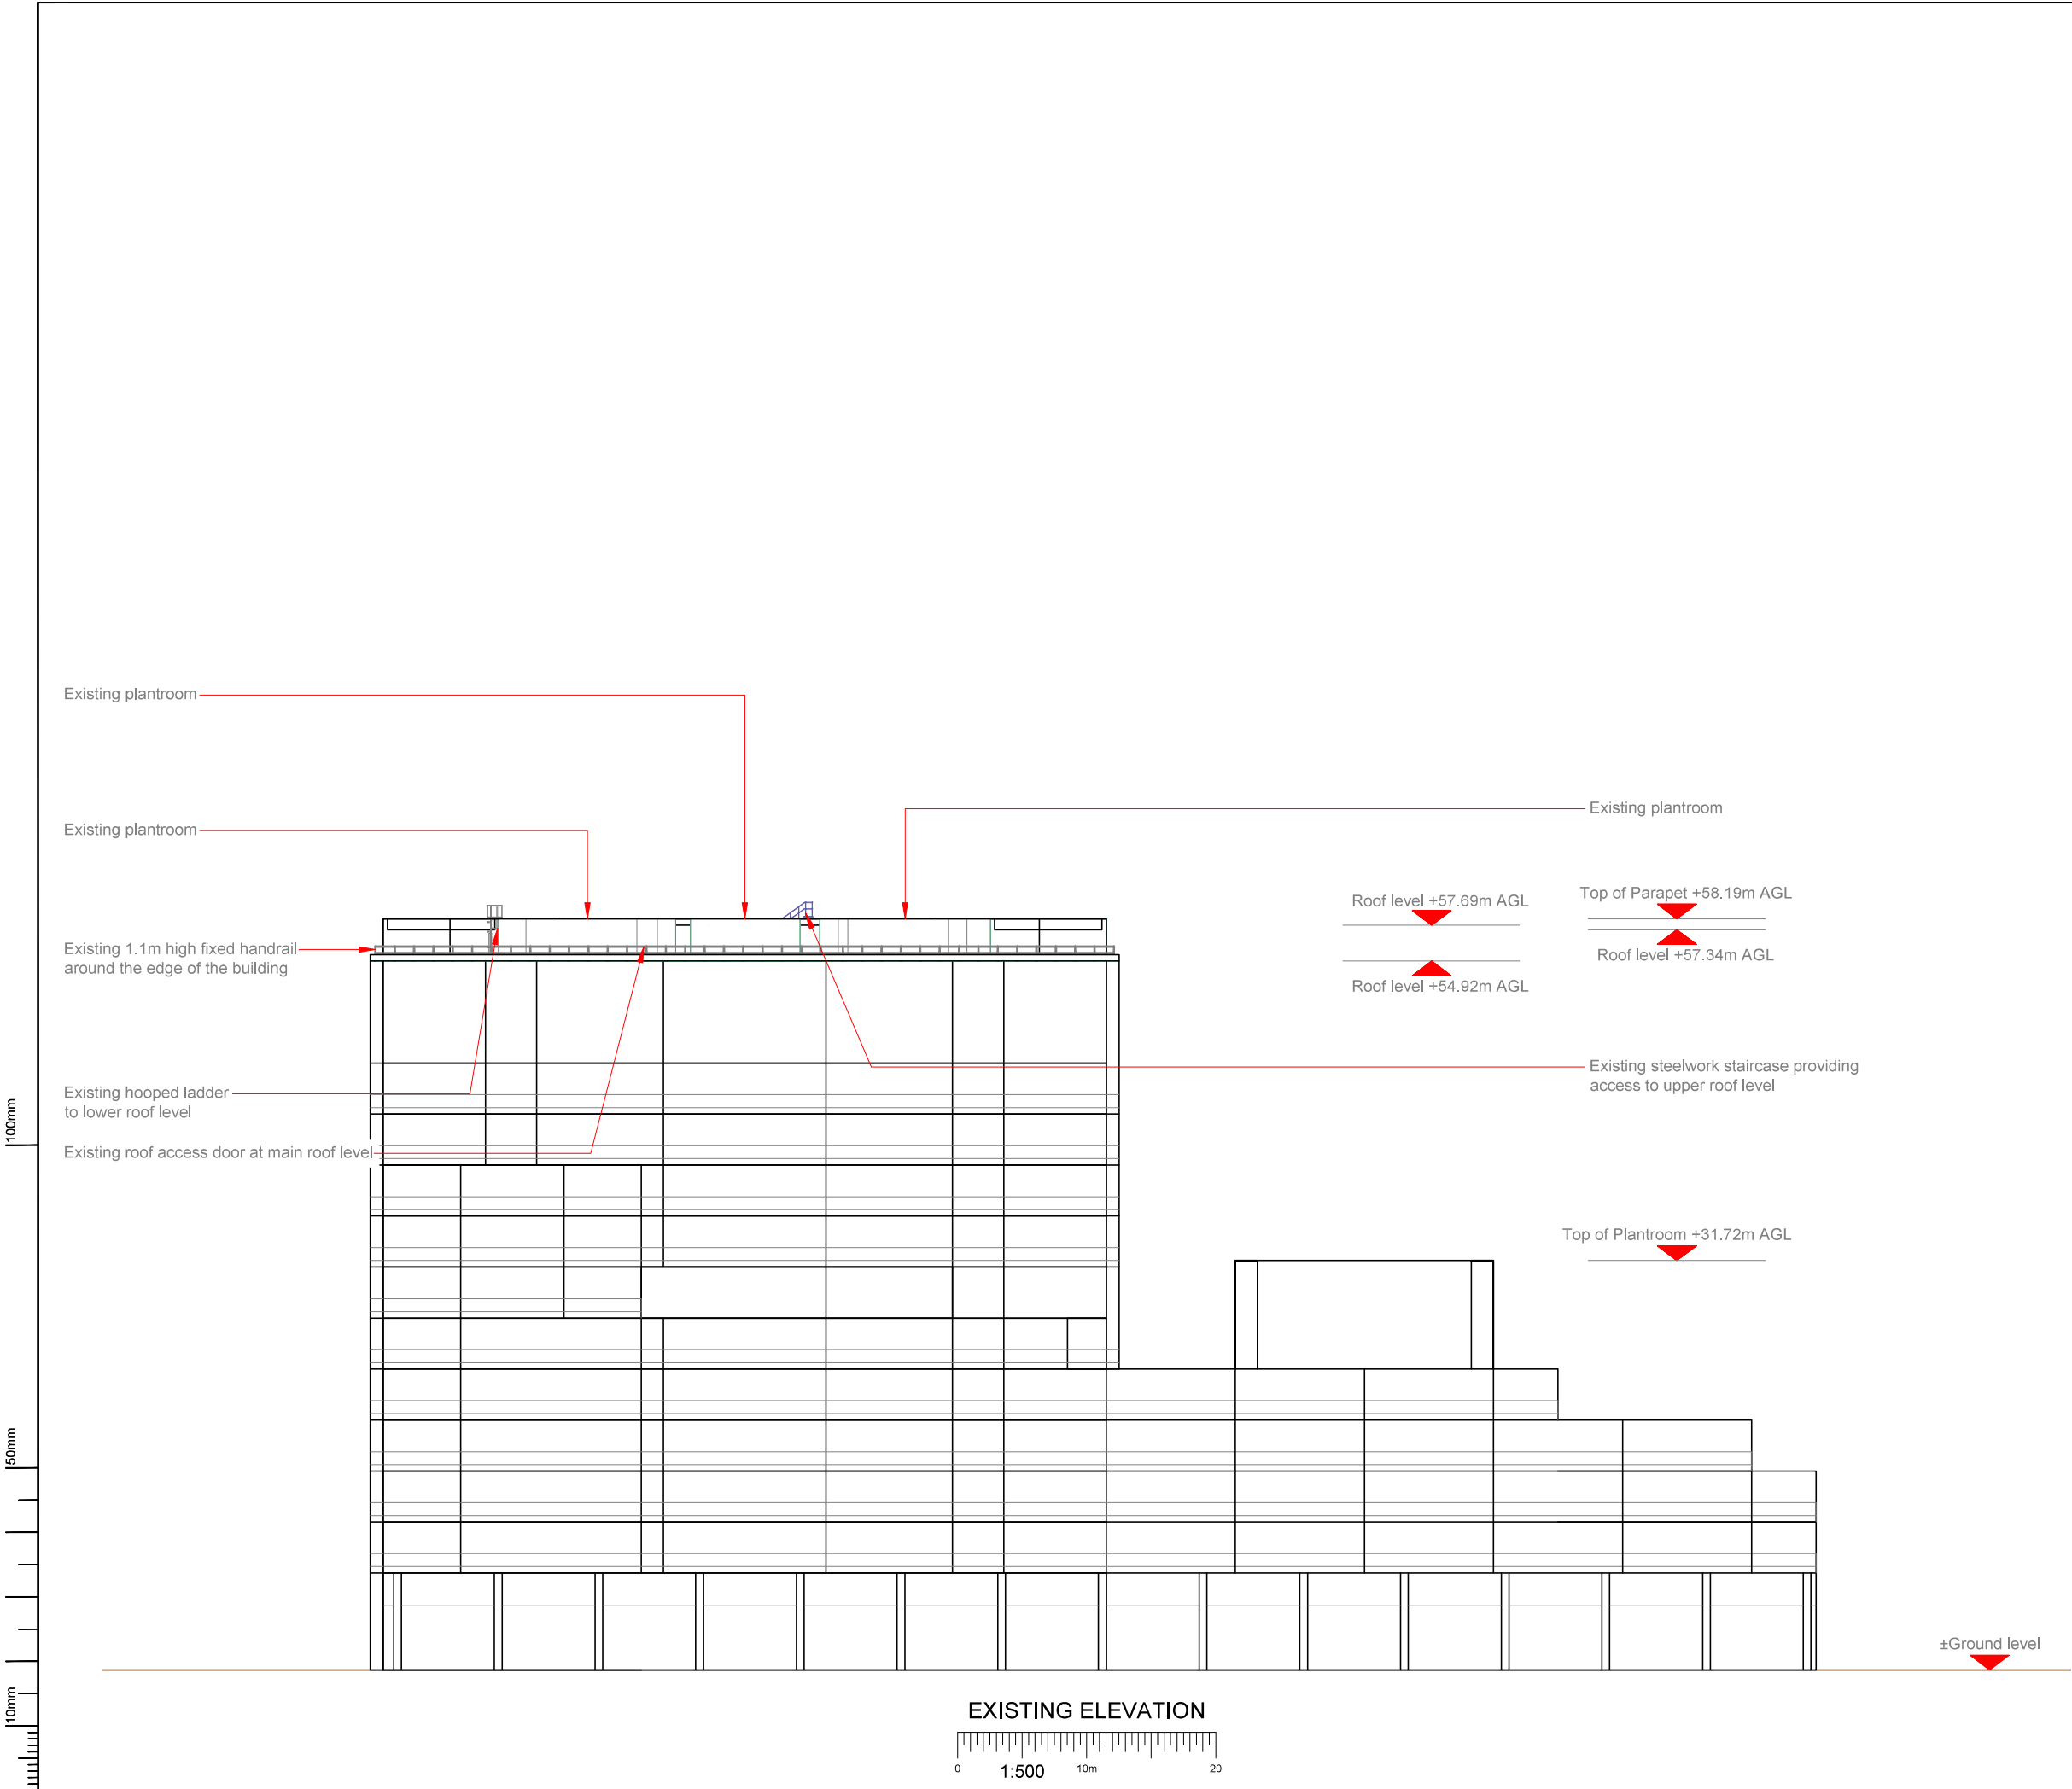

- NOTES:
- ALL DIMENSIONS IN MM UNLESS OTHERWISE NOTED.

Master:	MBNL / EE / H3G:	Project:	Purpose of Issue:	Issue:
M010	MBNL	NTQ	GA	G
Date:	25/08/2021	Revision / Upgrade Description:		
Drawn:	S.Lawrence	Minor Amendments - Drawing Scales & ICNRP zones amended to reflect comments		
Checked:	A. Bailey			
Approved:	F. Dejene			
Master:	MBNL / EE / H3G:	Project:	Purpose of Issue:	Issue:
M009	MBNL	NTQ	GA	F
Date:	19/07/2021	Revision / Upgrade Description:		
Drawn:	C. Edwards	Minor Amendments - Additional Max Configuration Elevation 266 added, Larger scale to clarify proposals.		
Checked:	A. Bailey			
Approved:	F. Dejene			
Master:	MBNL / EE / H3G:	Project:	Purpose of Issue:	Issue:
M008	MBNL	NTQ	GA	E
Date:	26/03/2021	Revision / Upgrade Description:		
Drawn:	A. Bailey	Site redesign		
Checked:	L. Smallfield			
Approved:	F. Dejene			
Master:	MBNL / EE / H3G:	Project:	Purpose of Issue:	Issue:
M007	MBNL	NTQ	GA	D
Date:	03/04/2020	Revision / Upgrade Description:		
Drawn:	J.Ellis	Minor Amendments - Screening noted on drawings & Dishes removed.		
Checked:	T. Newman			
Approved:	L. Smallfield			
Master:	MBNL / EE / H3G:	Project:	Purpose of Issue:	Issue:
M006	MBNL	NTQ	GA	C
Date:	27/03/2020	Revision / Upgrade Description:		
Drawn:	J.Ellis	General Arrangement Issue - Redesign with screening proposed around all equipment. Proposed transmission dishes removed		
Checked:	T. Newman			
Approved:	L. Smallfield			



Hutchison 3G UK Limited
Star House, 20 Grenfell Road
Maidenhead, SL6 1EH
Tel: 01628 765 000
Fax: 01628 765 001



Hatfield Business Park
Hatfield
Hertfordshire
AL10 9BW
Tel: 01707 315000
Fax: 01707 319001



Mobile Broadband Network Limited
Sixth Floor, Thames Tower, Station Road, Reading, RG1 1LX

Design Consultant & Principal Contractor:



WALDON TELECOM
PHOENIX HOUSE
PYRFORD ROAD
WEST BYFLEET
SURREY
KT14 6RA
TEL : 01932 411011
FAX : 01932 411012

Site Name:
CENTRAL CROSS

Site ID:
1547637

Address:
CENTRAL CROSS,
TOTTENHAM COURT ROAD,
MARYLEBONE, CAMDEN,
LONDON,
W1T 1BJ

Title:
150 EXISTING ELEVATION

Project:
NTQ

Purpose of Issue:
GENERAL ARRANGEMENT

EE Cell ID:
77564

MBNL Cell ID:
CMN226

3UK Cell ID:
W0496

Master Drawing No:
1547637_CMN226_77564_W0496_M010

Issue:
G