
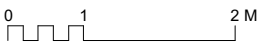
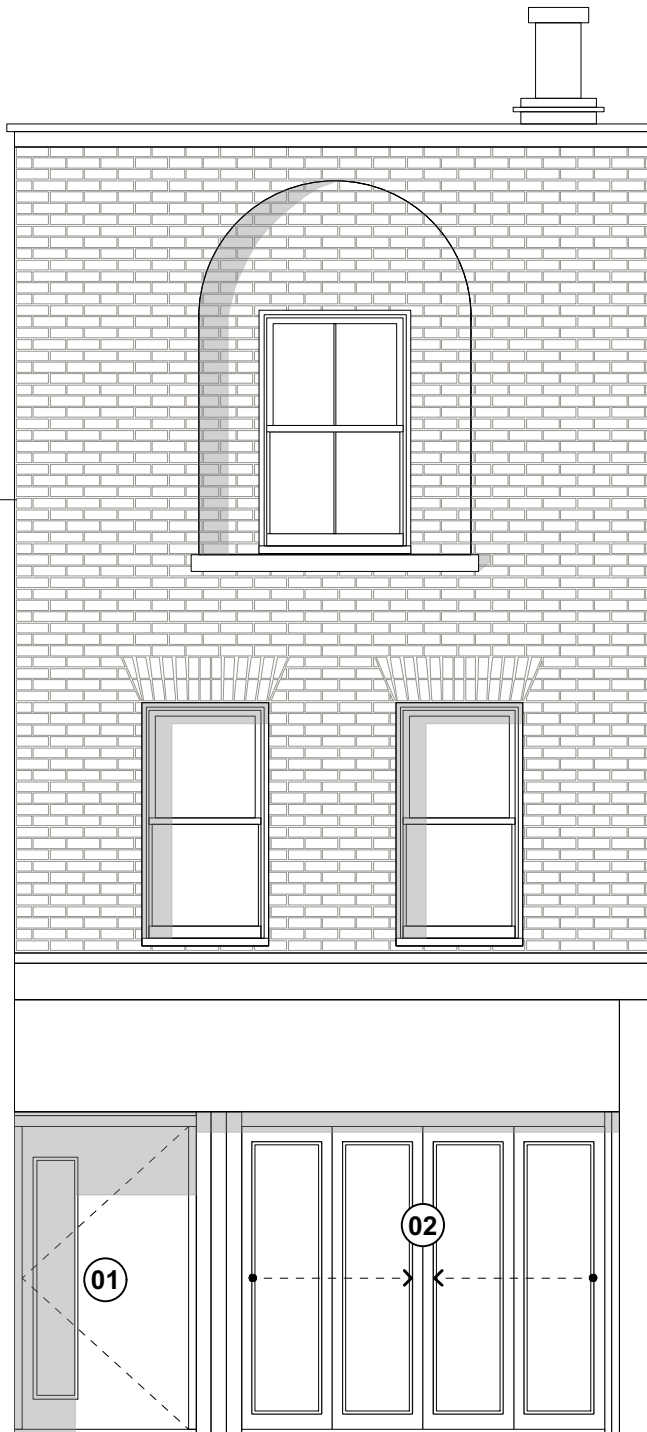


**NOTES**



- 01 - Timber door
- 02 - Timber bi-folding doors

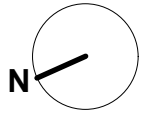

KEY / NOTES	REV	DATE	DESCRIPTION	PROJECT	REVISION
<small>ALL DIMENSIONS, LEVELS AND AREAS ARE APPROXIMATE ONLY AND SHOULD BE VERIFIED ON SITE. DO NOT SCALE THIS DRAWING</small>		30/07/21	FOR PLANNING APPLICATION	<b>76A HEATH STREET</b>	
				<b>EXISTING FRONT ELEVATION</b>	
				DRWG NO	<b>3001-A-GA-EL-01</b>
				SCALE	<b>1:50</b>
				SIZE	<b>A4</b>
				DATE	<b>30/07/21</b>

**NOTES**

- 01 - Entrance
- 02 - Bi-folding Timber doors
- 03 - Ramp (wheelchair accessible)
- 04 - WC

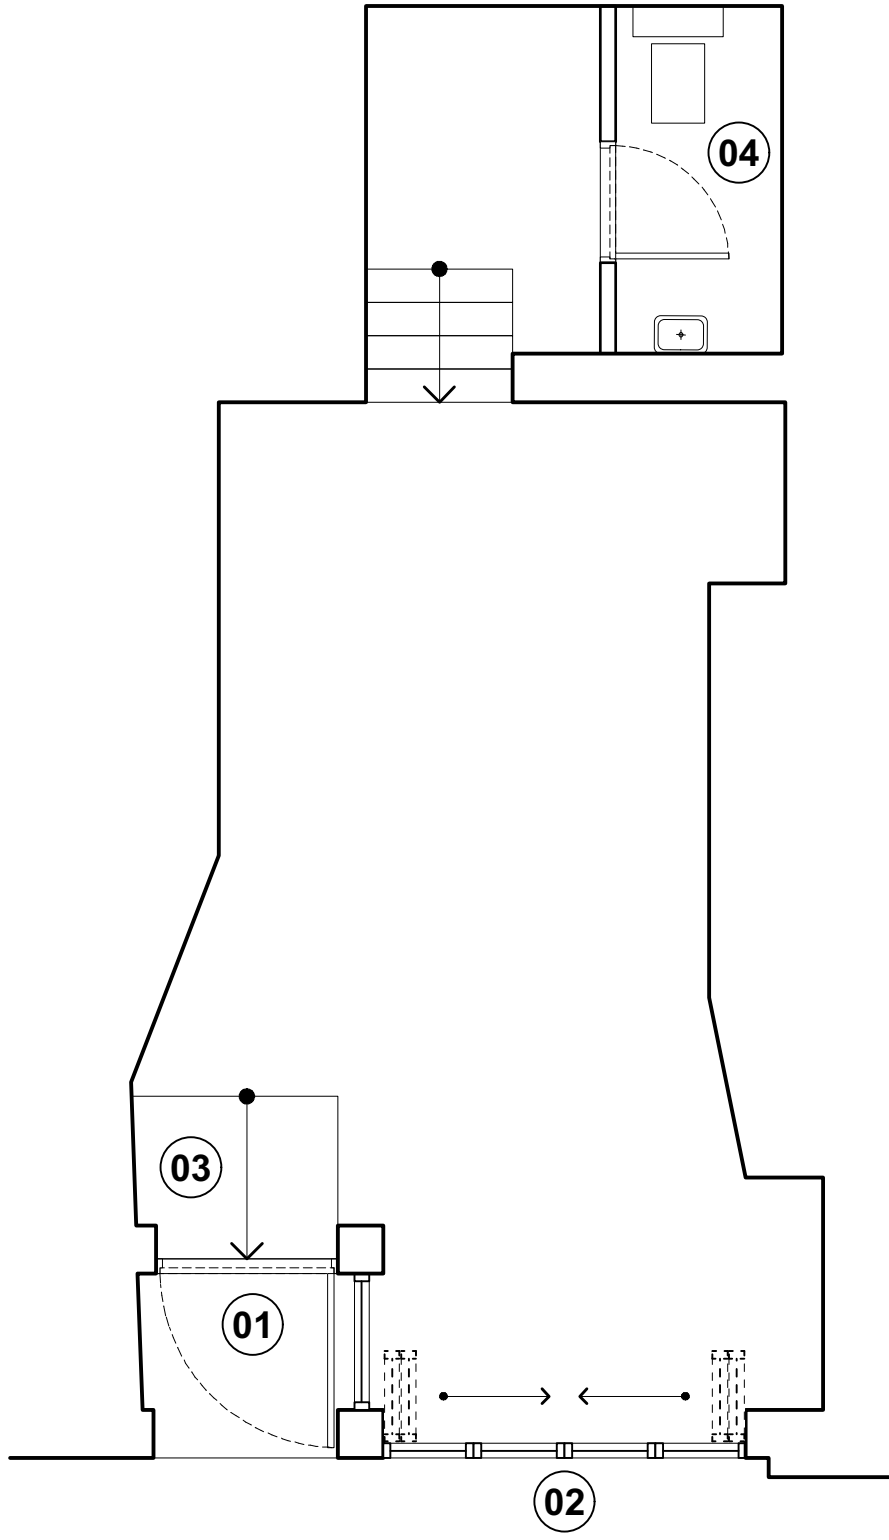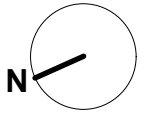

0 1 2 M

<p>KEY / NOTES</p> <p>ALL DIMENSIONS, LEVELS AND AREAS ARE APPROXIMATE ONLY AND SHOULD BE VERIFIED ON SITE.</p> <p>DO NOT SCALE THIS DRAWING</p>	REV	DATE	DESCRIPTION	PROJECT	<p><b>76A HEATH STREET</b></p> <p><b>EXISTING GROUND FLOOR PLAN</b></p> <p>3001-A-GA-PL-01</p> <p>1:50</p> <p>A4</p> <p>30/07/21</p>	REVISION
		30/07/21	FOR PLANNING APPLICATION	DRWG NAME		
				DRWG NO		
				SCALE		
				SIZE		
				DATE		