


**NOTES**

- 01 - Aluminium door
- 02 - Aluminium bi-folding doors


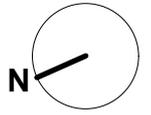


REV	DATE	DESCRIPTION	PROJECT	76A HEATH STREET	REVISION
	30/07/21	FOR PLANNING APPLICATION		<b>PROPOSED FRONT ELEVATION</b>	
			DRWG NAME		
			DRWG NO	3001-A-GA-EL-11	
			SCALE	1:50	
			SIZE	A4	
			DATE	30/07/21	

KEY / NOTES  
 ALL DIMENSIONS, LEVELS AND AREAS ARE APPROXIMATE ONLY AND SHOULD BE VERIFIED ON SITE.  
 DO NOT SCALE THIS DRAWING

**NOTES**

- 01 - Entrance
- 02 - Bi-folding Timber doors
- 03 - Ramp (wheelchair accessible)
- 04 - Kitchen /Bar /Display Unit
- 05 - WC
- 06 - Storage area
- 07 - Built-in bench

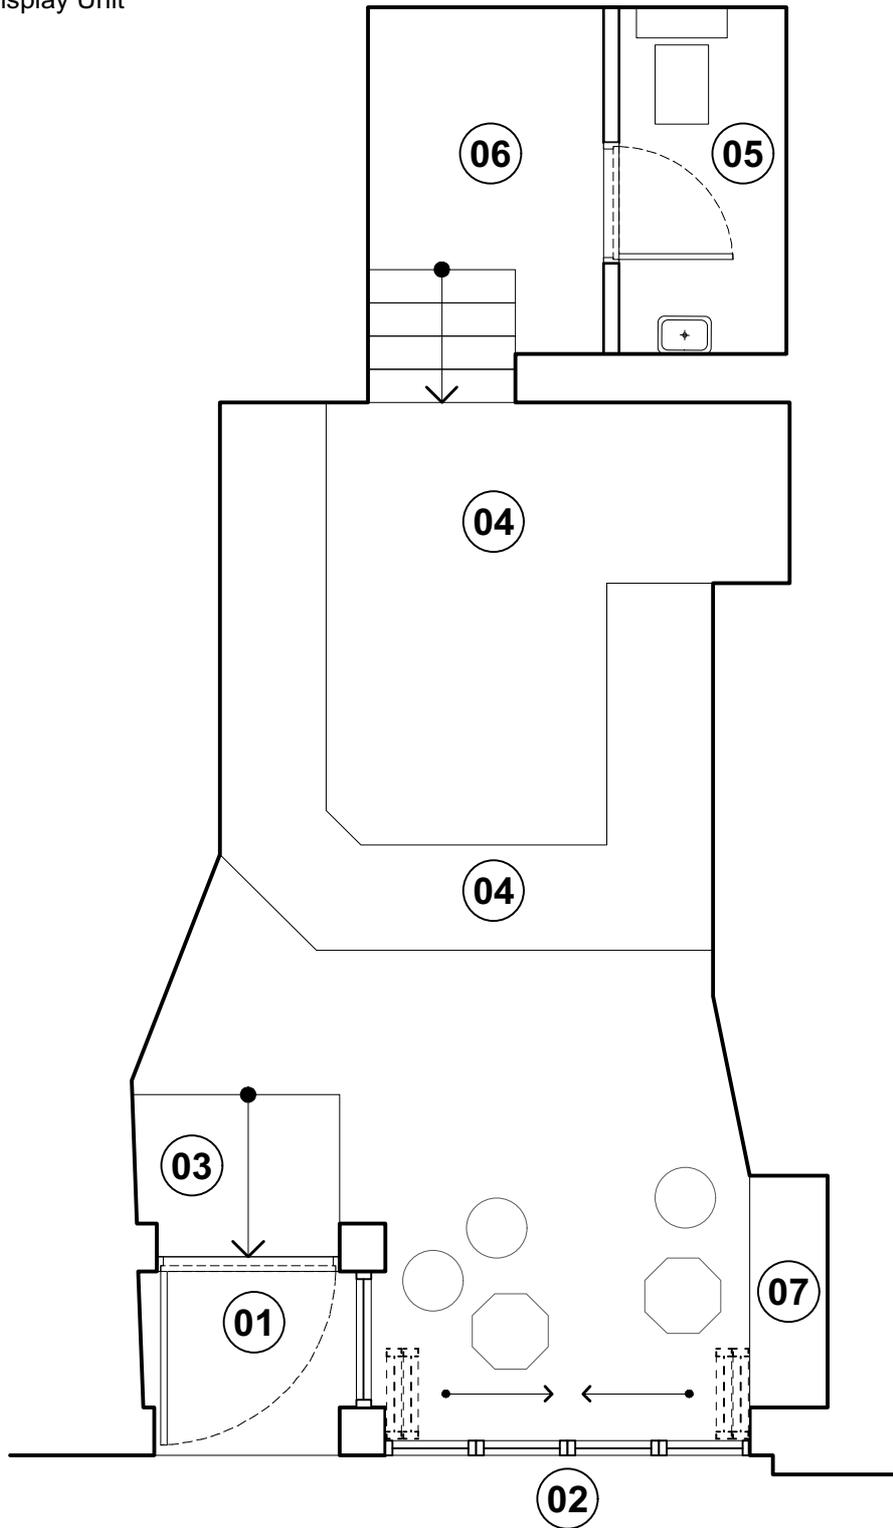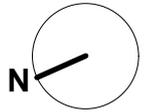

0 1 2 M

REV	DATE	DESCRIPTION	PROJECT	76A HEATH STREET	REVISION
	30/07/21	FOR PLANNING APPLICATION	DRWG NAME	PROPOSED GROUND FLOOR PLAN	
			DRWG NO	3001-A-GA-PL-11	
			SCALE	1:50	
			SIZE	A4	
			DATE	30/07/21	

KEY / NOTES  
 ALL DIMENSIONS, LEVELS AND AREAS ARE APPROXIMATE ONLY AND SHOULD BE VERIFIED ON SITE.  
 DO NOT SCALE THIS DRAWING