


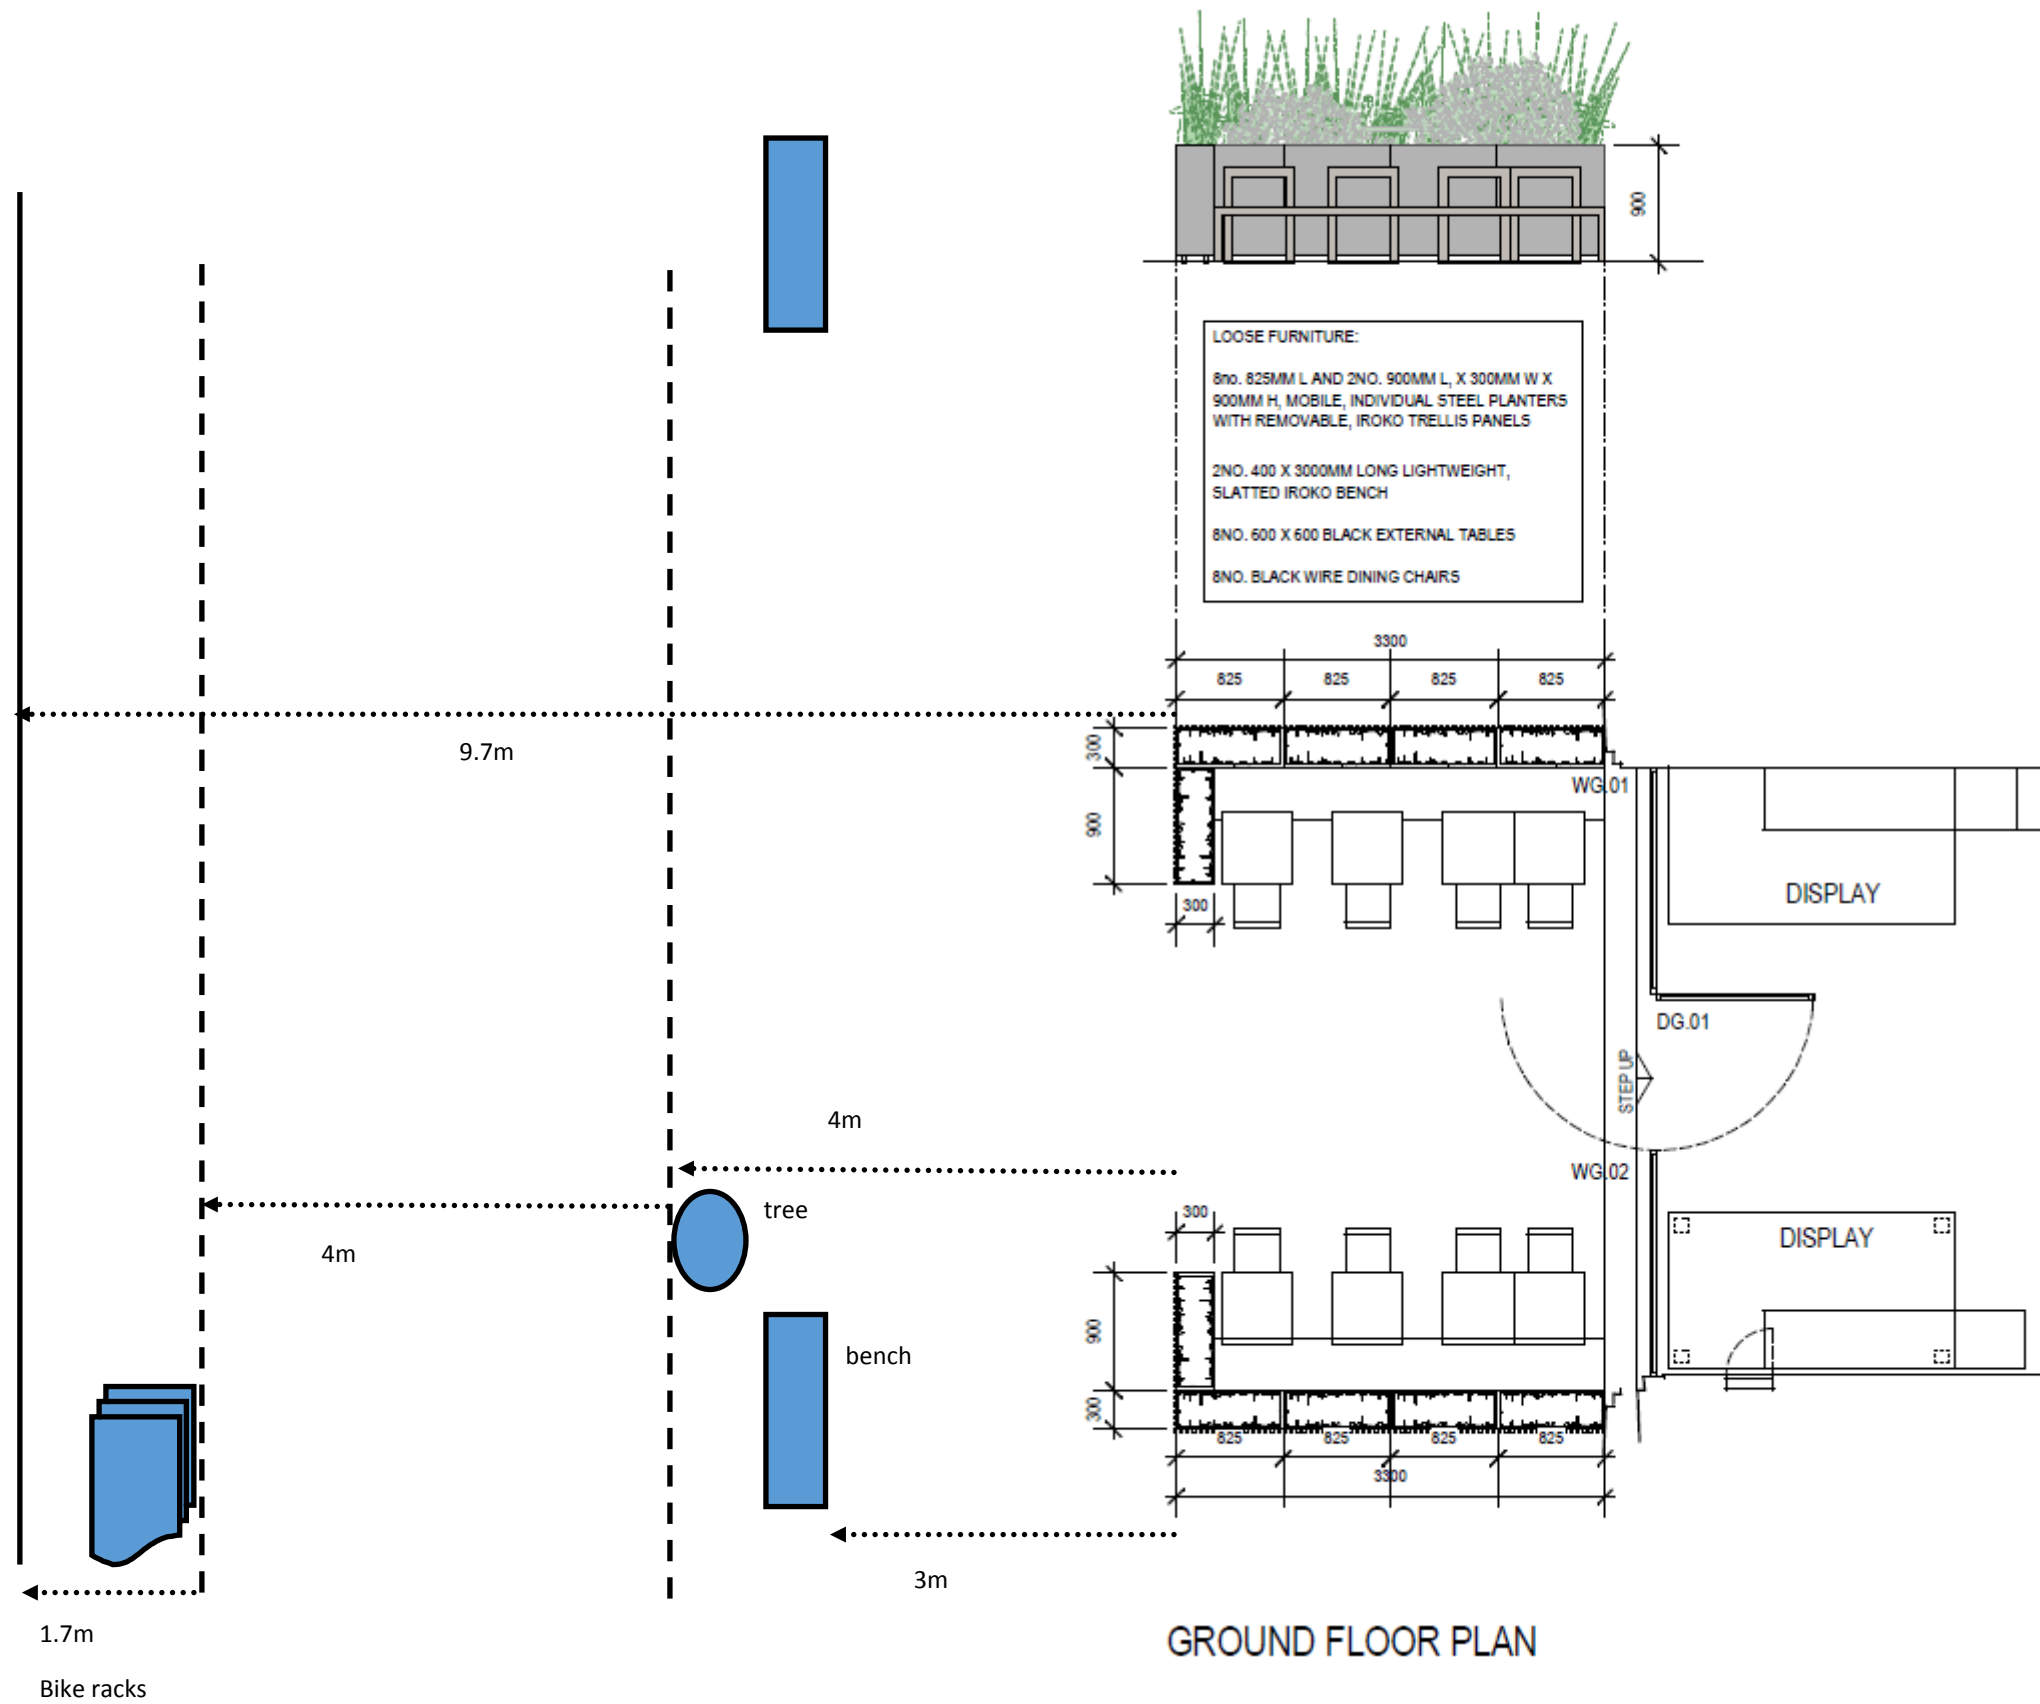

0 1 2 3		
PROJECT	GAIL'S BAKERY 167 HAVERSTOCK HILL, LONDON, NW3 4QT	
DRAWING	PROPOSED GROUND & BASEMENT FLOOR PLANS 167HH/101	
SCALE	1:50 AT A2	
DATE	FEB 2013	REV A
DO NOT SCALE FROM DRAWING. ALL DIMS TO BE CHECKED ON SITE. REPORT OMISSIONS AND DISCREPANCIES TO THE ARCHITECT IMMEDIATELY		