


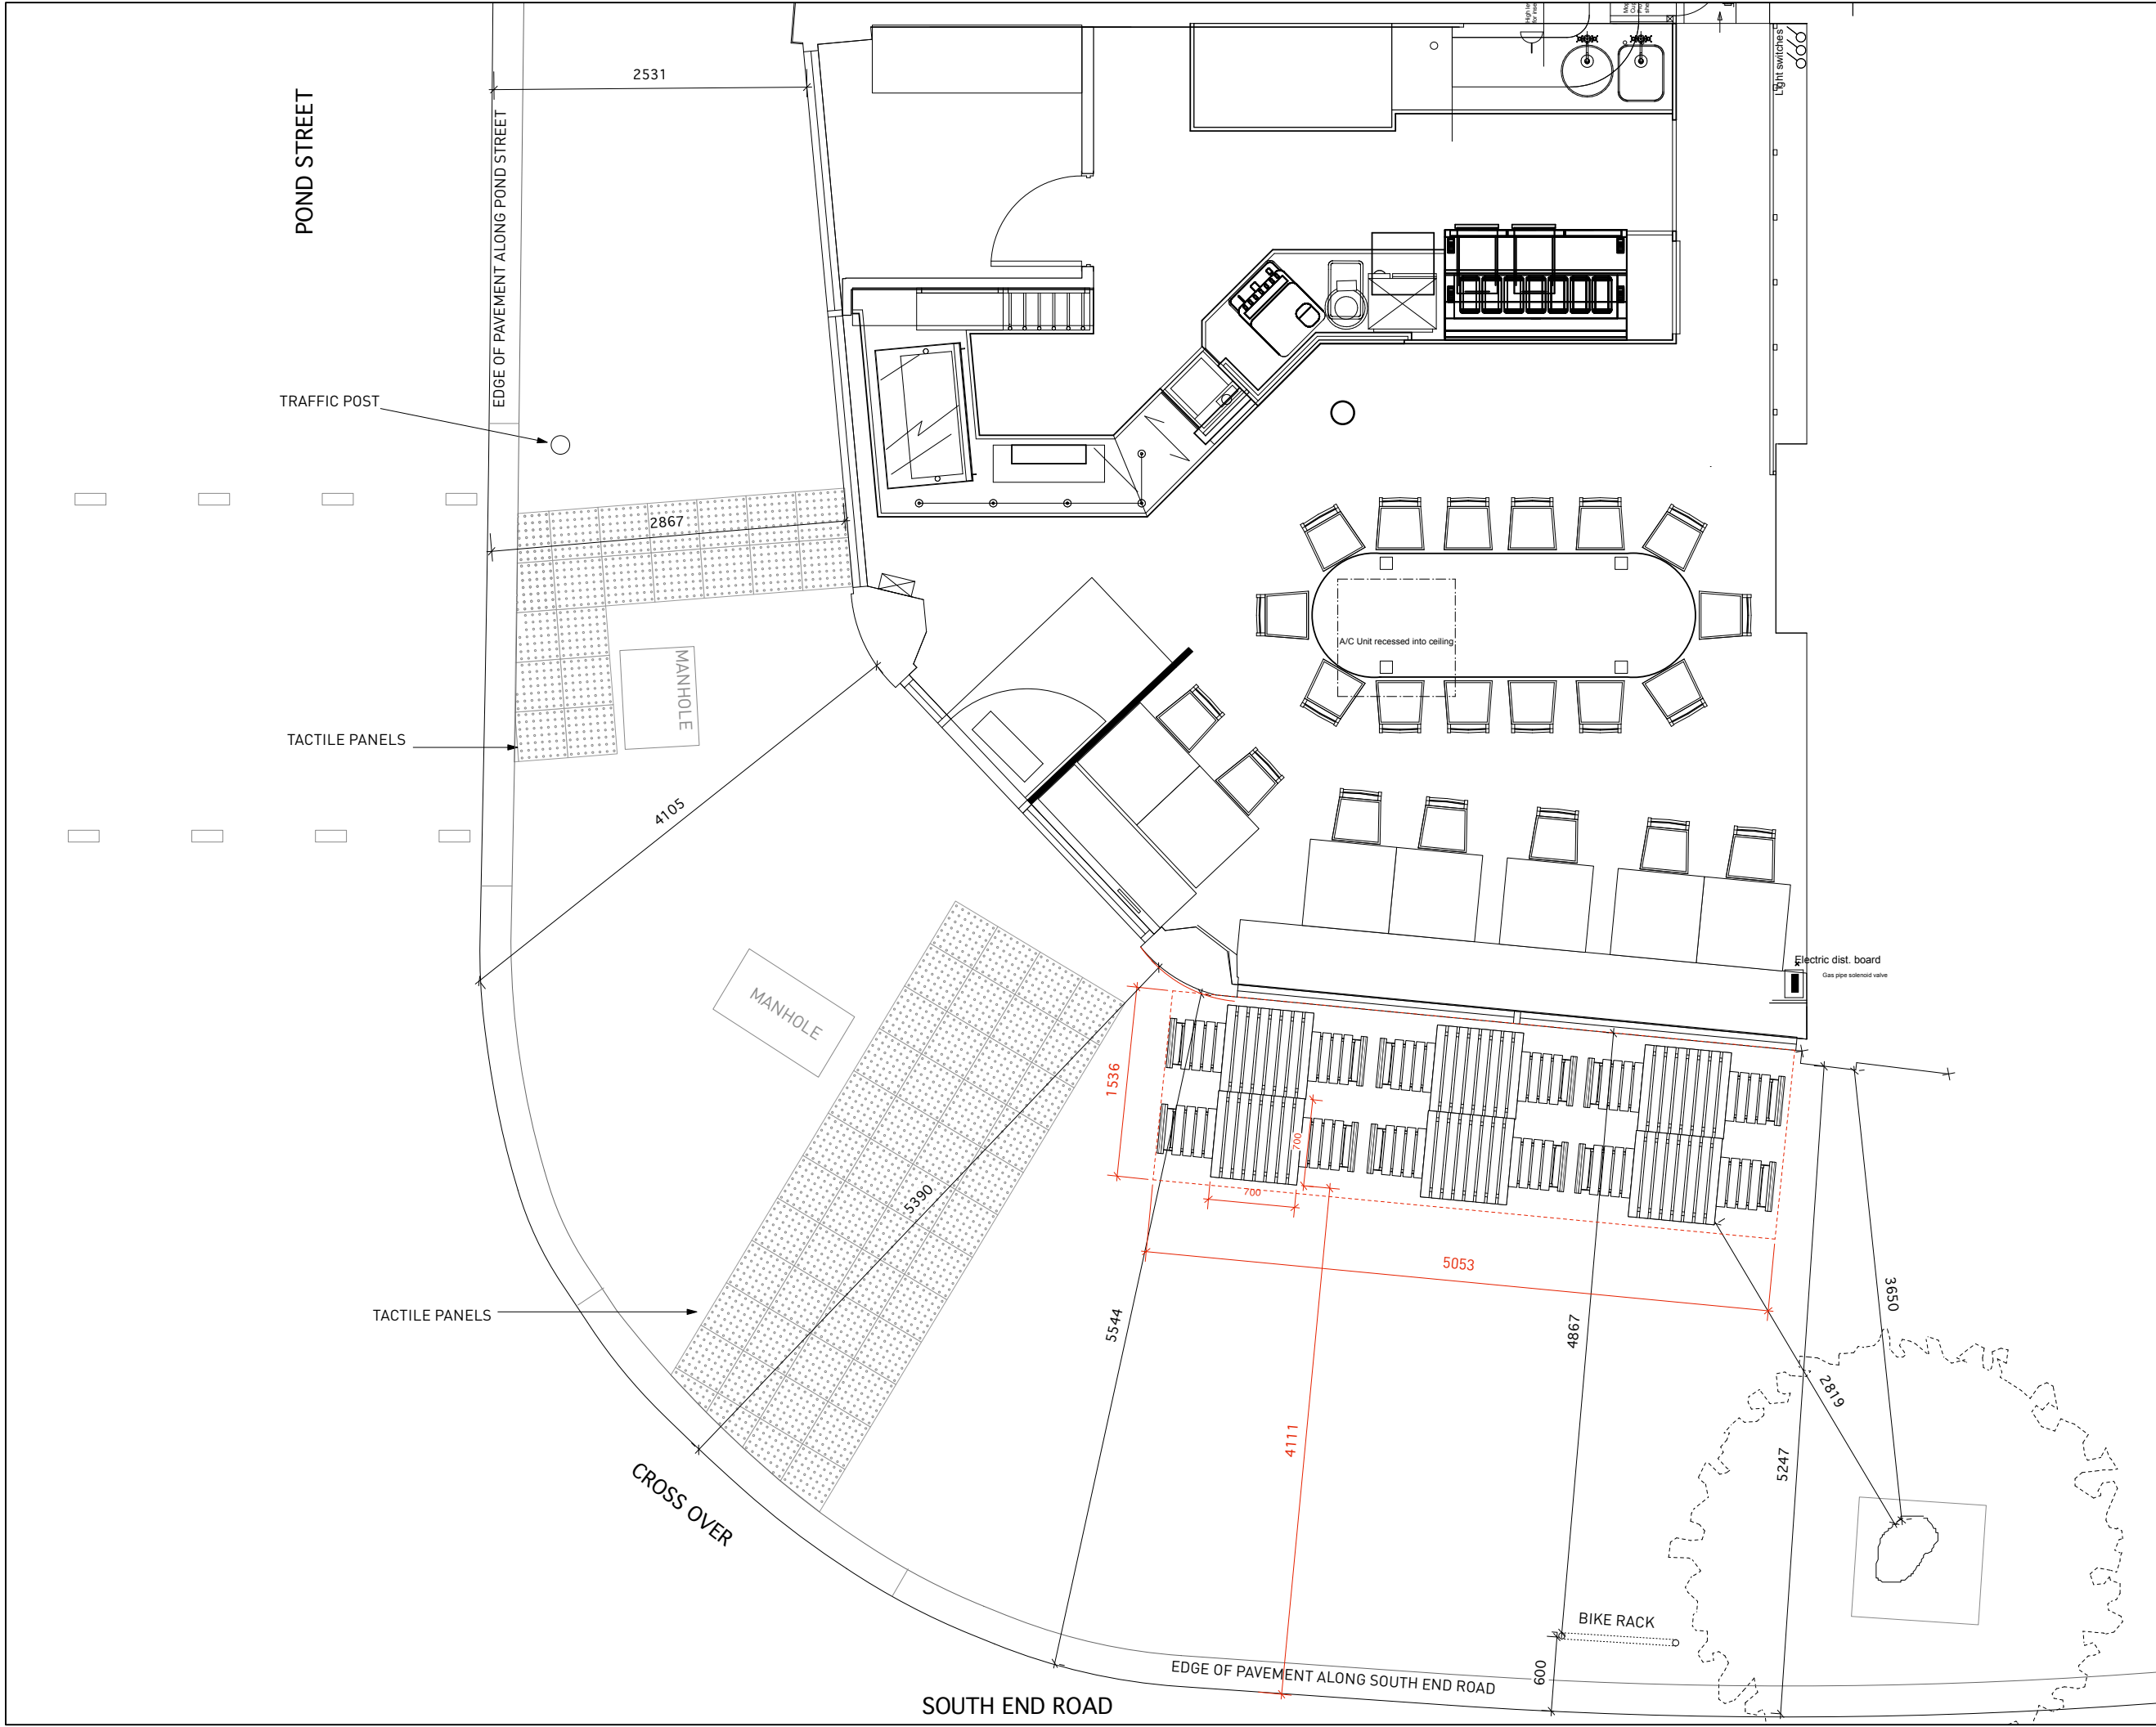

report any discrepancies to the Architect.
Verify all dimensions and levels
on site prior to construction.

The contents of this drawing are
Stiff + Trevillion Architects LLP copyright
and shall not be re-used without their written permission.

No.	Date	Revision Notes
A	6/7/09	EXTERNAL SEATING LAYOUT REVISED

PLANNING

Stiff + Trevillion

Stiff + Trevillion Architects LLP
16 Woodfield Road
London W9 2BE

T +44(0)20 8960 5550
F +44(0)20 8969 8668
mail@stiffandtrevillion.com
www.stiffandtrevillion.com

Project LPQ HAMPSTEAD 1 South End Road, NW3 2PT		
Drawing PROPOSED SEATING PLAN		
Project No 2949	Drawing No 110	Revision A
Scale: 1:50/1:1000 A1/A3	Date JUNE 08	Revised 06/07/2009