


Tables : 700mm x 700mm, Height 750mm
Chairs : 420mm x 420mm, Height 500mm

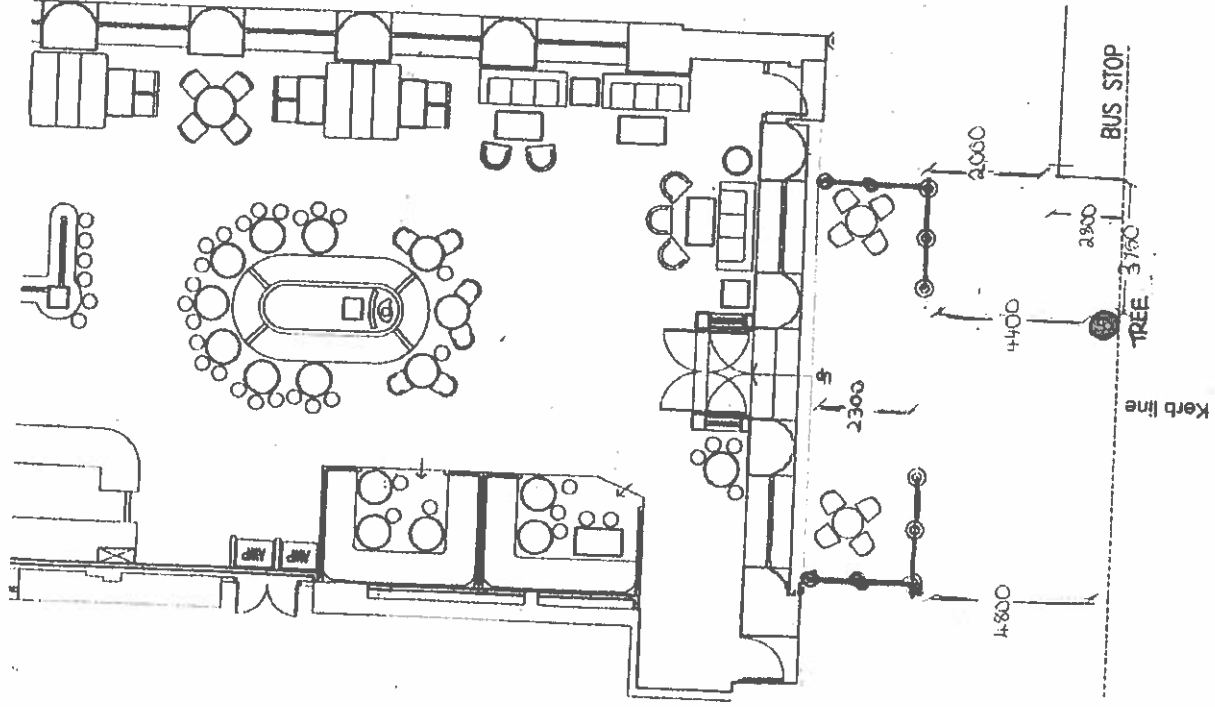

proposed demountable canvas screens as per detail

architectural design & project management
rjd
tel : 01371 875518
fax : 01371 875817
email: rjd@rjd.co.uk
project THE SHAKESPEARE'S HEAD,
AFRICA HOUSE, 64 - 68 KINGSWAY
OWN JD WETHERSPROOF PLC
drawn PROPOSED PAVEMENT SEATING AREA
date MARK: 15
scale 1:100
drawing no 08059
P.O. Box 2782
Great Dunmow
Essex CM6 2WV
P.D. No. 0238