


NOTE	DESCRIPTION
------	-------------


1.01	INSTALL 2No. NEW SPEC EXTERNAL ROUND CAFE TABLES-METAL
1.02	INSTALL 4No. NEW SPEC EXTERNAL CAFE CHAIRS-METAL

NOTE	TAG	QTY	DESCRIPTION
------	-----	-----	-------------


4.01	F763	2	EXTERNAL CAFE TABLE ROUND-METAL	
4.02	F761	4	EXTERNAL CAFE CHAIR-METAL	

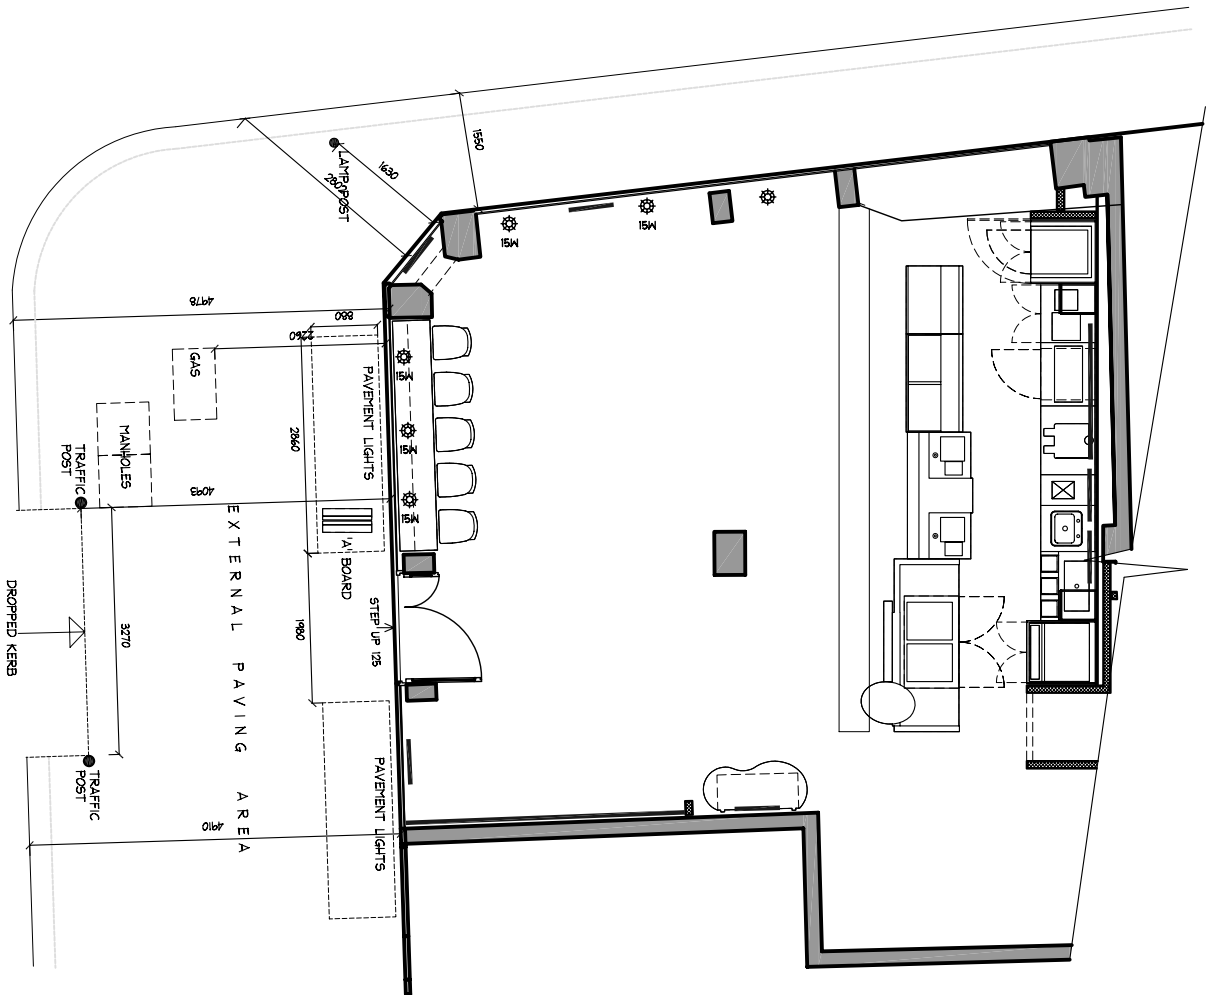

TOTTENHAM COURT RD

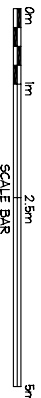

EXISTING EXTERNAL SEATING PLAN
SCALE 1:50

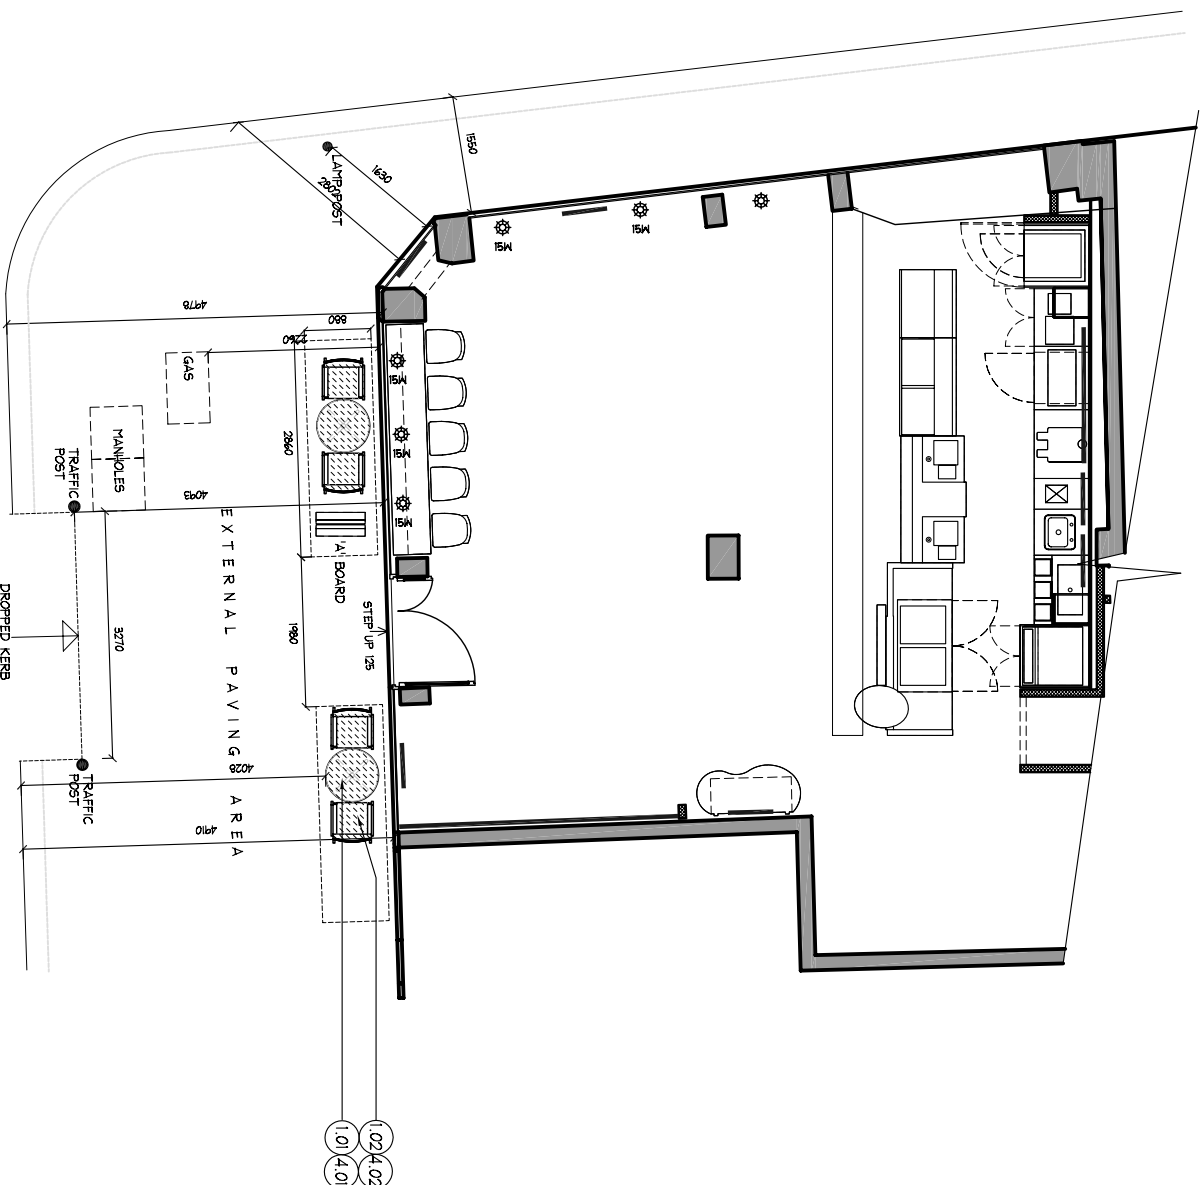

TOTTENHAM COURT RD



PROPOSED EXTERNAL SEATING PLAN
SCALE 1:50

PROJECT CLASSIFICATION

STANDARD DETAIL REFERENCES:
ALL REFERENCES TO STANDARD DETAIL NUMBERS ARE REFERENCED TO STANDARD DETAIL MANUAL

STANDARD DETAIL REFERENCES:
ALL REFERENCES TO STANDARD DETAIL NUMBERS ARE REFERENCED TO STANDARD DETAIL MANUAL

DRAWING ORIGINATED FROM:

- ☒ THIS DRAWING HAS BEEN CONSTRUCTED FROM A PAYMENT SURVEY CONDUCTED BY CMC PARTNERSHIP WITH BLUE NINE DESIGN.
- ☐ THIS DRAWING HAS BEEN CONSTRUCTED FROM DRAWINGS PRODUCED BY STRABCOS COFFEE CO USA. THIS DRAWING MAY CONTAIN INACCURACIES DUE TO NO CHECK SURVEY. CONTRACT TO CHECK CRITICAL DIMENSIONS WHERE WORKS ARE BEING CARRIED OUT. ANY INACCURACIES WILL BE COMMUNICATED TO THE PROJECT MANAGER AND DESIGNER.

FOR PLANNING



© 2000 STARBUCKS CORPORATION

STARBUCKS

COFFEE COMPANY
11 Heathmans Road, Parsons Green

(0)20 7878 4900

THESE PLANS AND SPECIFICATIONS, AS WELL AS STANBEC'S NAME AND LOGO, TRADEMARKS AND DESIGNS ARE THE EXCLUSIVE PROPERTY OF STANBEC CORPORATION. ANY REPRODUCTION, MODIFICATION, DISCLOSURE AND/OR USE OF THESE MATERIALS (OR ANY PORTION OF THEM) WITHOUT STANBEC CORPORATION'S PRIOR WRITTEN CONSENT IS STRICTLY PROHIBITED.

**ALL DRAWINGS TO BE
READ IN CONJUNCTION
WITH UK STANDARD
DETAIL MANUAL**

REV	DATE	DESCRIPTION
-----	------	-------------

FOR PLANNING

21/07/08

SITE ADDRESS:

**TOTTENHAM COURT ROAD
LONDON
W1T 2HQ
COUNTRY:
ENGLAND**

PROJECT No.: S 12650
CONCEPT:

CHECKED:
 3.M. CHKD:
 STORE PLANNER: TRACEY BINDLOSS
 BP CHECKED:

SCALE: 1:50 @ A1
(DO NOT SCALE DRAWINGS)

DRAWING TITLE:

OUTDOOR PLANNING

DRAWING NUMBER

A2.1

STORE CODE: S 12650