



Existing Window Details

B - B

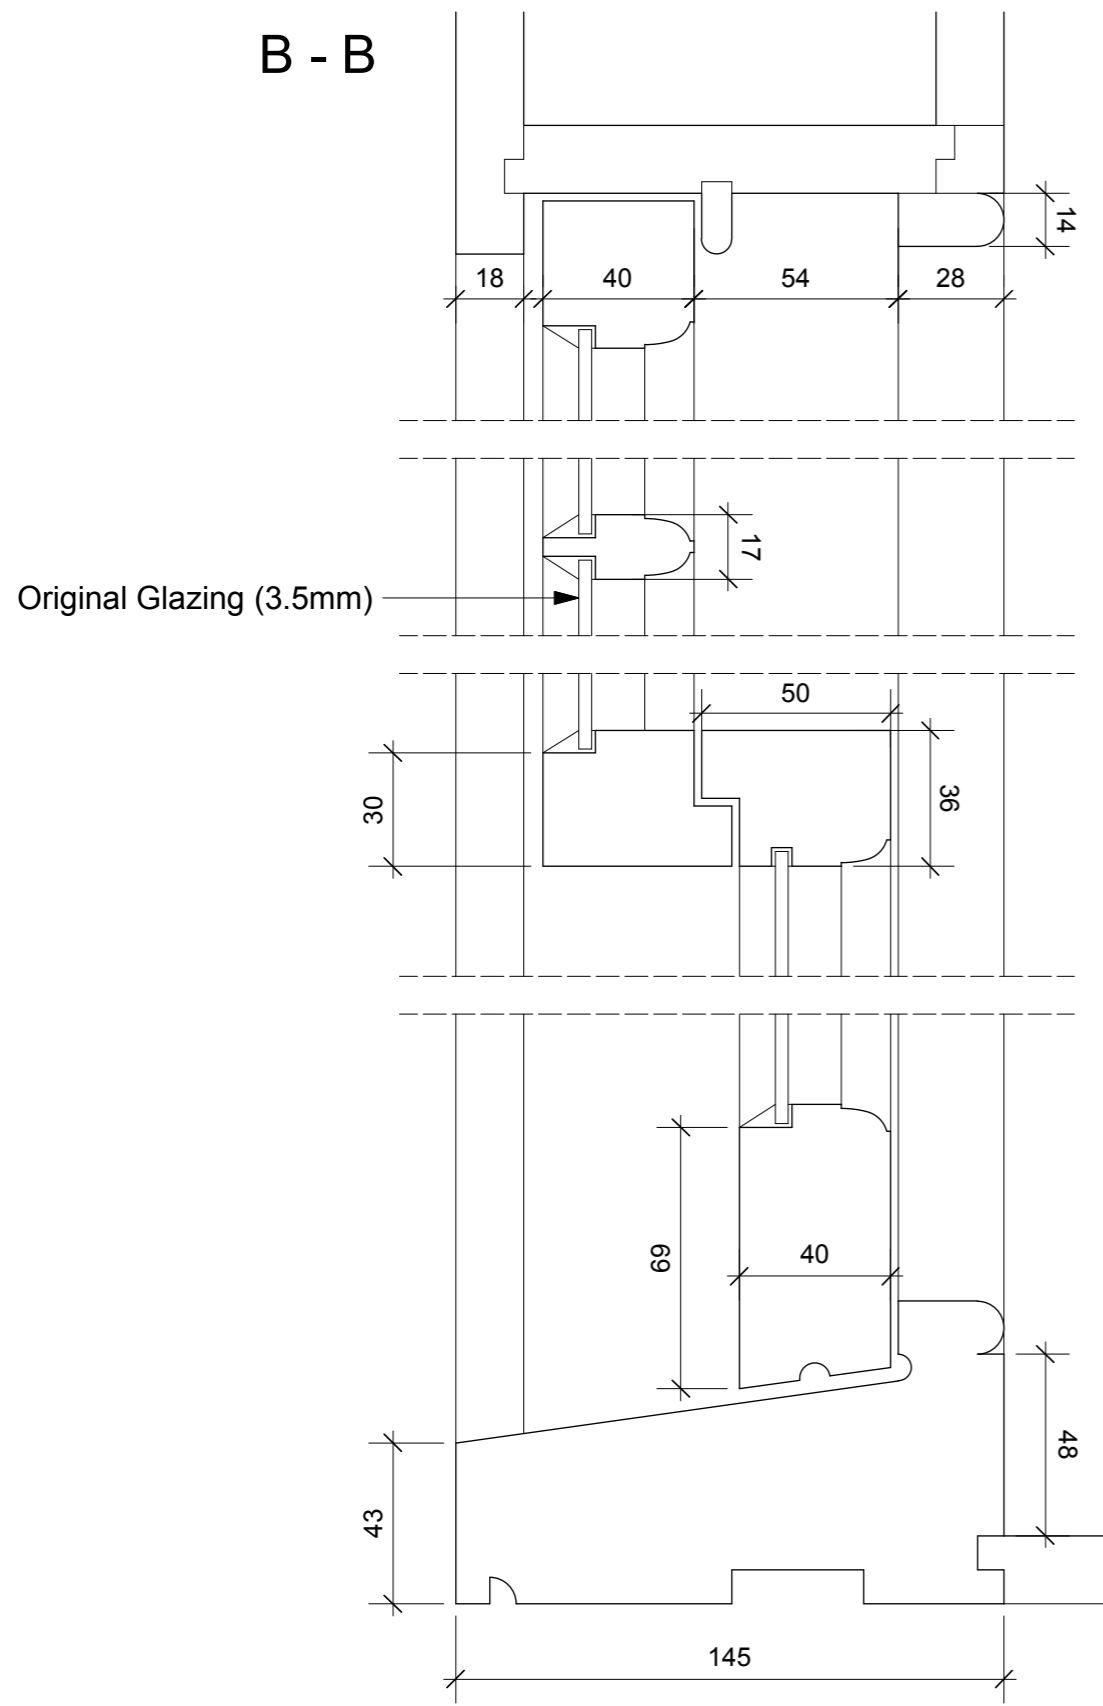

ORIGINAL WINDOW SECTION DETAIL - B
SCALE 1:2

A - A

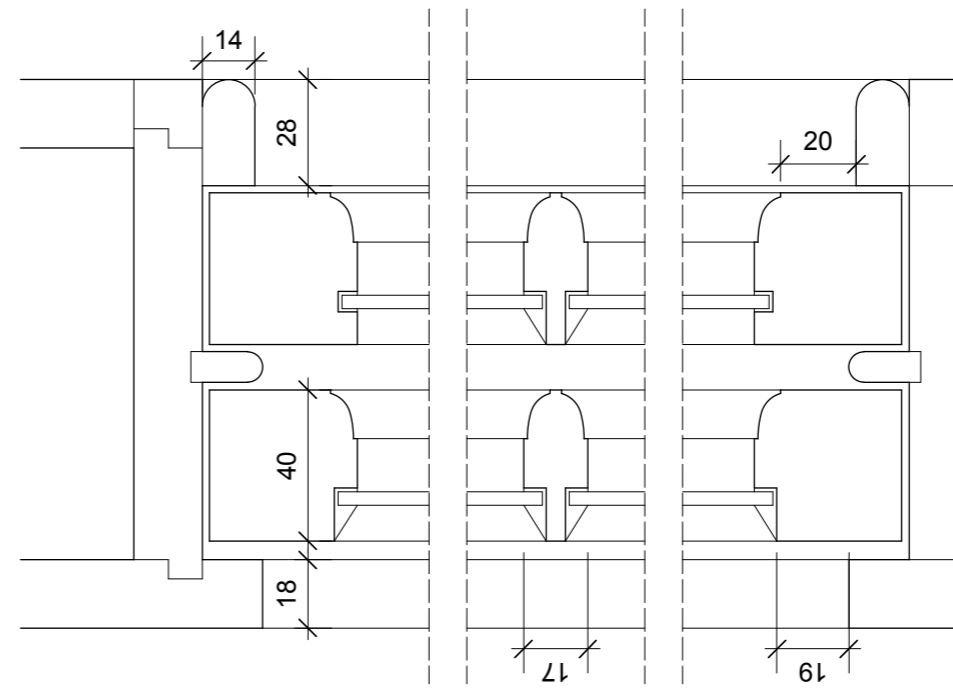

ORIGINAL WINDOW SECTIONAL PLAN DETAIL - A
SCALE 1:2

