




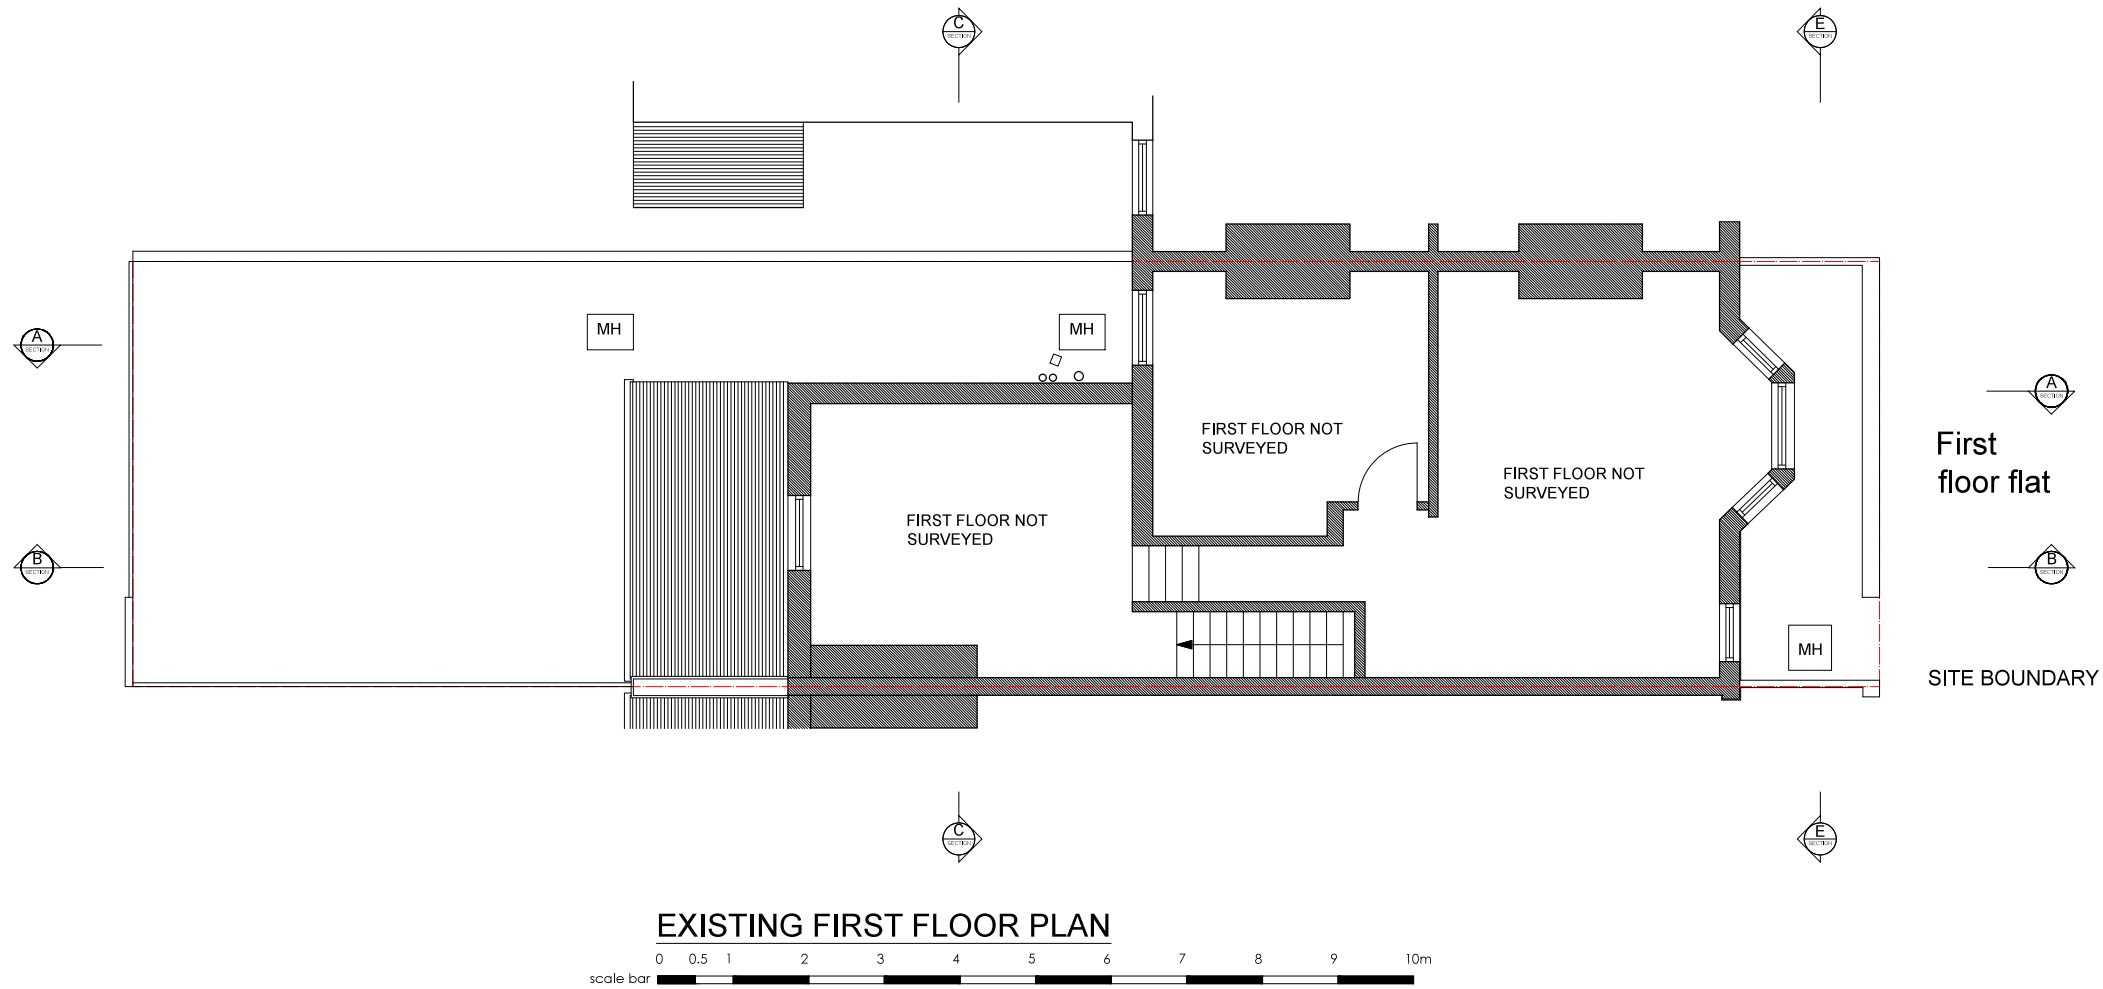


EXISTING FIRST FLOOR PLAN

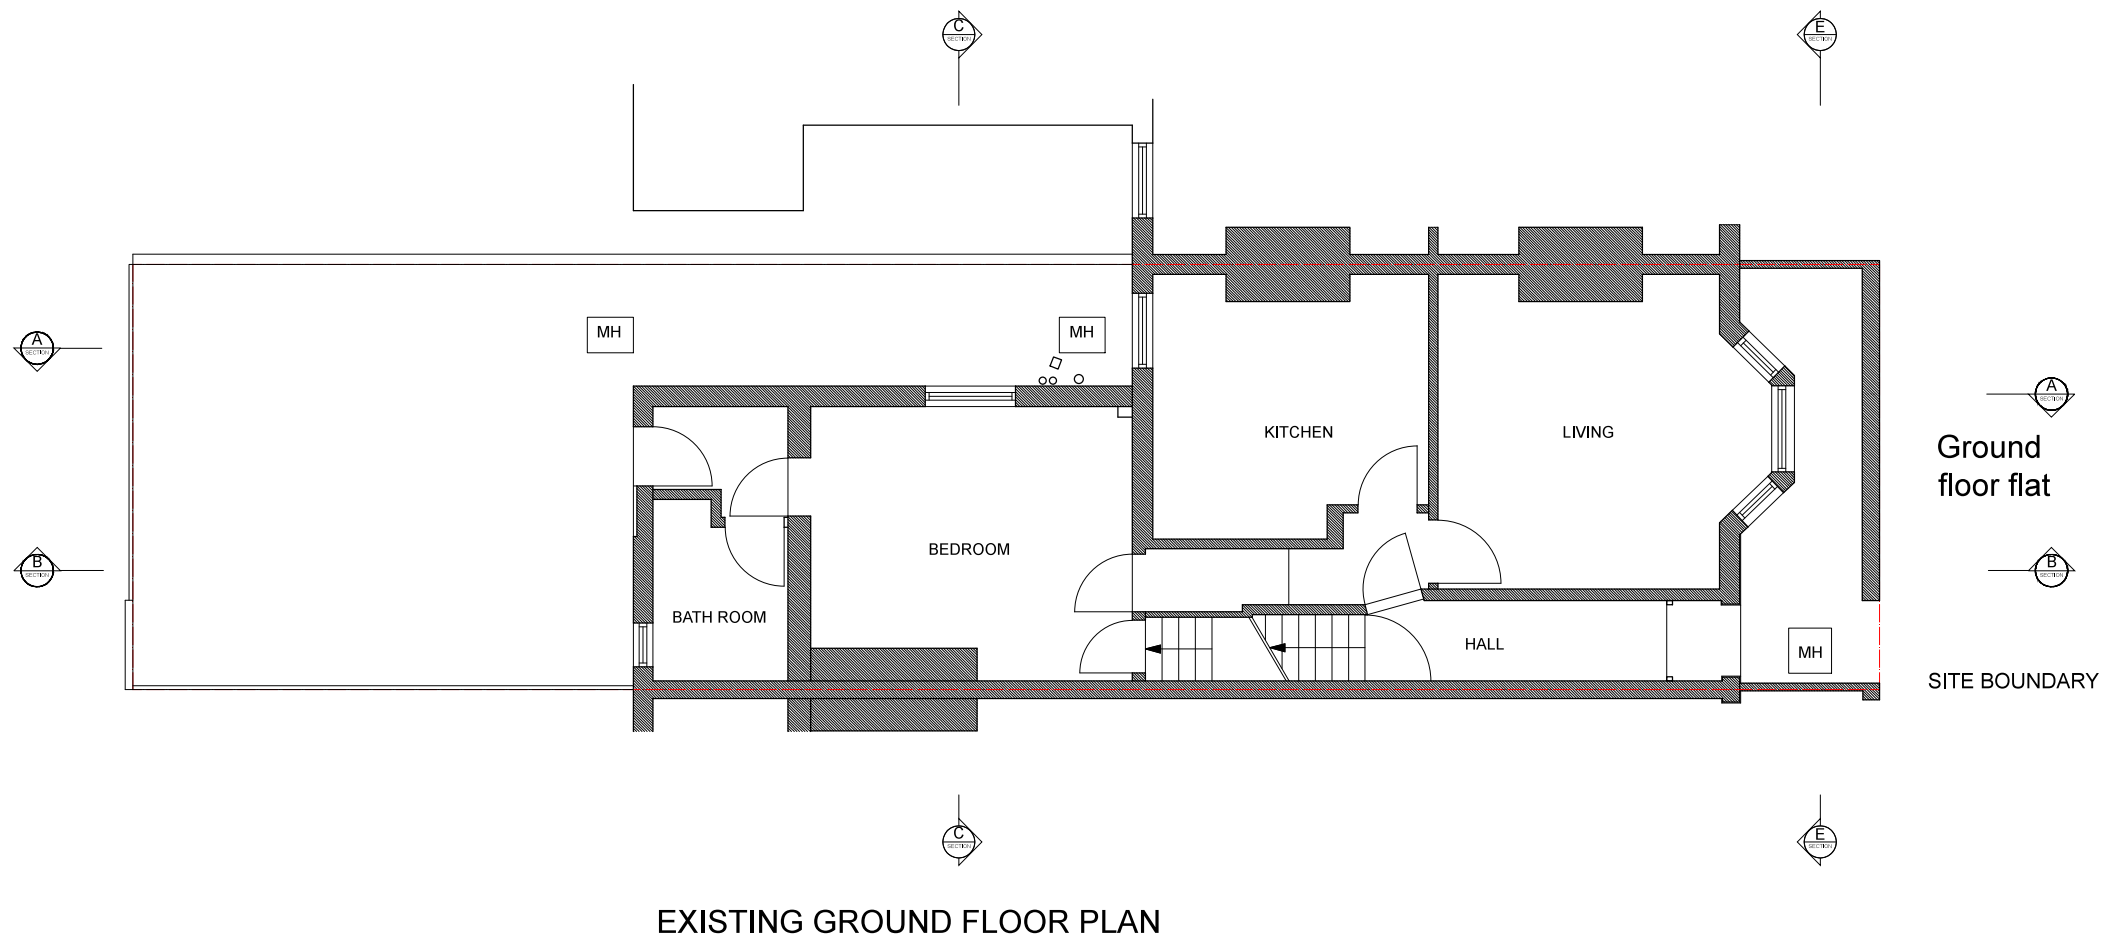


EXISTING GROUND FLOOR PLAN

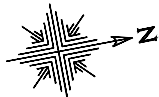

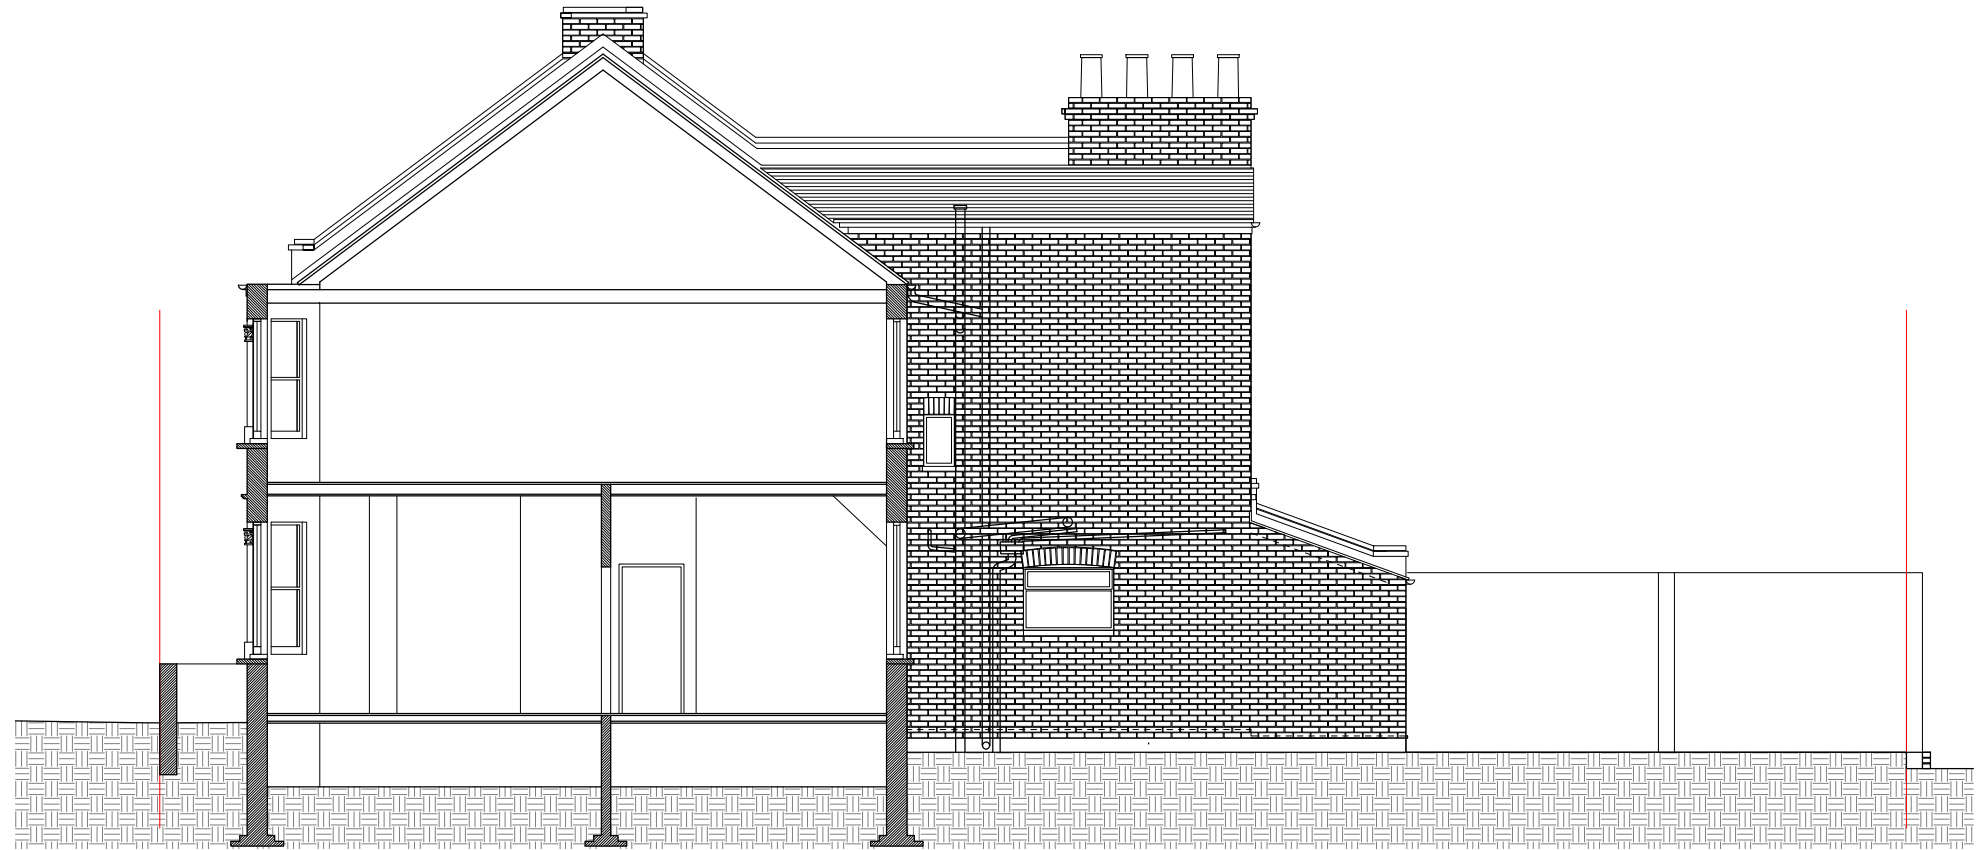


A horizontal scale bar with alternating black and white segments. Numerical labels are placed above the bar at intervals of 0.5 units, from 0 to 10m. The label '0' is at the left end, and '10m' is at the right end. Intermediate labels are 0.5, 1, 2, 3, 4, 5, 6, 7, 8, and 9.

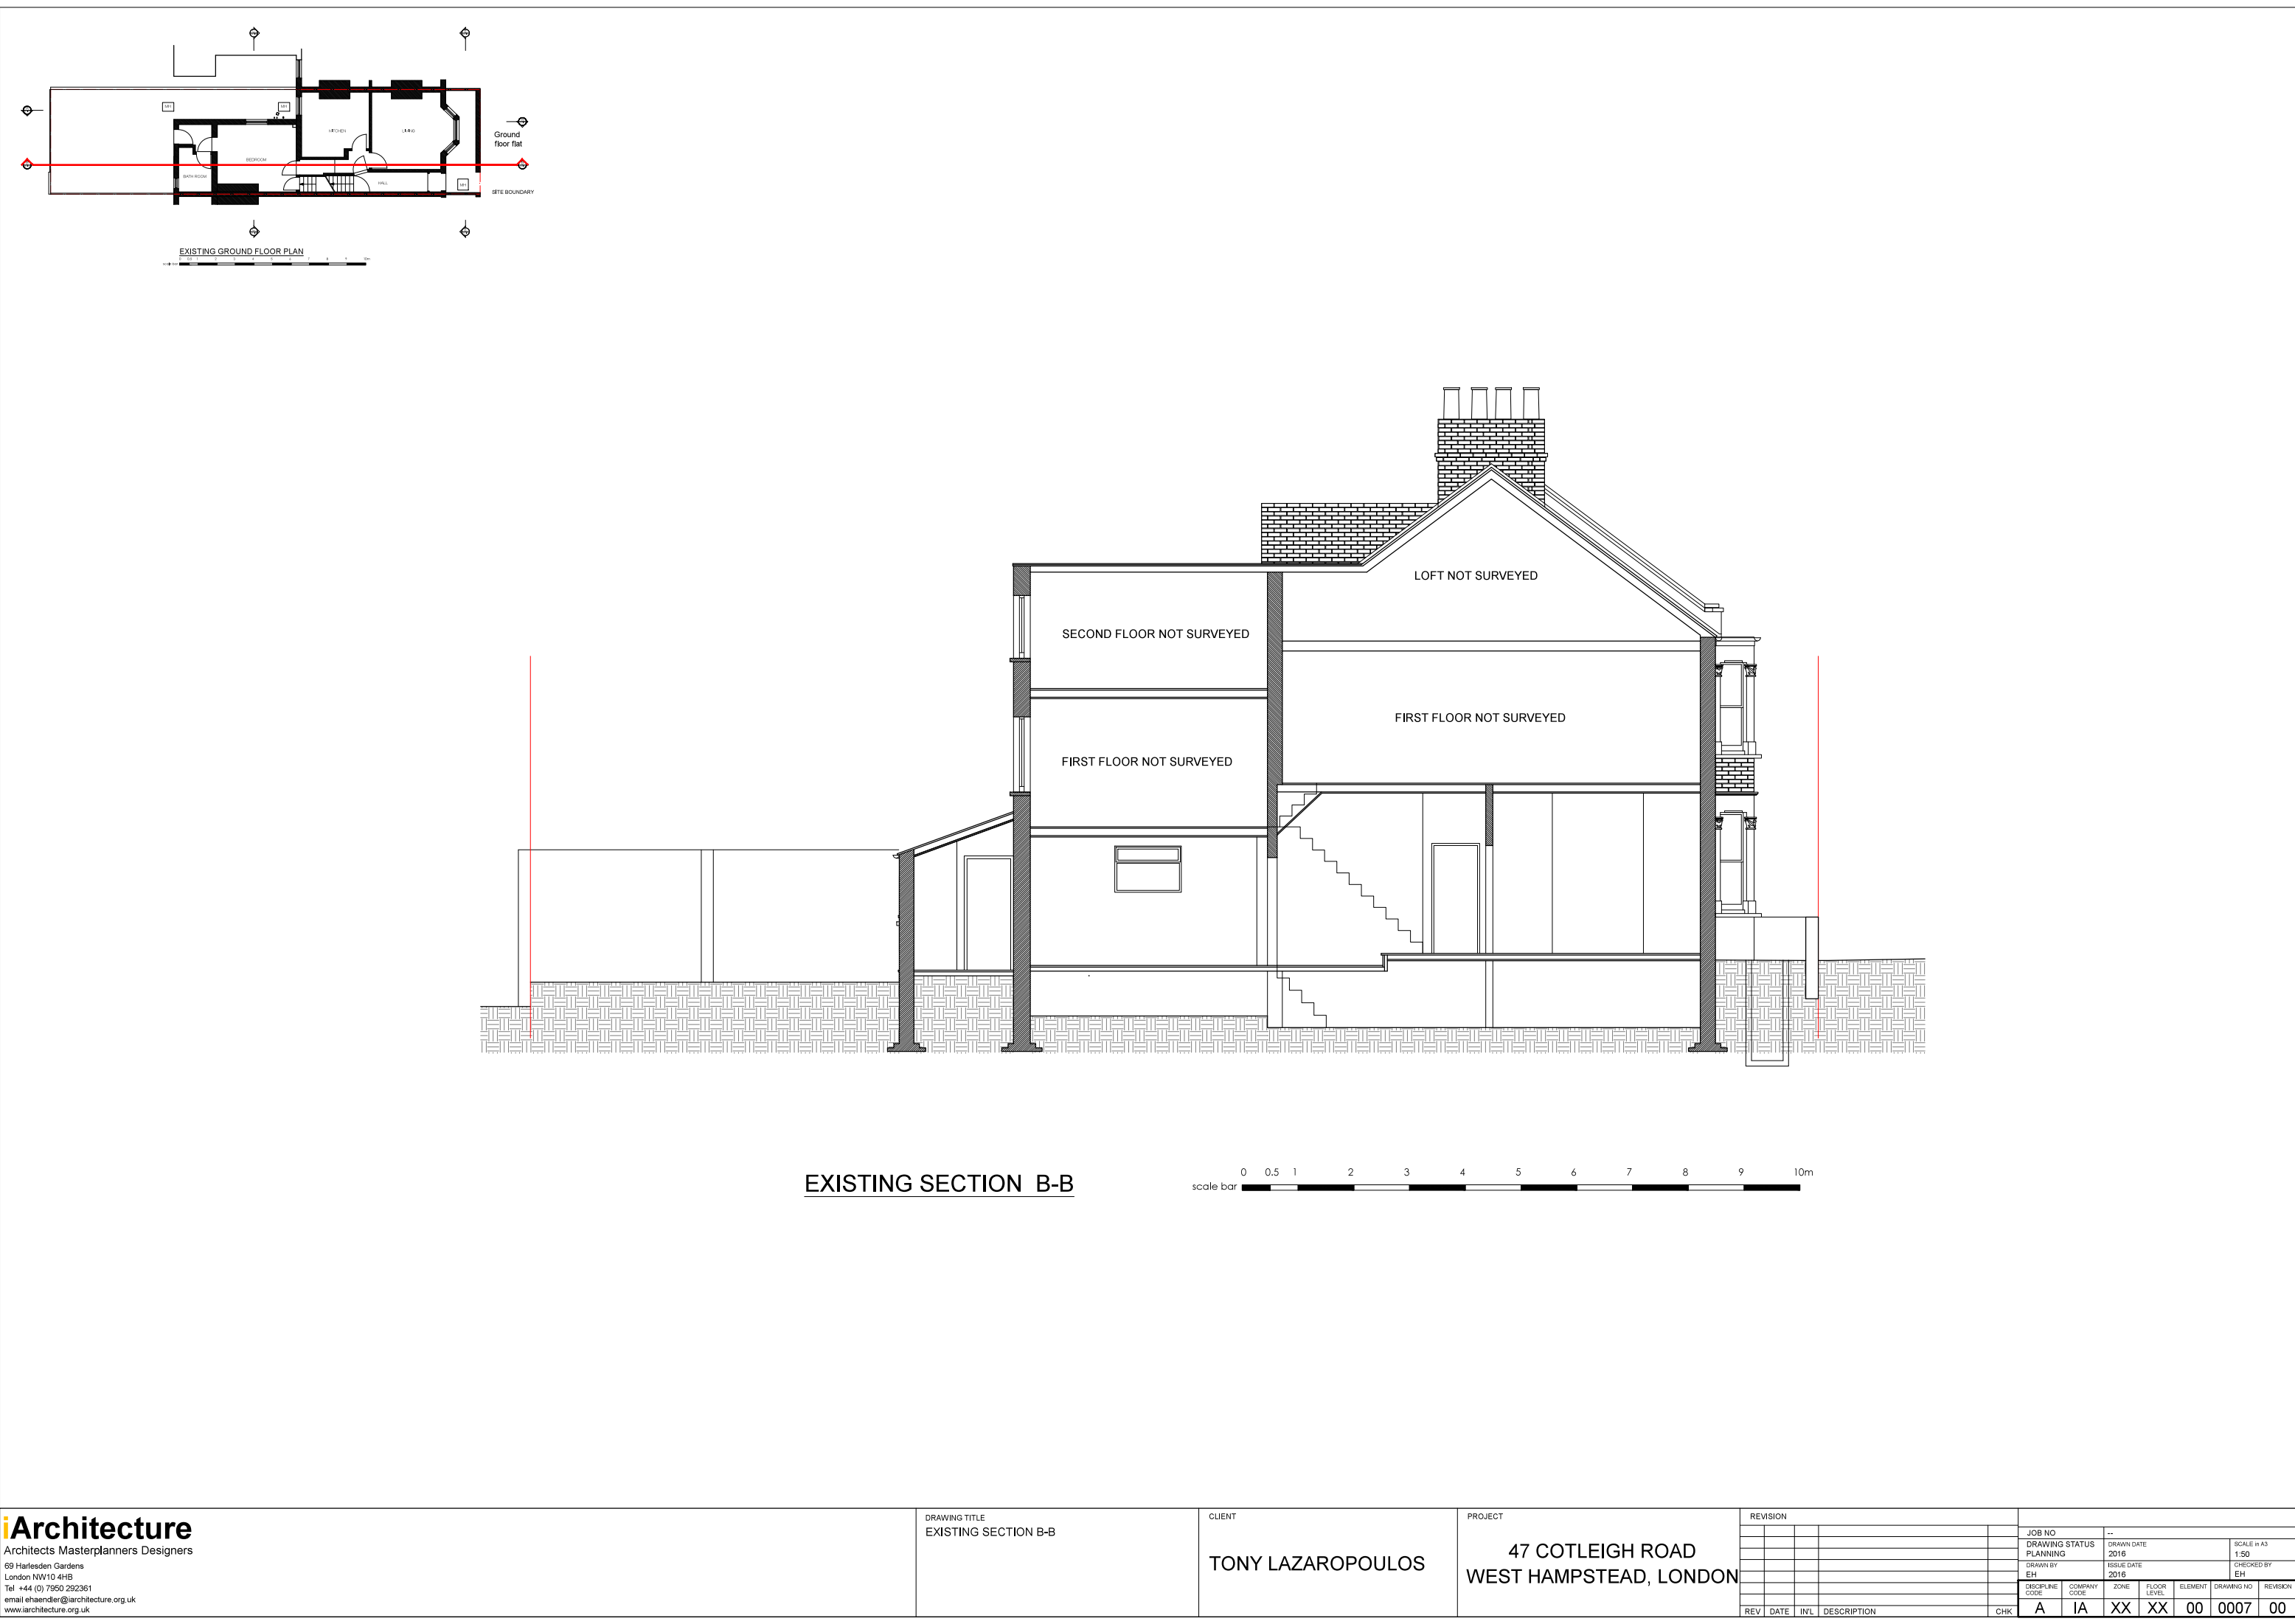




PROPOSED FRONT ELEVATION


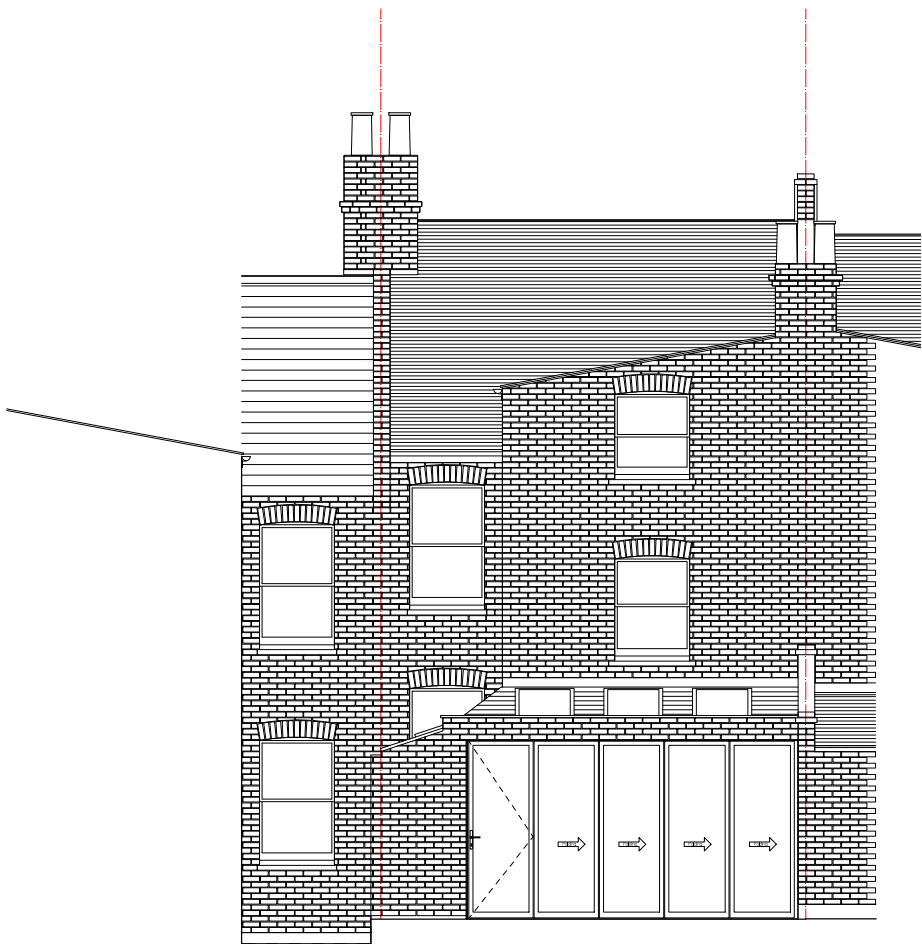


PROPOSED REAR ELEVATION


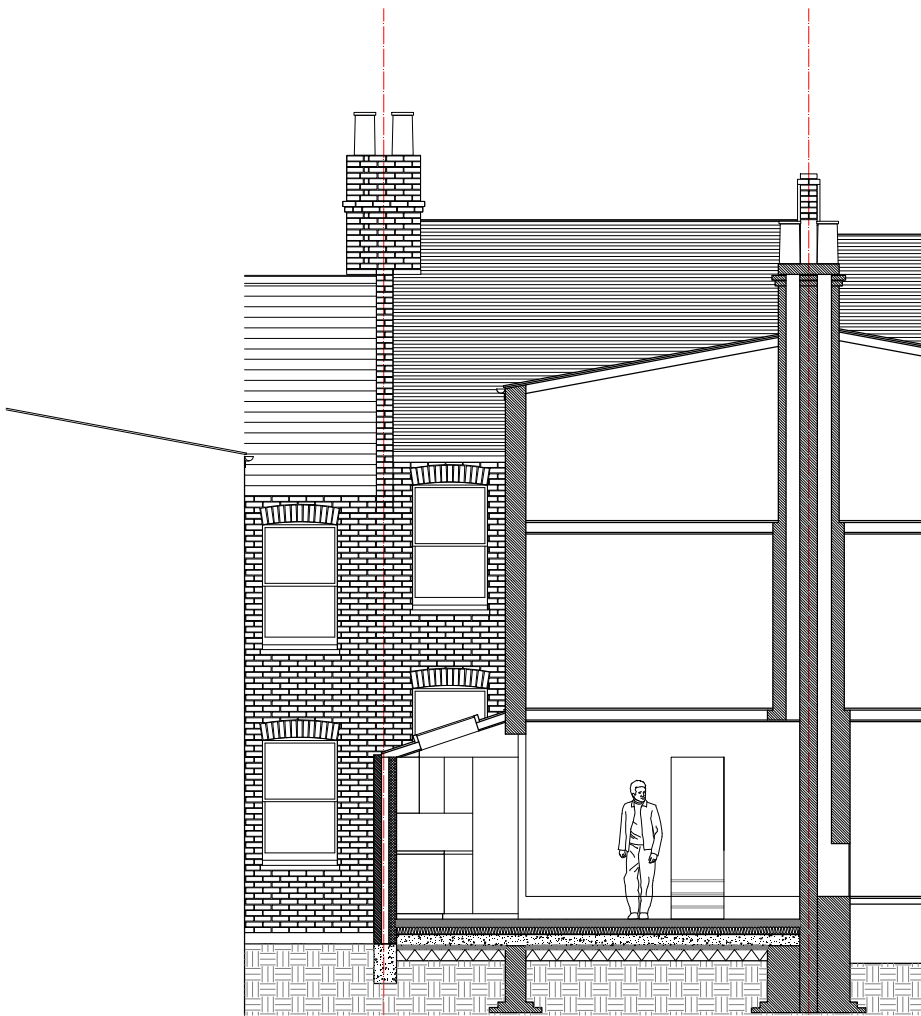


PROPOSED SECTION C-C



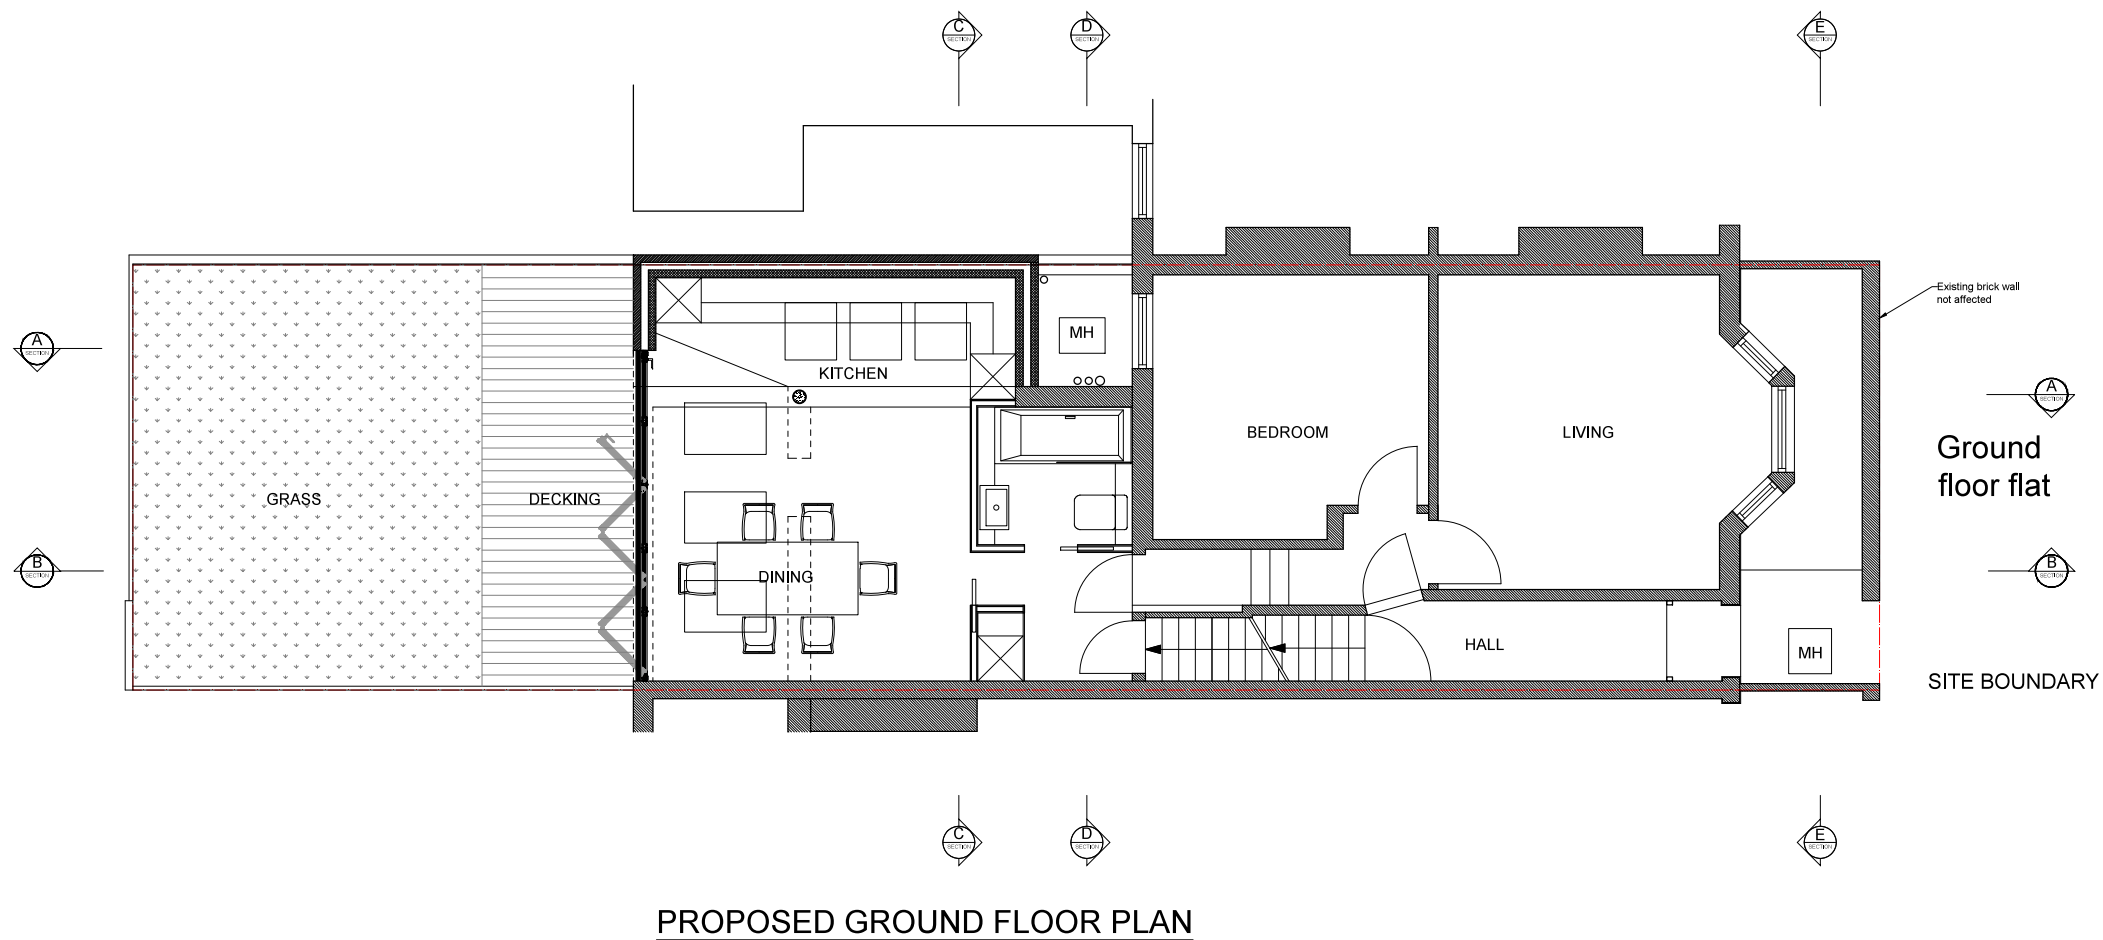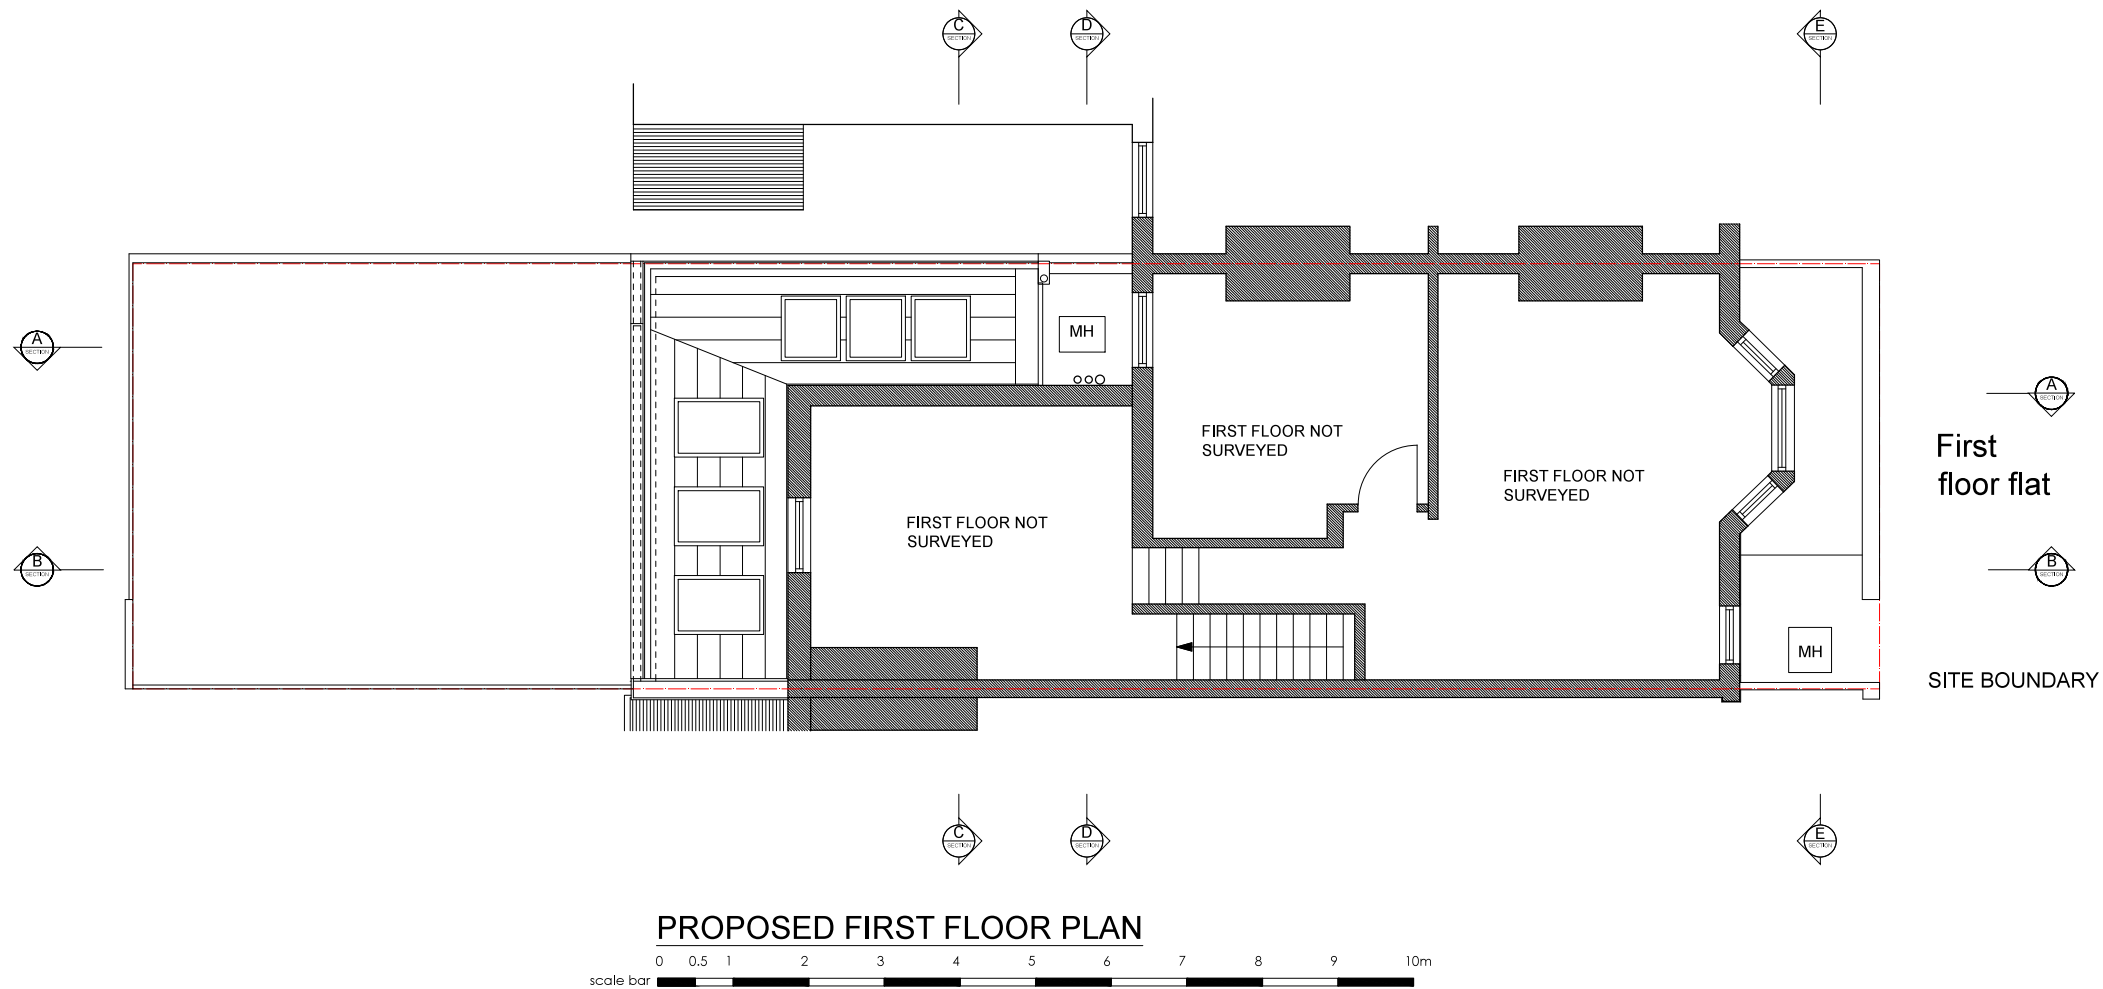



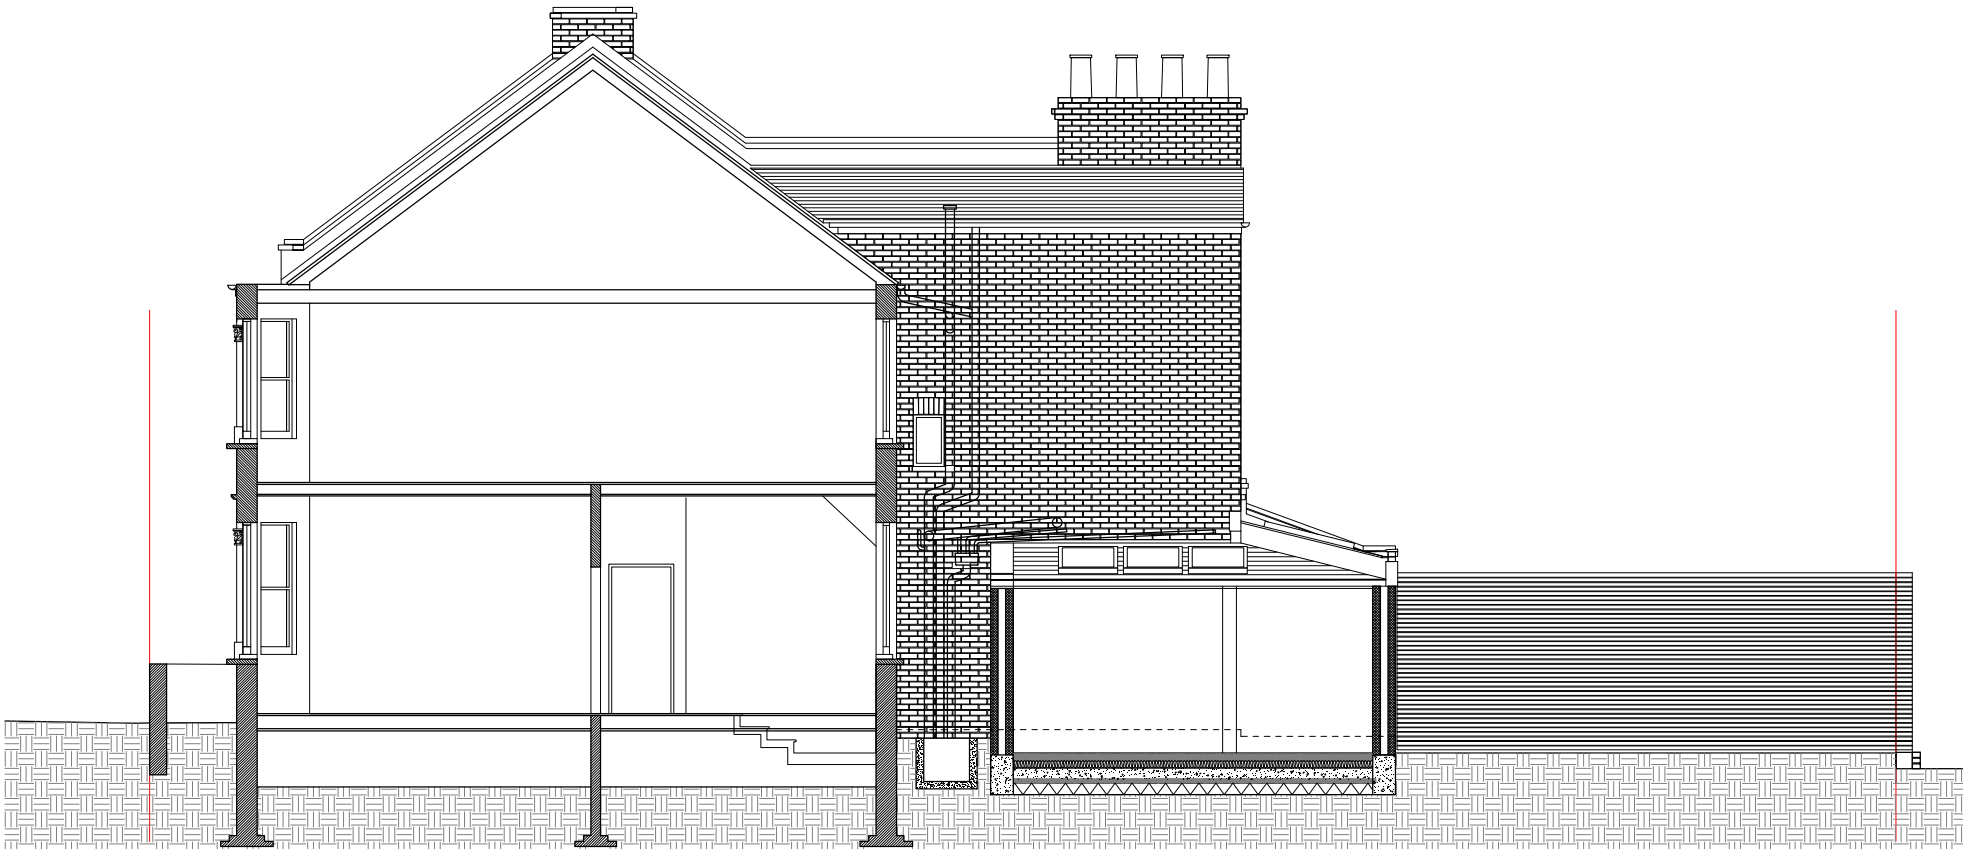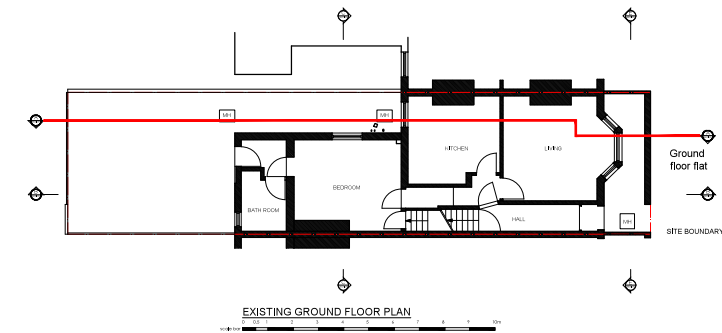

PROPOSED SECTION A-A

