



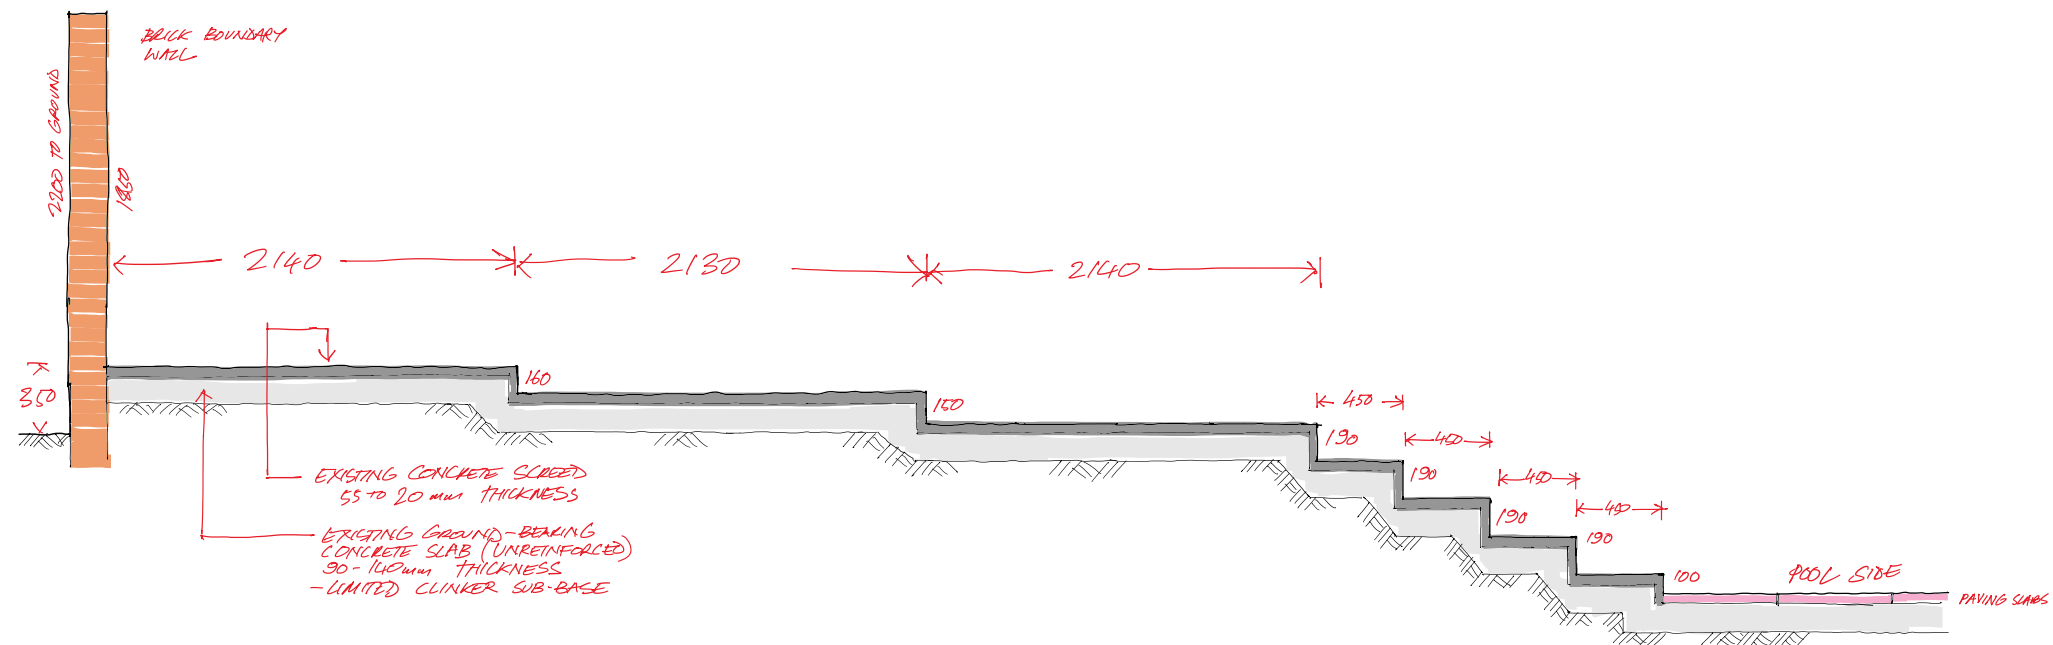

SECTION 1:20 @ a1 / 1:40 @ A3

SCALE

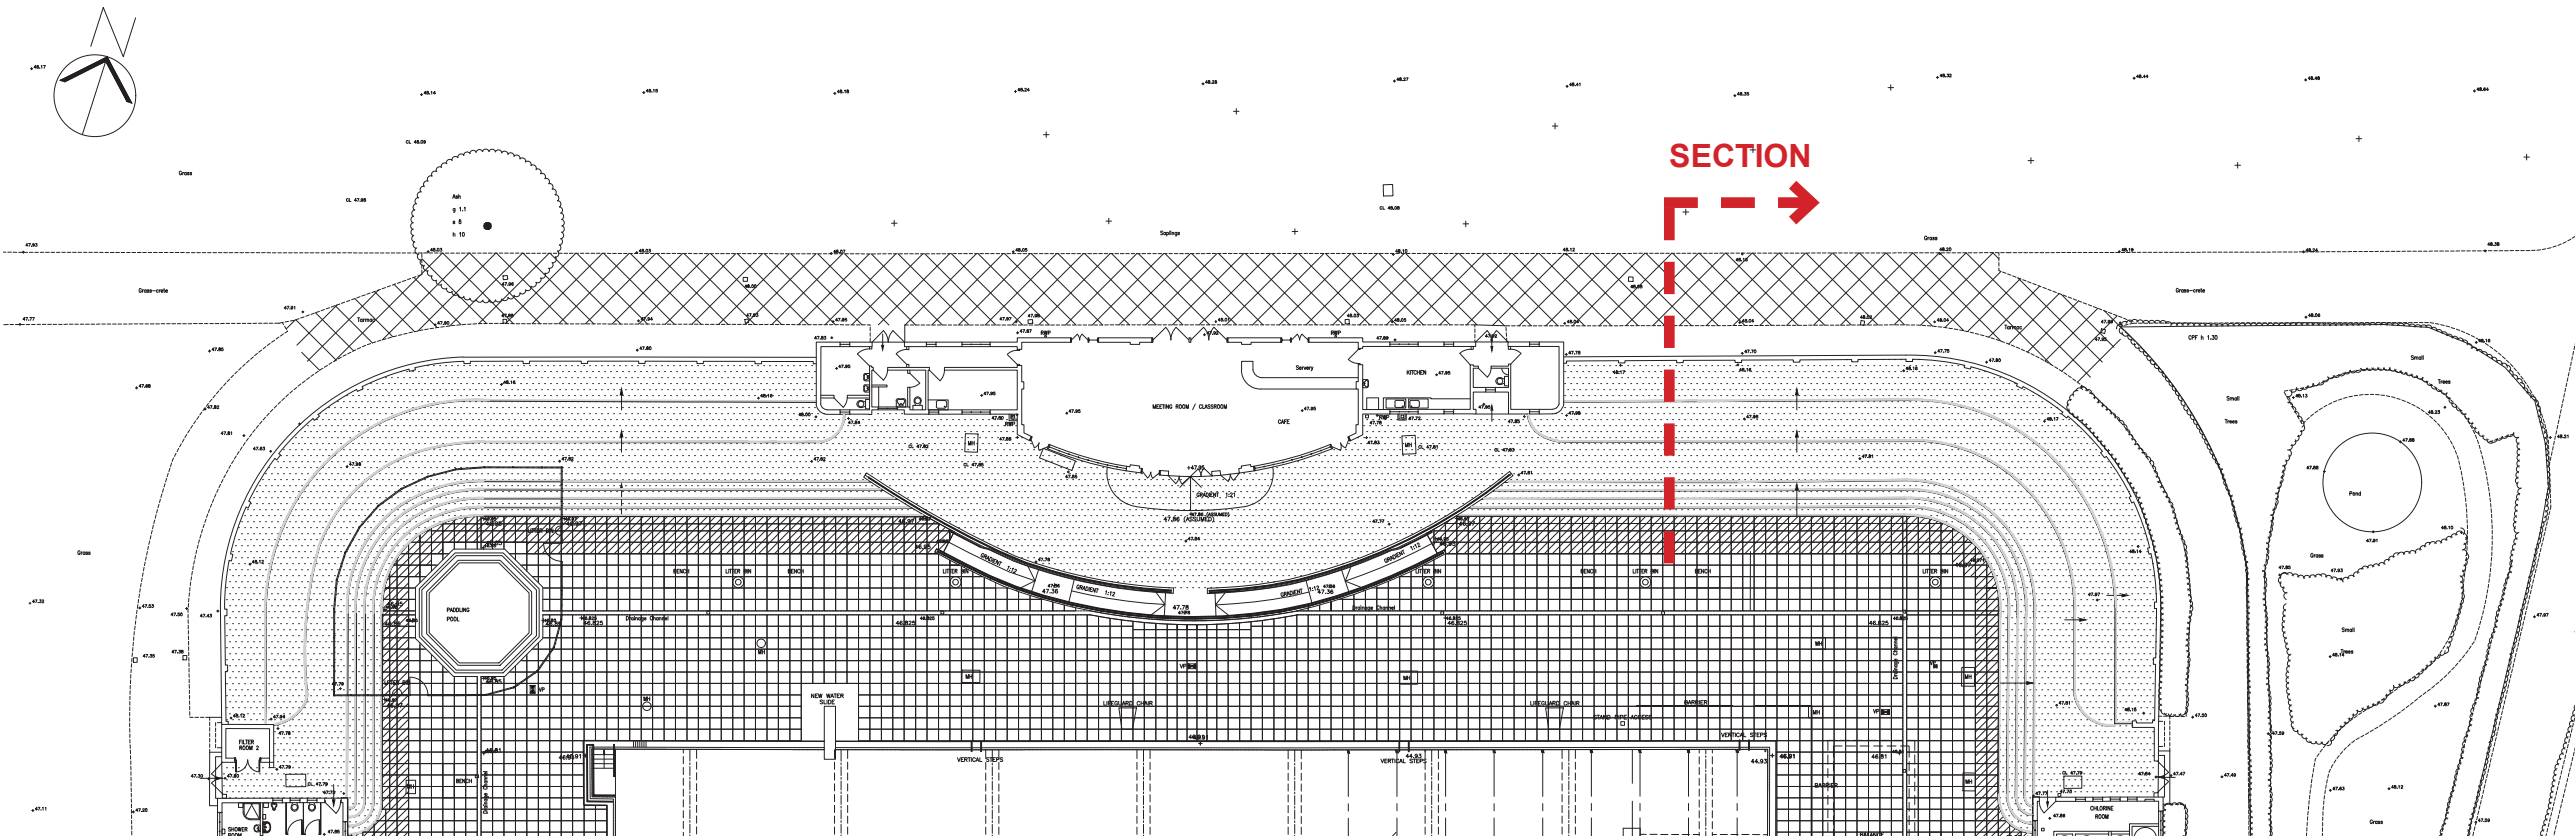

PARLIAMENT HILL LIDO

Existing Plan & Section


L(00)100

1:200 @A1 / 1:400 @ A3 (plan)

1:20 @A1 / 1:40 @ A3 (section)

REV: 00

SCALE

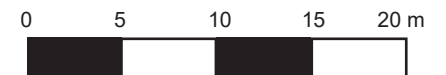

ROGER MEARS
ARCHITECTS