


SECTION 1:20 @ a1 / 1:40 @ A3

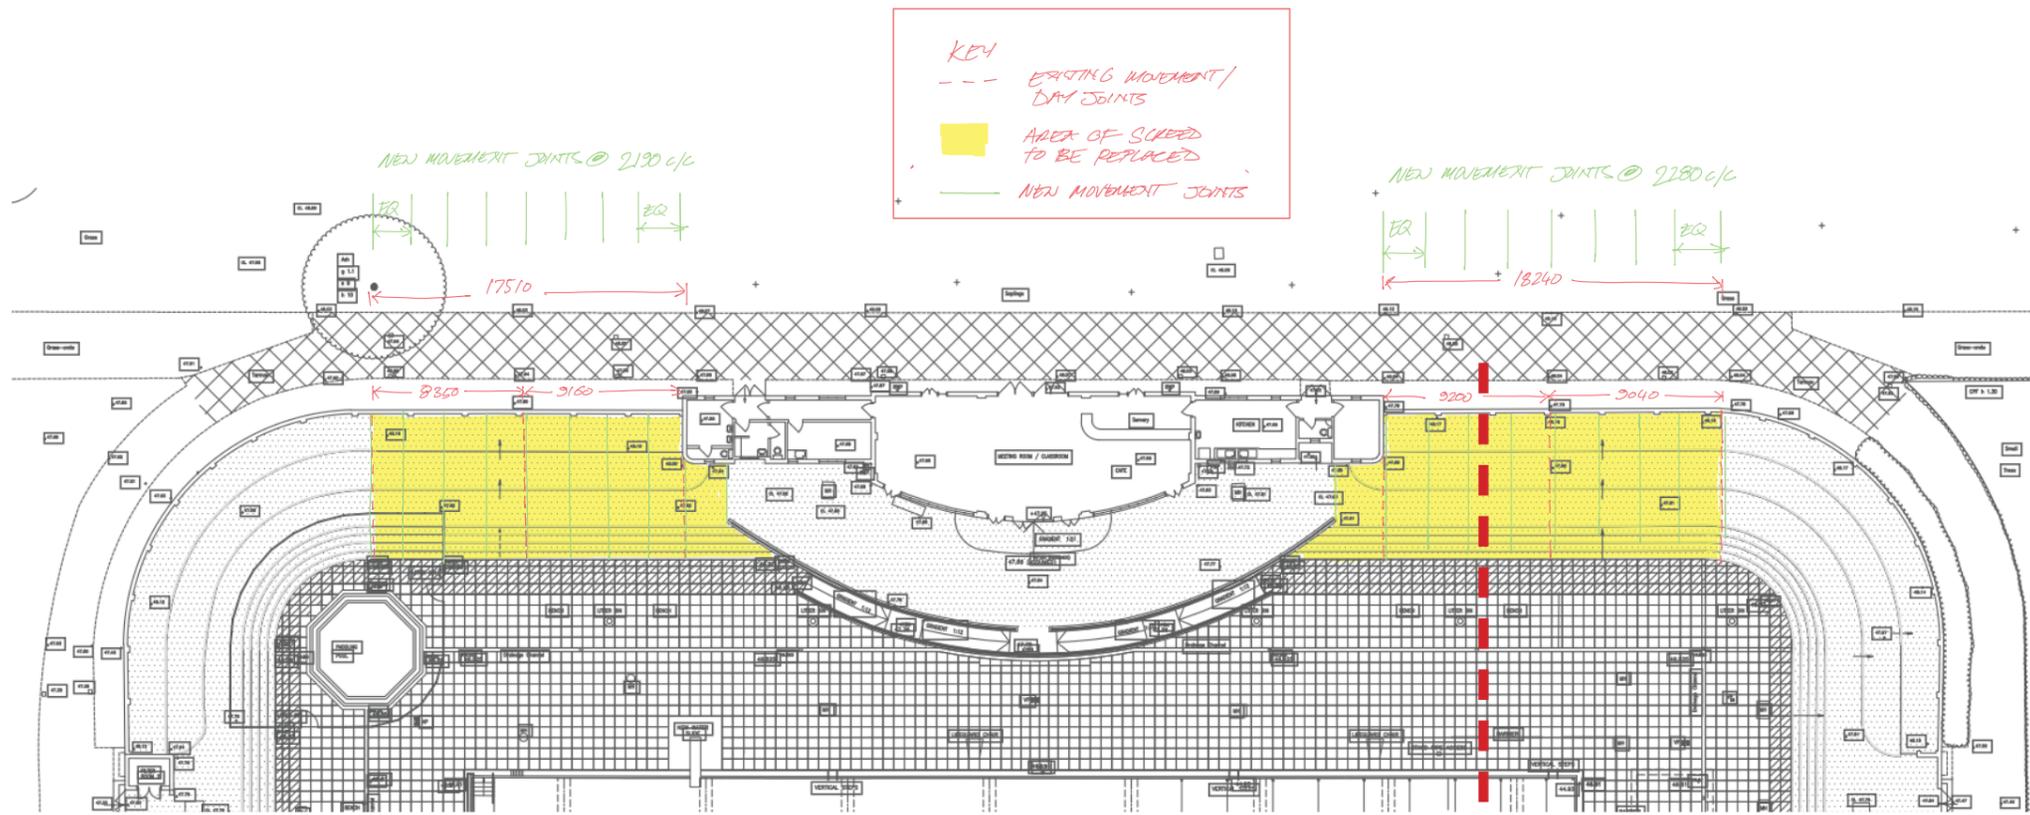

PLAN 1:200 @ a1 / 1:400 @ A3

SECTION
→

PARLIAMENT HILL LIDO

Proposed Plan & Section

L(00)200

1:200 @A1 / 1:400 @ A3 (plan)

1:20 @A1 / 1:40 @ A3 (section)

REV: 00

