


catfish

architecture + design  
Cattfish Studio Limited

19 Foxley Road London SW9 6ET  
www.cattfishstudio.ltd.uk

NOTES:

- Drawing not to be scaled.
- All dimensions to be checked on site.
- Survey carried out on non-intrusive basis.
- Areas concealed by built in furniture or otherwise inaccessible not surveyed.

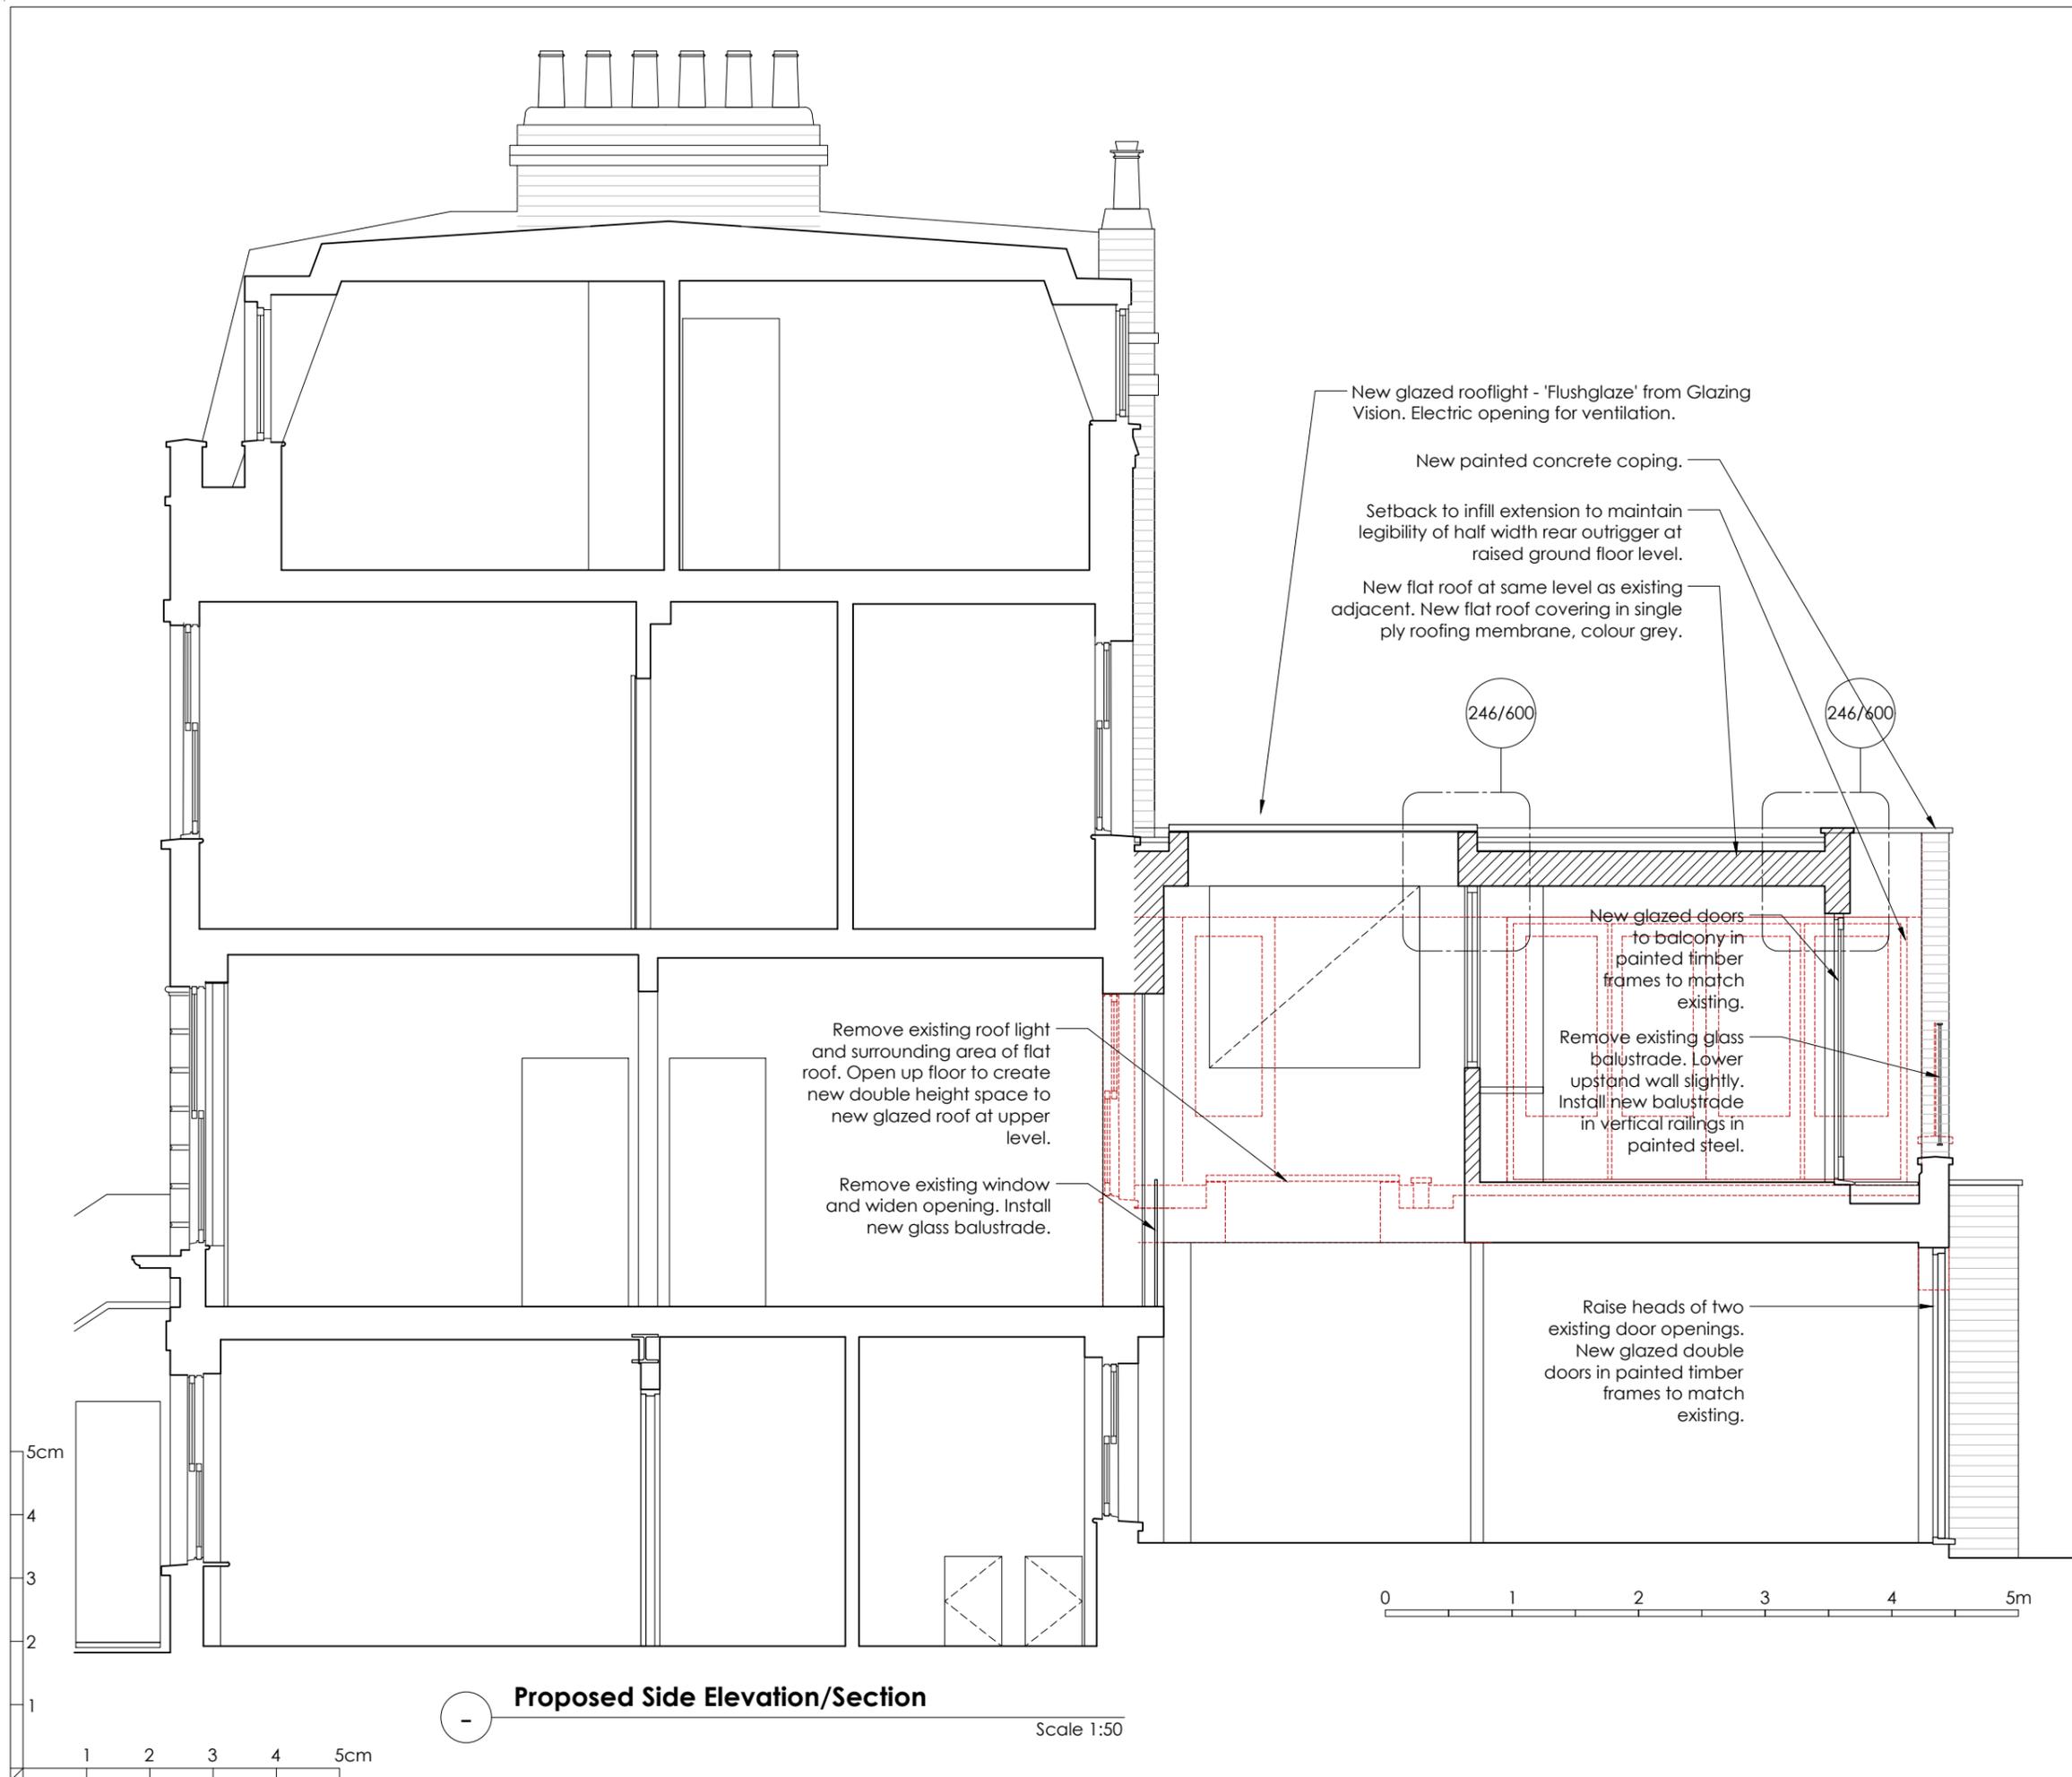

rev	date	notes
A	16.09.21	Design altered to add setback to infill extension and small balcony
/	23.04.21	Draft planning issue

FOR		
client	Sarah Halford & Nick Fenner	
job	Modbury Gardens	
title	Proposed Side Elevation/Section	
scale	dwg number	revision
1:50 @A3	246/081	A