


© ARCHITECT'S COPYRIGHT RETAINED

GENERAL NOTES

1 All dimensions to be checked on site.
2 Use figured dimensions only. Queries to be directed to the Architect.
3 Refer to Structural Engineer's drawings for details relating to structure.
4 Any discrepancies between the Architect's drawings and those by any other party to be reported immediately.
5 All drawings are **not** for construction unless explicitly marked for this purpose.

GENERAL NOTES ON MATERIALS

Materials to comply with appropriate British Standards or Agreement Certificate stamped and independently certified or otherwise to show their suitability. Materials should be in accordance with BS8000 series of documents and other accepted good practice (e.g. Quality assured to ISO9000).

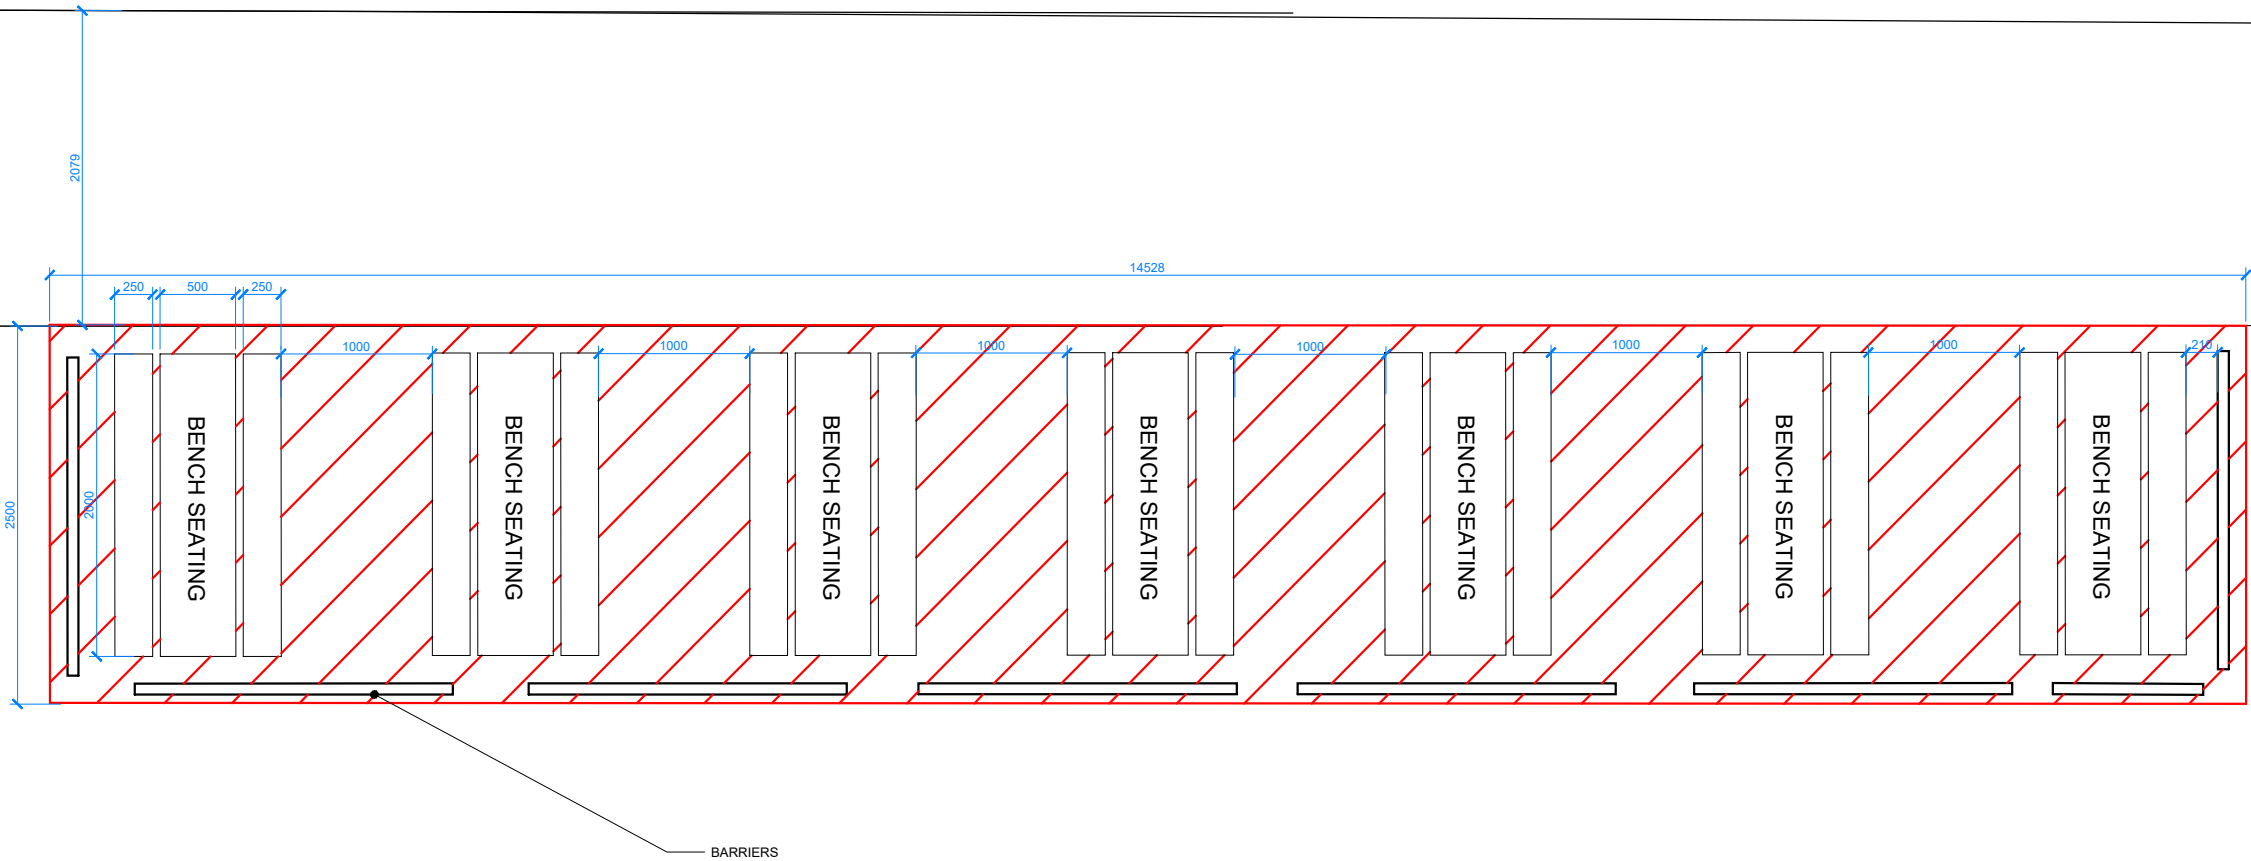

EARLHAM STREET

rev	31.08.20	FOR INFORMATION
date		amendment
Monmouth Planning Ltd		
38a Monmouth Street London WC2H 9EP T: 020 7042 0410 E: info@monmouthplanning.co.uk		
job title KERB SEVEN DIALS MARKET		
drawing title SEATING LAYOUT EARLHAM STREET		
status	INFORMATION	drawing no.
scale	1:50 @A3 1:25 @A1	008
job no.	A511	/

