

**MARTINS CAMISULI** Unit 1, 2A Oakford Road, London NW5 1AH Tel 020 7267 86 22

**JOB TITLE:** 6 Bisham Gardens London N6 6DD **REVISION:**

**DRWG TITLE:** Existing First & Second Floor Plan

**DRWG NO:** MC/215(01)\_01


**SCALE:** 1:50 @ A3


**DATE:** July 2021

**ALL DIMENSIONS INDICATED ON THIS DRAWING ARE SUBJECT TO ALTERATIONS ONCE ON SITE.  
CONFIRM ALL DIMENSION ON SITE PRIOR TO ORDERING AND CONSTRUCTION**




Scale bar

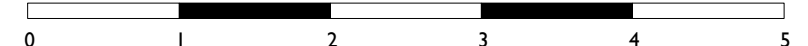

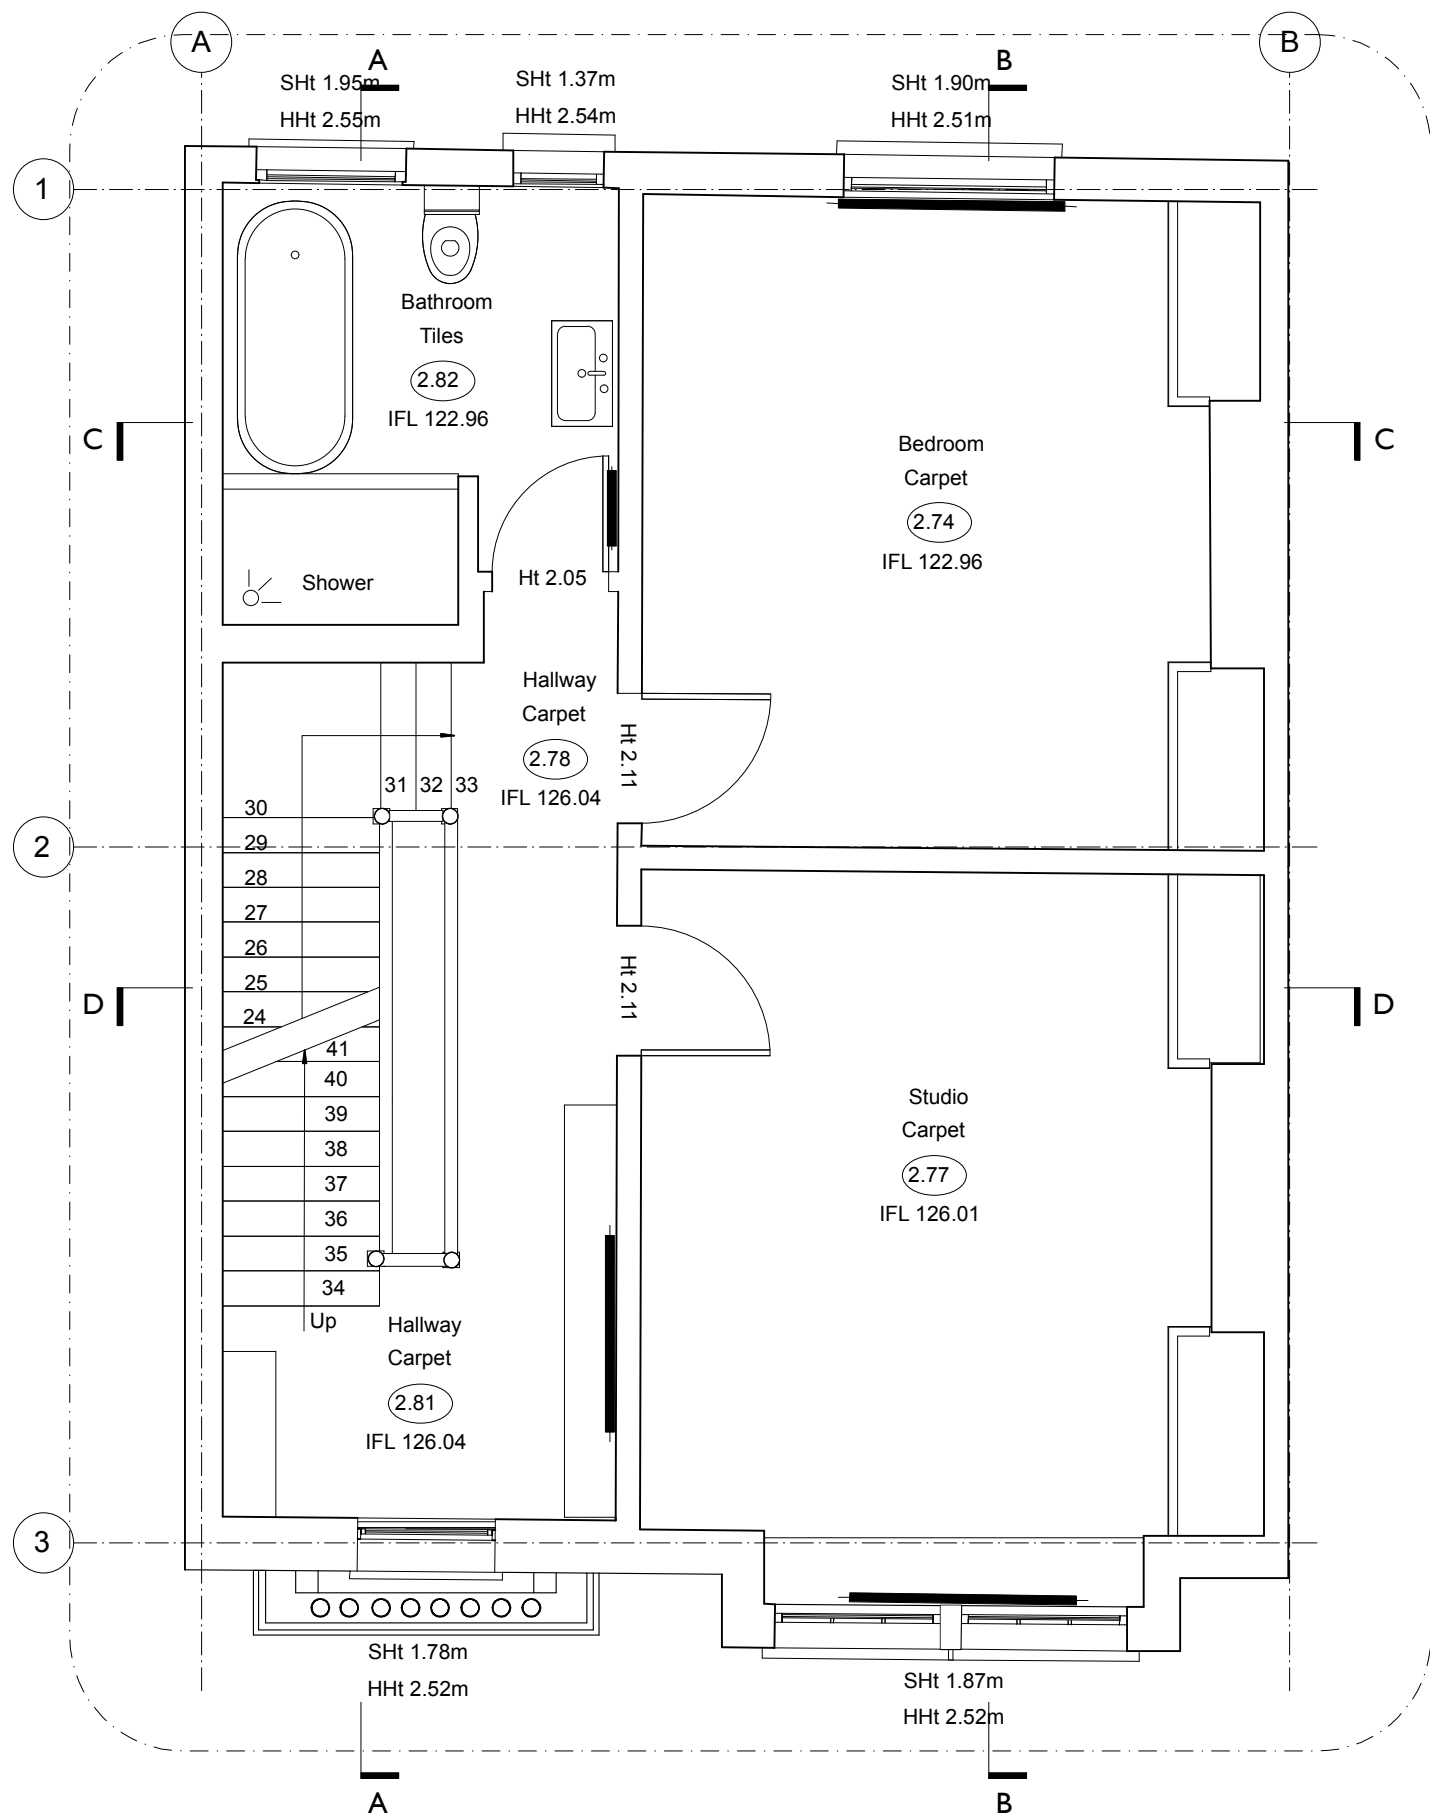

Proposed First Floor Plan

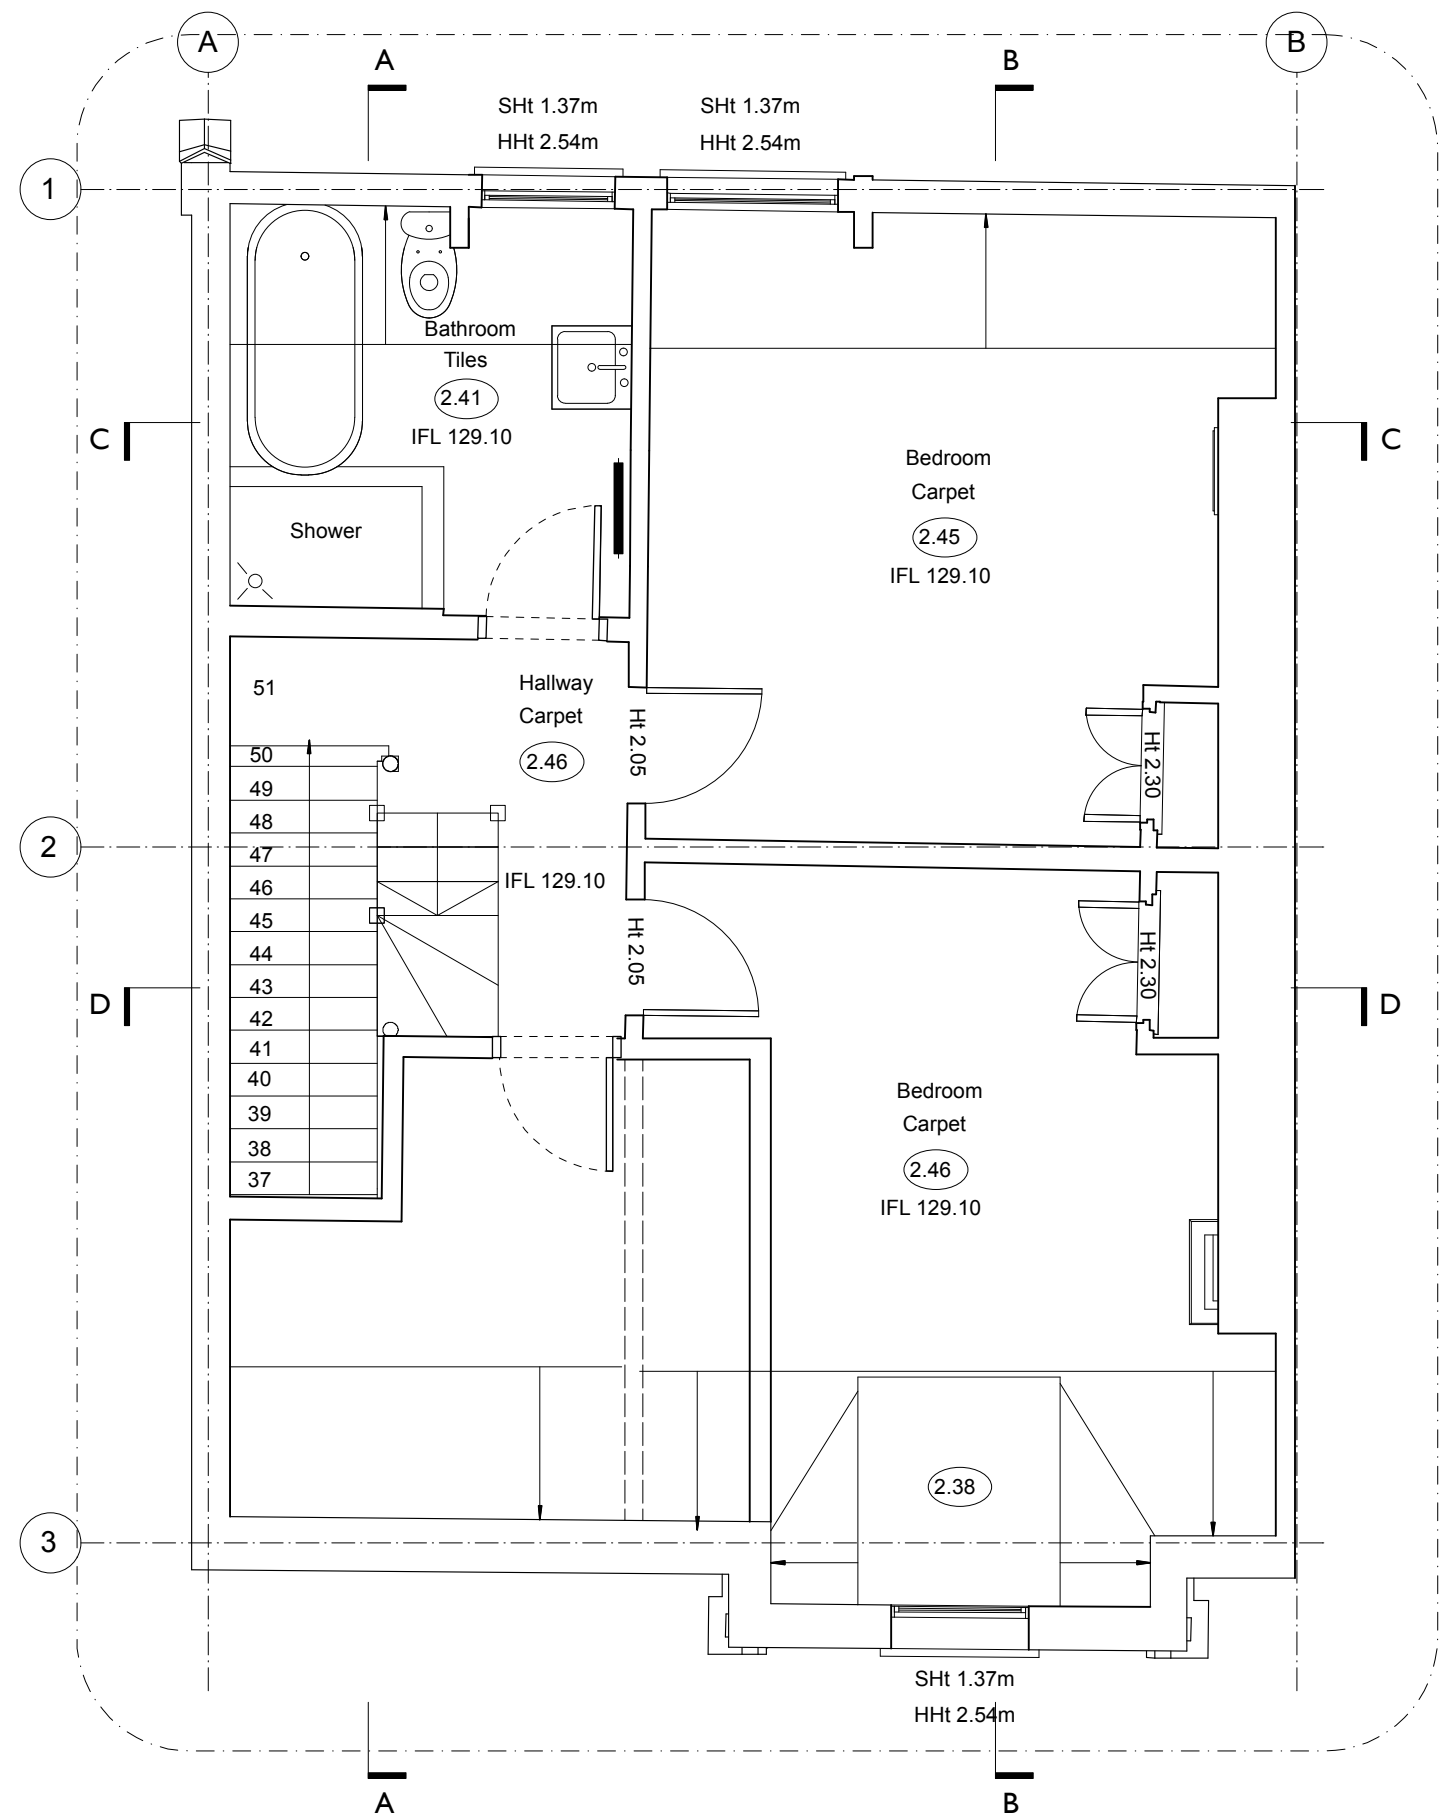

Proposed Second Floor Plan

**MARTINS CAMISULI** Unit 1, 2A Oakford Road, London NW5 1AH Tel 020 7267 86 22

**JOB TITLE:** 6 Bisham Gardens London N6 6DD **REVISION:**

**DRWG TITLE:** Proposed First & Second Floor Plan

**DRWG NO:** MC/215(02)\_01


**SCALE:** 1:50 @ A3



**DATE:** July 2021

**ALL DIMENSIONS INDICATED ON THIS DRAWING ARE SUBJECT TO ALTERATIONS ONCE ON SITE. CONFIRM ALL DIMENSION ON SITE PRIOR TO ORDERING AND CONSTRUCTION**



Scale bar

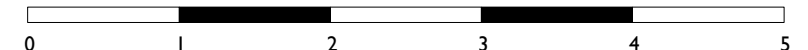

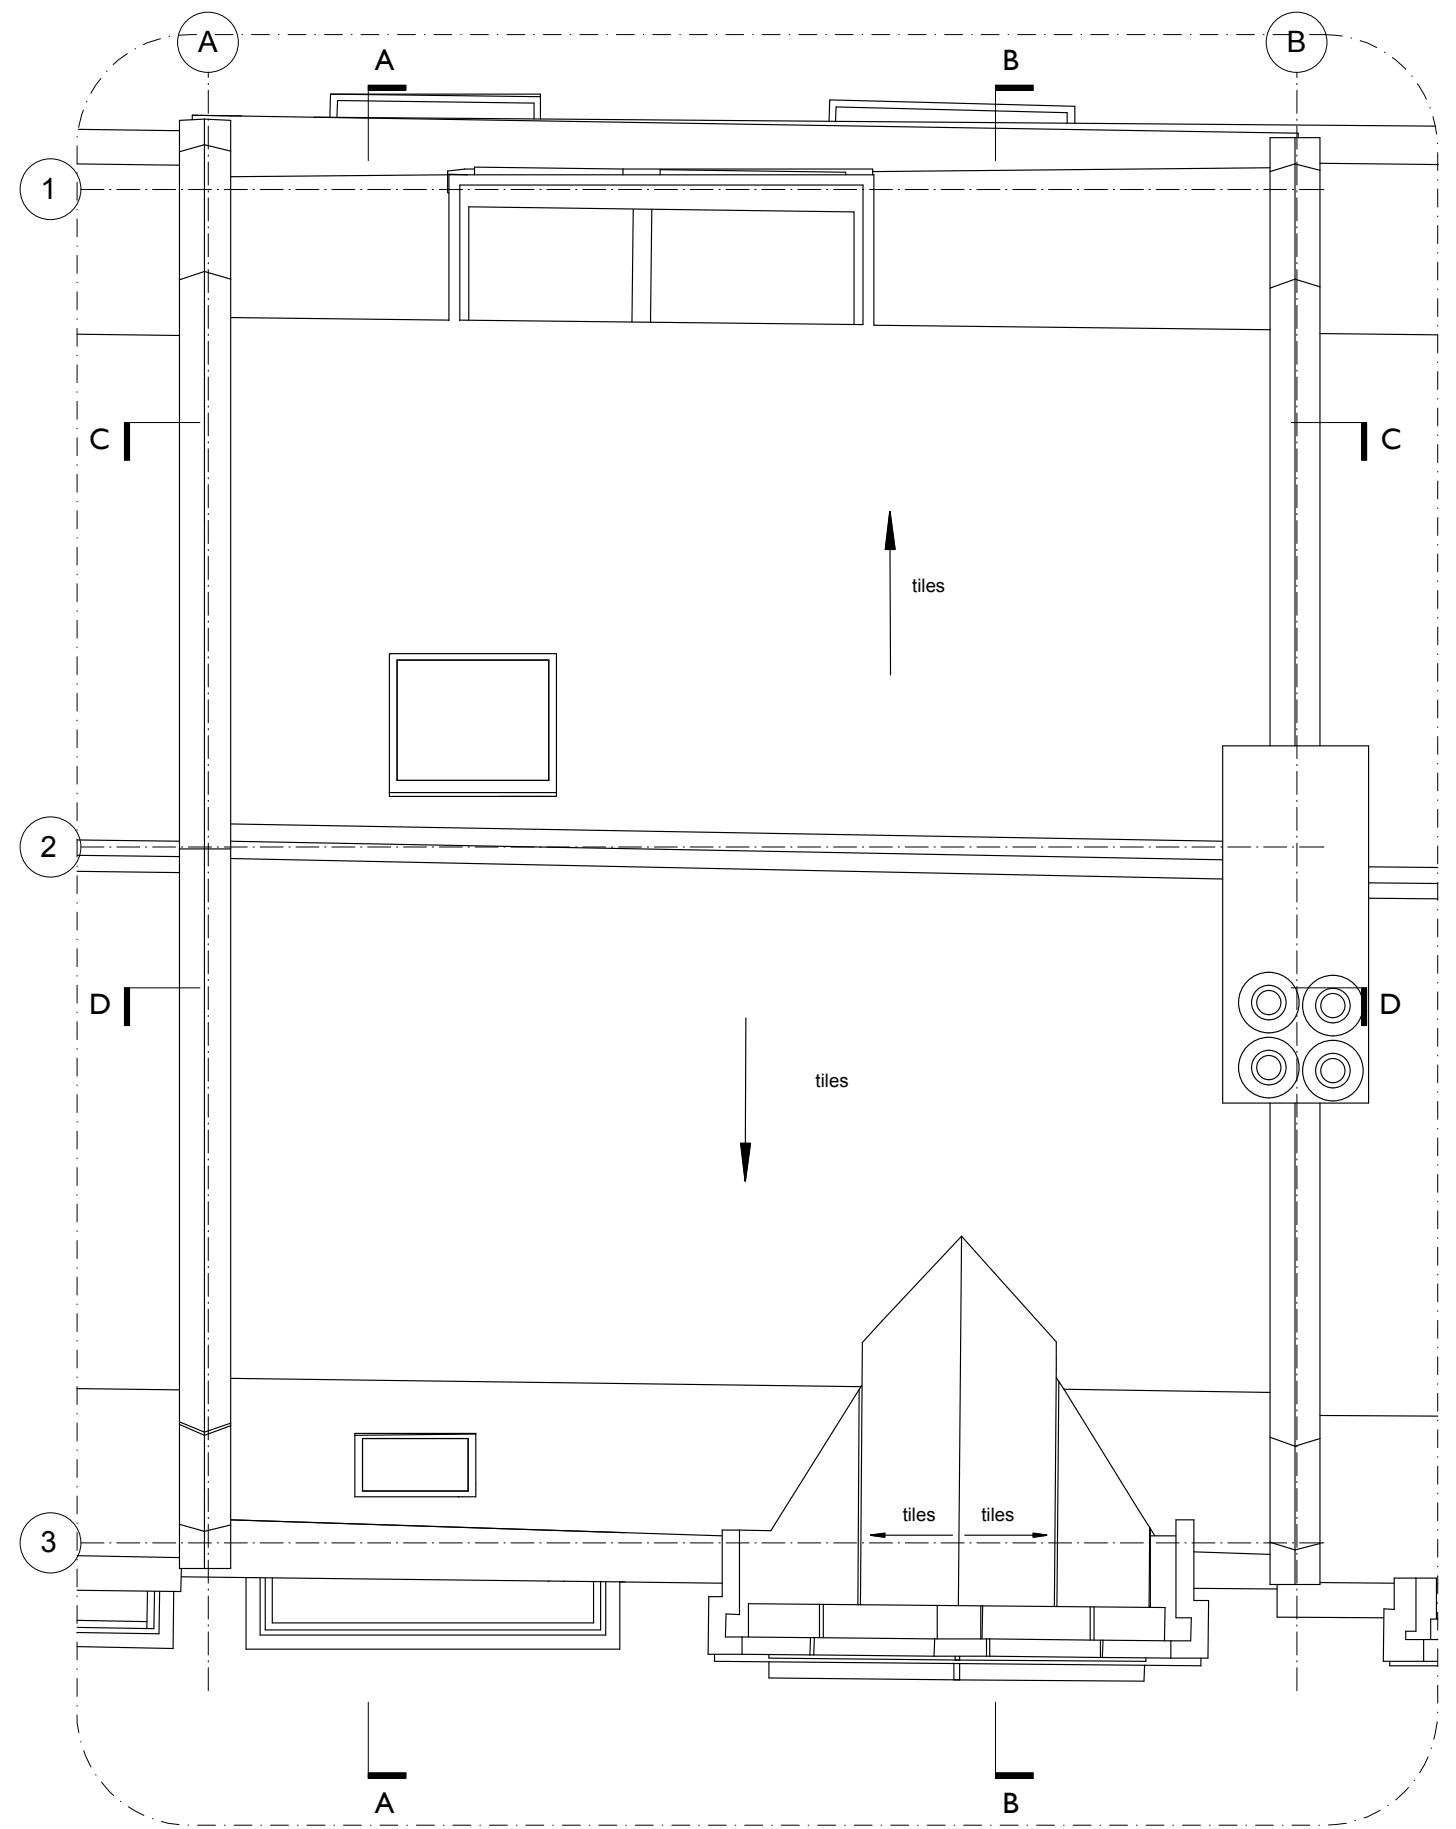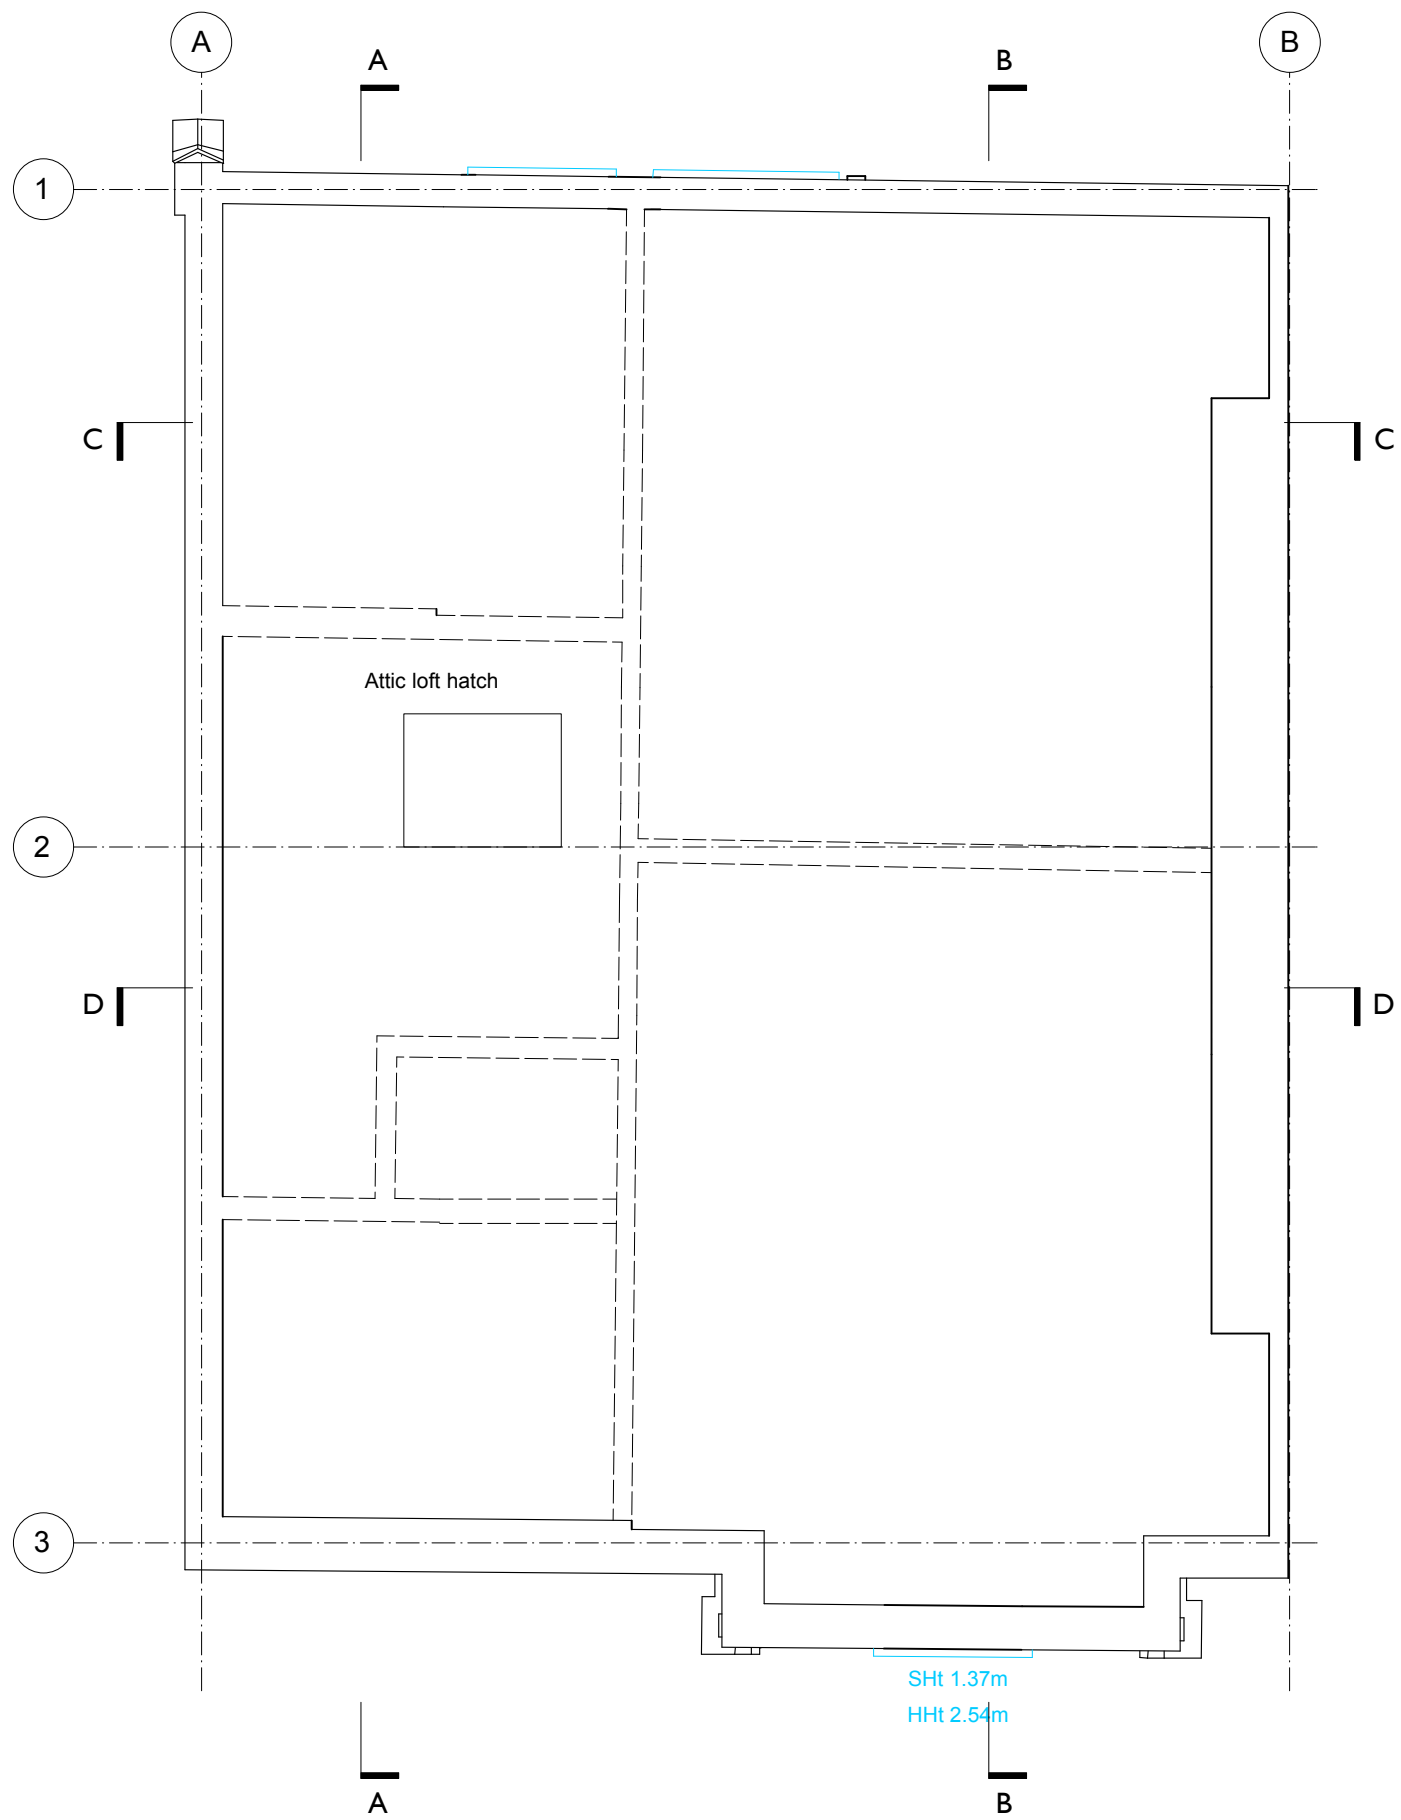


**MARTINS CAMISULI** Unit 1, 2A Oakford Road, London NW5 1AH Tel 020 7267 86 22


**JOB TITLE:** 6 Bisham Gardens London N6 6DD **REVISION:**  
**DRWG TITLE:** Existing Attic & Roof Floor Plan  
**DRWG NO:** MC/215(01)\_02  
**SCALE:** 1:50 @ A3  
**DATE:** July 2021

**ALL DIMENSIONS INDICATED ON THIS DRAWING ARE SUBJECT TO ALTERATIONS ONCE ON SITE.  
 CONFIRM ALL DIMENSION ON SITE PRIOR TO ORDERING AND CONSTRUCTION**




Scale bar

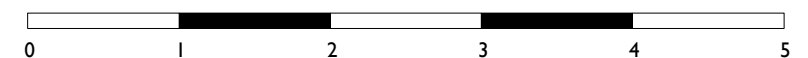

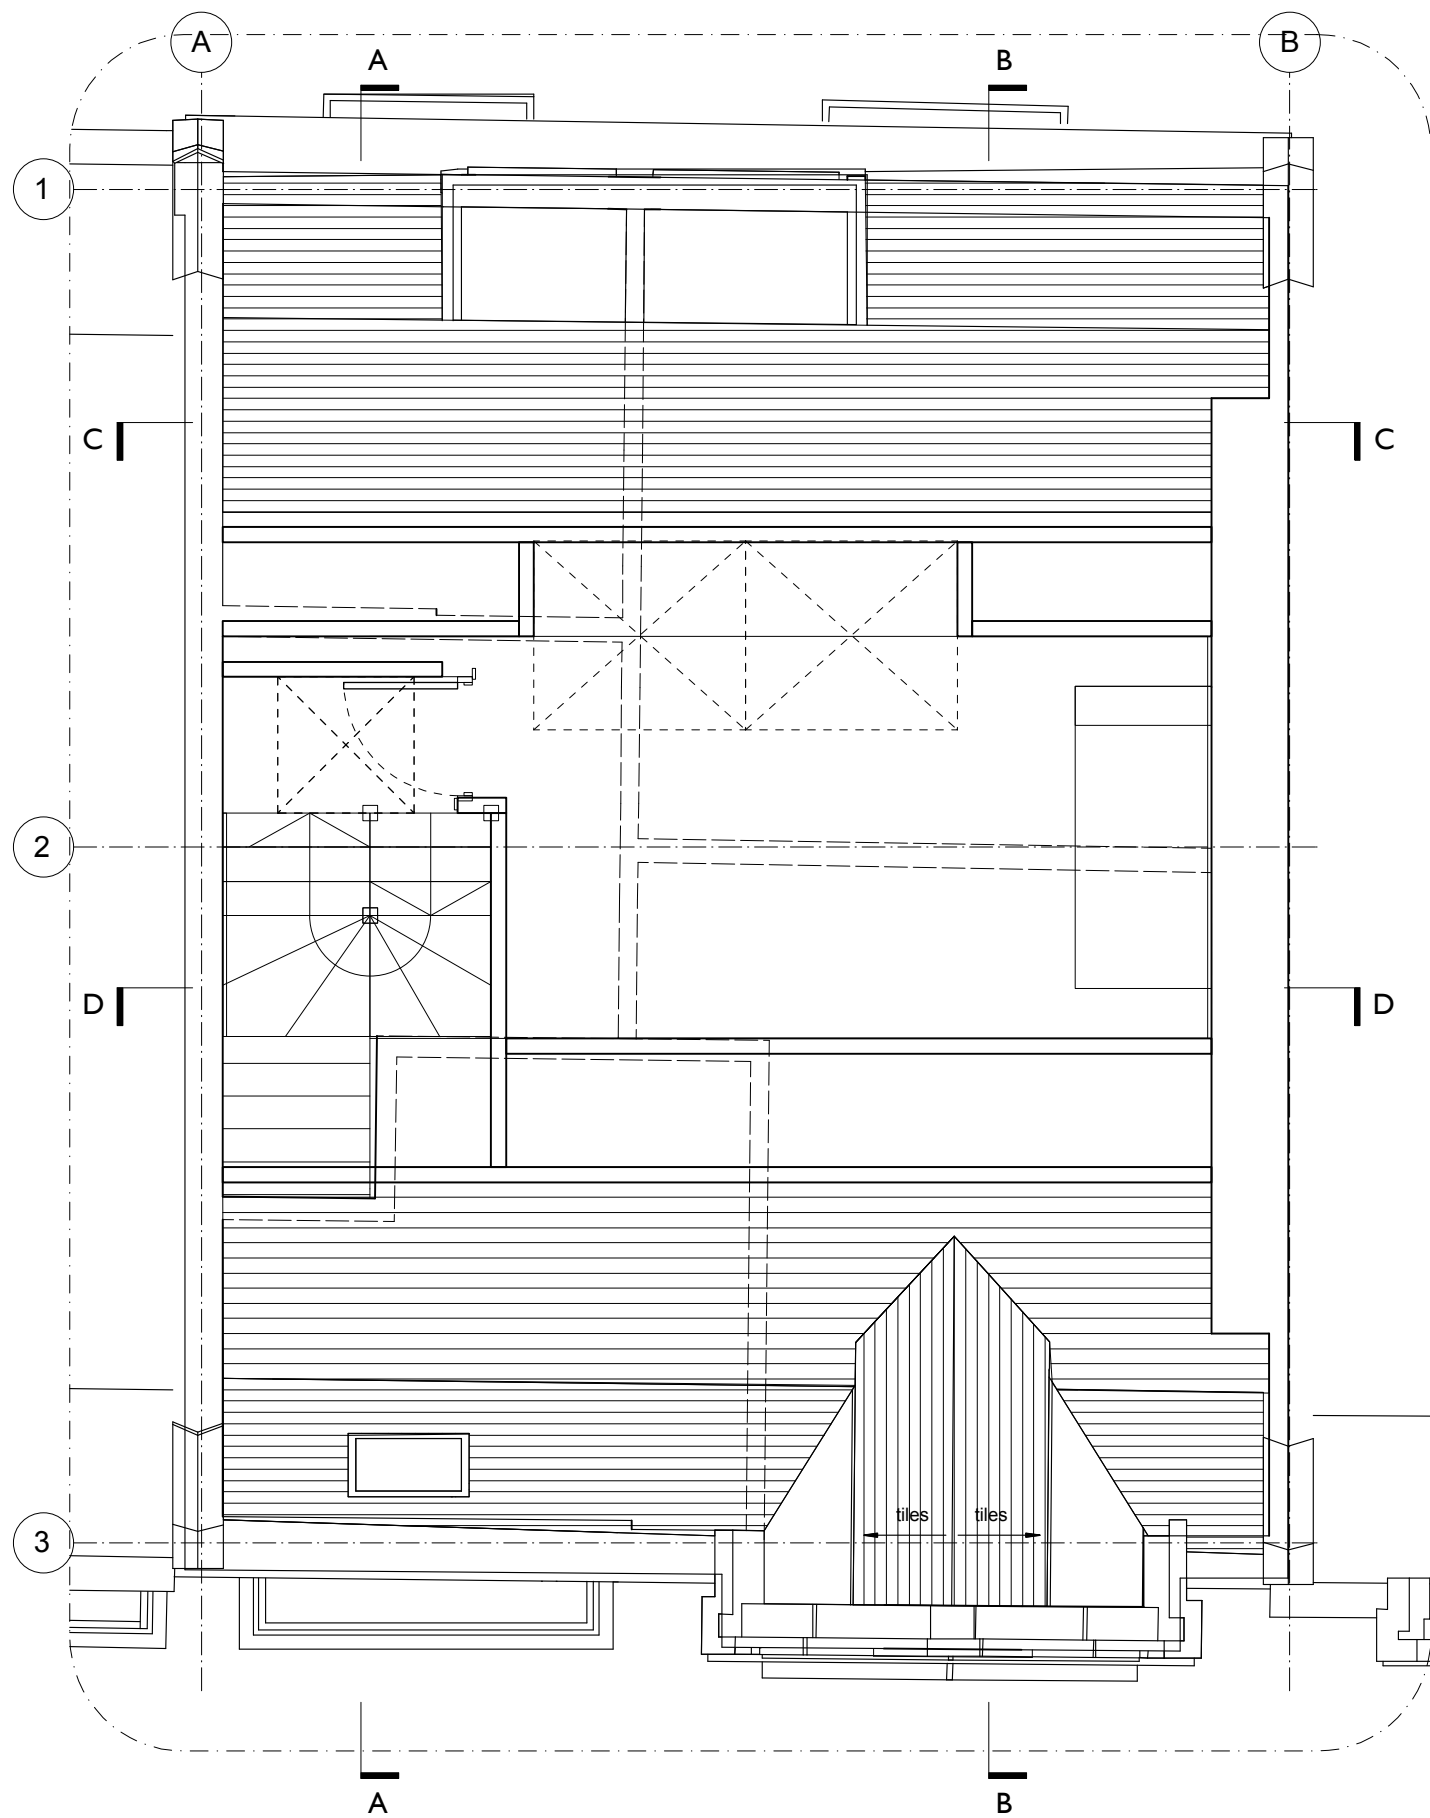

Proposed Attic Floor Plan

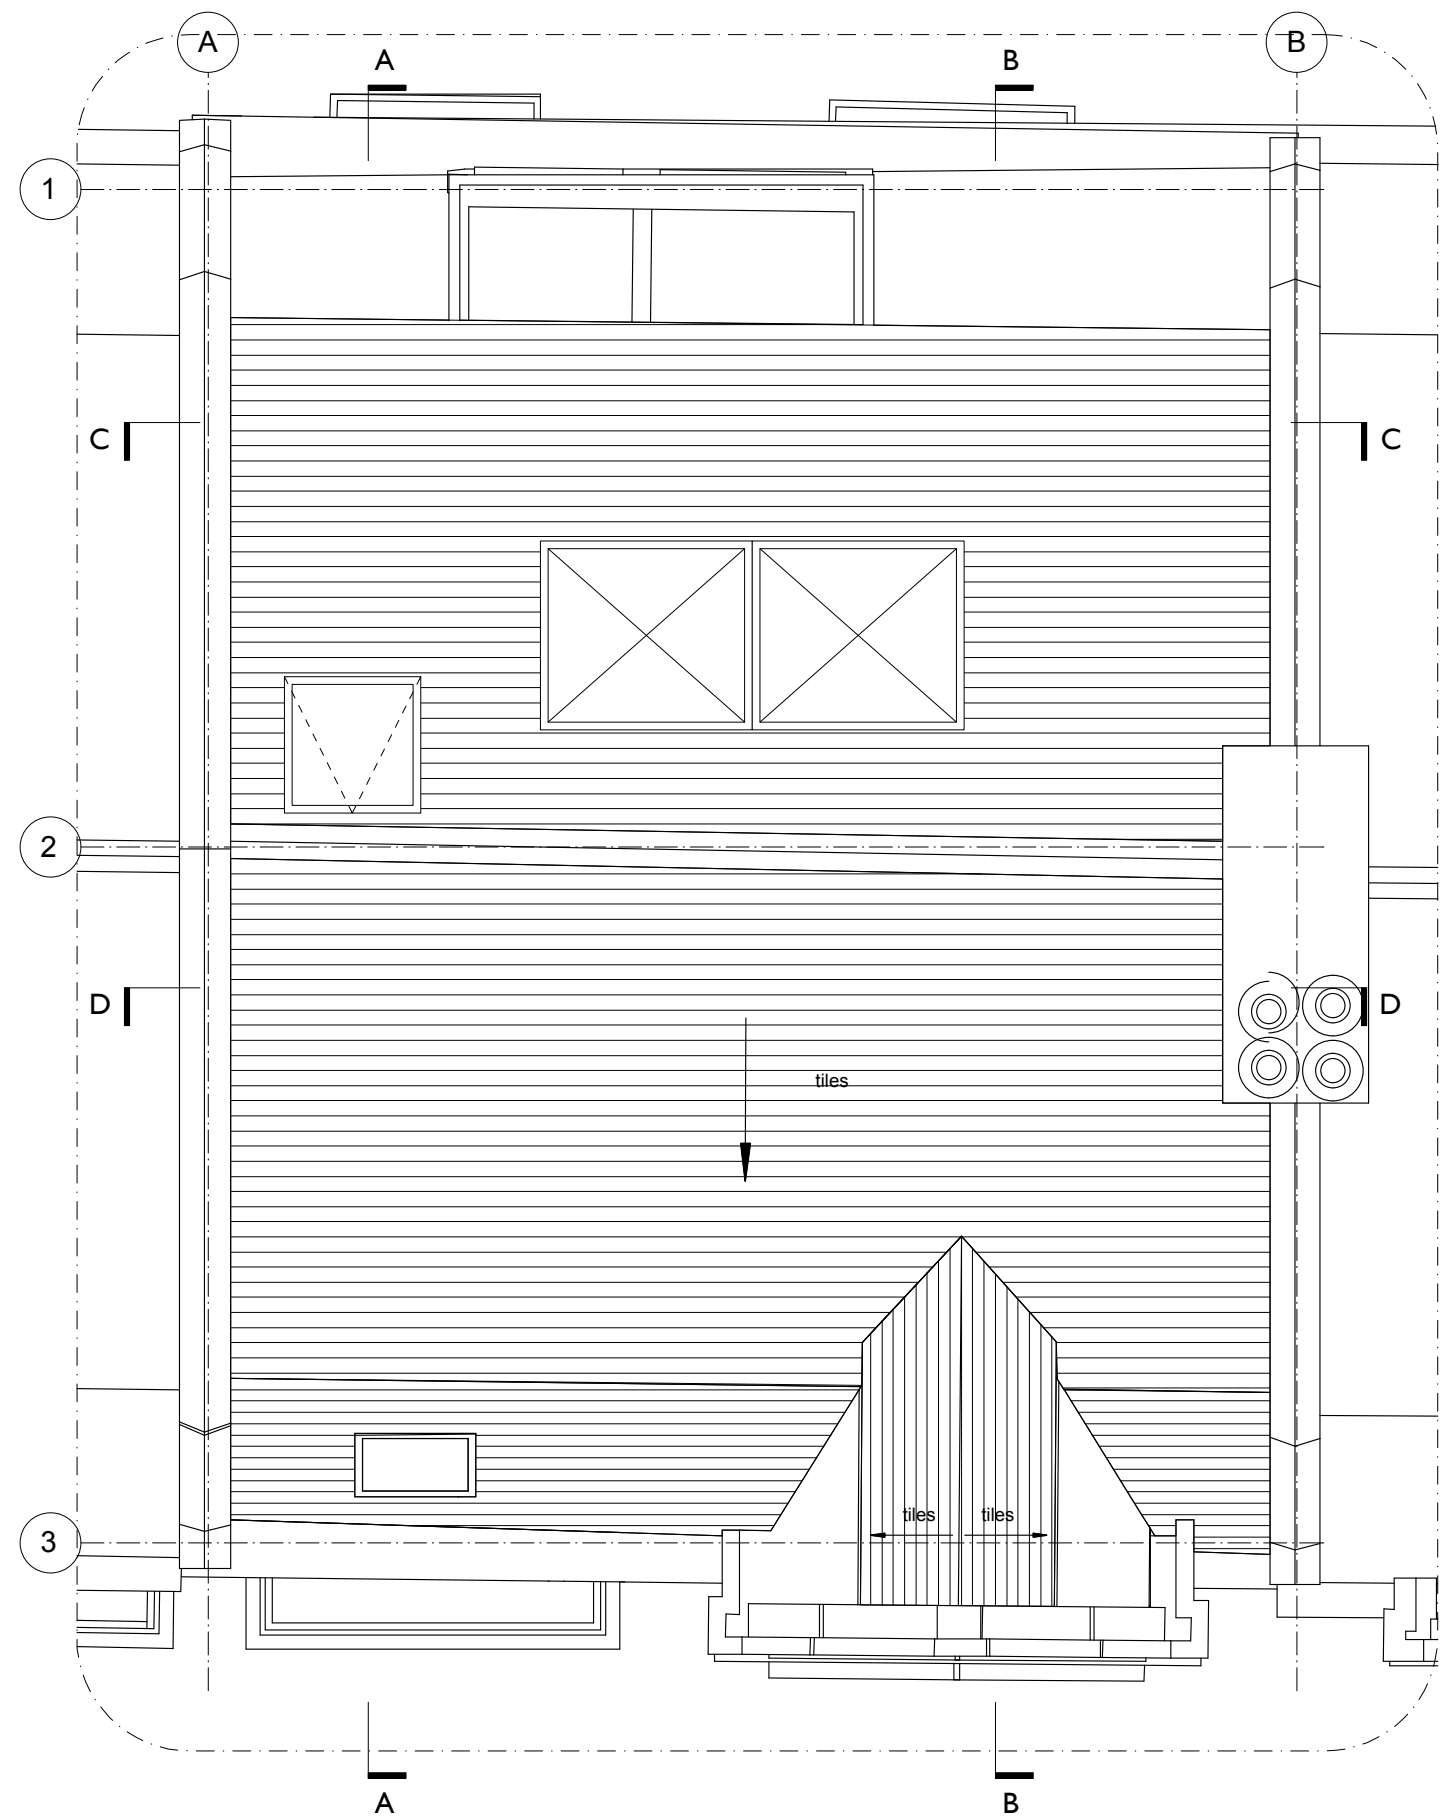

Proposed Roof Plan

**MARTINS CAMISULI** Unit 1, 2A Oakford Road, London NW5 1AH Tel 020 7267 86 22

**JOB TITLE:** 6 Bisham Gardens London N6 6DD **REVISION:**

**DRWG TITLE:** Proposed Attic & Roof Floor Plan

**DRWG NO:** MC/215(02)\_02


**SCALE:** 1.50 @ A3


**DATE:** July 2021

**ALL DIMENSIONS INDICATED ON THIS DRAWING ARE SUBJECT TO ALTERATIONS ONCE ON SITE.  
CONFIRM ALL DIMENSION ON SITE PRIOR TO ORDERING AND CONSTRUCTION**



Scale bar

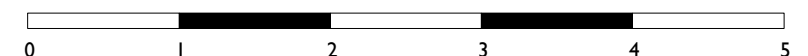

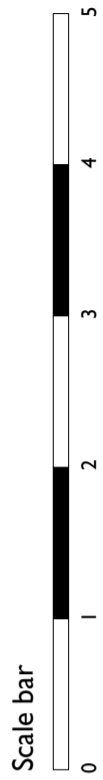

**MARTINS CAMISULI** Unit 1, 2A Oakford Road, London NW5 1AH Tel 020 7267 86 22

**JOB TITLE:** 6 Bisham Gardens London N6 6DD **REVISION:**


**DRWG TITLE:** Existing Rear Elevation

**DRWG NO:** MC/215(01)\_04

**SCALE:** 1.50 @ A3

**DATE:** July 2021

**ALL DIMENSIONS INDICATED ON THIS DRAWING ARE SUBJECT TO ALTERATIONS ONCE ON SITE.  
CONFIRM ALL DIMENSION ON SITE PRIOR TO ORDERING AND CONSTRUCTION**

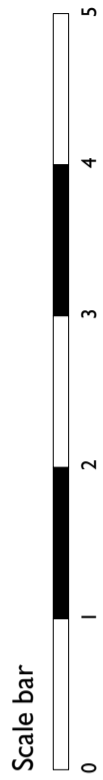

**MARTINS CAMISULI** Unit 1, 2A Oakford Road, London NW5 1AH Tel 020 7267 86 22

**JOB TITLE:** 6 Bisham Gardens London N6 6DD **REVISION:**


**DRWG TITLE:** Proposed Rear Elevation

**DRWG NO:** MC/215(02)\_04

**SCALE:** 1.50 @ A3

**DATE:** July 2021

**ALL DIMENSIONS INDICATED ON THIS DRAWING ARE SUBJECT TO ALTERATIONS ONCE ON SITE.  
CONFIRM ALL DIMENSION ON SITE PRIOR TO ORDERING AND CONSTRUCTION**

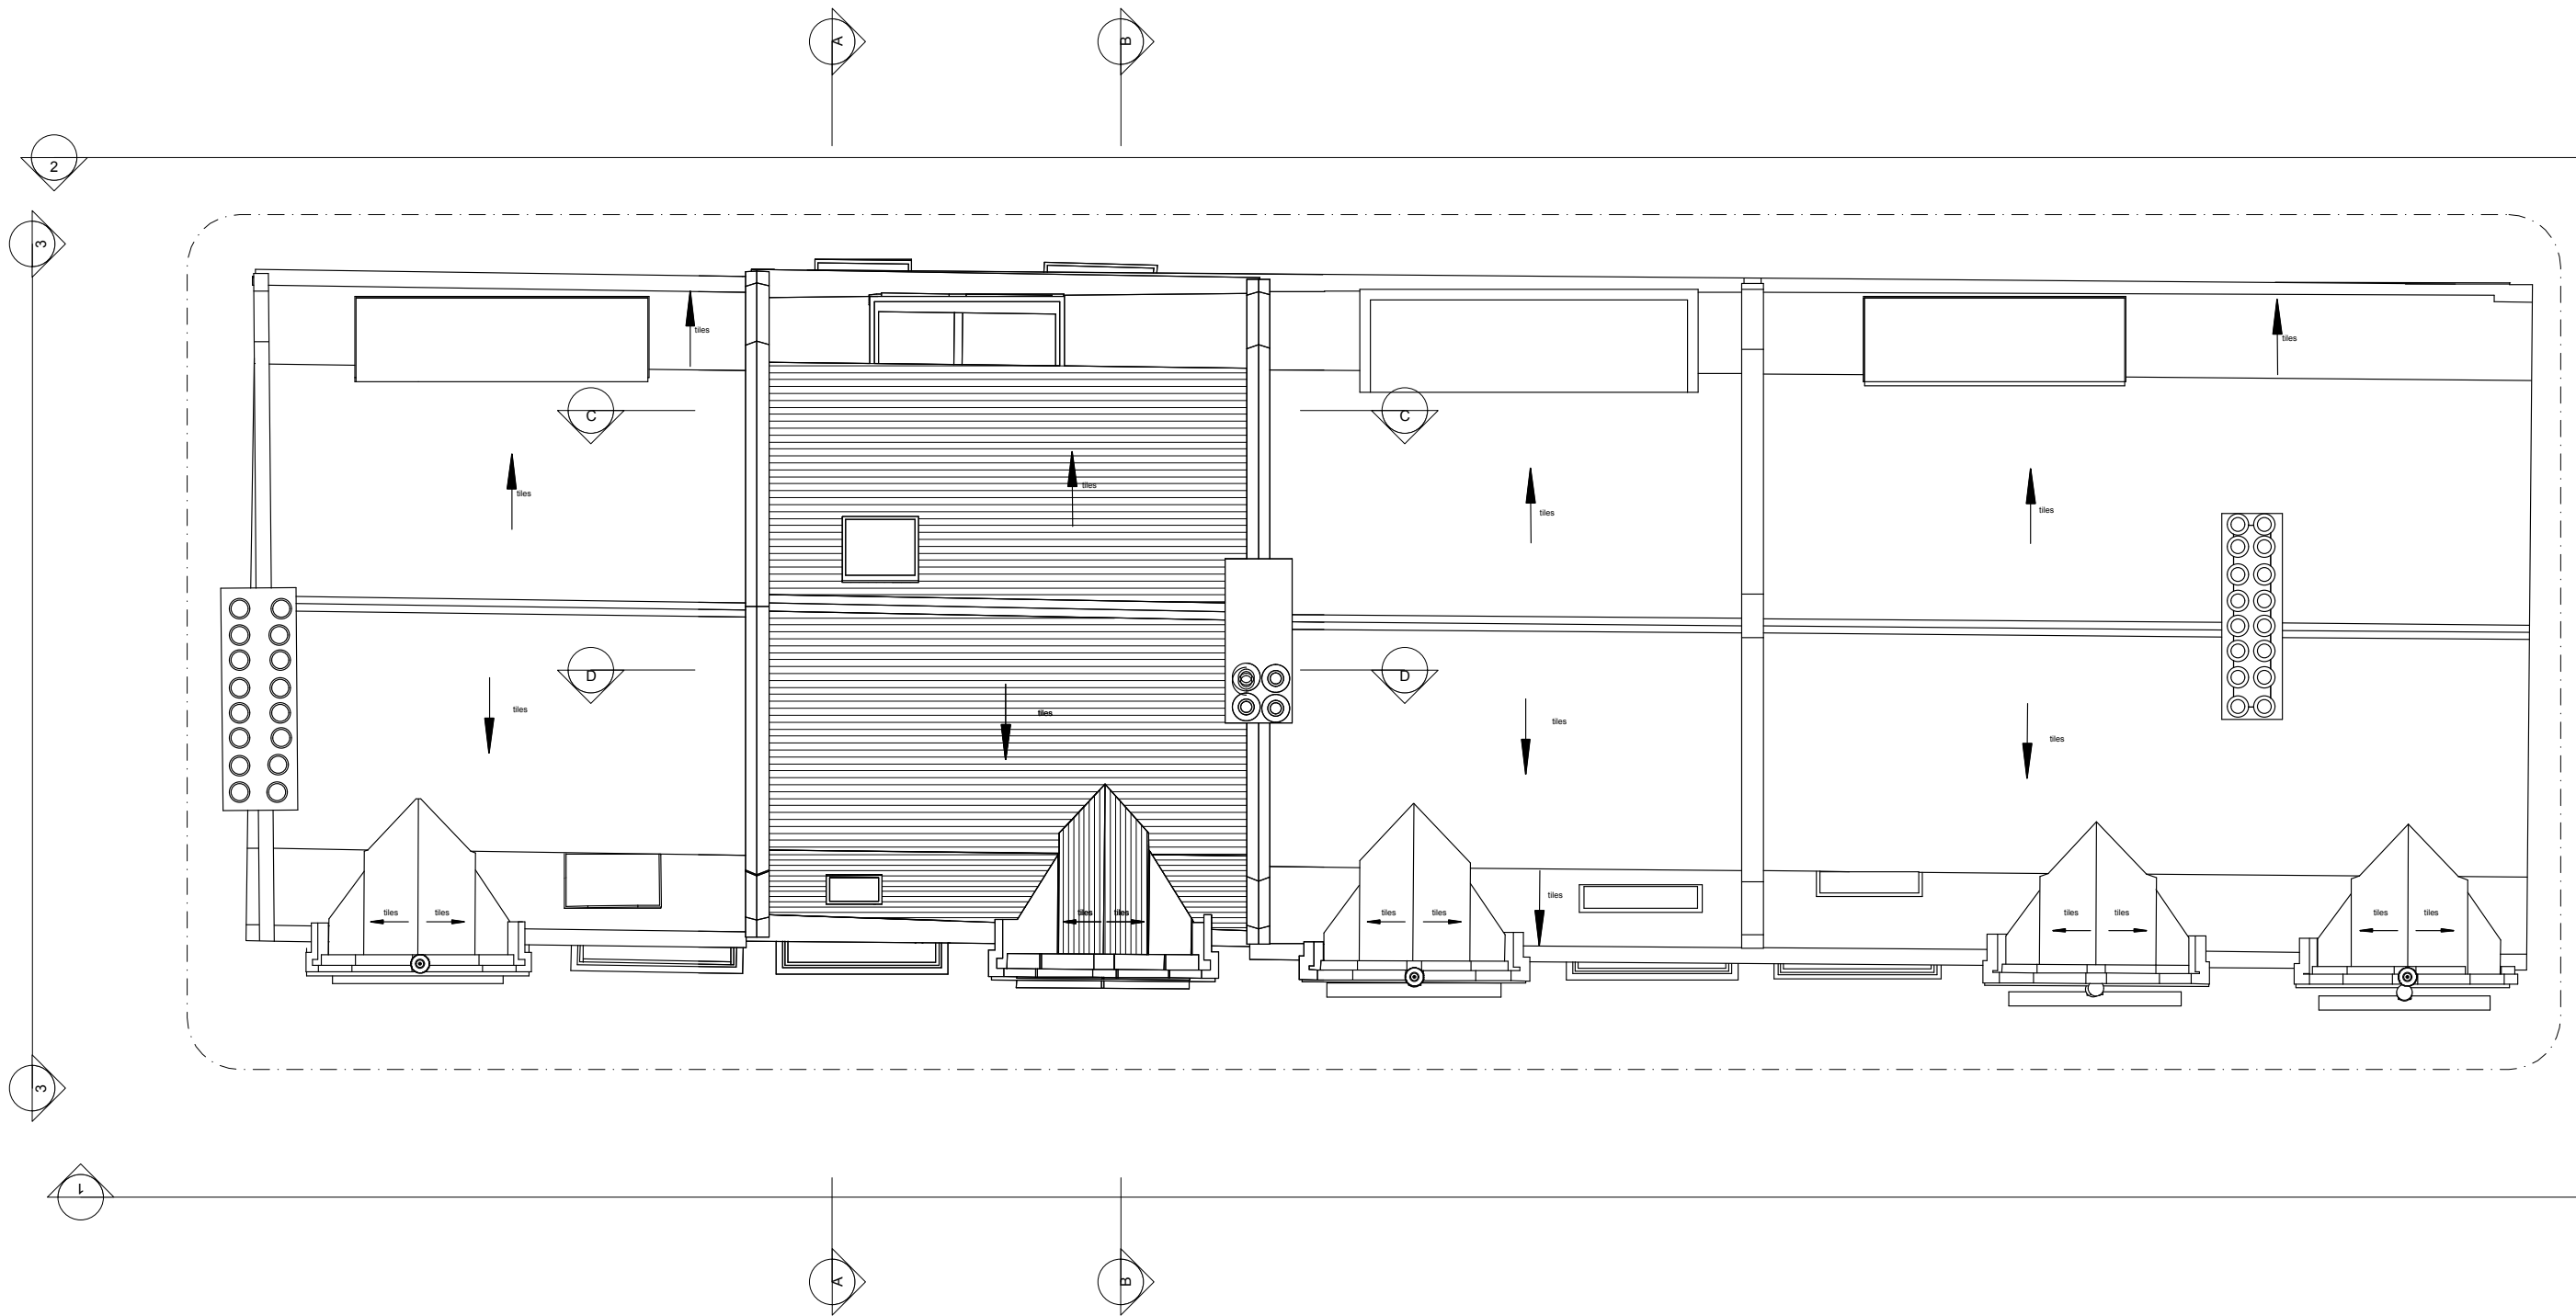

Proposed Roof Plan Context

**MARTINS CAMISULI** Unit 1, 2A Oakford Road, London NW5 1AH Tel 020 7267 86 22

**JOB TITLE:** 6 Bisham Gardens London N6 6DD **REVISION:**

**DRWG TITLE:** Existing Roof Plan Context

**DRWG NO:** MC/215(01)\_05


**SCALE:** 1:100 @ A3


**DATE:** July 2021

**ALL DIMENSIONS INDICATED ON THIS DRAWING ARE SUBJECT TO ALTERATIONS ONCE ON SITE.  
CONFIRM ALL DIMENSION ON SITE PRIOR TO ORDERING AND CONSTRUCTION**



Scale bar

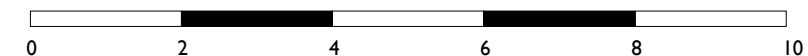

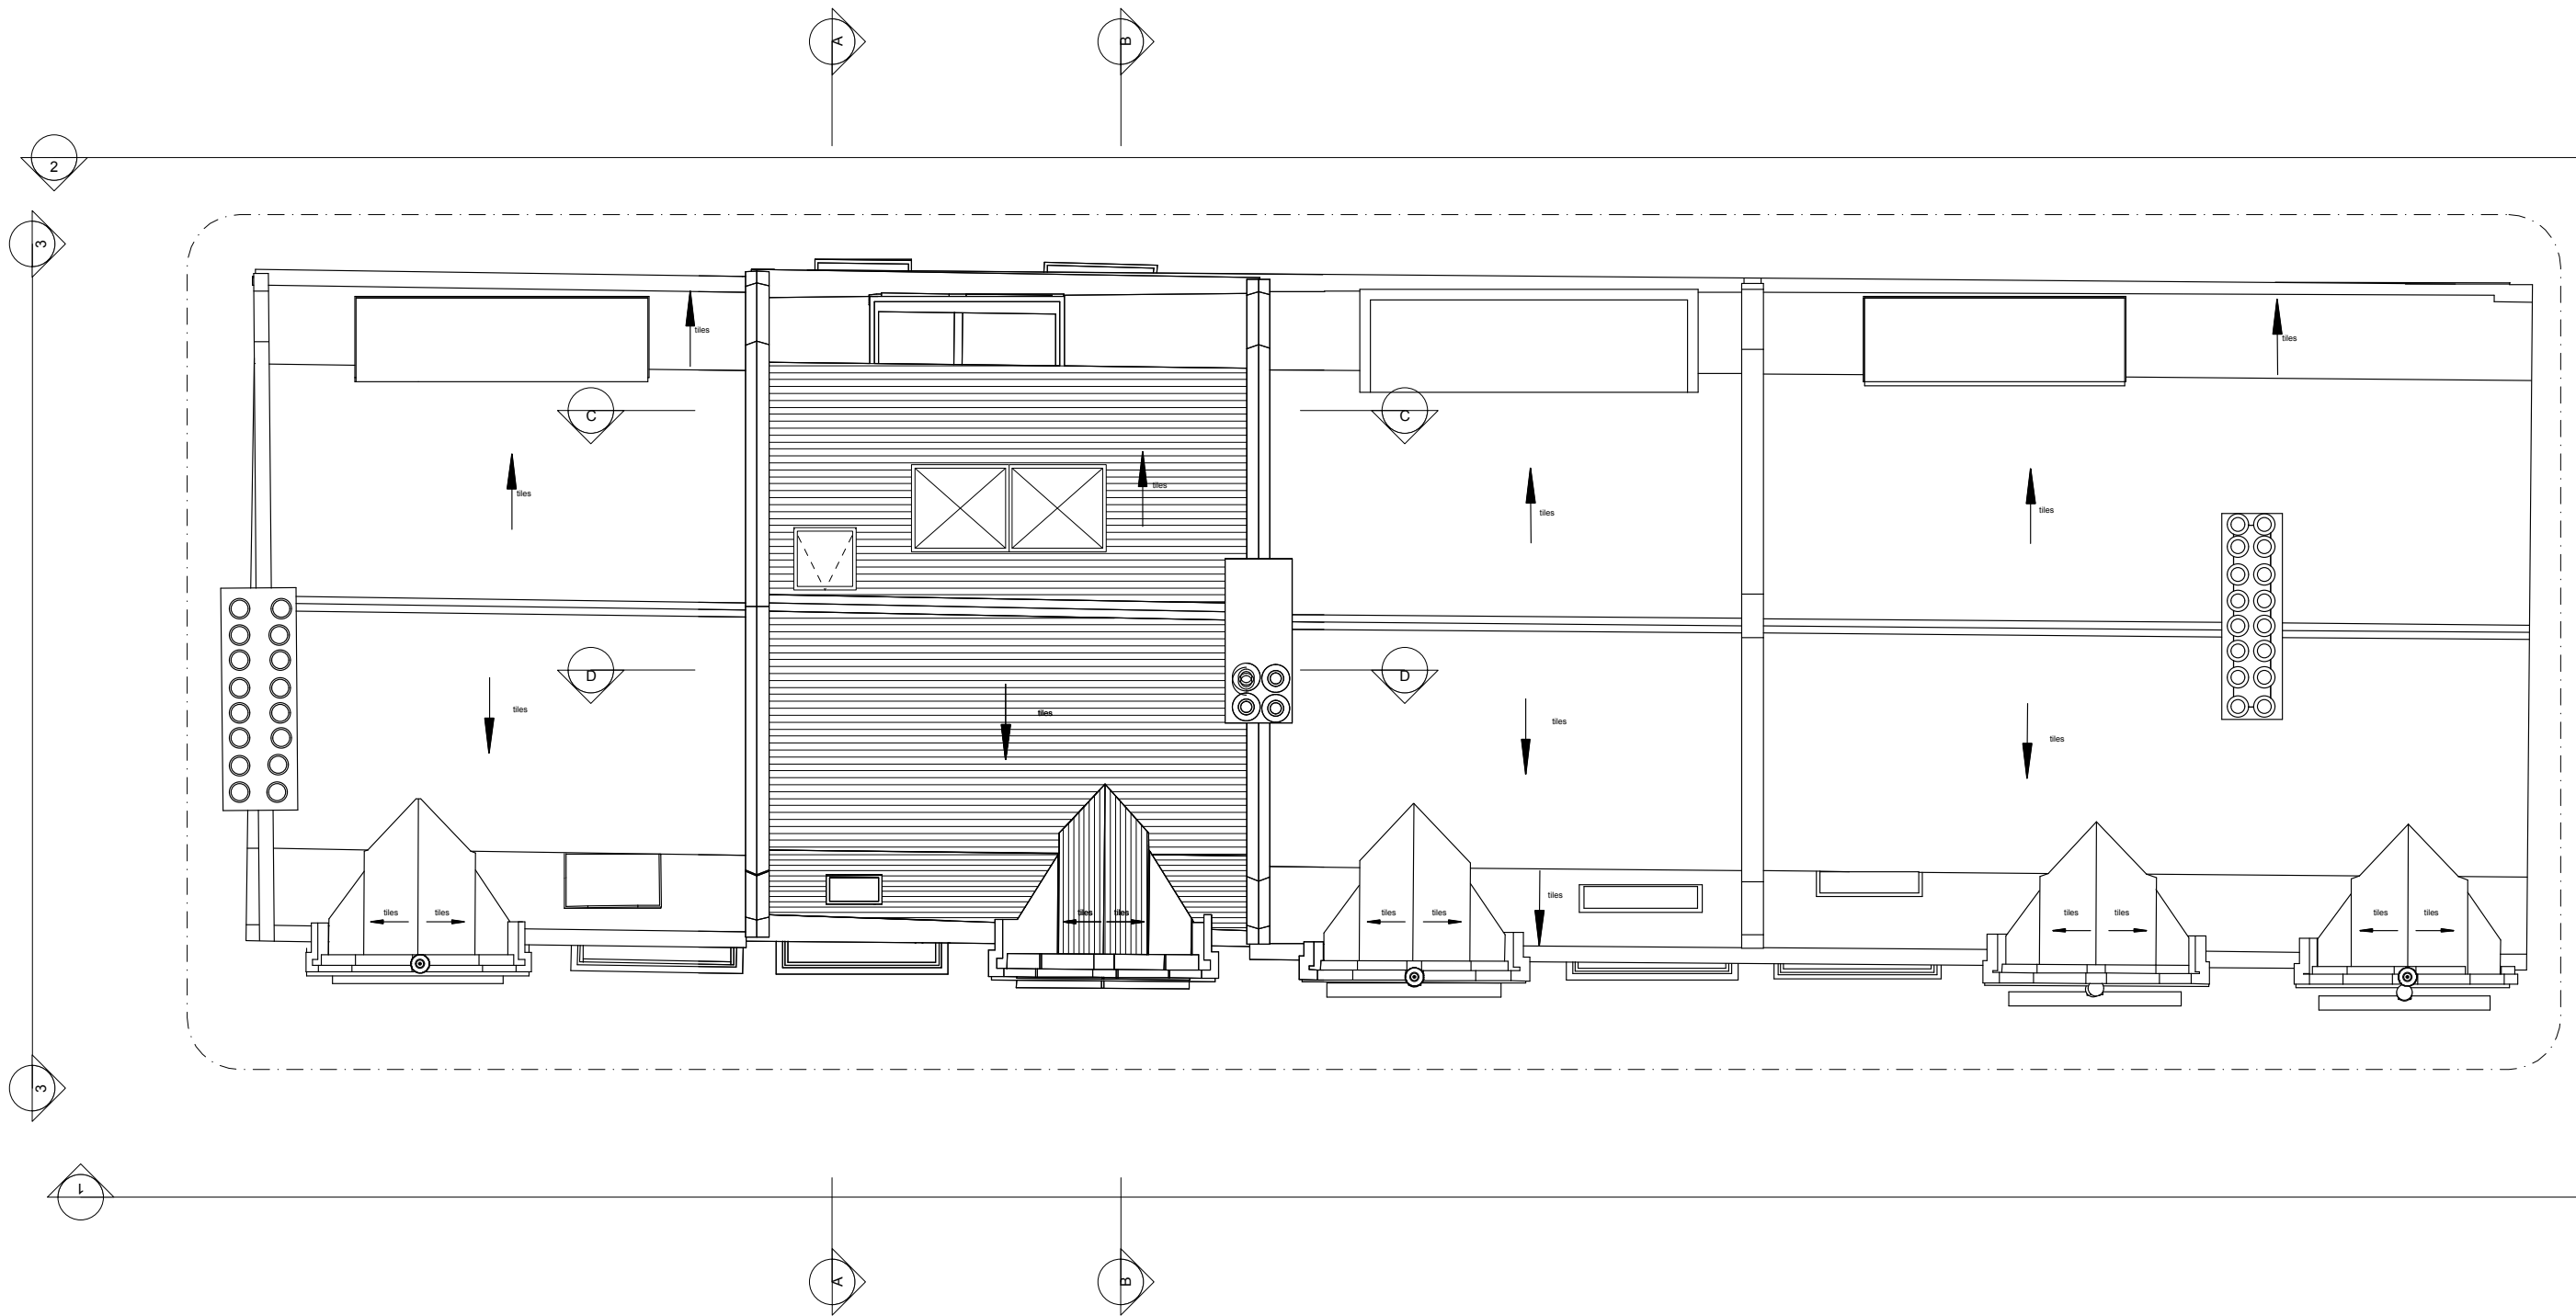

Proposed Roof Plan Context

**MARTINS CAMISULI** Unit 1, 2A Oakford Road, London NW5 1AH Tel 020 7267 86 22

**JOB TITLE:** 6 Bisham Gardens London N6 6DD **REVISION:**

**DRWG TITLE:** Proposed Roof Plan Context

**DRWG NO:** MC/215(02)\_05


**SCALE:** 1:100 @ A3

**DATE:** July 2021

**ALL DIMENSIONS INDICATED ON THIS DRAWING ARE SUBJECT TO ALTERATIONS ONCE ON SITE.  
CONFIRM ALL DIMENSION ON SITE PRIOR TO ORDERING AND CONSTRUCTION**



Scale bar

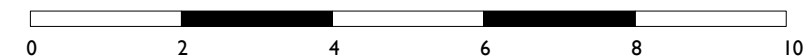






SECTION POINT - ROOF PLAN



Elevation 2

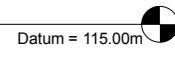

Datum = 115.00m

**MARTINS CAMISULI** Unit1, 2A Oakford Road, London NW5 1AH Tel 020 7267 86 22

**JOB TITLE:** 6 Bisham Gardens London N6 6DD **REVISION:**

**DRWG TITLE:** Existing Rear Elevation Context


**DRWG NO:** MC/215(01)\_06

**SCALE:** 1:100 @ A3

**DATE:** July 2021

**ALL DIMENSIONS INDICATED ON THIS DRAWING ARE SUBJECT TO ALTERATIONS ONCE ON SITE. CONFIRM ALL DIMENSION ON SITE PRIOR TO ORDERING AND CONSTRUCTION**

Scale bar

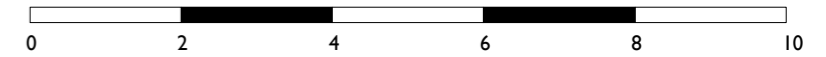



SECTION POINT - ROOF PLAN

**MARTINS CAMISULI** Unit1, 2A Oakford Road, London NW5 1AH Tel 020 7267 86 22

**JOB TITLE:** 6 Bisham Gardens London N6 6DD **REVISION:**

**DRWG TITLE:** Proposed Rear Elevation Context


**DRWG NO:** MC/215(02)\_06


**SCALE:** 1:100 @ A3

**DATE:** July 2021

**ALL DIMENSIONS INDICATED ON THIS DRAWING ARE SUBJECT TO ALTERATIONS ONCE ON SITE.**

**CONFIRM ALL DIMENSION ON SITE PRIOR TO ORDERING AND CONSTRUCTION**

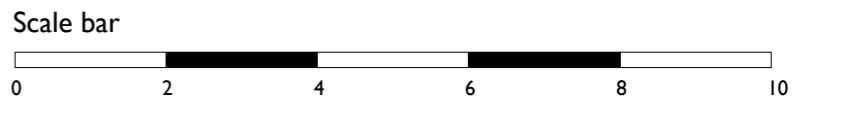

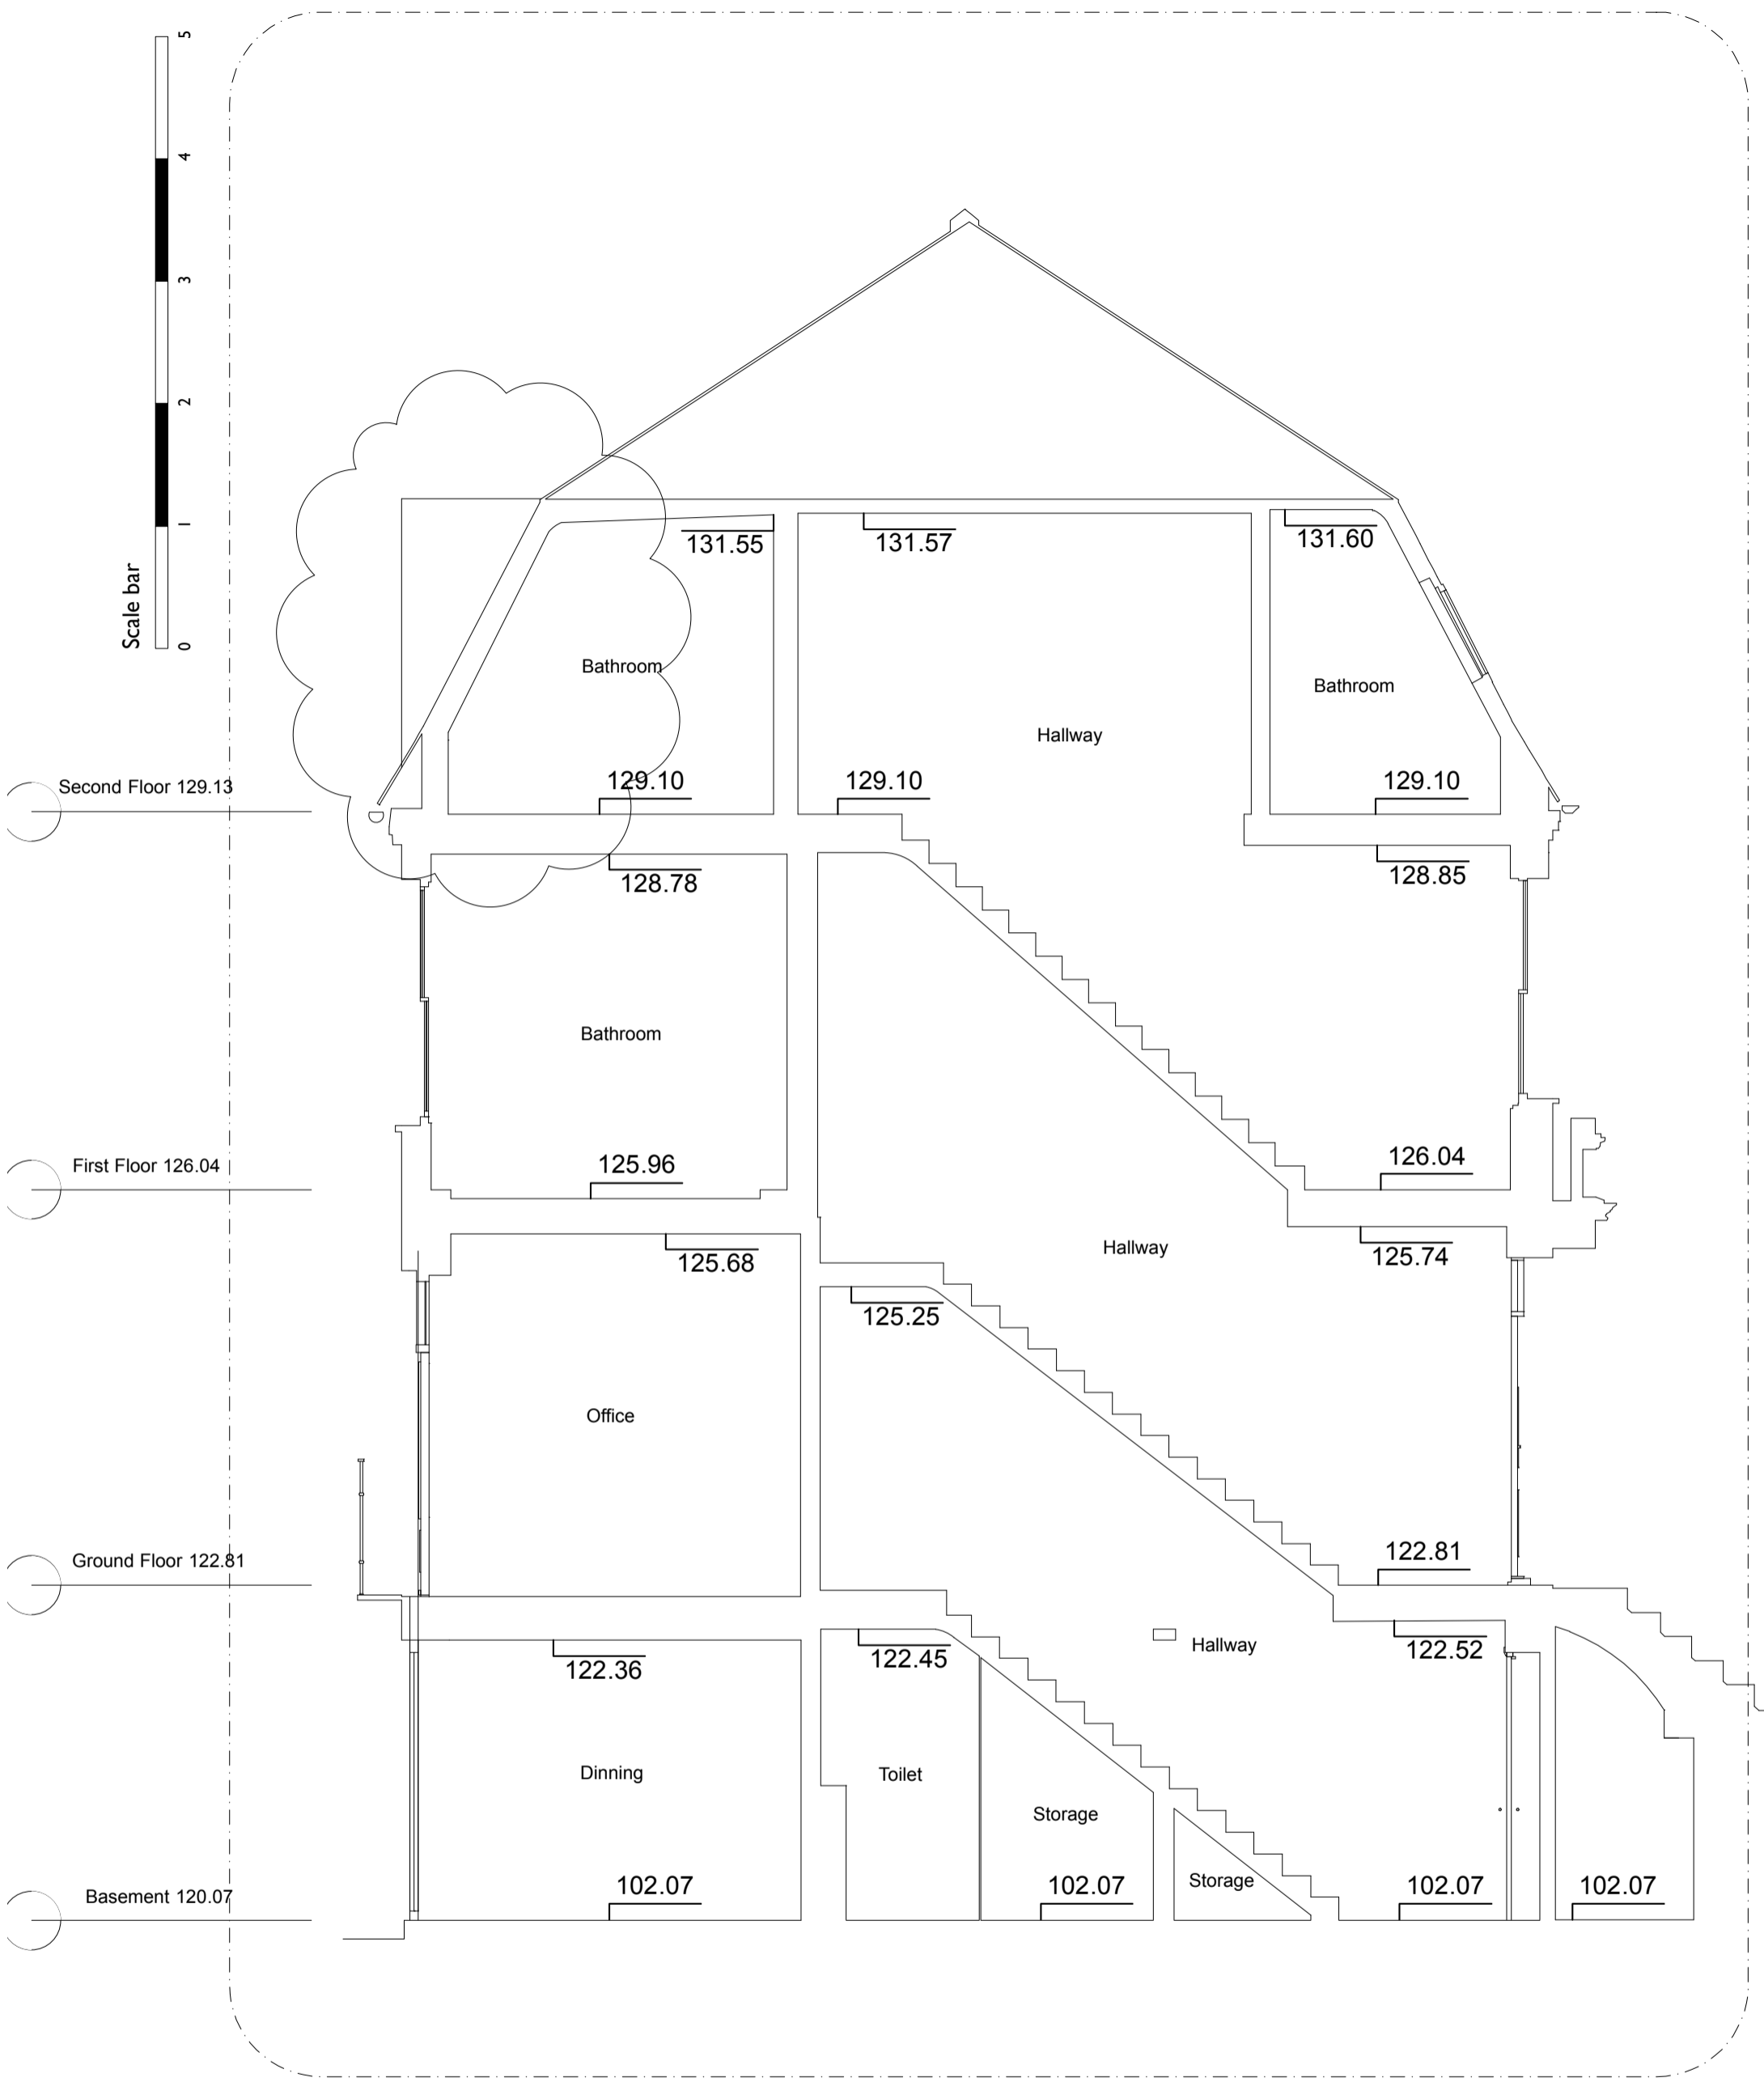

**MARTINS CAMISULI** Unit 1, 2A Oakford Road, London NW5 1AH Tel 020 7267 86 22

**JOB TITLE:** 6 Bisham Gardens London N6 6DD **REVISION:** A 10.09.21 Existing dormer window added


**DRWG TITLE:** Existing Section A

**DRWG NO:** MC/215(01)\_03

**SCALE:** 1:100 @ A3

**DATE:** July 2021


**ALL DIMENSIONS INDICATED ON THIS DRAWING ARE SUBJECT TO ALTERATIONS ONCE ON SITE.  
CONFIRM ALL DIMENSION ON SITE PRIOR TO ORDERING AND CONSTRUCTION**

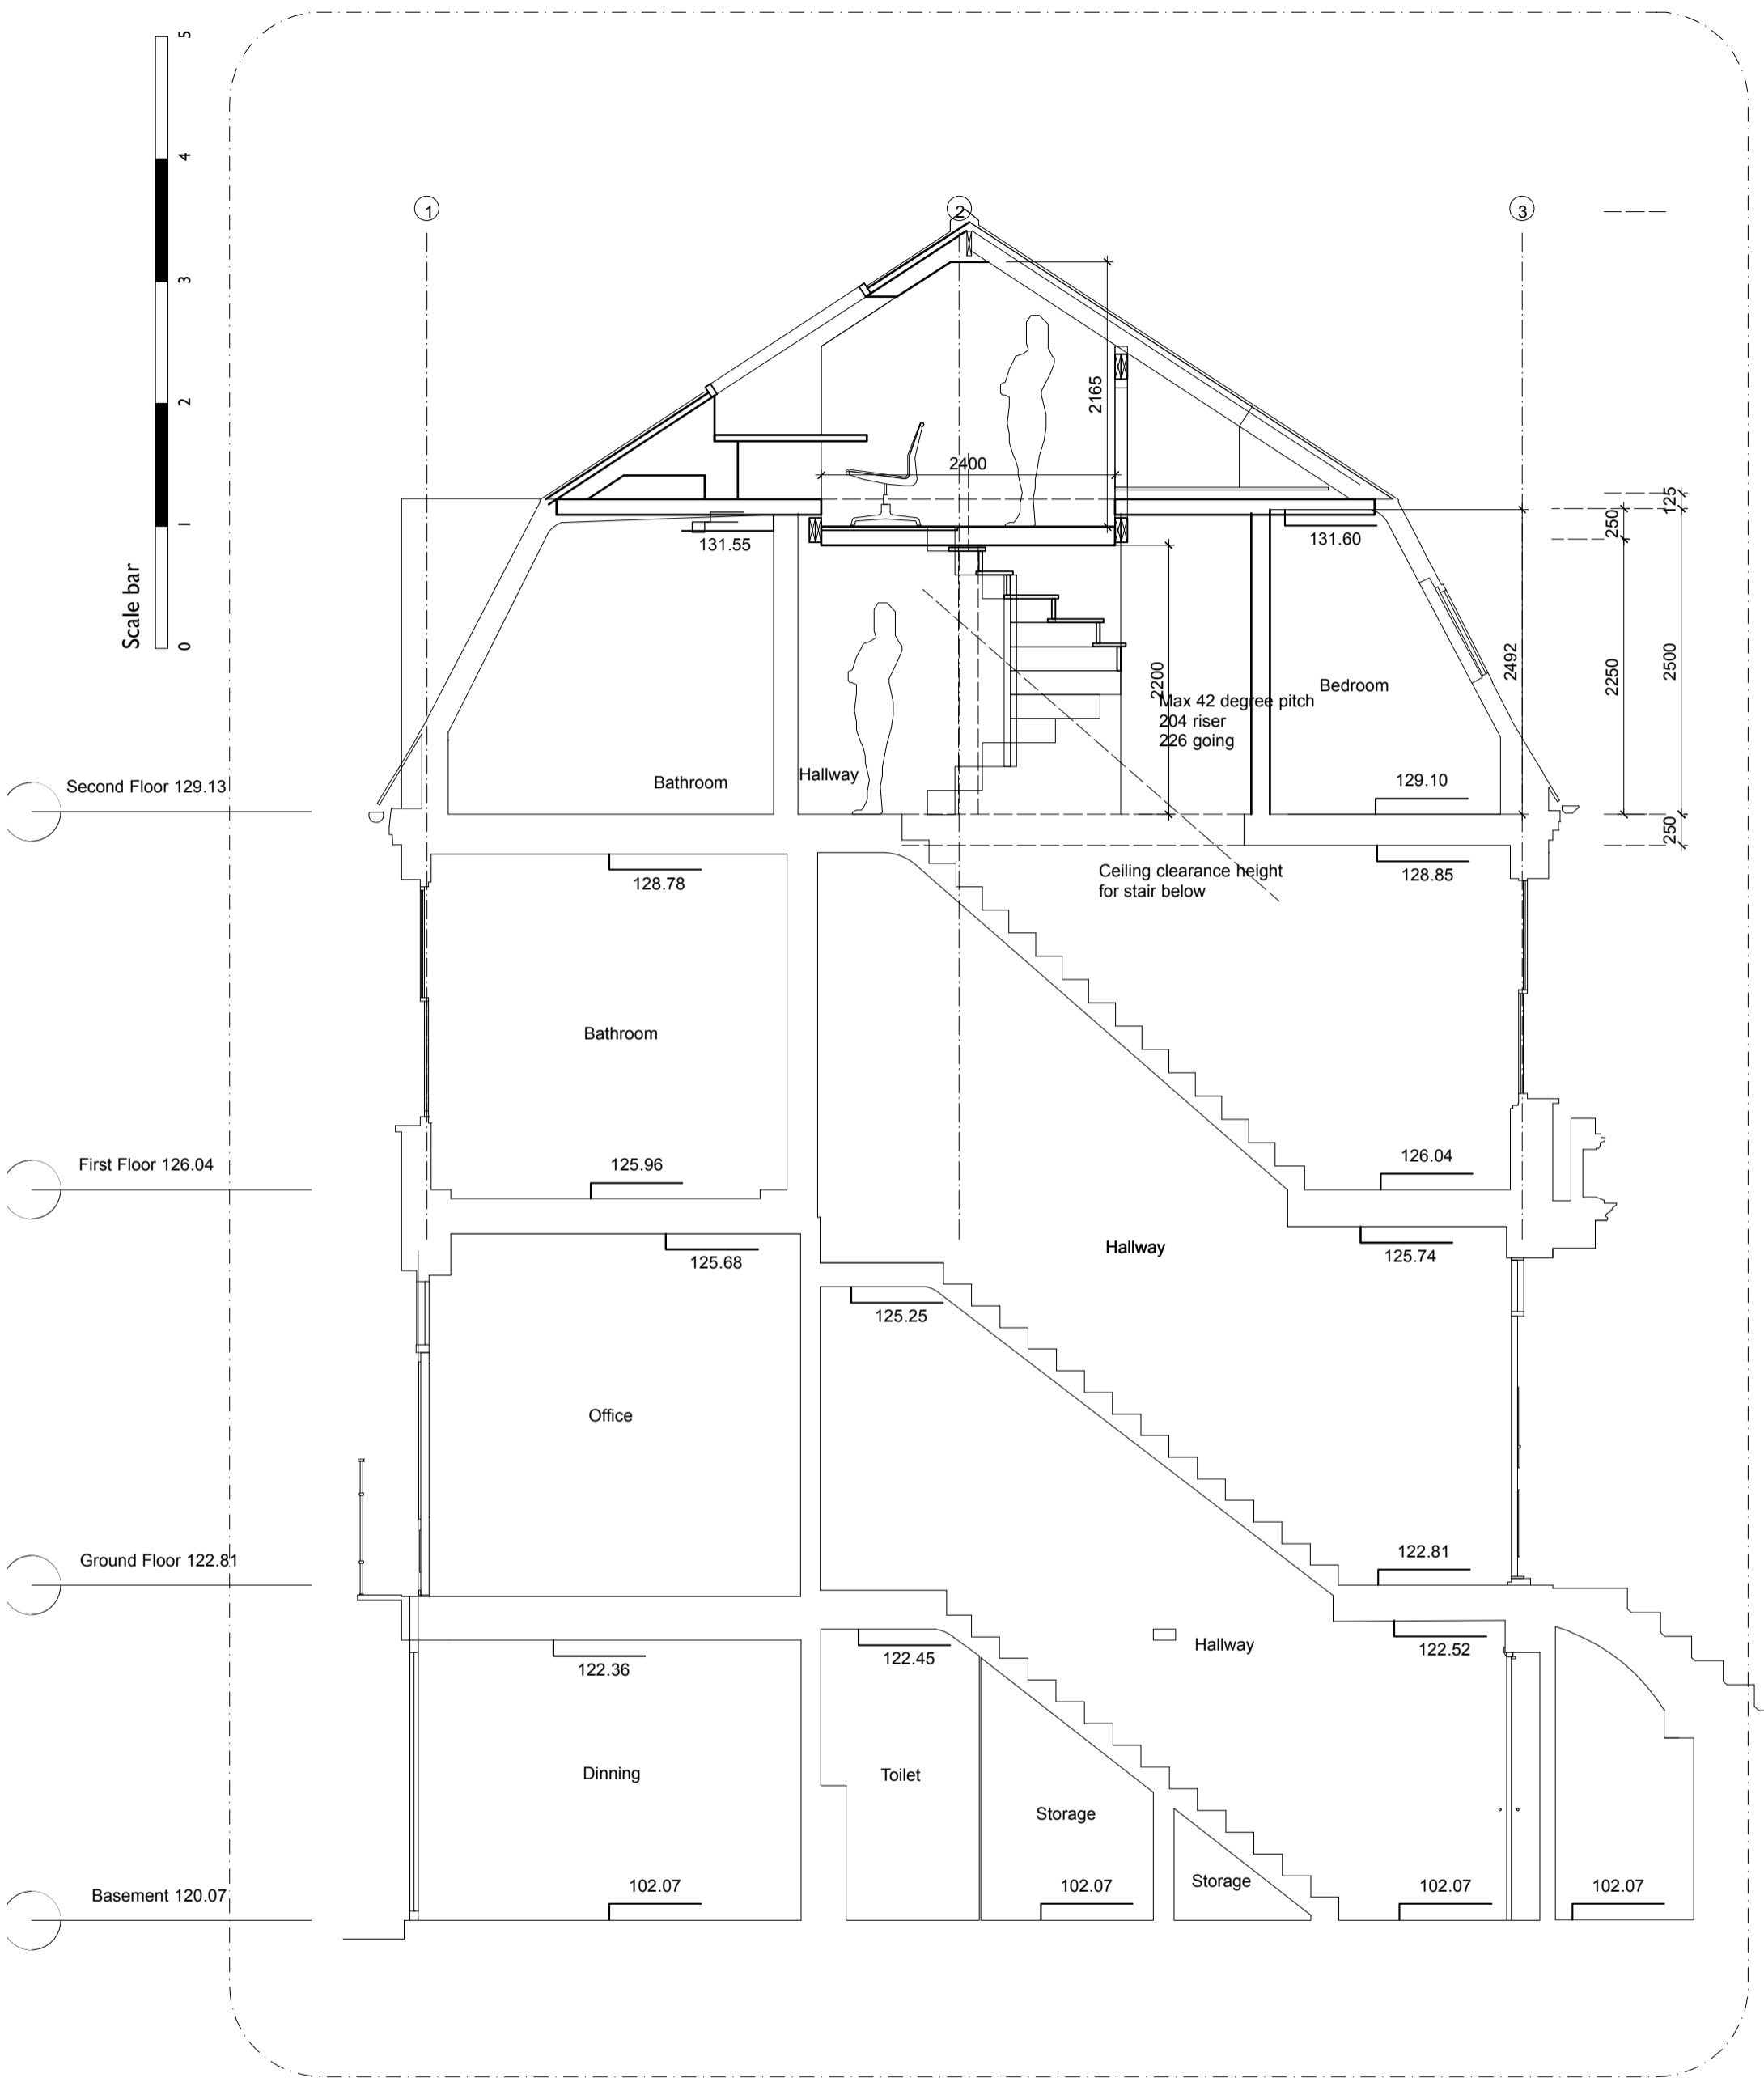

**MARTINS CAMISULI** Unit 1, 2A Oakford Road, London NW5 1AH Tel 020 7267 86 22

**JOB TITLE:** 6 Bisham Gardens London N6 6DD **REVISION:**  
**DRWG TITLE:** Proposed Section A  
**DRWG NO:** MC/215(02)\_03  
**SCALE:** 1:100 @ A3  
**DATE:** July 2021

**ALL DIMENSIONS INDICATED ON THIS DRAWING ARE SUBJECT TO ALTERATIONS ONCE ON SITE.  
 CONFIRM ALL DIMENSION ON SITE PRIOR TO ORDERING AND CONSTRUCTION**

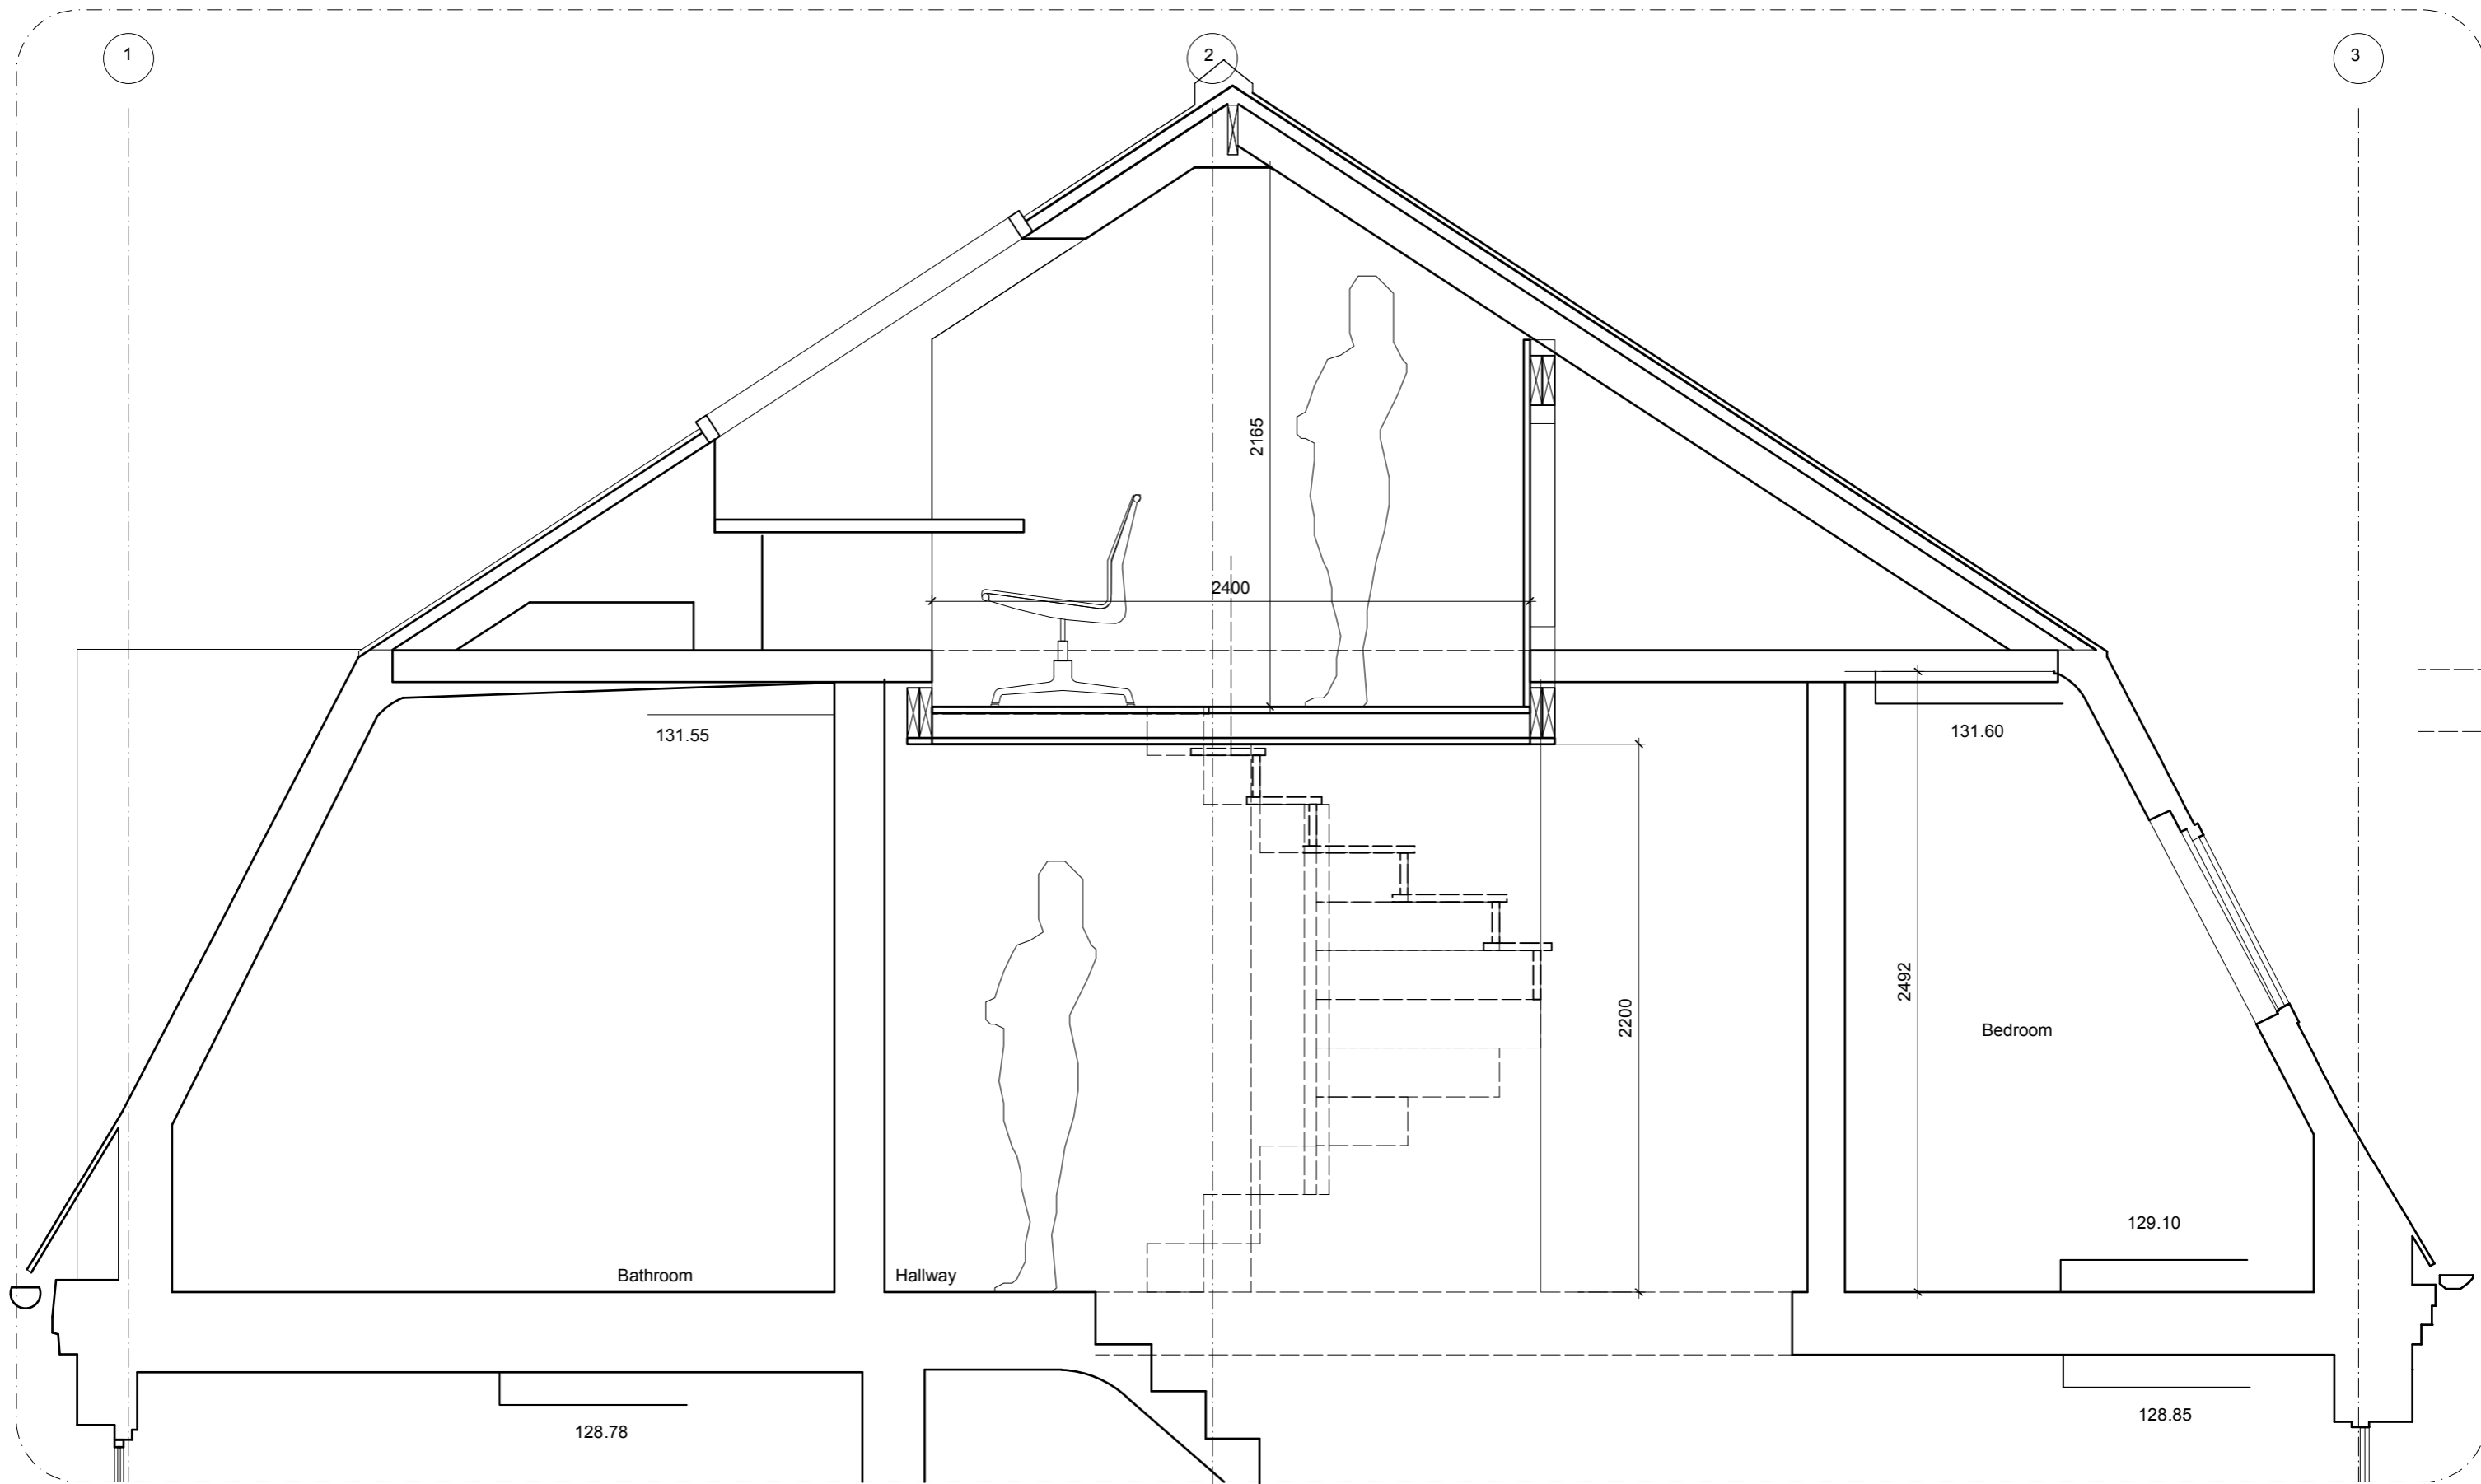

**MARTINS CAMISULI** Unit I, 2A Oakford Road, London NW5 1AH Tel 020 7267 86 22

**JOB TITLE:** 6 Bisham Gardens London N6 6DD **REVISION:**

**DRWG TITLE:** Proposed Detail Section A

**DRWG NO:** MC/215(02)\_07

**SCALE:** 1.25 @ A3

**DATE:** July 2021

**ALL DIMENSIONS INDICATED ON THIS DRAWING ARE SUBJECT TO ALTERATIONS ONCE ON SITE.  
CONFIRM ALL DIMENSION ON SITE PRIOR TO ORDERING AND CONSTRUCTION**

