



32 ROSSLYN HILL

34 ROSSLYN HILL

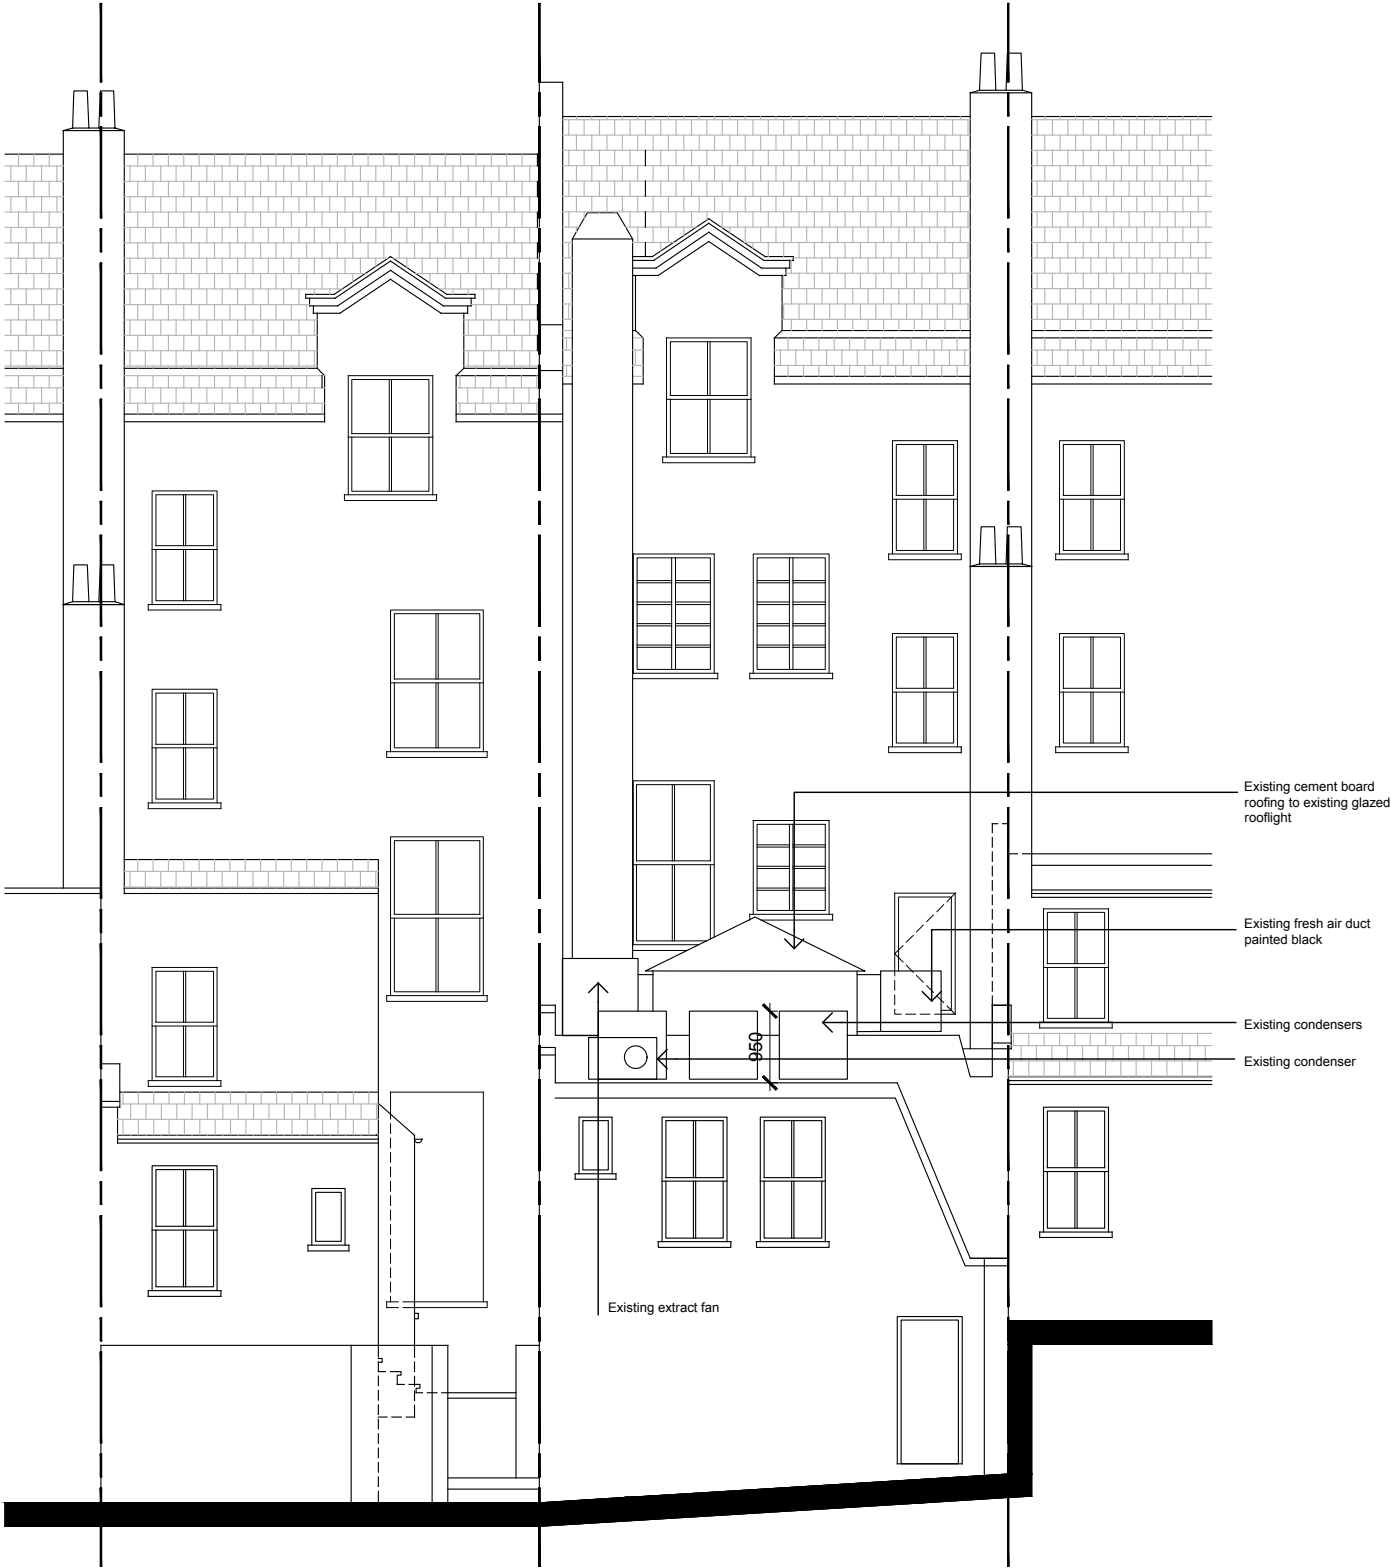


① Existing Rear Roof Elevation
1:100

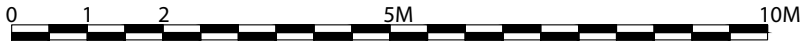

32 ROSSLYN HILL

34 ROSSLYN HILL

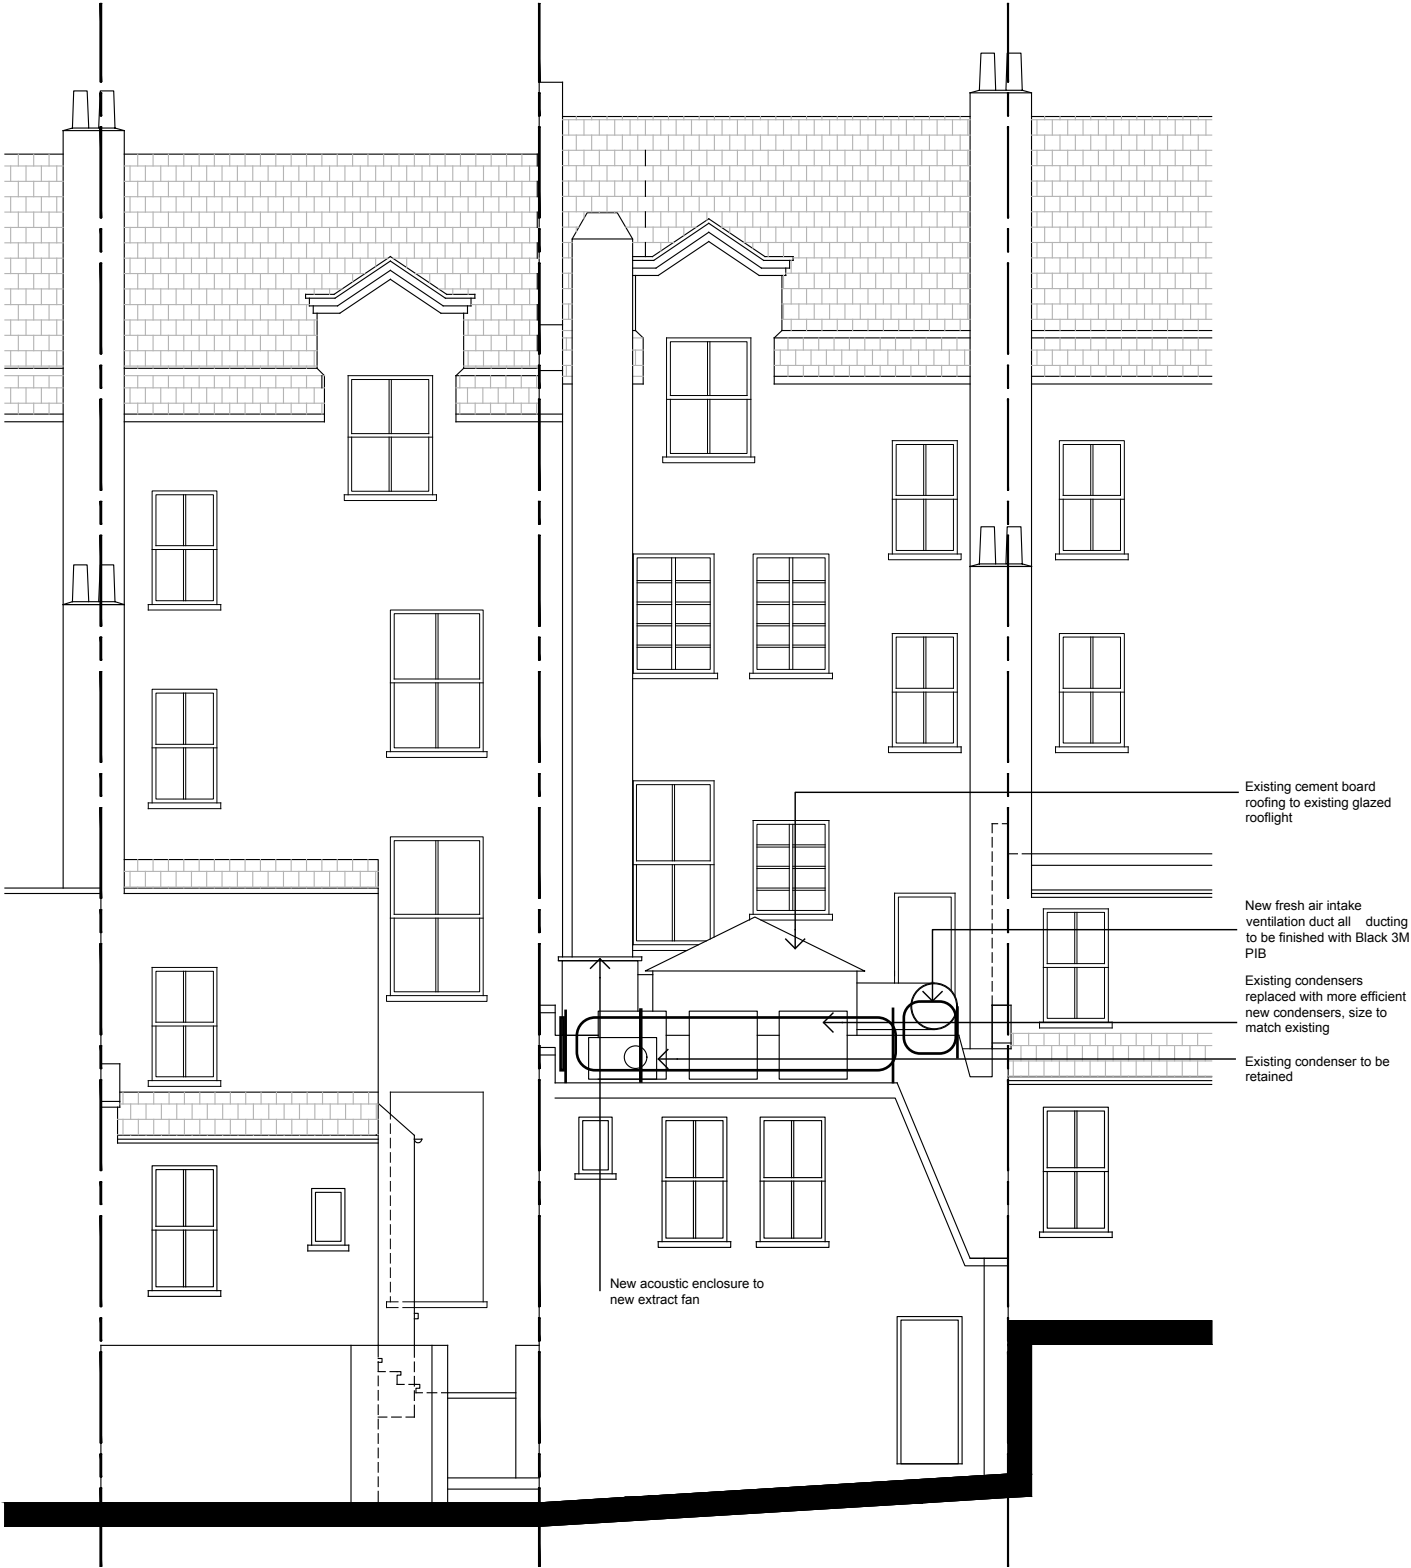

② Proposed Rear Roof Elevation
1:100

SUPERFUTURE2

51 Calthorpe Street
London WC1X 0HH

51 Calthorpe Street
London WC1X 0HH
tel: +44 20 3397 1999
pr@superfutures.co.uk

Revision

10/07/20
01/07/21

Date

Rev. A
Rev. B

Issue

Proposed Typical Section A-A
Proposed Typical Section A-A

Notes

Revision

Date

Issue

Notes

Project

KOJO
London

Scale

1 : 100

Date

December 2020

Drawing name

Existing and Proposed Rear Roof Elevations

Drawing number

KOJO_P_02

Revision

B