


① Existing Typical Section A-A
1:100

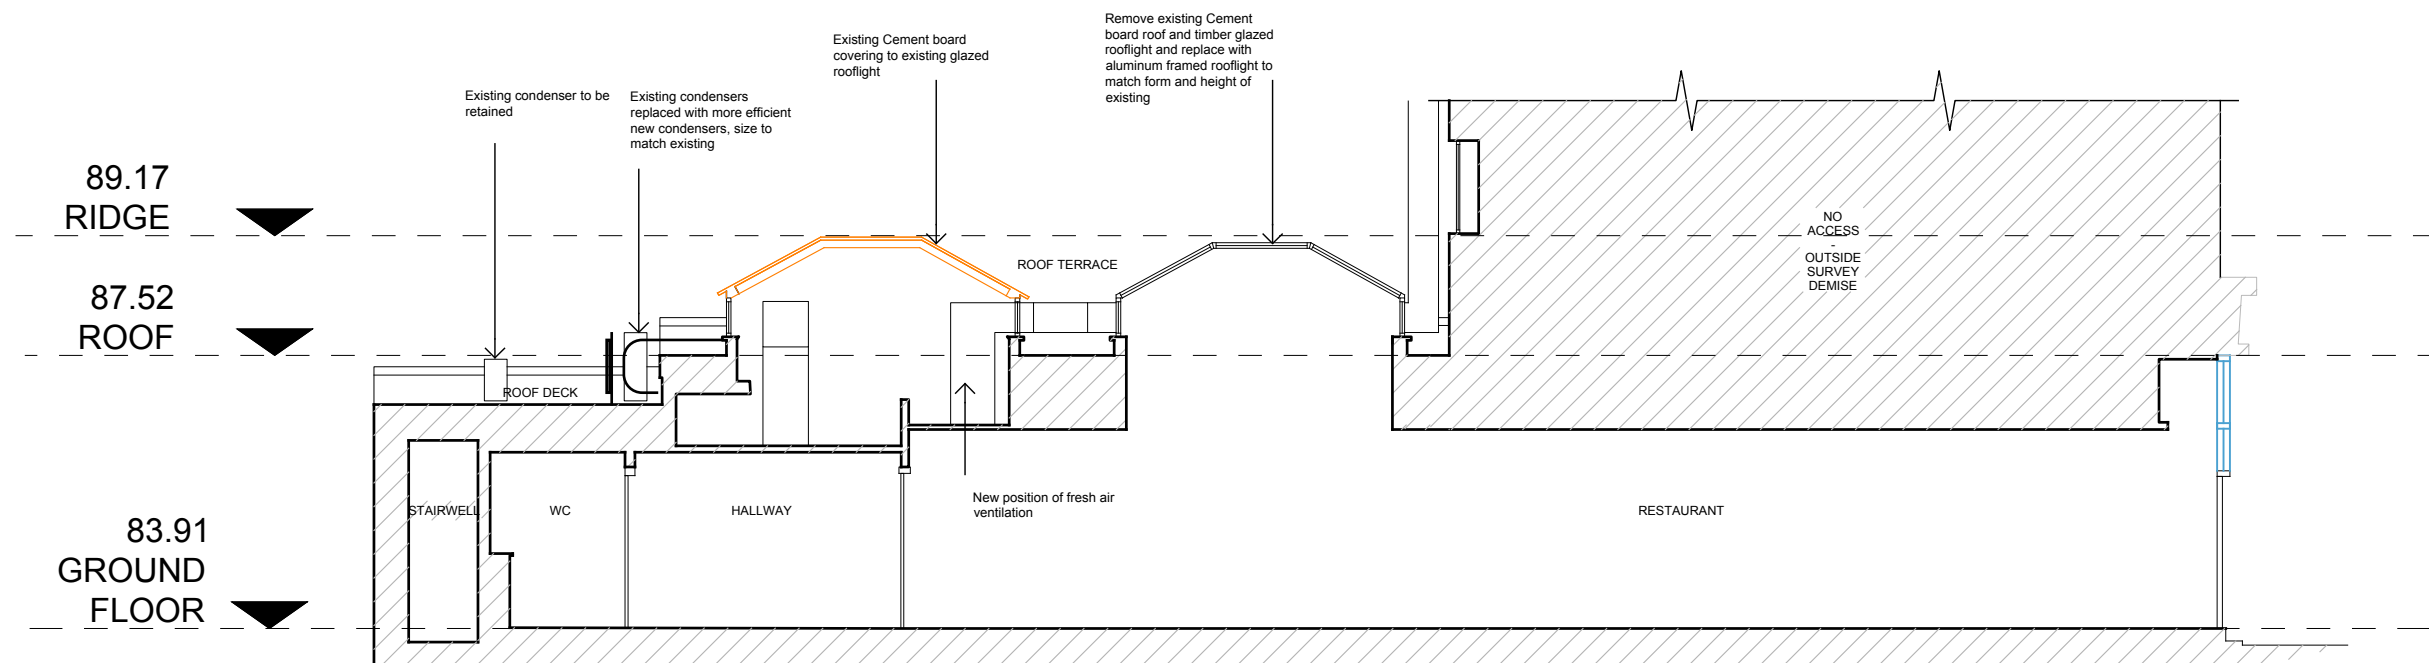

① Proposed Typical Section A-A
1:100

SUPERFUTURE2

51 Calthorpe Street
London WC1X 0HH

51 Calthorpe Street
London WC1X 0HH
tel: +44 20 3397 1999
pr@superfutures.co.uk

Revision

10/07/20
01/07/21

Rev. A
Rev. B

Proposed Typical Section A-A
Proposed Typical Section A-A

Date

Issue

Notes

Revision

Date

Issue

Notes

Project

KOJO
London

Scale

1 : 100

Date

December 2020

Drawing name

Proposed and Existing Rear Roof Sections

Drawing number

KOJO_P_03

Revision

B