
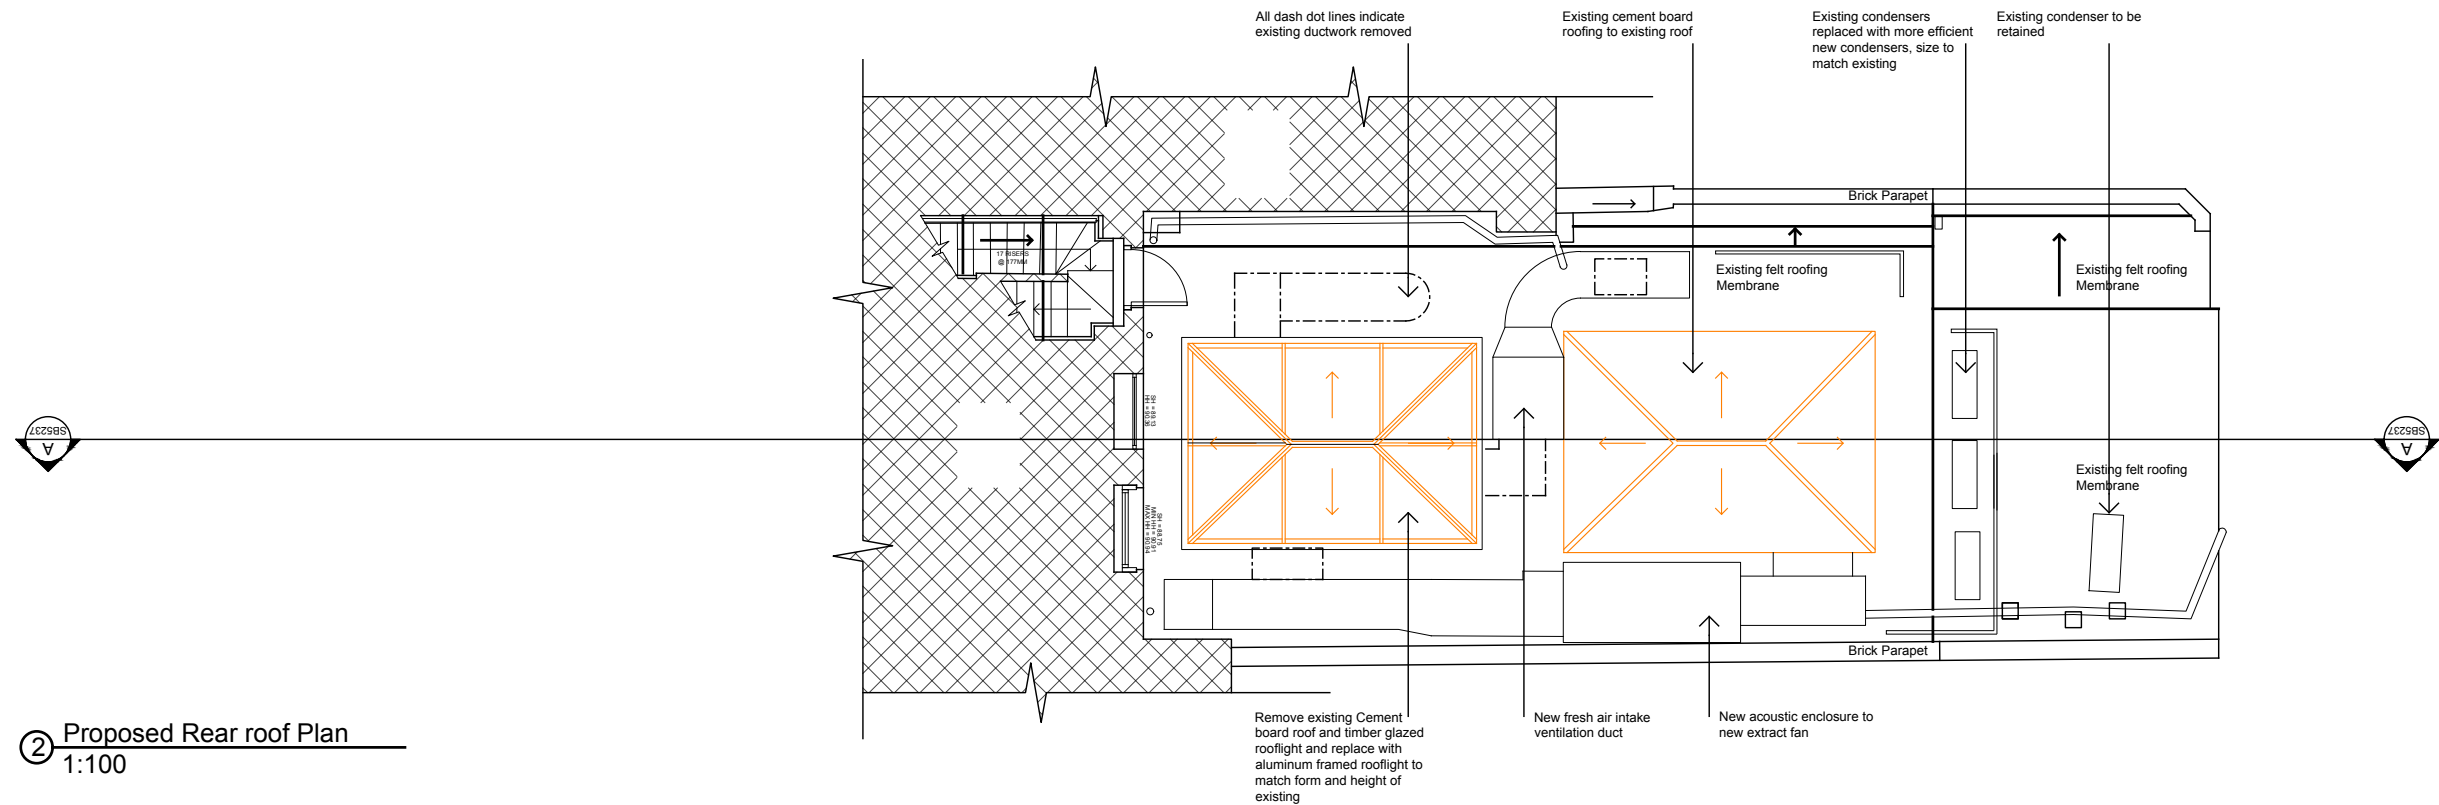


② Existing Rear roof Plan  
1:100

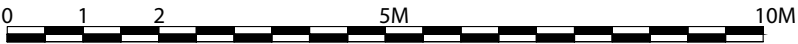

② Proposed Rear roof Plan  
1:100