
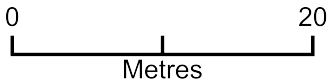


11 HAMPSTEAD HILL GARDENS NW3 2PH

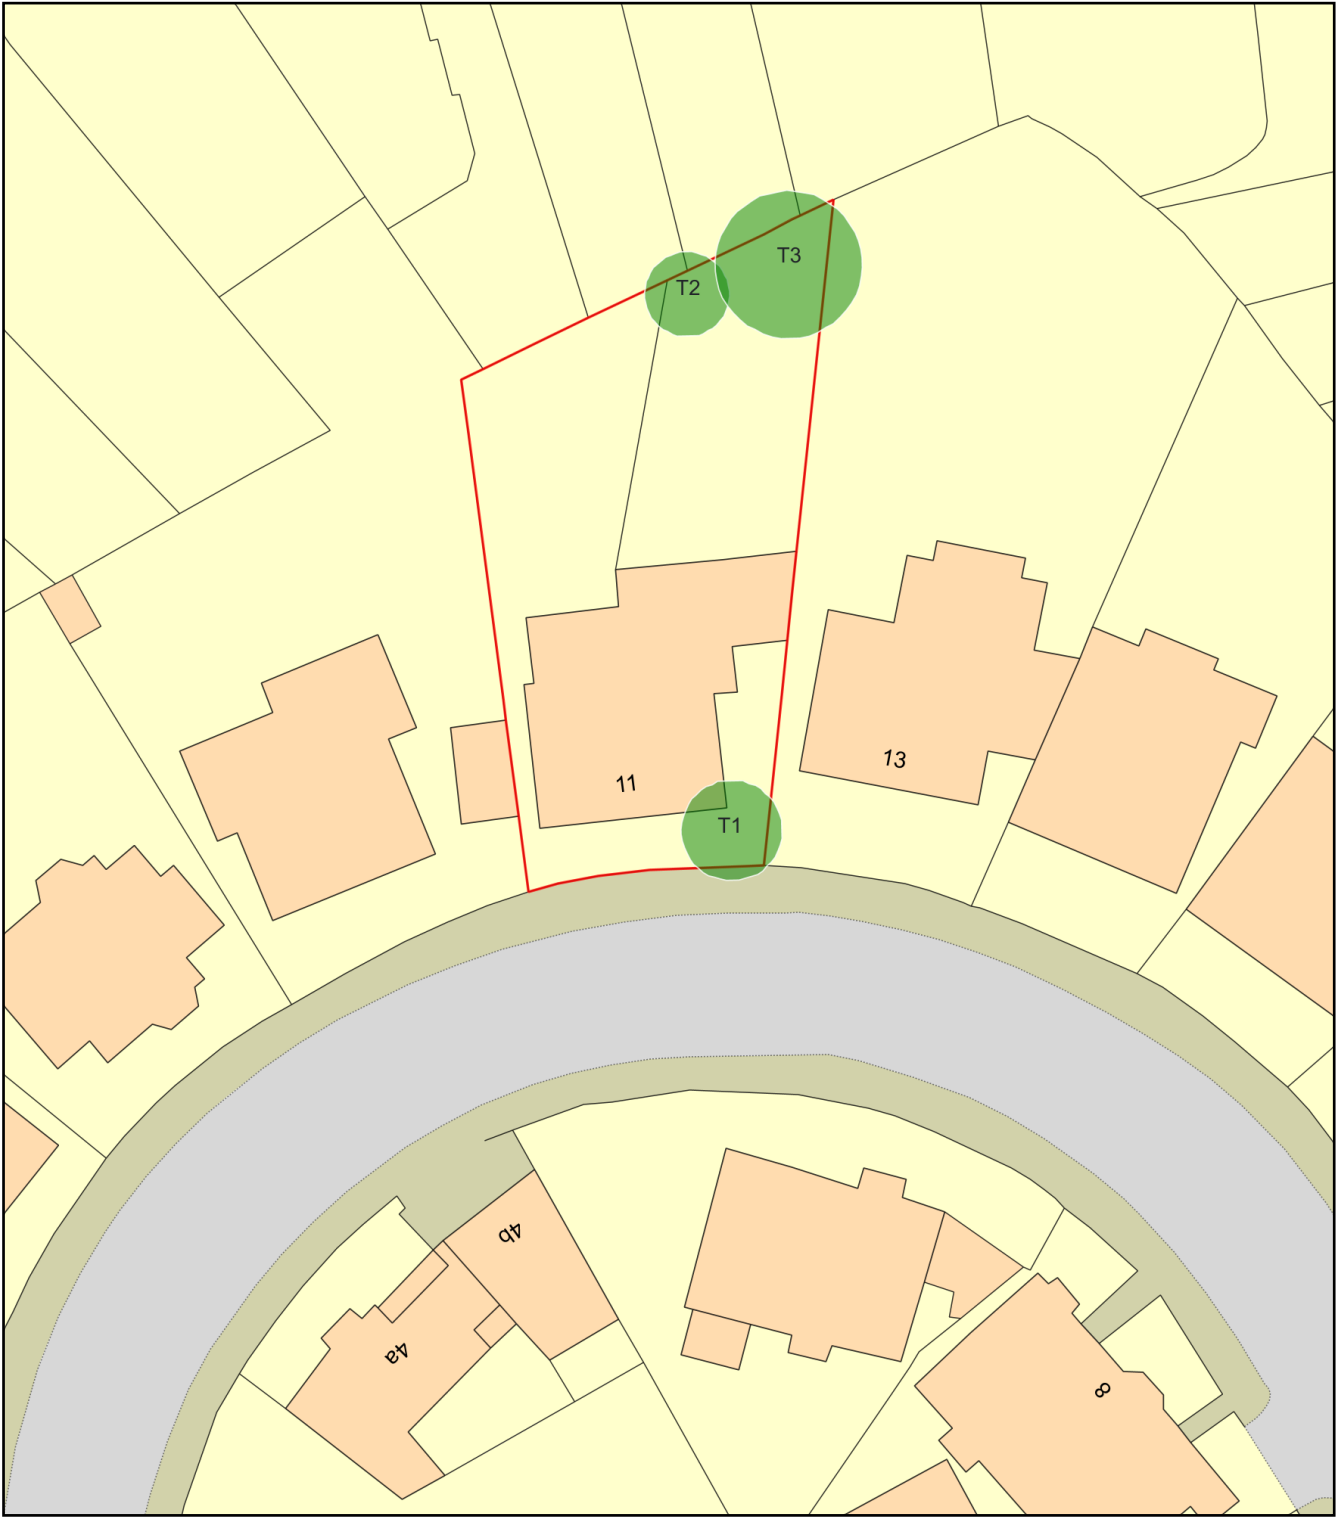

Plan Produced for: L.B.CAMDEN
Date Produced: 20 Sep 2021
Plan Reference Number: TQRQM21263153402138
Scale: 1:500 @ A4