


KINGSWAY
(ILLUMINATED ELEMENTS)
2.1M X 61.44M



KEELEY ST.
(ILLUMINATED ELEMENTS)
2.1M X 111.38M

ILLUMINATED HOARDING
CONSTRUCTION (1 of 2)

DETAIL – SIDE VIEW (SECTION – Scale 1:1)

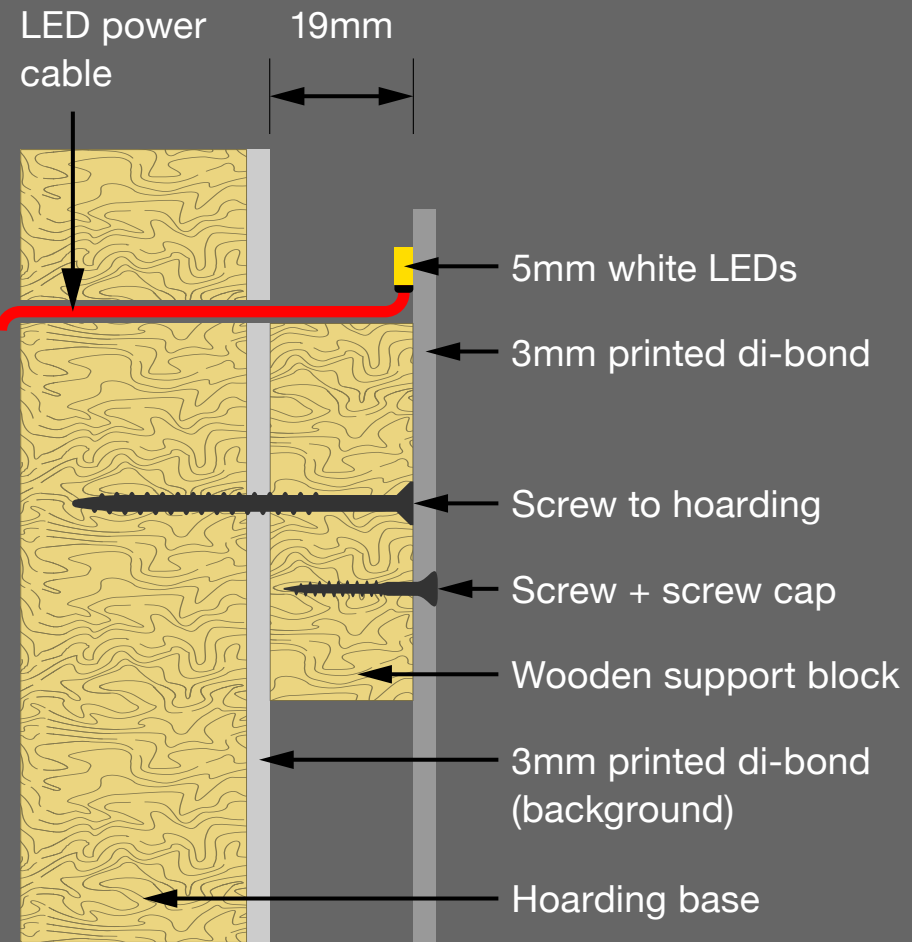


Wooden support blocks screwed to base di-bond and hoarding.



Raised printed di-bond (cut to shape) screwed to wooden support blocks.

Exact position of screws, wooden support blocks, and drill holes for LED power cables, and drill holes for LED power cables to be determined on site at time of install.

DETAIL – FRONT VIEW (SECTION – Scale 1:2)

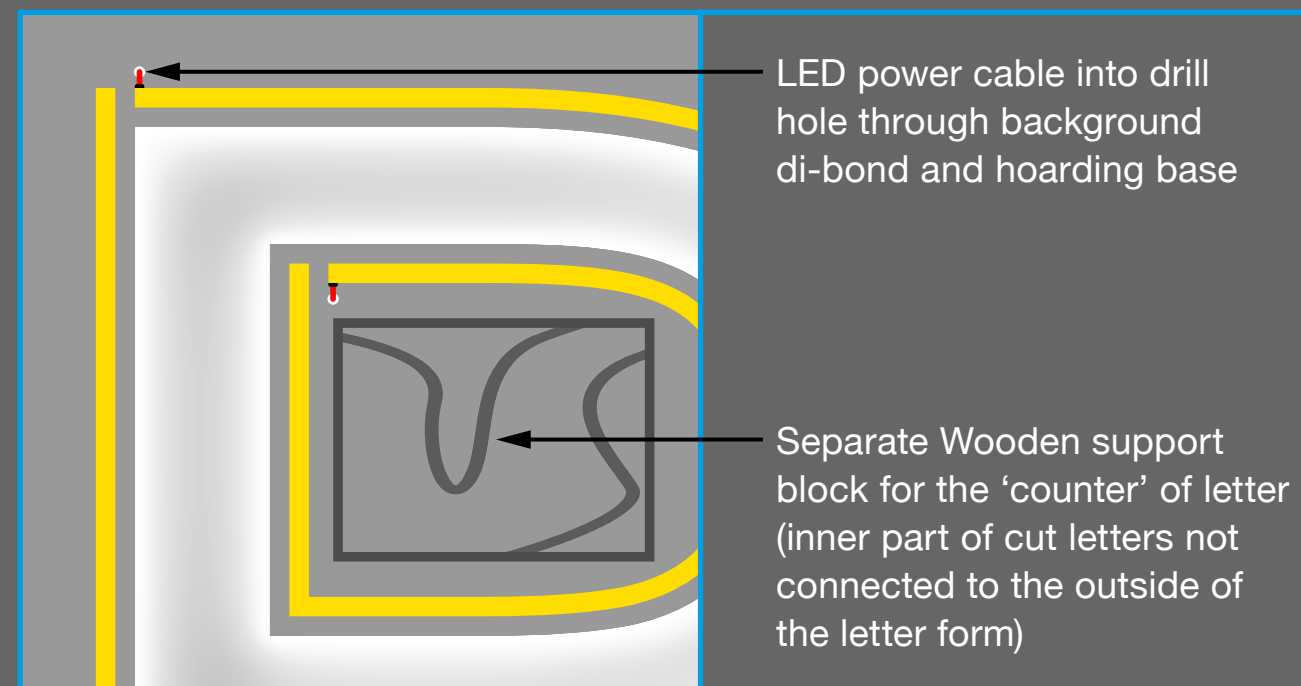

FRONT VIEW (Scale 1:20)
Showing approximate position of LED lighting,
and wooden support blocks for printed raised cut di-bond

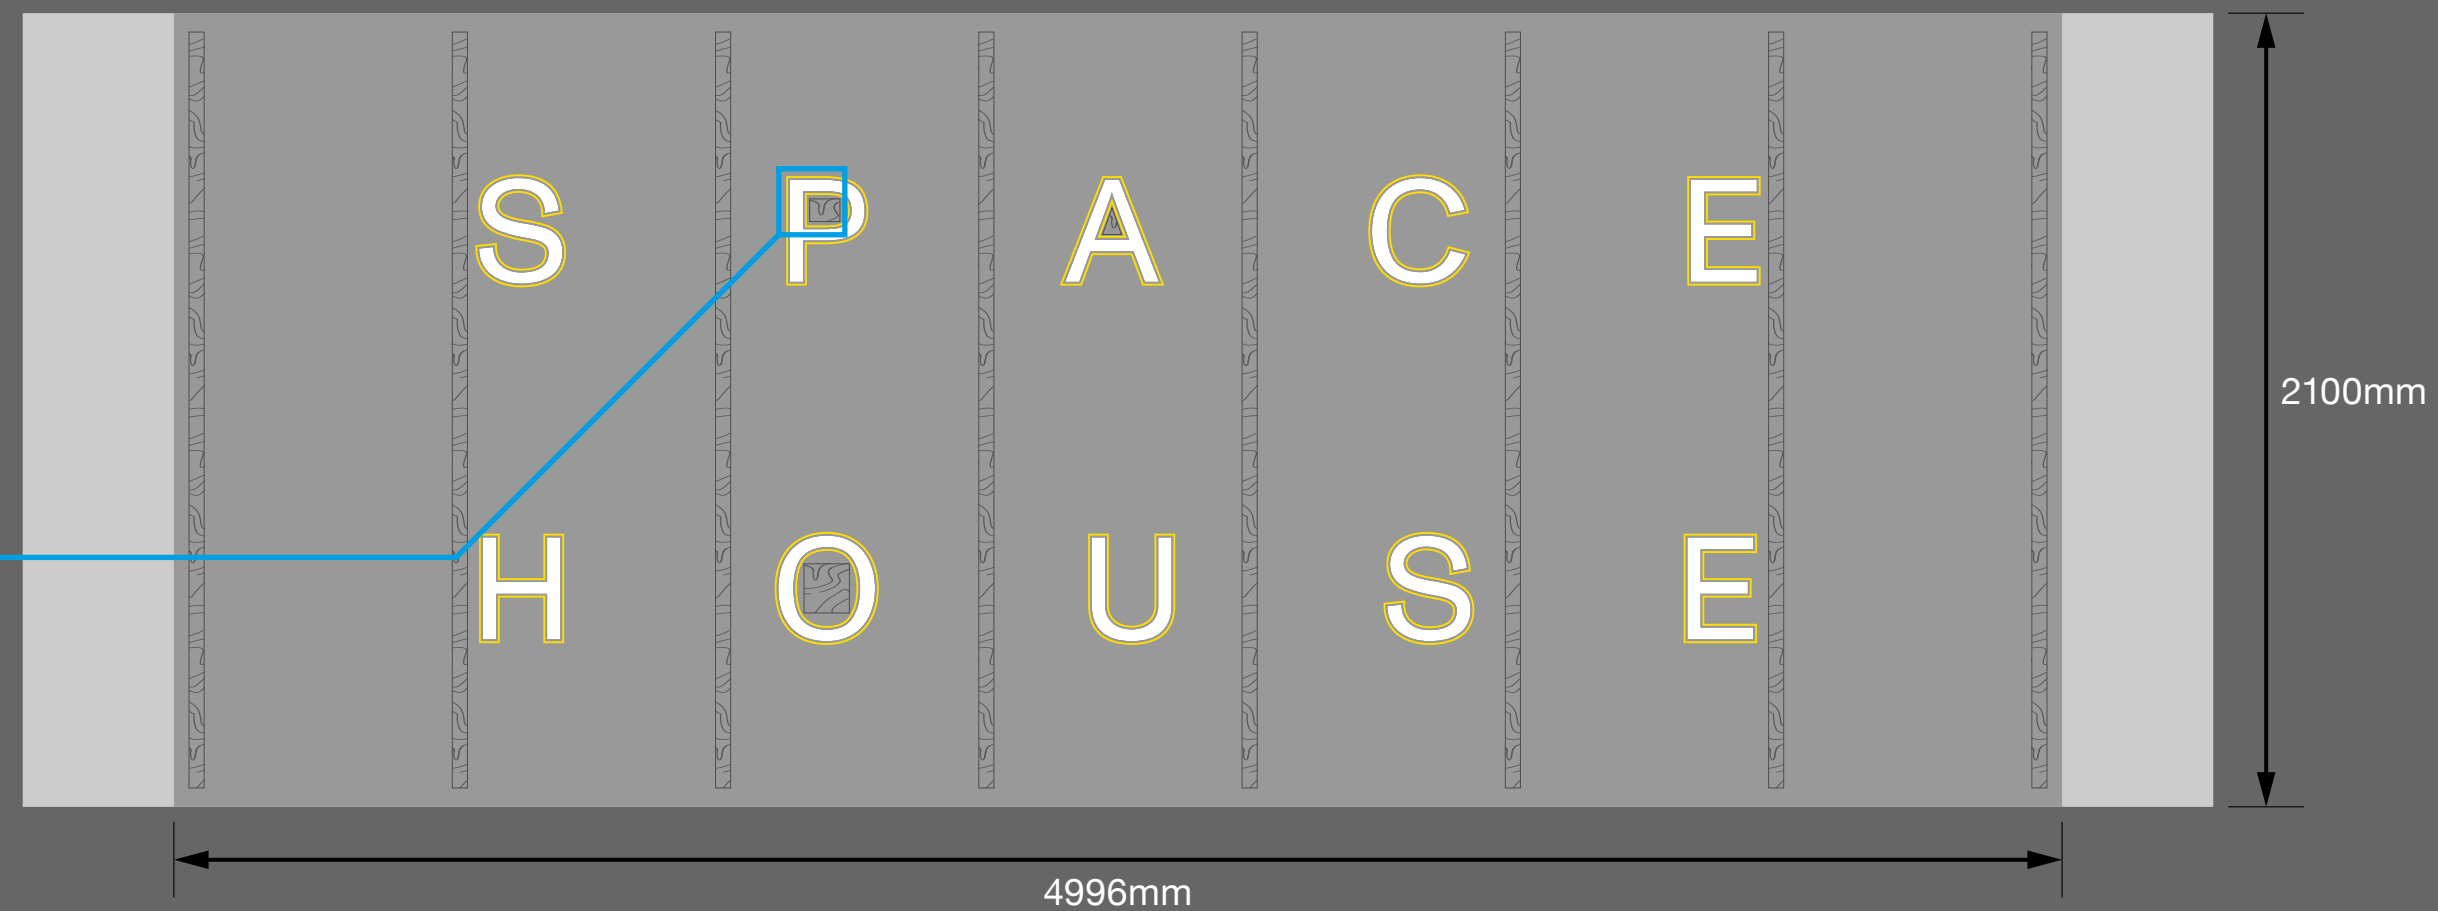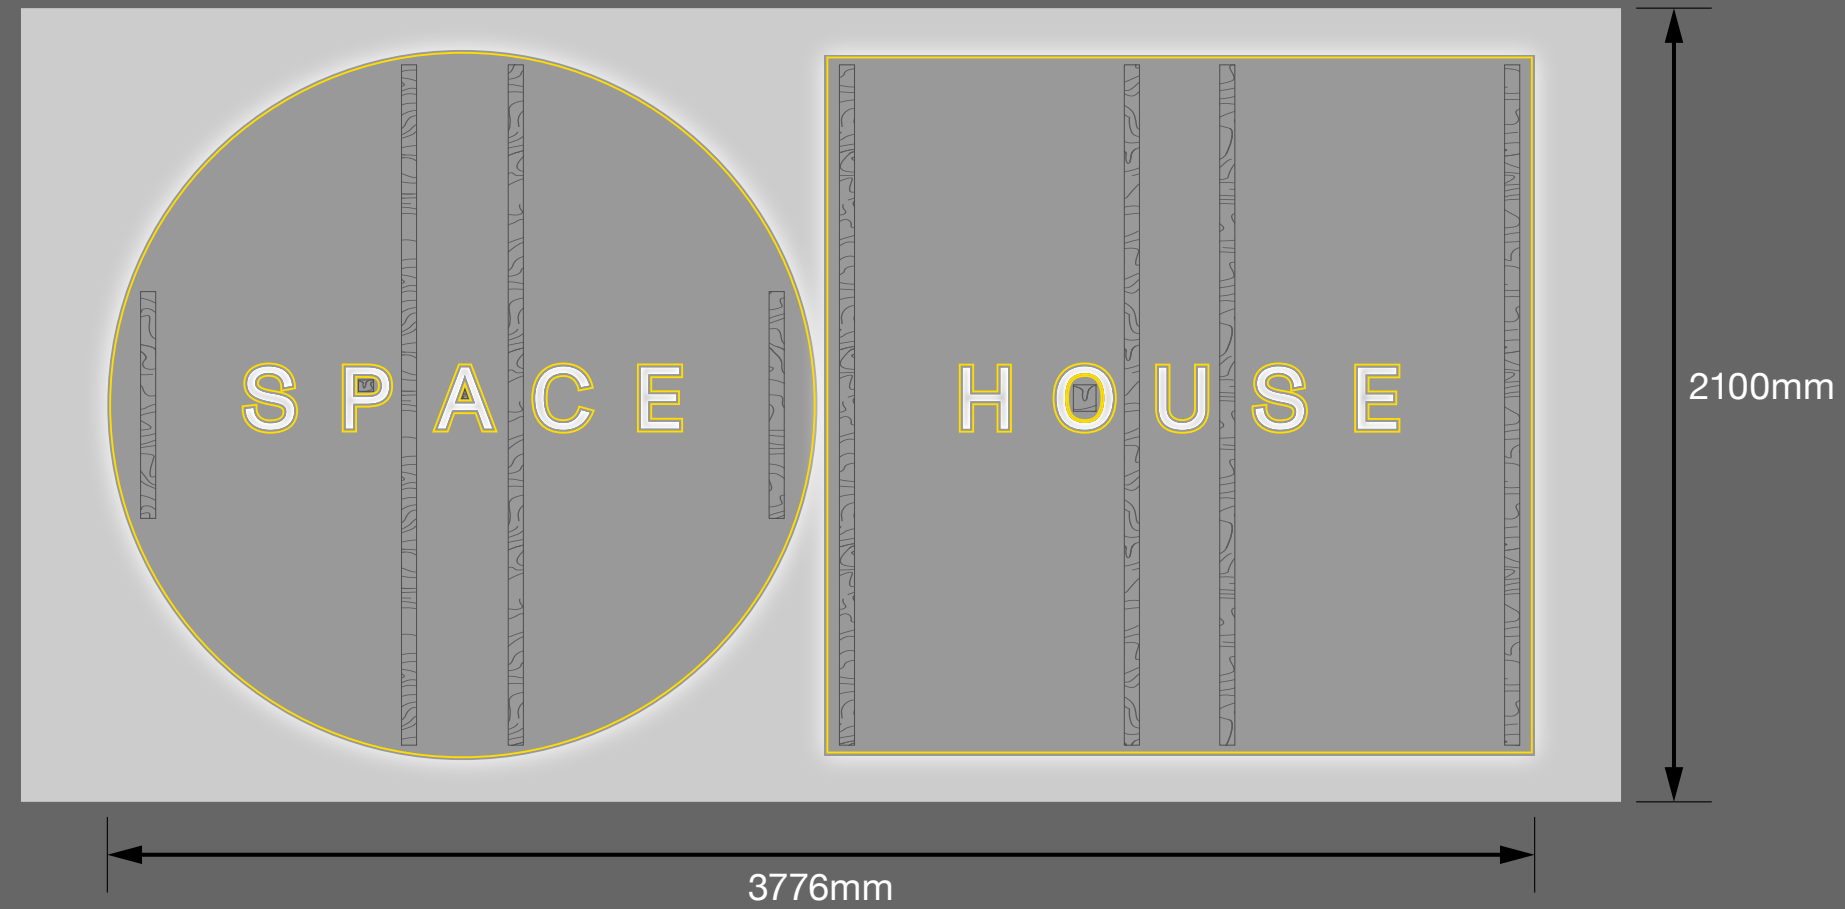


SCALE BAR: 1:20

- Raised printed surfaces
- Hoarding printed background
- 5mm LED lighting strips*
- Wood block supports* (19mm depth)
- Visual of light glow

*LED lighting and wood block supports will be on reverse of raised surfaces

ILLUMINATED HOARDING
CONSTRUCTION (2 of 2)

DETAIL – SIDE VIEW (SECTION – Scale 1:1)

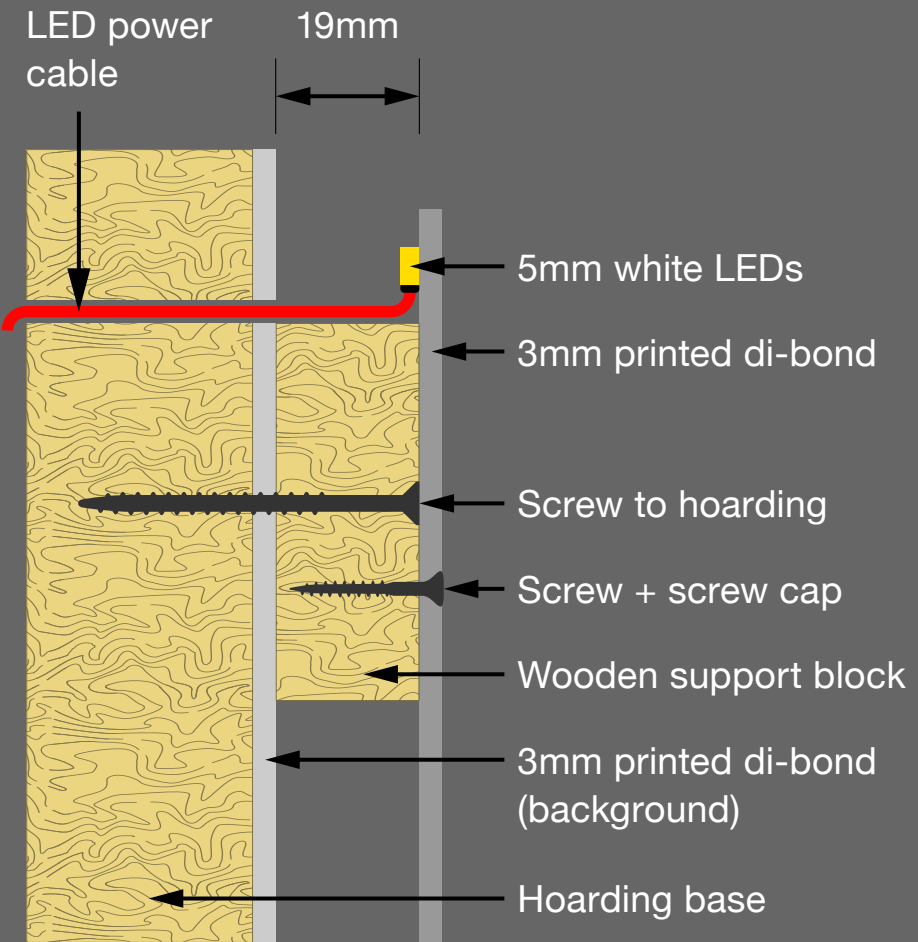



Wooden support blocks screwed to base di-bond and hoarding.






Raised printed di-bond (cut to shape) screwed to wooden support blocks.

Exact position of screws, wooden support blocks, and drill holes for LED power cables to be determined on site at time of install.

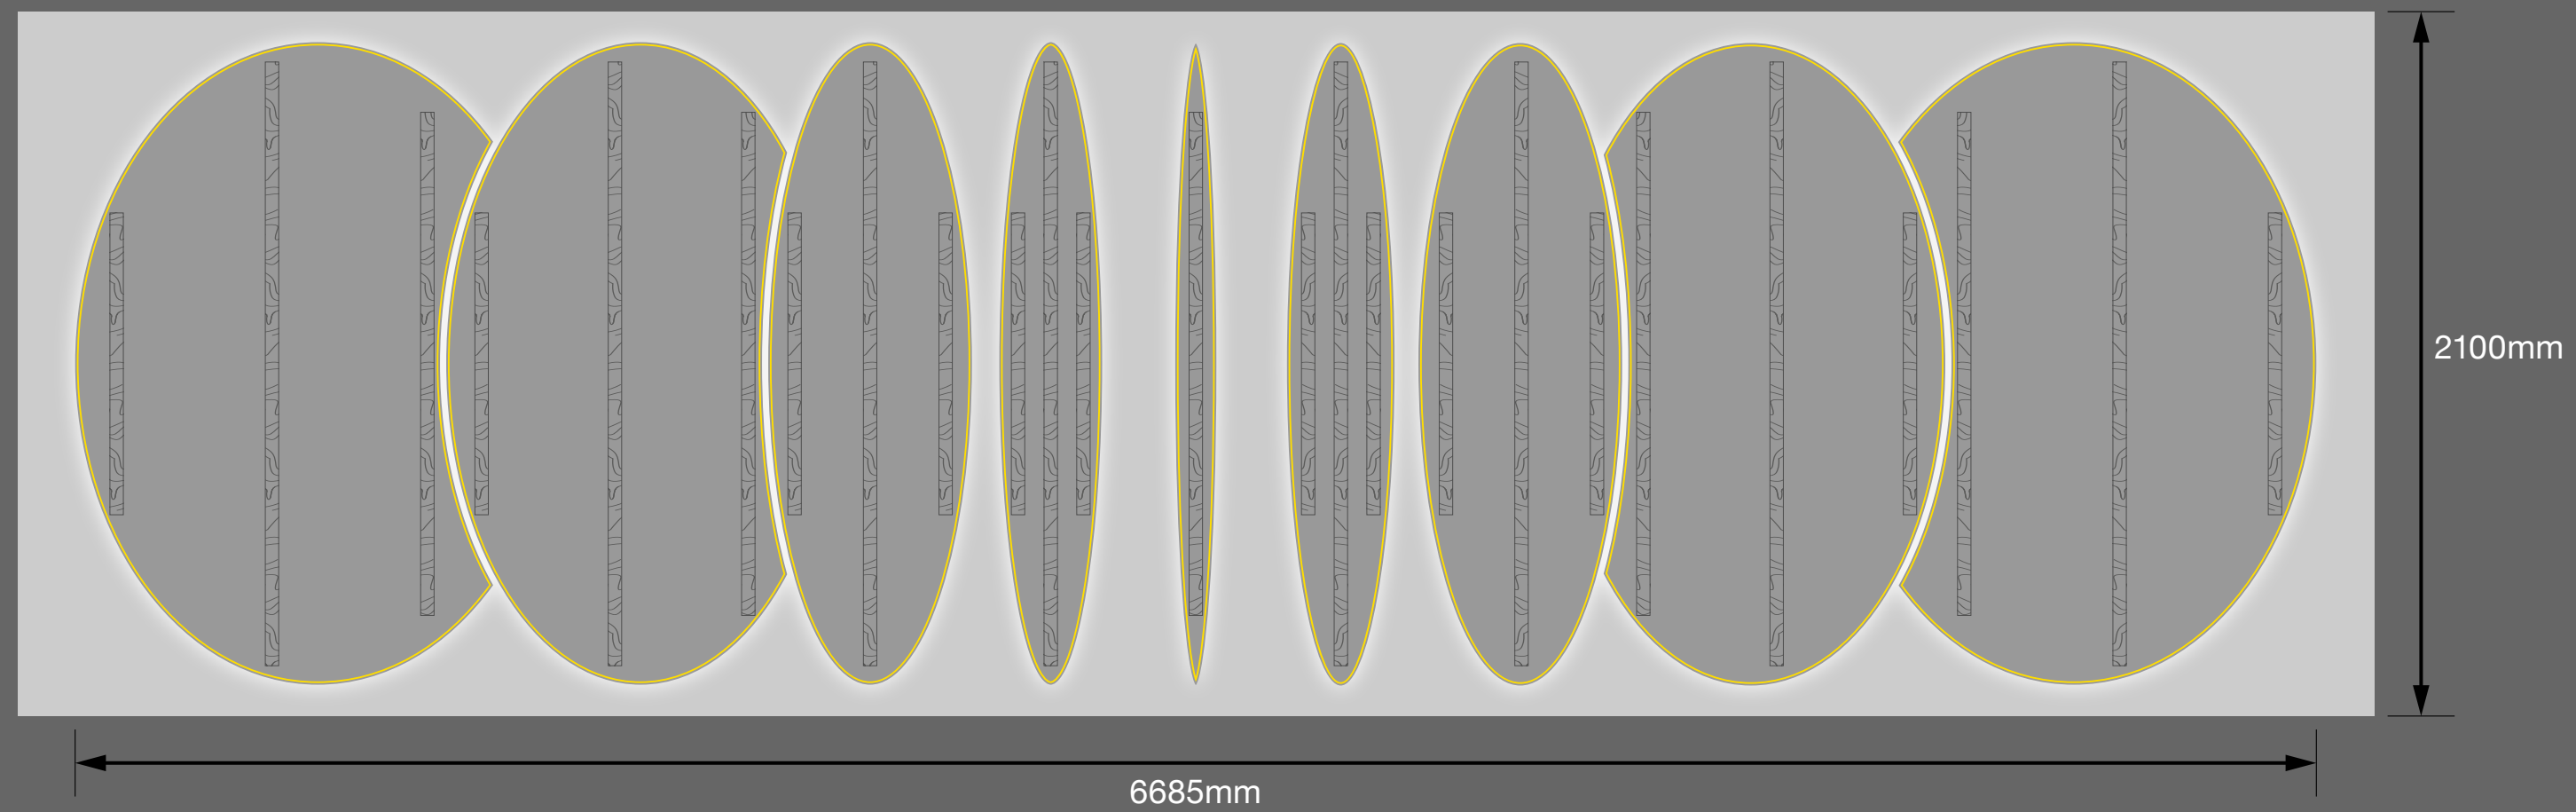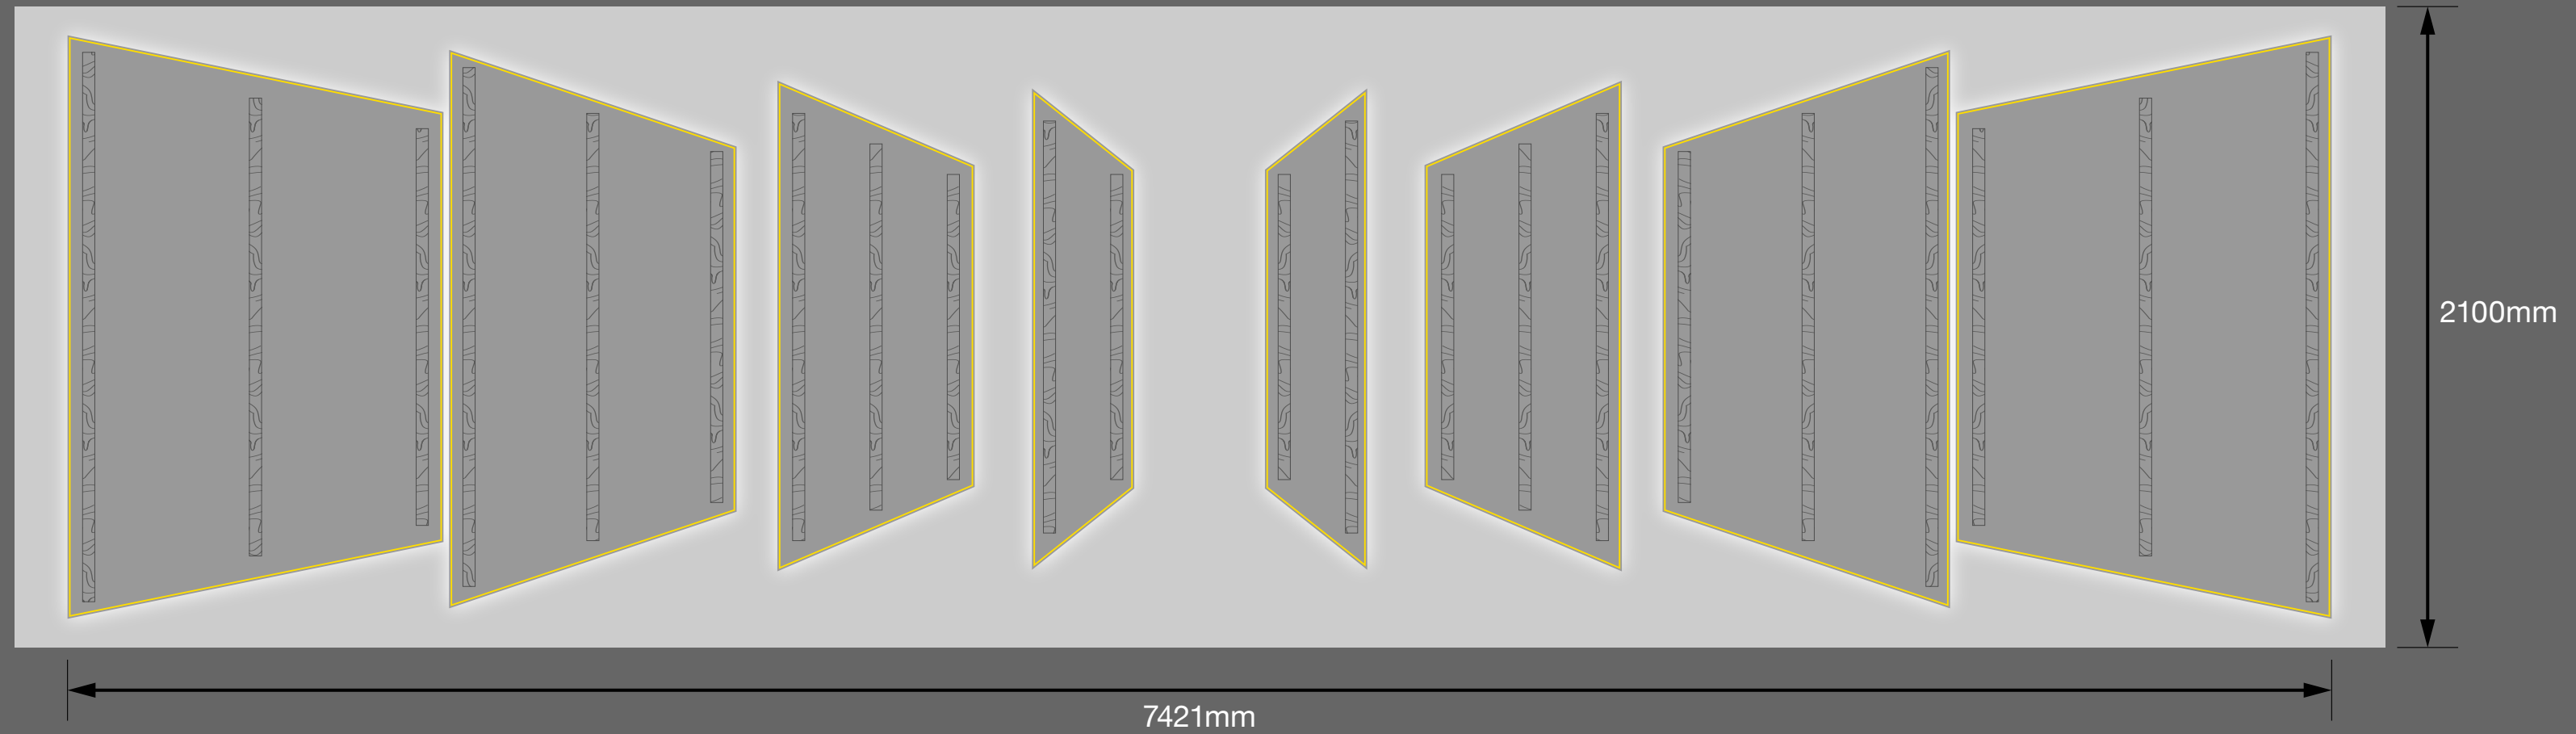FRONT VIEW (Scale 1:20)

Showing approximate position of LED lighting, and wooden support blocks for printed raised cut di-bond



-  Raised printed surfaces
-  Hoarding printed background
-  5mm LED lighting strips*
-  Wood block supports* (19mm depth)
-  Visual of light glow

*LED lighting and wood block supports will be on reverse of raised surfaces

METRES



SCALE BAR: 1:20