
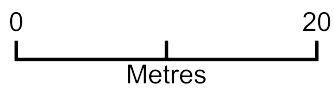


# 4 REDINGTON ROAD NW3 7RG

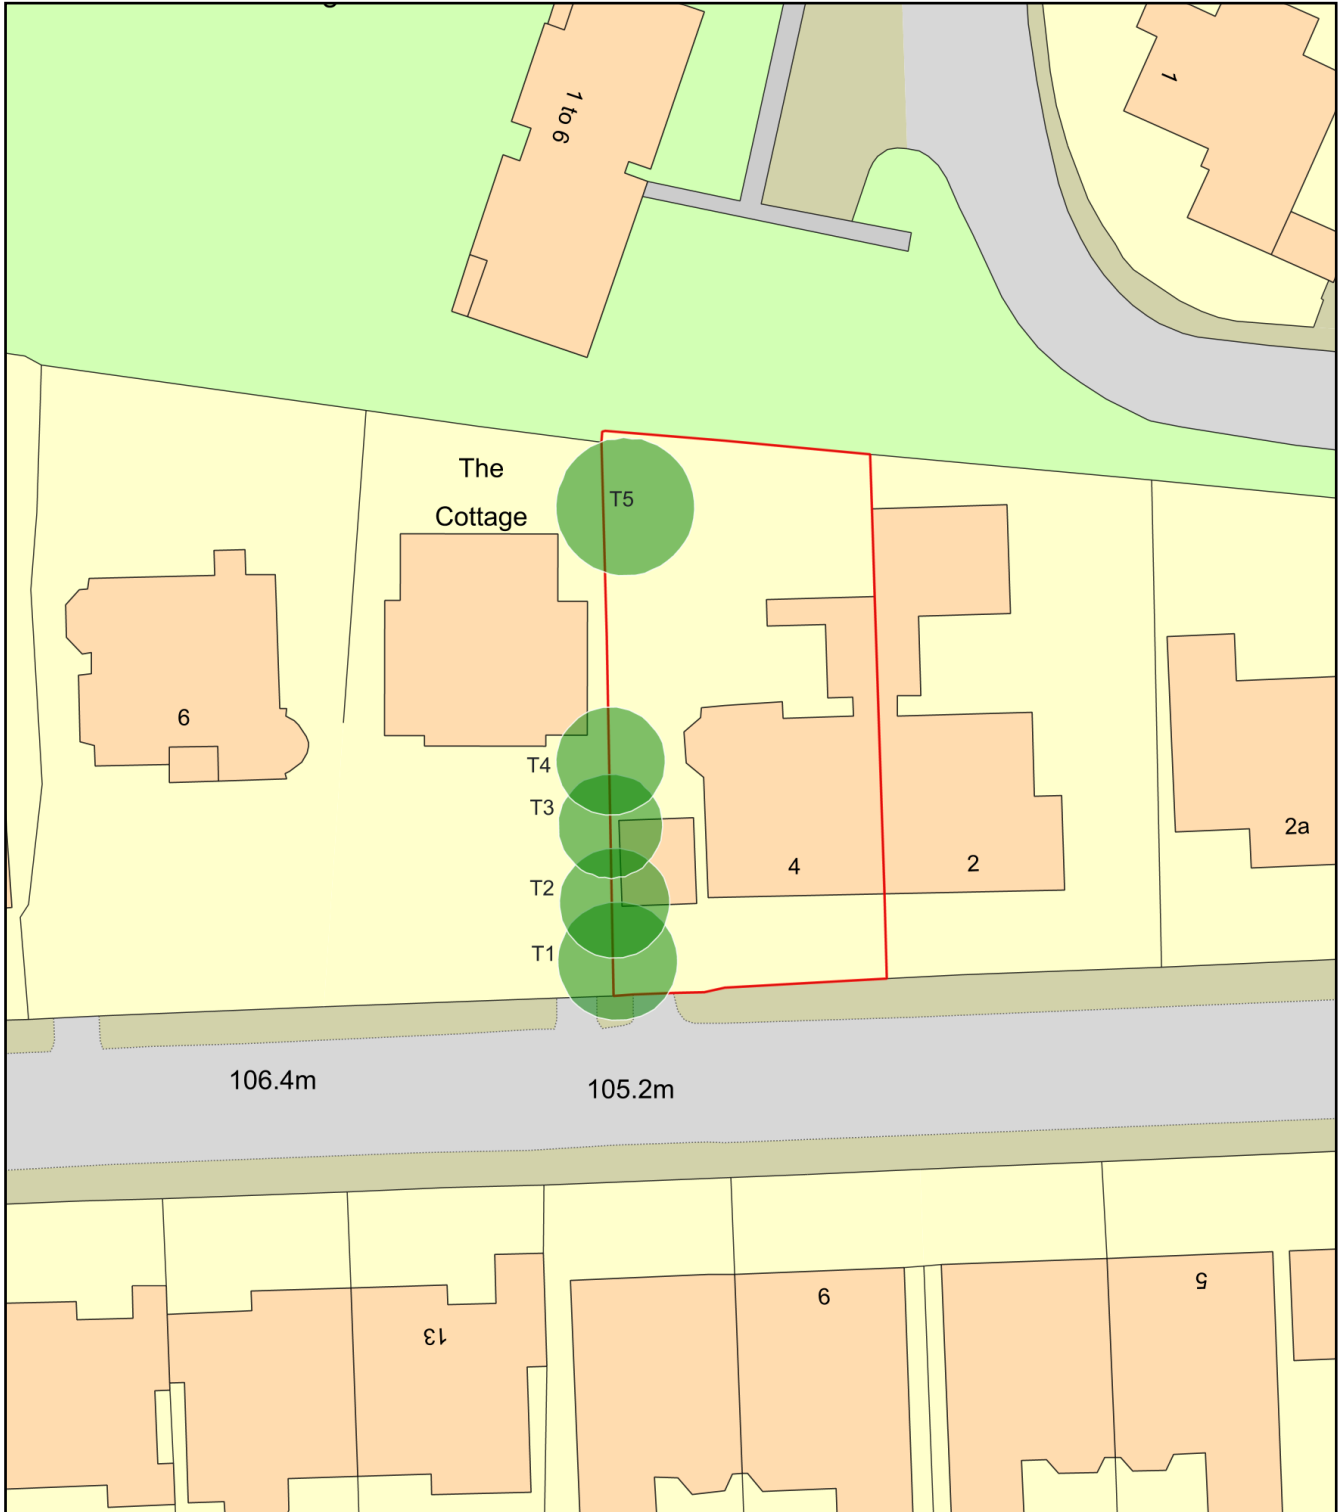

Plan Produced for: L.B.CAMDEN

Date Produced: 20 Sep 2021

Plan Reference Number: TQRQM21263153932961

Scale: 1:500 @ A4