


THIS DRAWING IS PROTECTED BY COPYRIGHT - FIGURED DIMENSIONS ONLY TO BE TAKEN FROM THIS DRAWING. DIMENSIONS TO BE CHECKED ON SITE AND ANY DISCREPANCIES REPORTED TO THE ARCHITECT IMMEDIATELY.

PURPOSE OF ISSUE: (I)Info/Comment (S)Sign Off (P)Planning (B)Building Control (T)Tender (C)Construction (F)Final Revision

Rev	Rev Date	Revision Description	Drawn/Checked	Purpose of Issue
/	XX/XX/XXXX	.....	XX/YY	.

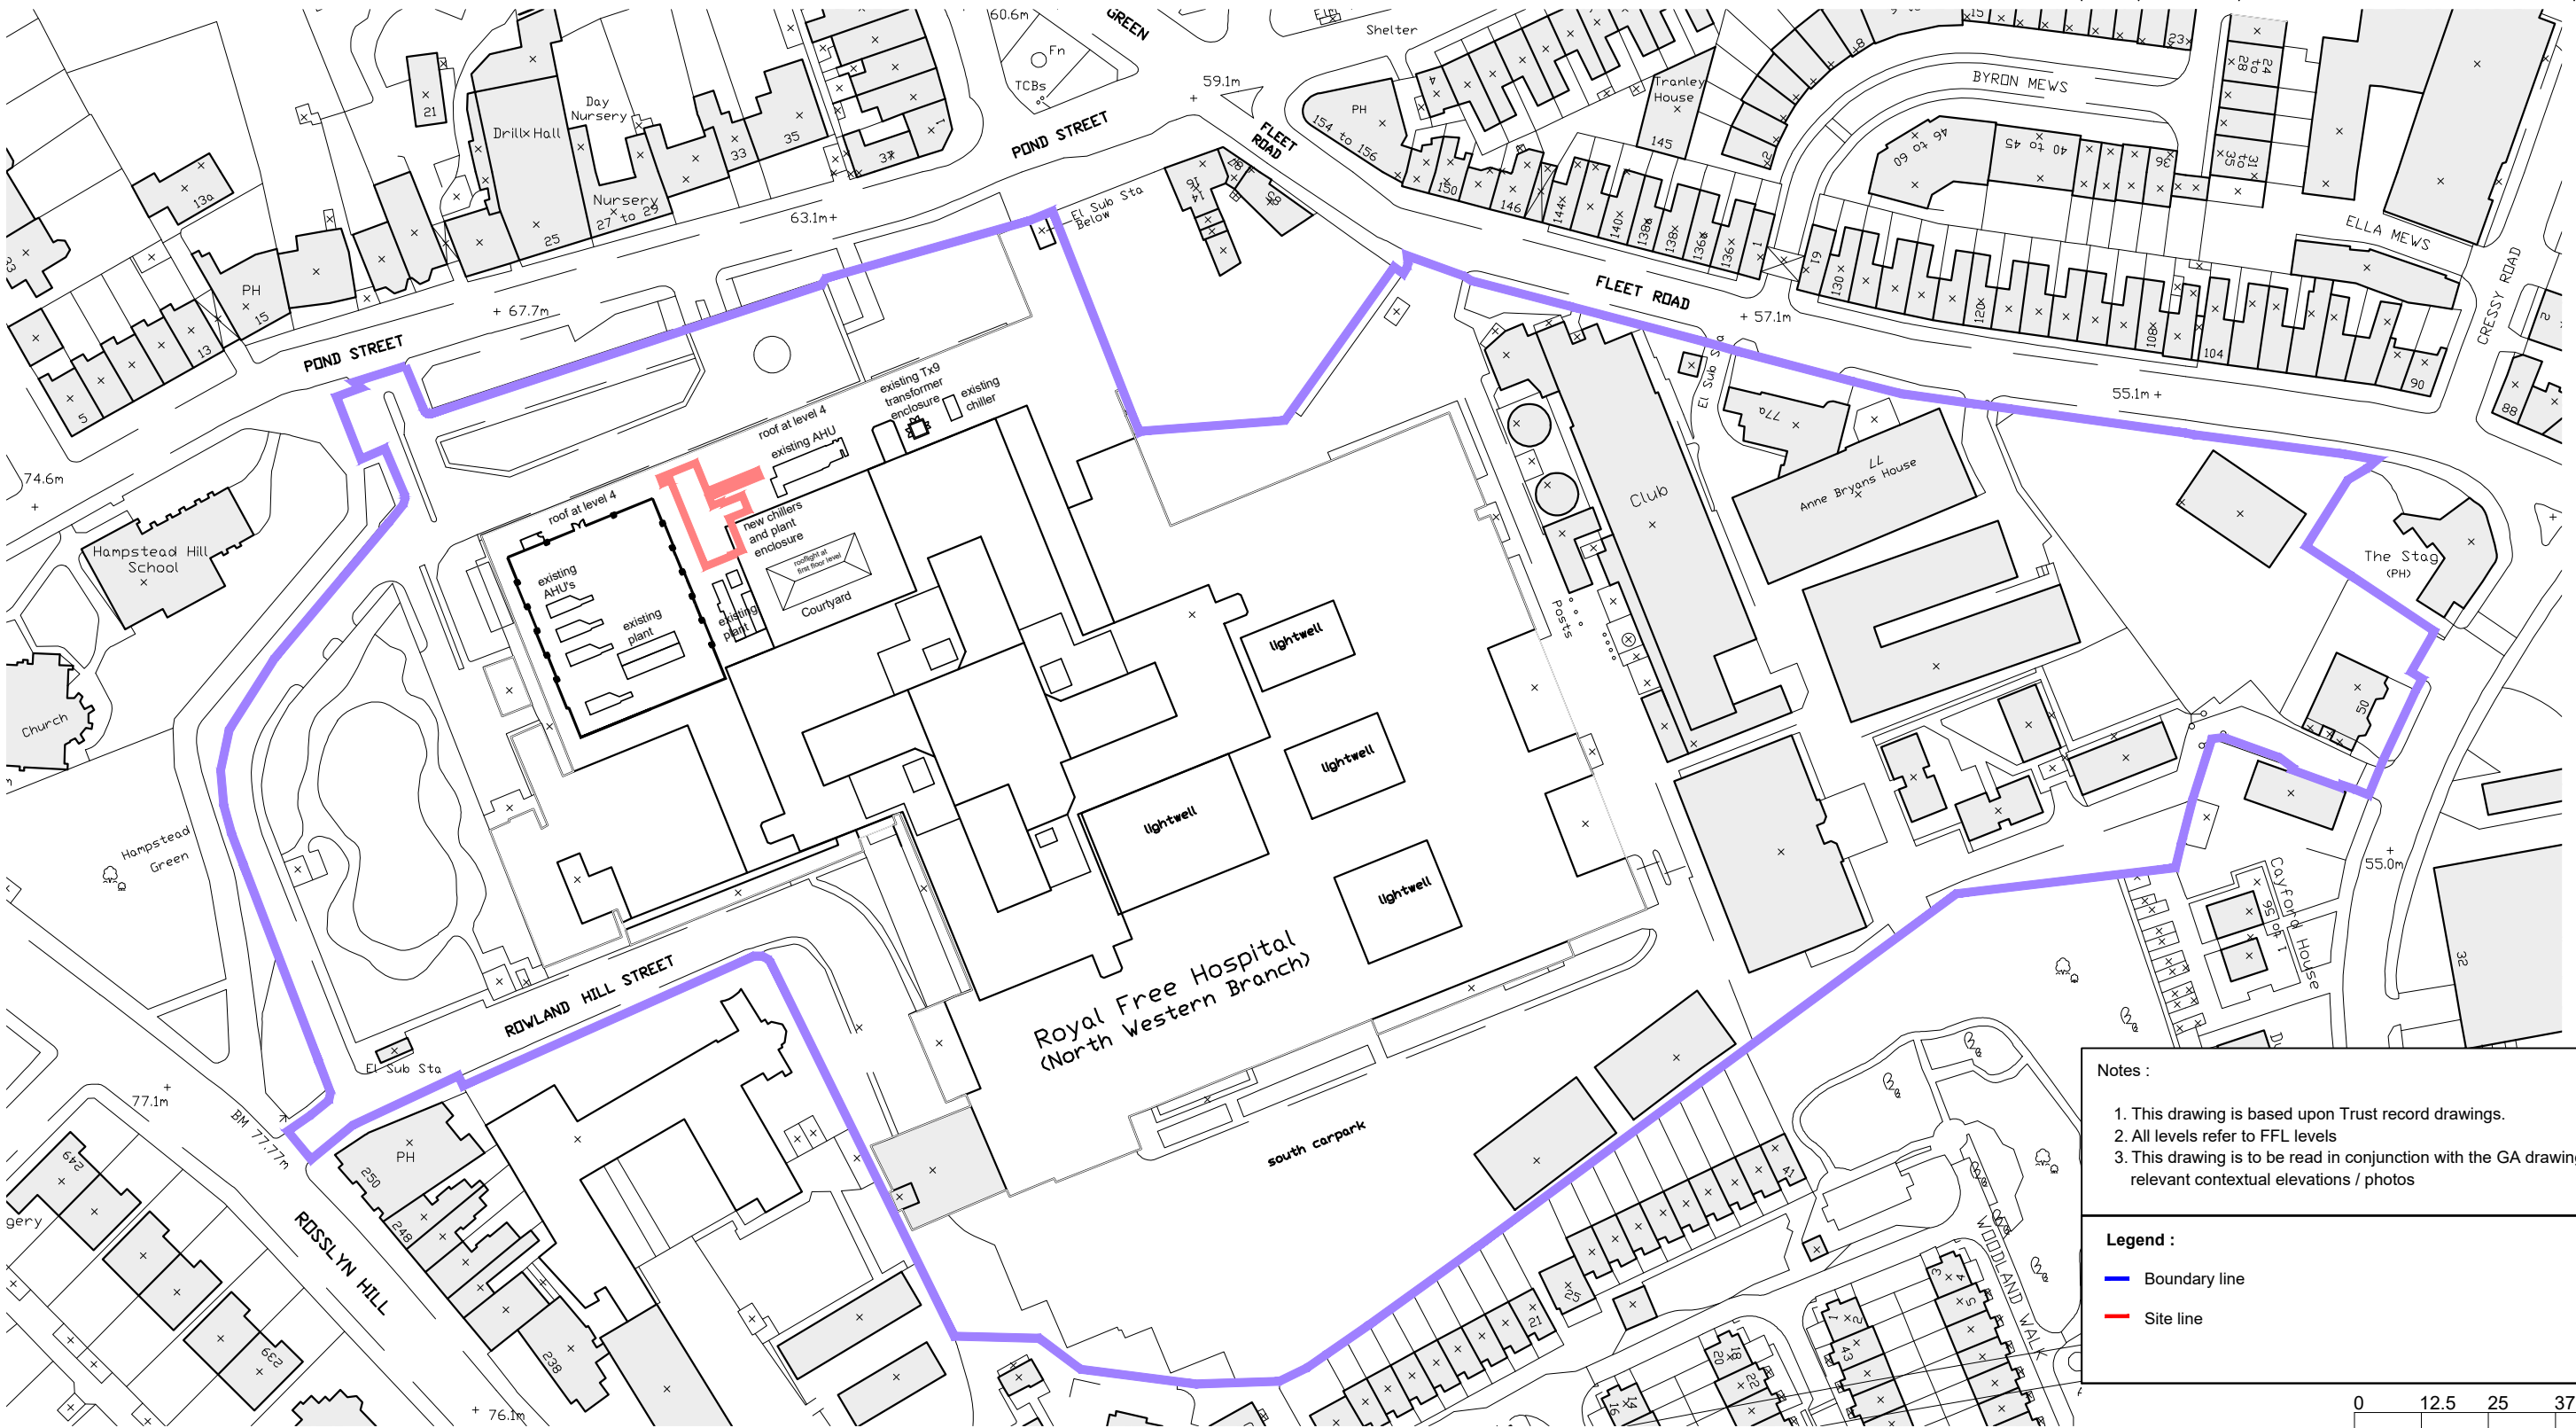


**Notes :**

1. This drawing is based upon Trust record drawings.
2. All levels refer to FFL levels
3. This drawing is to be read in conjunction with the GA drawings as well as any relevant contextual elevations / photos


**Legend :**

- Boundary line
- Site line

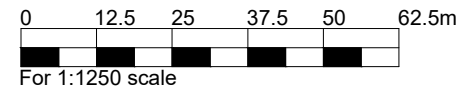

**FOR PLANNING**

For 1:1250 scale

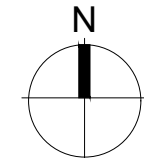

01 Site Location Plan  
 (00)001 1:1250 @ A3

Site Location Plan	21012	(00)001	/
ROYAL FREE HOSPITAL H WEST ROOF SHADING	JUNE 2021	1:1250@A3	
	DATE	SCALE	